


- 1 EXISTING PANELS TO REMAIN.
- 2 EXISTING TRANSFORMER TO REMAIN.
- 3 EXISTING PULL/SPICE BOX TO BE REMOVED, SEE RISER DIAGRAM.
- 4 EXISTING CONDUIT AND CONDUCTORS TO BE DISCONNECTED AND REMOVED.
- 5 EXISTING CONDUIT AND CONDUCTORS FROM SPICE BOX TO EXTERIOR WALL MOUNTED DISCONNECT SWITCH TO BE DISCONNECTED AND REMOVED. REFER TO ED102 FOR ADDITIONAL INFORMATION.
- 6 EXISTING CONDUIT FROM TRANSFORMER TO SPICE BOX TO BE DISCONNECTED AND REMOVED. REFER TO ED102 FOR ADDITIONAL INFORMATION.
- 7 EXISTING CHILLED WATER PUMP TO BE REPLACED ONE FOR ONE. REMOVE EXISTING BRANCH CIRCUITRY SERVING PUMPS BACK TO MOTOR CONTROL CENTER. SEE NEW WORK PLAN EP101 FOR ADDITIONAL INFORMATION.

SCALE: $1/8" = 1'-0"$

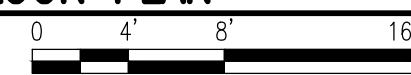

		CONSULTANTS:		<div>CNOBG DESIGN GROUP</div> <div>License/CoA# 9432</div> <div>440 MARTIN LUTHER KING, JR. BLVD MACON, GEORGIA 31201</div> <div>478-743-8415 FAX 478-743-8239 WWW.CNOBGDESIGN.COM</div>		<div><div>GRAND B. PERCICH No. 12567 STATE OF FLORIDA PROFESSIONAL ENGINEER</div></div>		<div>ARCHITECT/ENGINEERS:</div> <div>License #: AA26002161 COA#: M10000003094</div> <div><div><div></div><div>TOLAND MIZELL MOLNAR</div></div><div>590 Means St. NW Ste. 200 Atlanta, GA 30318 404.214.9774</div><div>418 W. Main St. Marshallville, GA 31057 404.214.9774</div><div>14499 N. Dale Mabry Hwy. Ste. 179-A Tampa, FL 33618 813.384.8027</div><div>2412 Ferrand St. Ste. 5 Monroe, LA 71201 318.303.6774</div><div>435 Spence Dr. Salisbury, NC 28144 704.762.9652</div></div>						<div>Drawing Title</div> <div>DEMOLITION BASEMENT PLAN ELECTRICAL</div> <div>Approved: Project Director</div>		<div>Project Title</div> <div>EXPAND LAUNDRY FACILITY VA MEDICAL CENTER</div> <div>Location LAKE CITY, FL</div> <div>Date 04-25-2013</div> <div>Checked JM</div> <div>Drawn SJB</div>		<div>Project Number</div> <div>573A4-12-105</div> <div>Building Number</div> <div>74</div> <div>Drawing Number</div> <div>ED101</div> <div>Dwg. 88 of 100</div>		<div>OFFICE OF CONSTRUCTION AND FACILITIES MANAGEMENT</div> <div><div></div>Department of Veterans Affairs</div>	
Revisions:		Date																			