[illegible]

CONSULTANTS

MEDICAL PLANNING/PROGRAMMING MEP ENGINEERS/INTERIOR DESIGN


HJR

Henningson, Durham & Richardson, P.C.
9987 Carver Road | Suite 200 | Cincinnati, Ohio
45242-5552 | 513.984.7500

ENVIRONMENTAL

**LAWHON and
ASSOCIATES INC.**

975 Eastwind
Westerville, C
614.818.5200

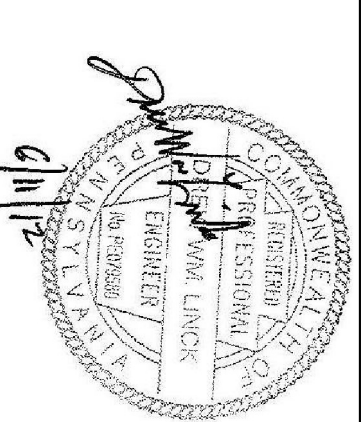

ARCHITECT

HARRIS BROWN LLC

PROJECT AND CONSTRUCTION MANAGEMENT

985 Schrock Road | Suite 100 | Columbus, Ohio
43229 | 614.985.1191

FAN SCHEDULE														
WORK	LOCATION	SYSTEM SERVICE	AIR FLOW CM	ESP	MOTOR ELECTRICAL								REMARKS	
					FAN		MOTOR ELECTRICAL				CONTROL SCIENCE			
					TYPE	SIZE	NOMINAL POWER	PHASE	VOLT	STARTING CURRENT	STOPPING CURRENT	CONTROL		
1-1-1	WATER TOWER	INSTALLATION	600	11/230	CENTRIFUGAL	1000 RPM	0.5 HP	100V	1	120	NONE	120V SWITCH	1, 2, 3	

2. INTEGRAL OUTLET DUCT CONNECTION FLANGE: SQUARE TO ROUND DISCHARGE ADAPTER MINIMUM 22 GAUGE GALVANIZED STEEL WITH 1/8" THICK FLANGES AND 1/2" DIA. HOLES FOR BOLTS. 6" DIA. HOLES FOR VENTILATION.

3. 75 FOOT LONG, 12" DIAMETER VBI UTILITY BLOWER HOSE WITH BELTED END CUFFS, TO RESIST UV RAYS, OZONE, AND MILDWEAR. HOSE MADE WITH FINE REINFORCING URETHANE LAYER AND WEAR-RESISTANT COATED POLYESTER FABRIC THAT HAS A TEMPERATURE RATING OF -20° TO 180°F.

PROVIDE STORAGE SACK, ETC.

[illegible][illegible]

Drawing Title	Project Title	Project Number
HVAC CHILLED WATER DETAILS AND SCHEDULES	Renovate Bed Unit	595-10-105
		Building Number
		SITE
		Drawing Number
Approved Project Director	Location	MS102
	Lebanon, Pennsylvania	Dwg. of 301
	Date	
	05/14/2012	
	Checked	
	Drawn	

BID DOCUMENTS
FULLY SPRINKLERED

Office of
Construction
and Facilities
Management

