


IRRIGATION AND PLANTING PLAN


SCALE: 3/8"=1'-0"

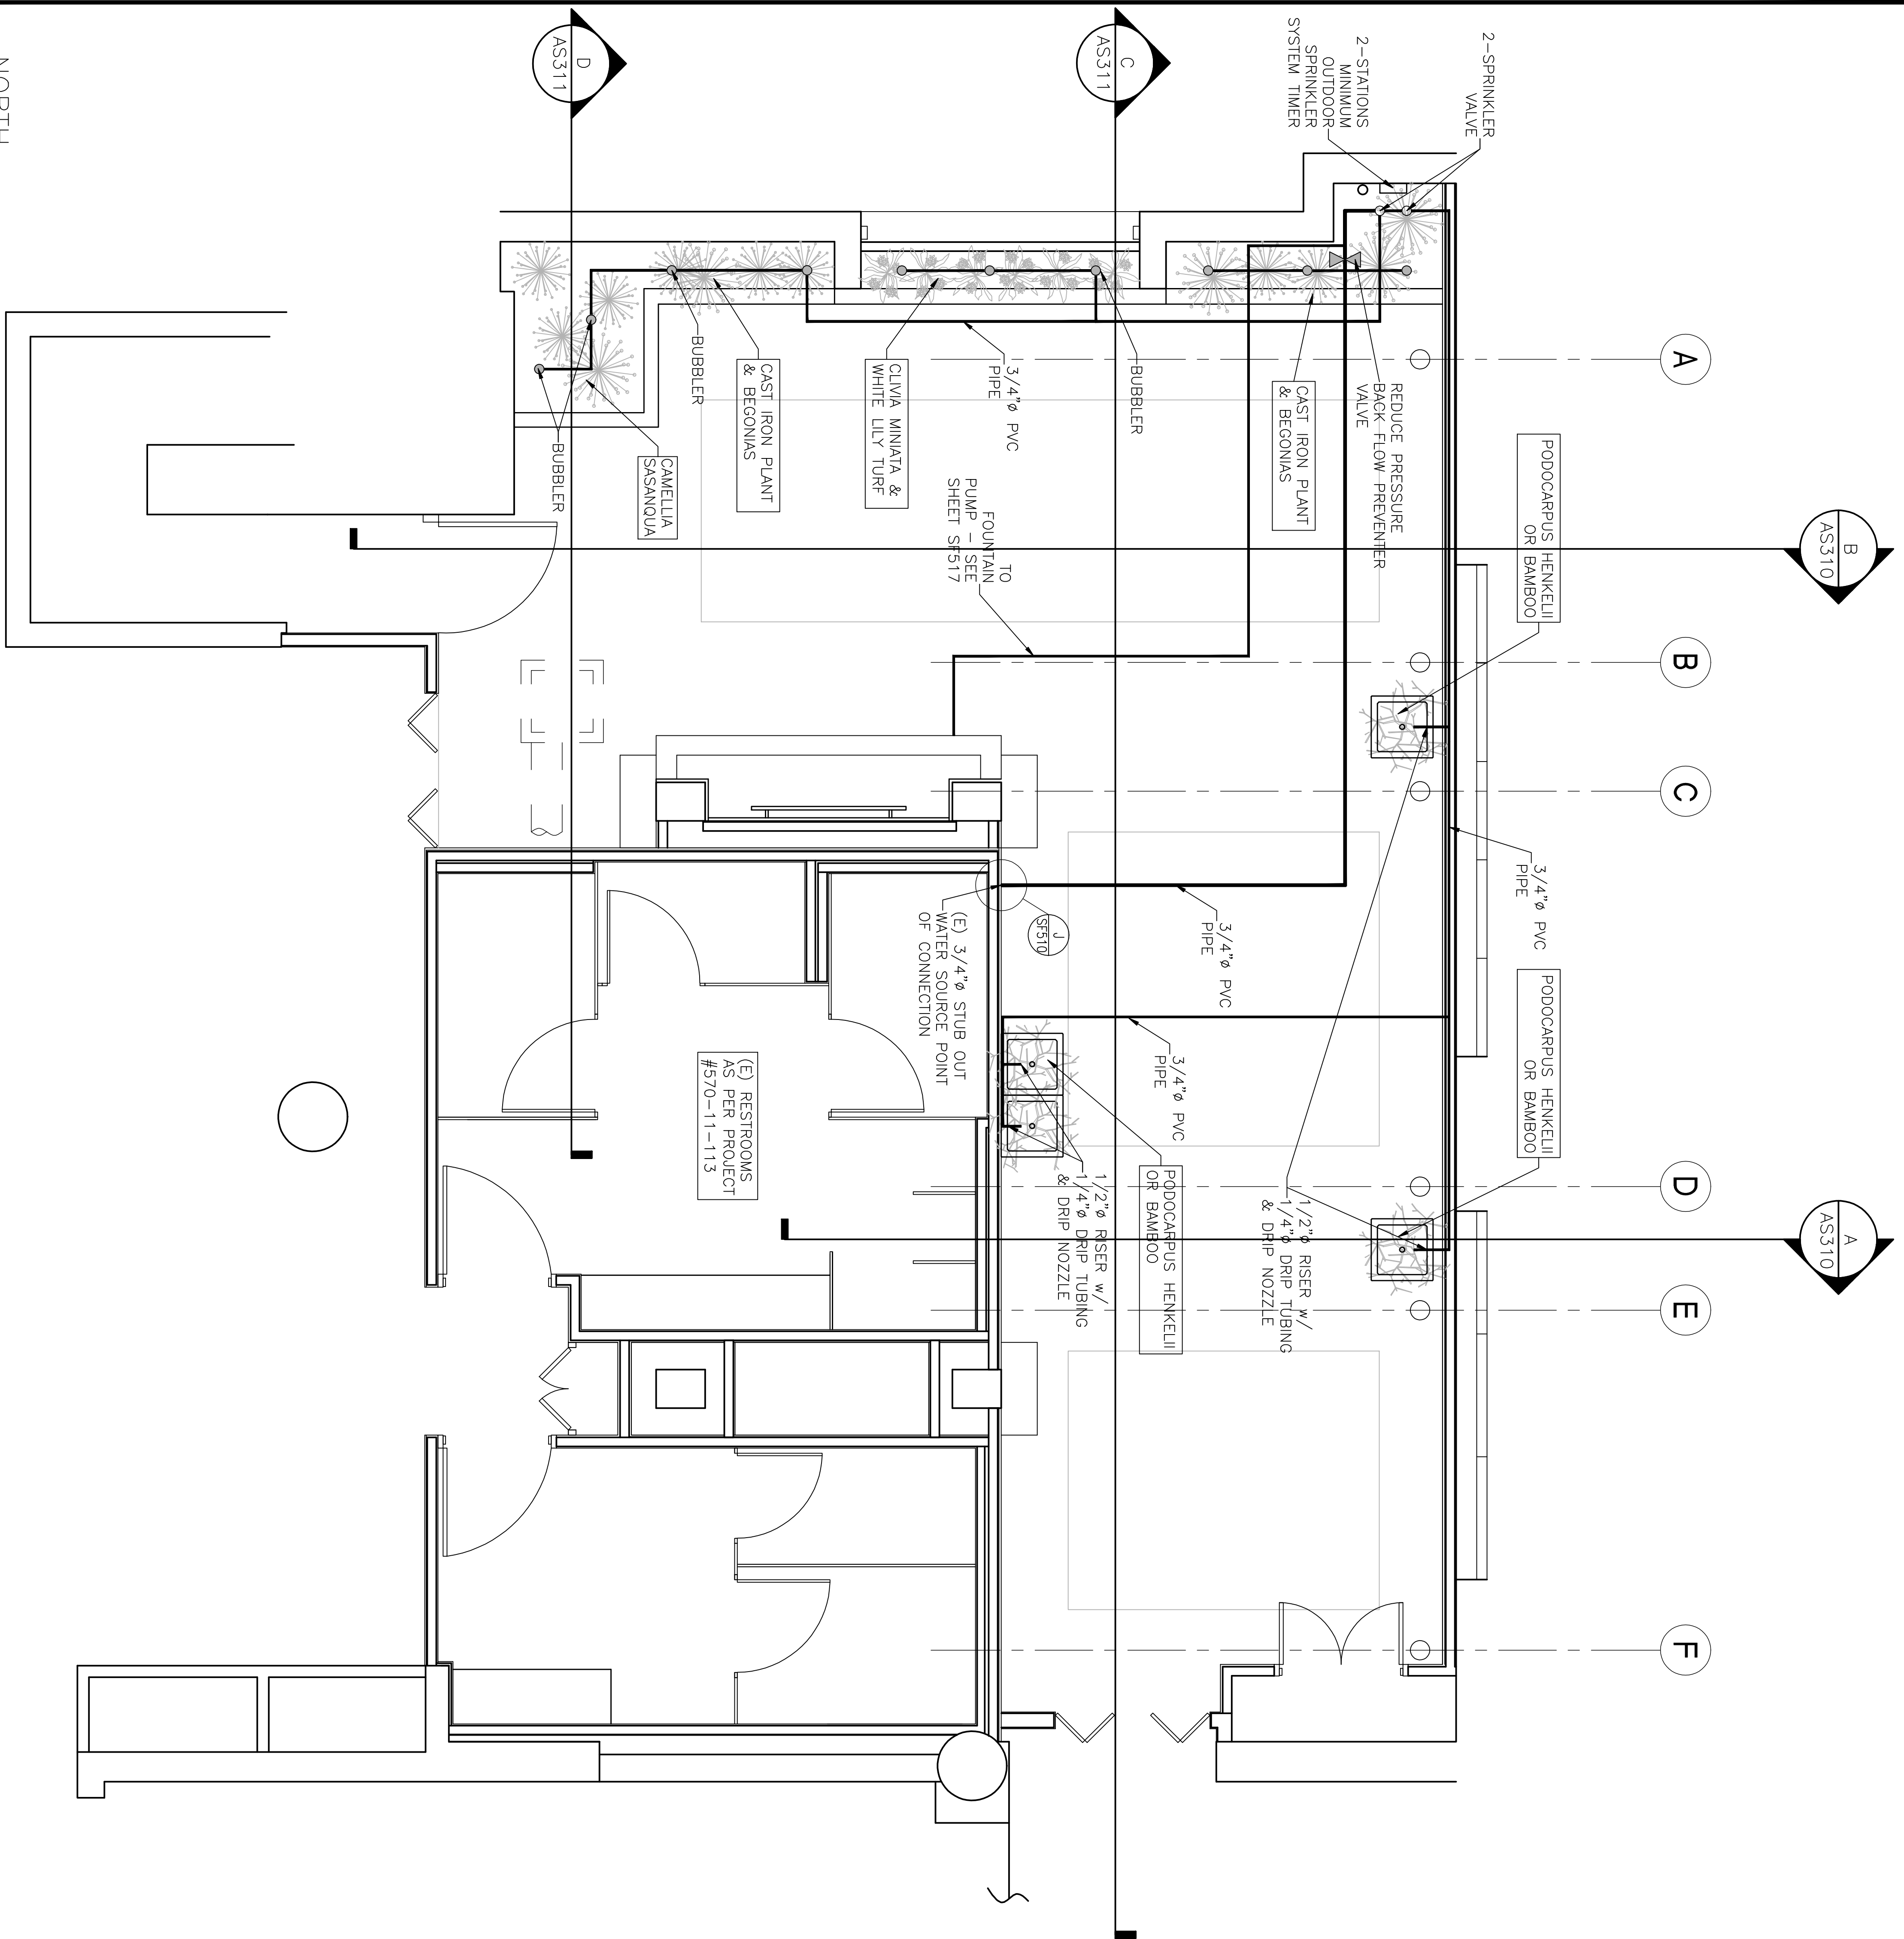

CONSULTANTS:

ARCHITECT/ENGINEERS:

PAULI ENGINEERING, INC.  
944 N. VAN NESS AVE., FRESNO, CA 93728  
PH: (559)237-4408 - FAX: (559)237-4404  
E-MAIL: pauliengineering@csccolinet  
www.pauliengineering.com

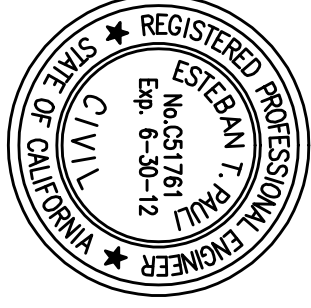

Project Title  
ATRIUM CANOPIES  
WITH FLAT WORK IMPROVEMENT  
IRRIGATION & PLANTING

Approved Project Director

Location  
205 E. Clinton Ave, Fresno, CA  
Date  
06-07-2012  
Checked  
Drawn

Project Number  
570-11-123  
Building Number  
Building 1  
Drawing Number  
CS112  
Dwg. of --

Office of  
Construction  
and Facilities  
Management  
Department of  
Veterans Affairs