


| | |
|----------|------|
| Revision | Date |
| | |
| | |
| | |
| | |
| | |
| | |
| | |
| | |
| | |
| | |

CONSULTANTS:

ARCHITECT/ENGINEERS:

PAULI ENGINEERING INC.
944 N. VAN NESS AVE., FRESNO, CA 93728
PH: (559)237-4408 - FAX: (559)237-4404
E-MAIL: pauliengineering@aol.com
www.pauliengineering.com

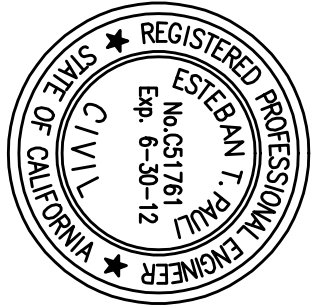


| | | | |
|-----------------------------|---|----------------|--|
| Drawing Title | Project Title | Project Number | Office of |
| ATRIUM CANOPIES SECTIONS | BUILDING 1 - CANOPIES AT ATRIUM WITH FLAT WORK IMPROVEMENT | 570-11-123 | Construction and Facilities Management |
| Approved Project Director | Location | Drawing Number | |
| | 205 E. Clinton Ave, Fresno, CA | AS311 | |
| Date | Checked | Dwg. | |
| 05-07-2012 | | of -- | |

100% SUBMITTAL - FOR CONSTRUCTION

SECTION C

SCALE: 3/8"=1'-0"

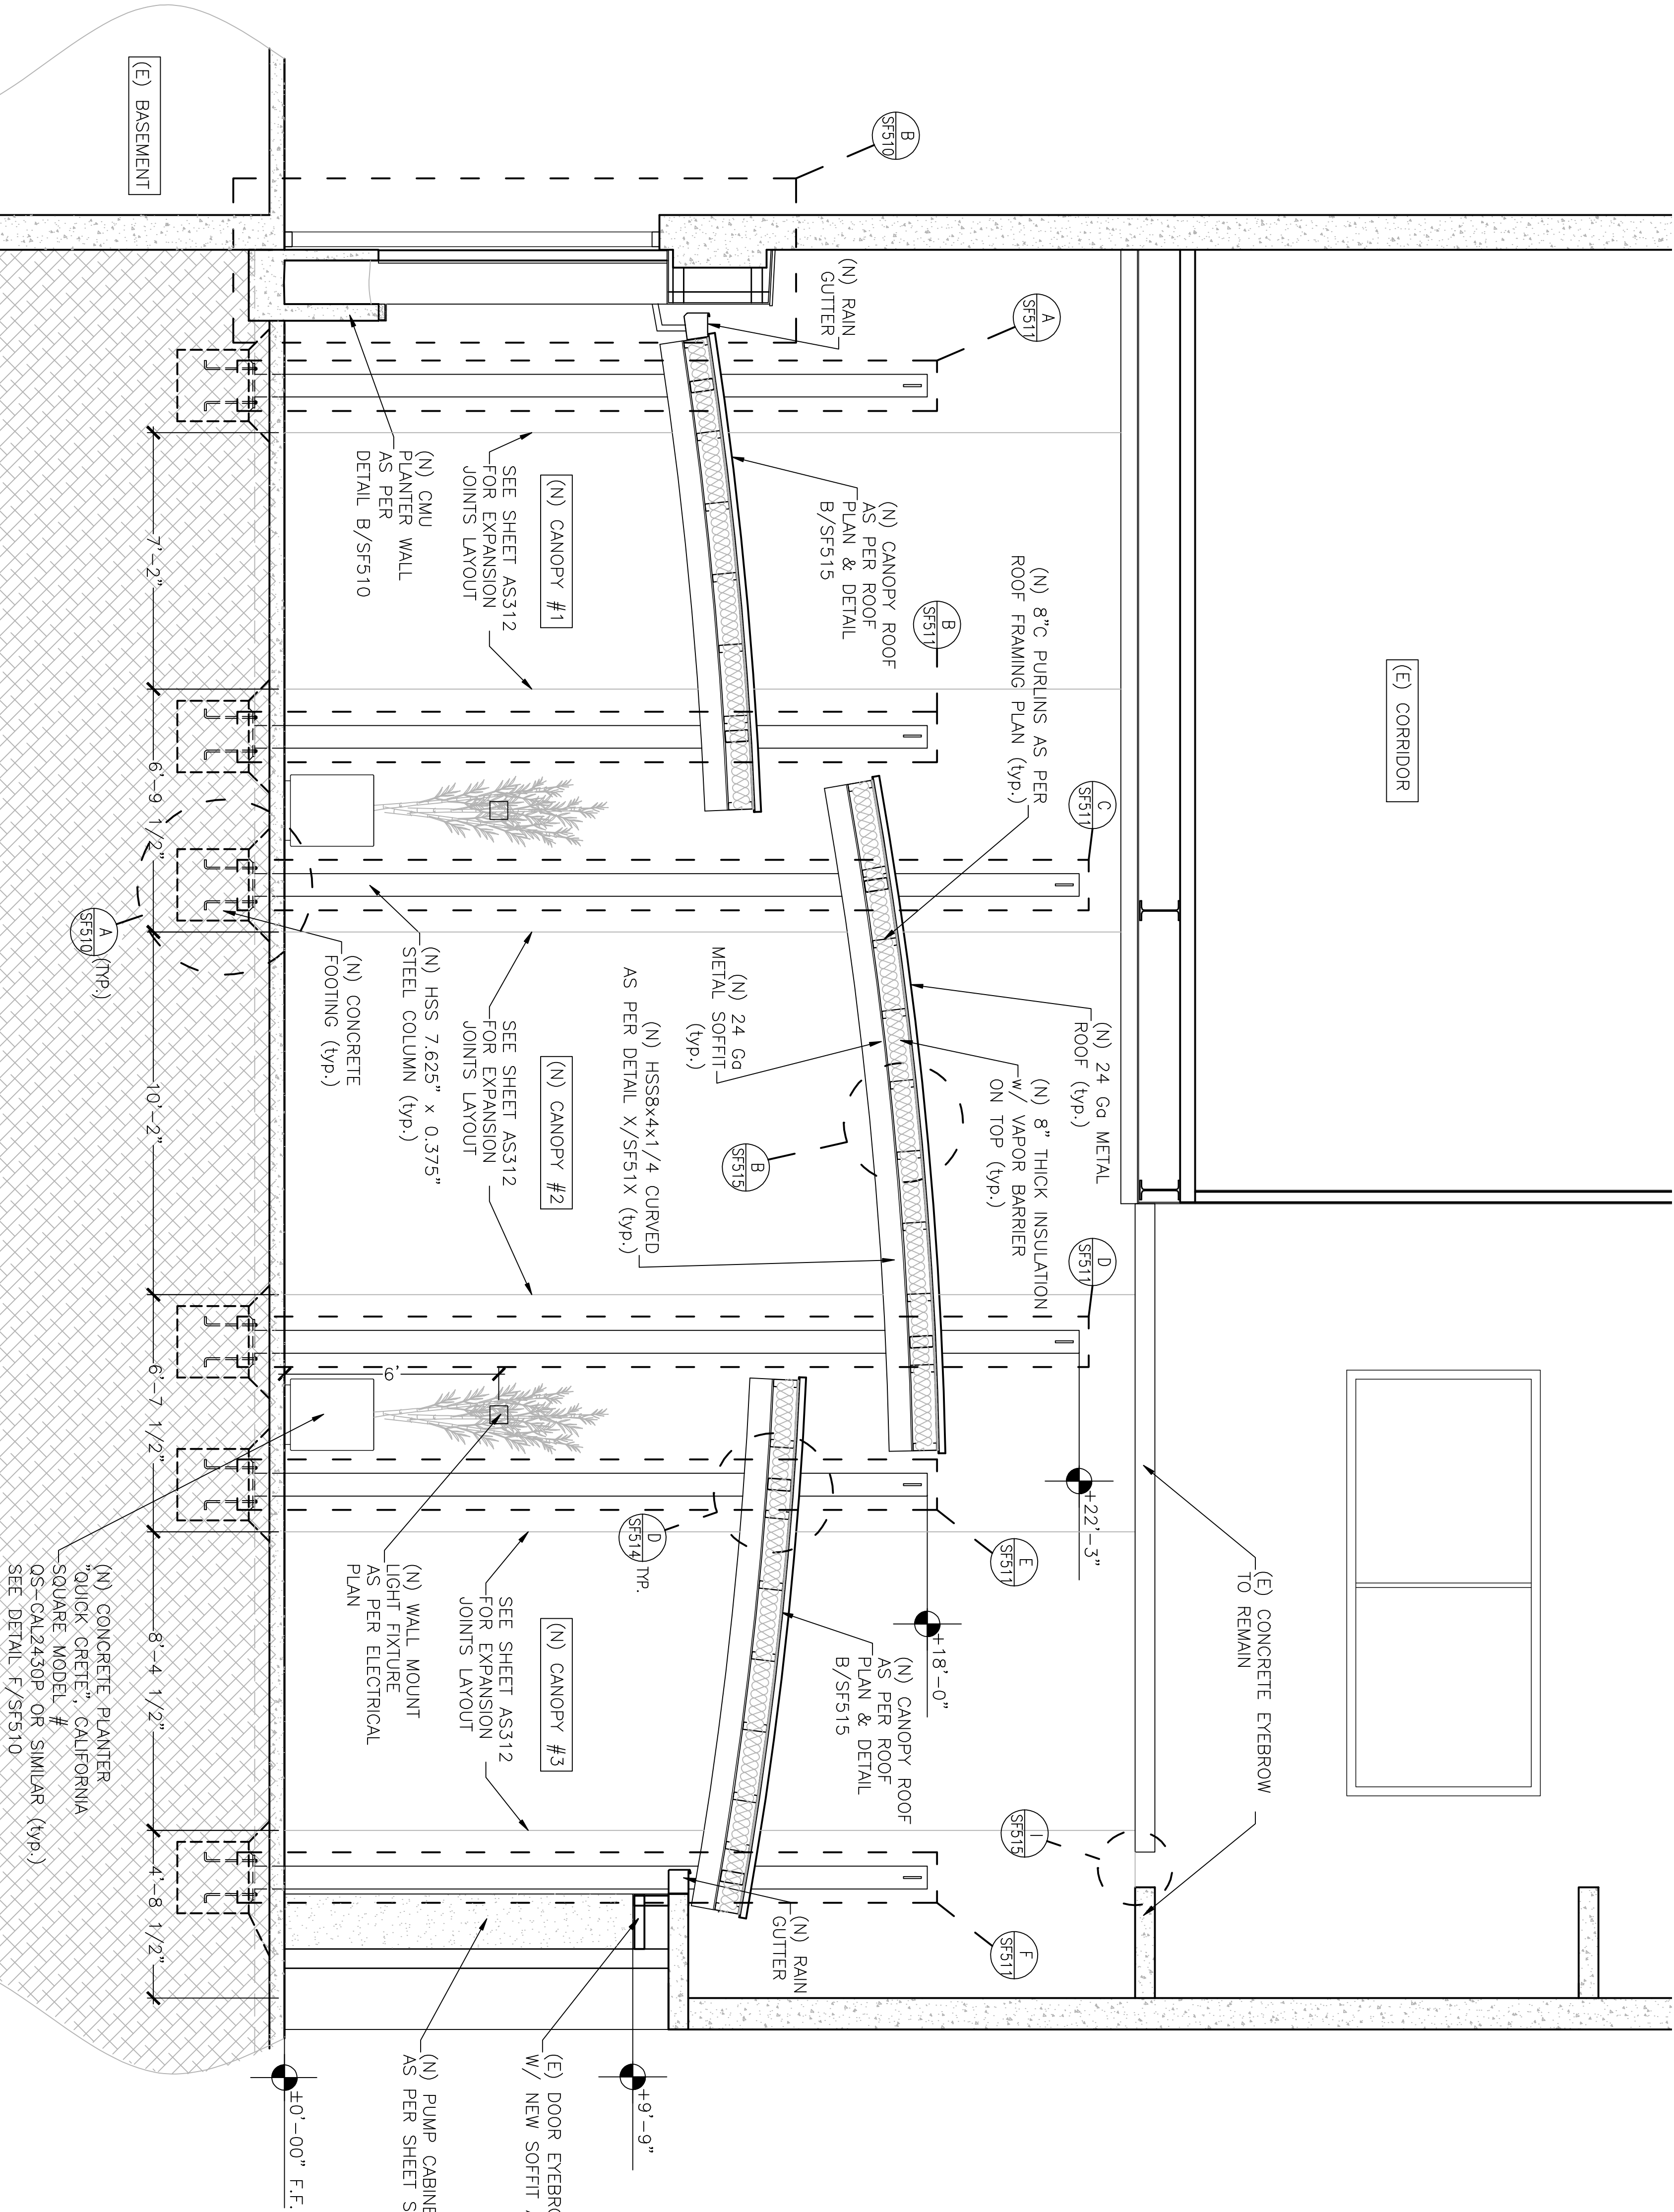

SECTION D

SCALE: 3/8"=1'-0"

