



Nihon Kohden America, Inc.

Network Configuration for:
VA Medical Center
Wilmington, DE

Device Count by Type

CNS-6201 – 2
Printer – 2
Remotes – 8
Server – 1
ORG 9110 – 3

Transmitters

L-Band – 22



NIHON KOHDEN

15353 Barranca Pkwy
Irvine, CA 92618
(800) 325-0283

Project:

2016 – Whole House


VA Medical Center
Wilmington, DE
Closets

NOTE: Any changes or modifications to this design must be approved in writing by the NKA Technical Department

Designed by: Nihon Kohden Design Planning Dept.

Date: 11/02/16

Click on the Closet Box to
see Closet Configuration

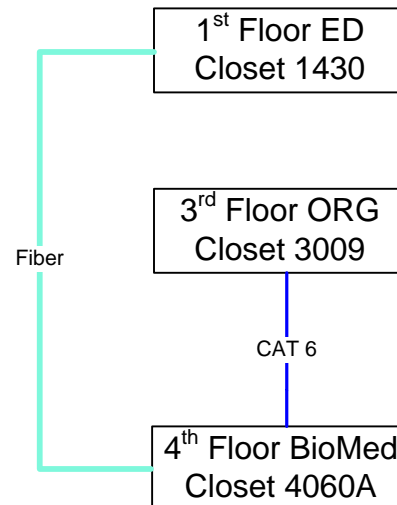**Legend**

- CAT 6 Gray
- CAT 6 Orange
- Fiber-Optic
- NK Provided Patch Cable
- Monitoring Network
- RNS Network



NIHON KOHDEN

15353 Barranca Pkwy
Irvine, CA 92618
(800) 325-0283

Project:


2016 – Whole House

VA Medical Center
Wilmington, DE
1st Floor – ED CNS

NOTE: Any changes or modifications to this design must be approved in writing by the NKA Technical Department

Designed by: Nihon Kohden Design Planning Dept.

Date: 11/01/16

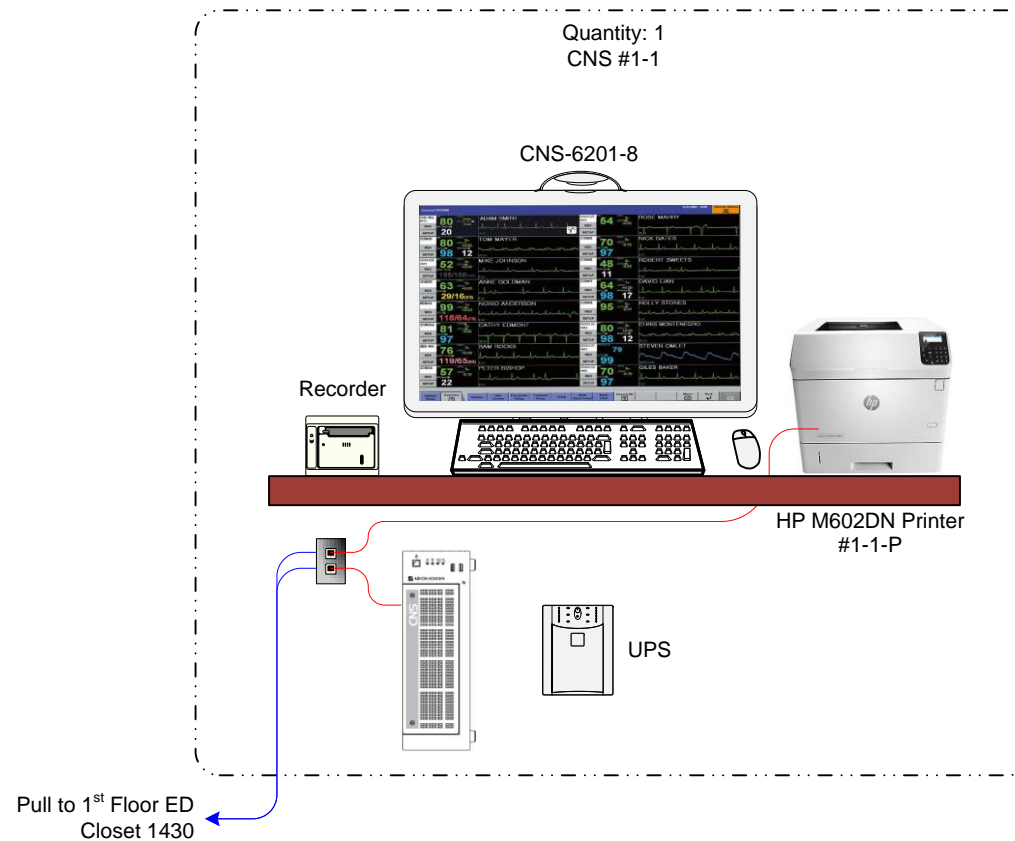



NIHON KOHDEN

15353 Barranca Pkwy
Irvine, CA 92618
(800) 325-0283

Project:

2016 – Whole House

VA Medical Center

Wilmington, DE

1st Floor – ED Closet 1430

NOTE: Any changes or modifications to this design must be approved in writing by the NKA Technical Department


Designed by: Nihon Kohden Design Planning Dept.

Date: 11/01/16

Note:


This is a representative rack layout. The actual installation may vary.

1U UTP Patch Panel
1U AT-717FC/SC Switch

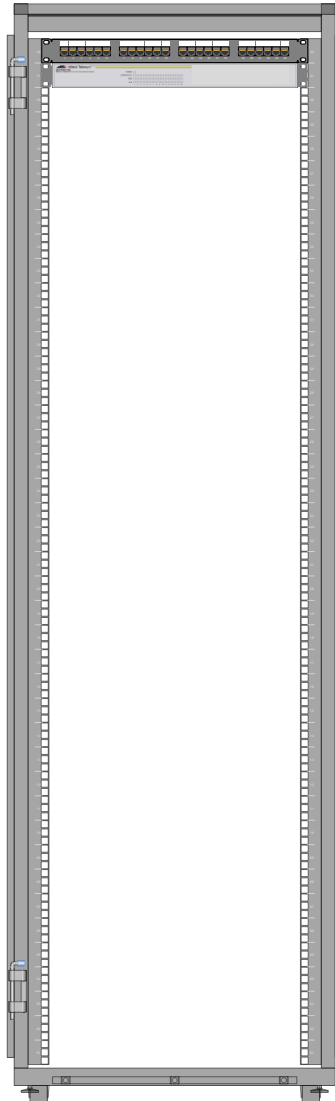

To CNS #1-1 &
Printer #1-1-P

To 4th Floor BioMed
Closet 4060A

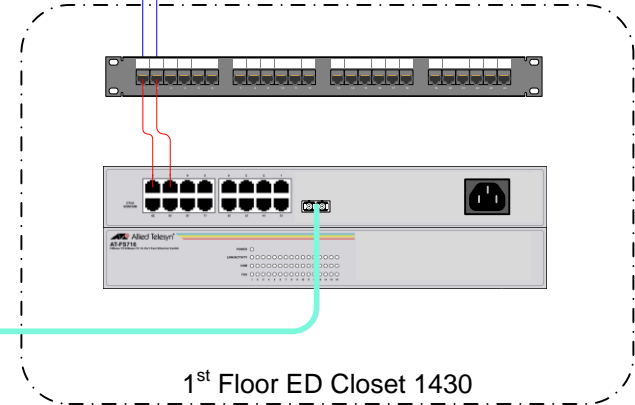

[Click to Go to
Closets Page](#)



NIHON KOHDEN

15353 Barranca Pkwy
Irvine, CA 92618
(800) 325-0283

Project:

2016 – Whole House

VA Medical Center

Wilmington, DE

3rd Floor – ORG Closet 3009


NOTE: Any changes or modifications to this design must be approved in writing by the NKA Technical Department

Designed by: Nihon Kohden Design Planning Dept.

Date: 11/01/16

Note:

This is a representative rack layout. The actual installation may vary.

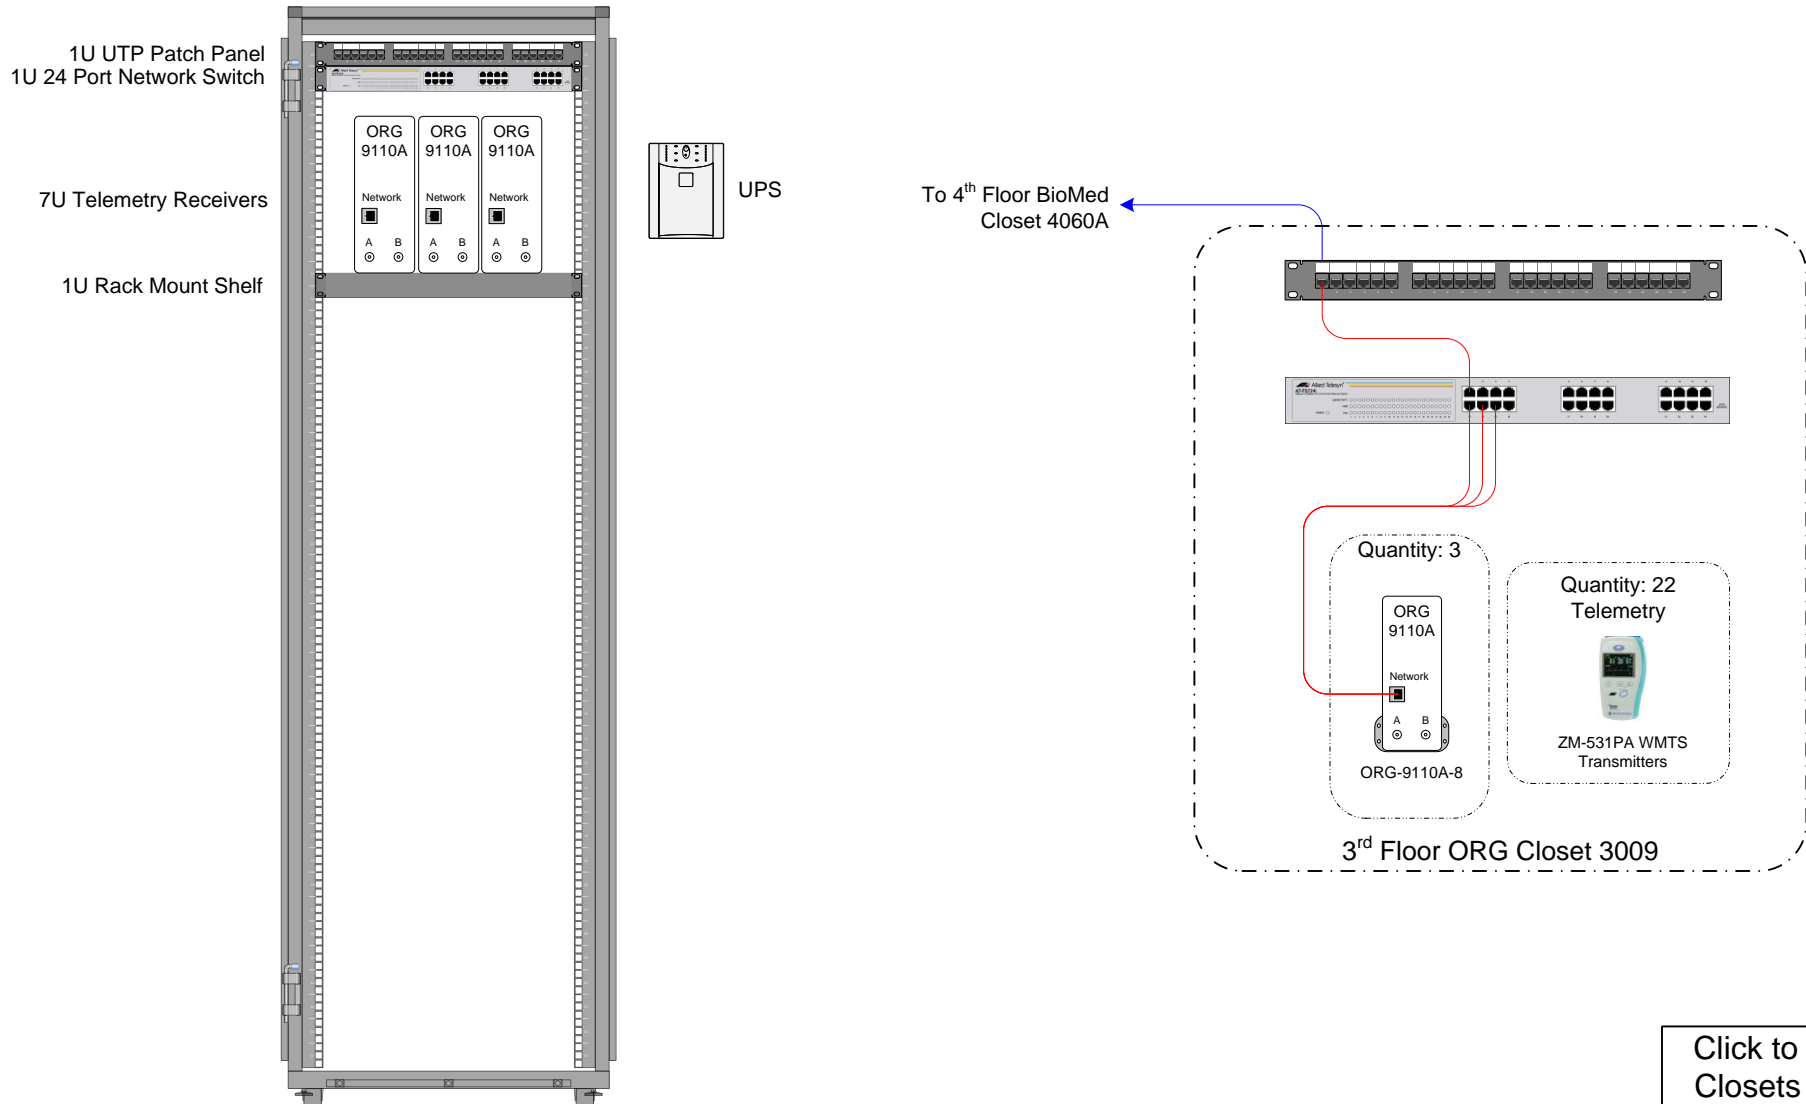

[Click to Go to Closets Page](#)



NIHON KOHDEN

15353 Barranca Pkwy
Irvine, CA 92618
(800) 325-0283

Project:

2016 – Whole House

VA Medical Center


Wilmington, DE

4th Floor – CNS/Remotes

NOTE: Any changes or modifications to this design must be approved in writing by the NKA Technical Department

Designed by: Nihon Kohden Design Planning Dept.

Date: 11/01/16

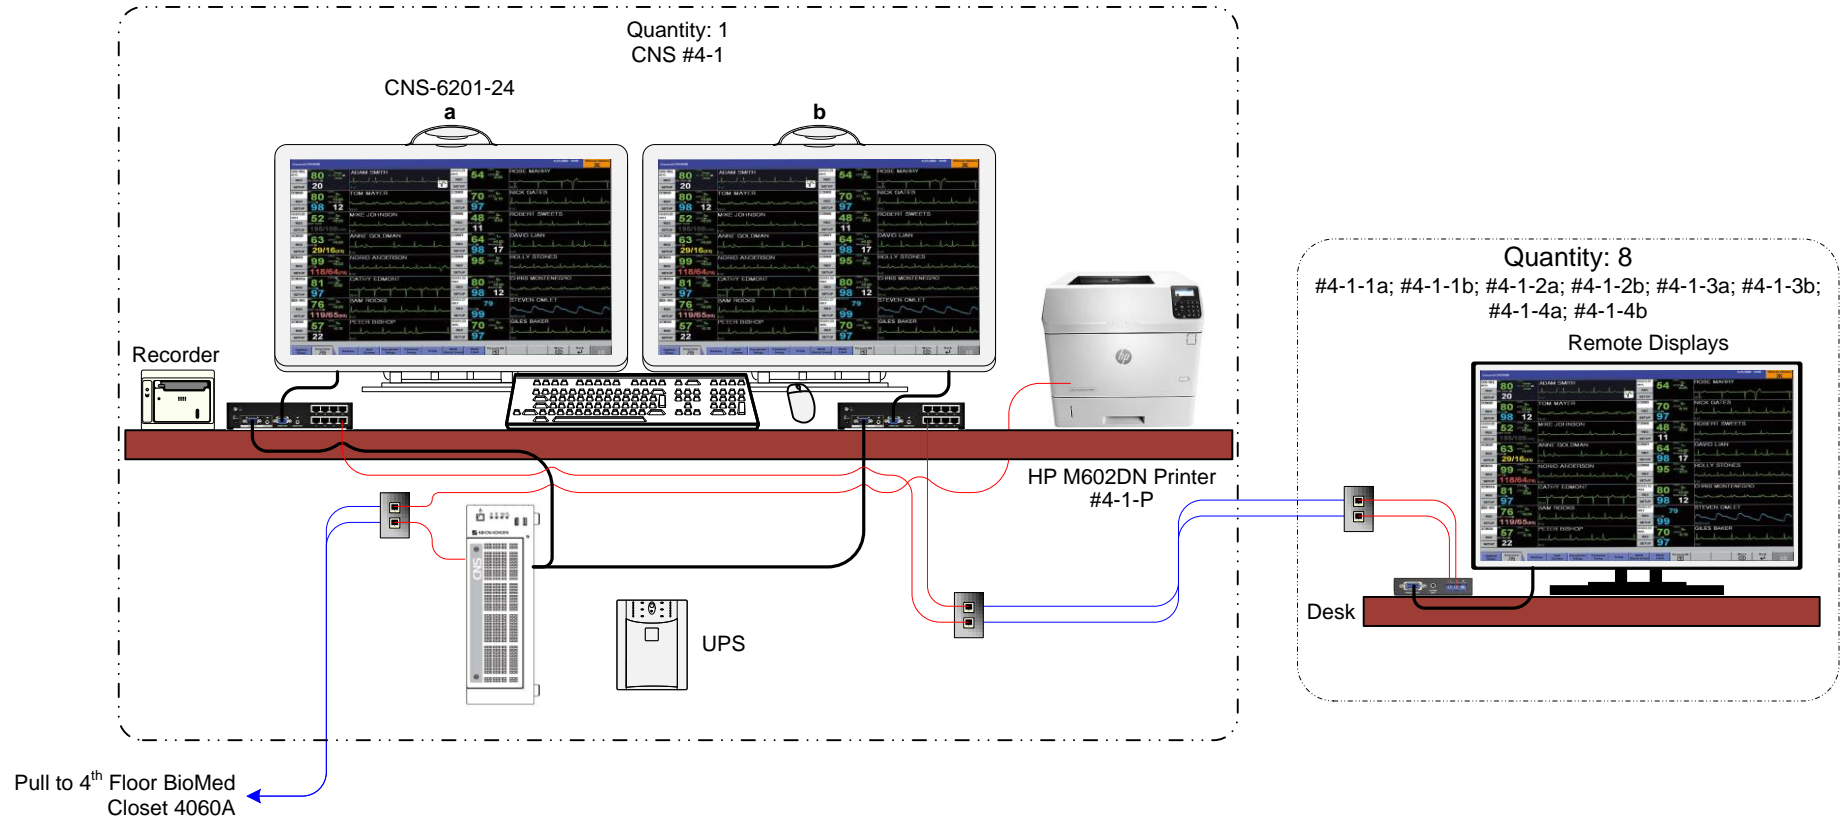



NIHON KOHDEN

15353 Barranca Pkwy
Irvine, CA 92618
(800) 325-0283

Project:

2016 – Whole House

VA Medical Center

Wilmington, DE

4th Floor – BioMed Closet 4060A

NOTE: Any changes or modifications to this design must be approved in writing by the NKA Technical Department


Designed by: Nihon Kohden Design Planning Dept.

Date: 11/01/16

Note:

This is a representative rack layout. The actual installation may vary.

1U UTP Patch Panel
1U AT-717FC/SC Switch
1U Dell HL7 Server

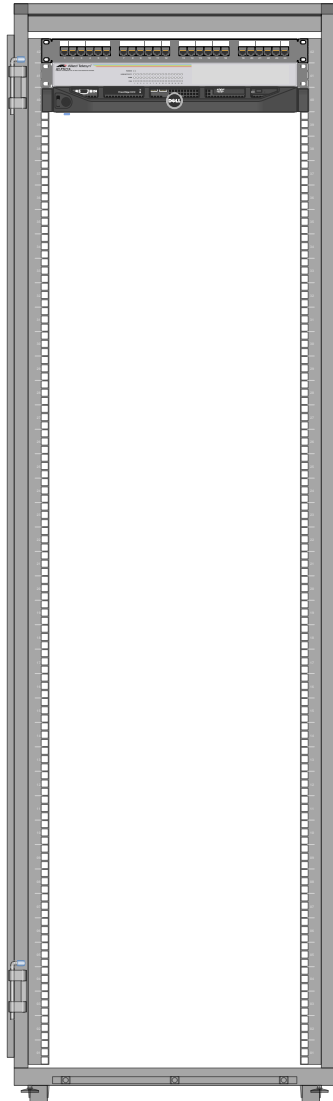


To 3rd Floor ORG
Closet 3009

To CNS #4-1 &
Printer #4-1-P

To 1st Floor ED
Closet 1430

To Hospital
Provided Network

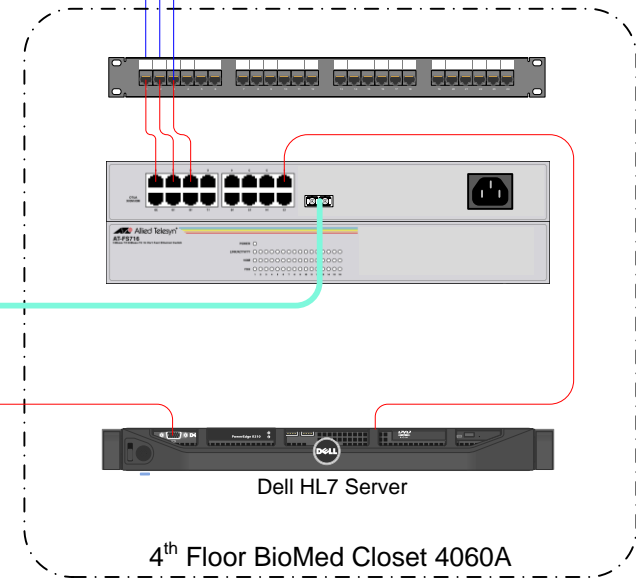

Dell HL7 Server

4th Floor BioMed Closet 4060A

[Click to Go to
Closets Page](#)