
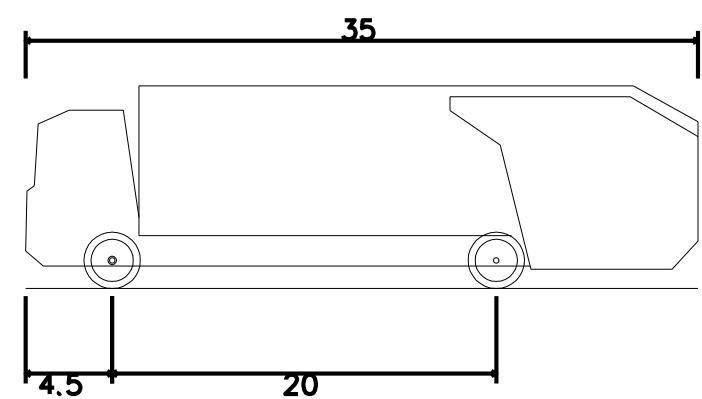


Pumper Fire Truck
Overall Length
Overall Width
Overall Body Height
Min Body Ground Clearance
Track Width
Lock-to-lock time
Max Wheel Angle

40.000ft
8.167ft
7.745ft
0.656ft
8.167ft
8.00s
45.00°



NORTH
1
C-501
MANEUVERING EXHIBIT — FIRE TRUCK
1"=40'
0 40' 80' 120'

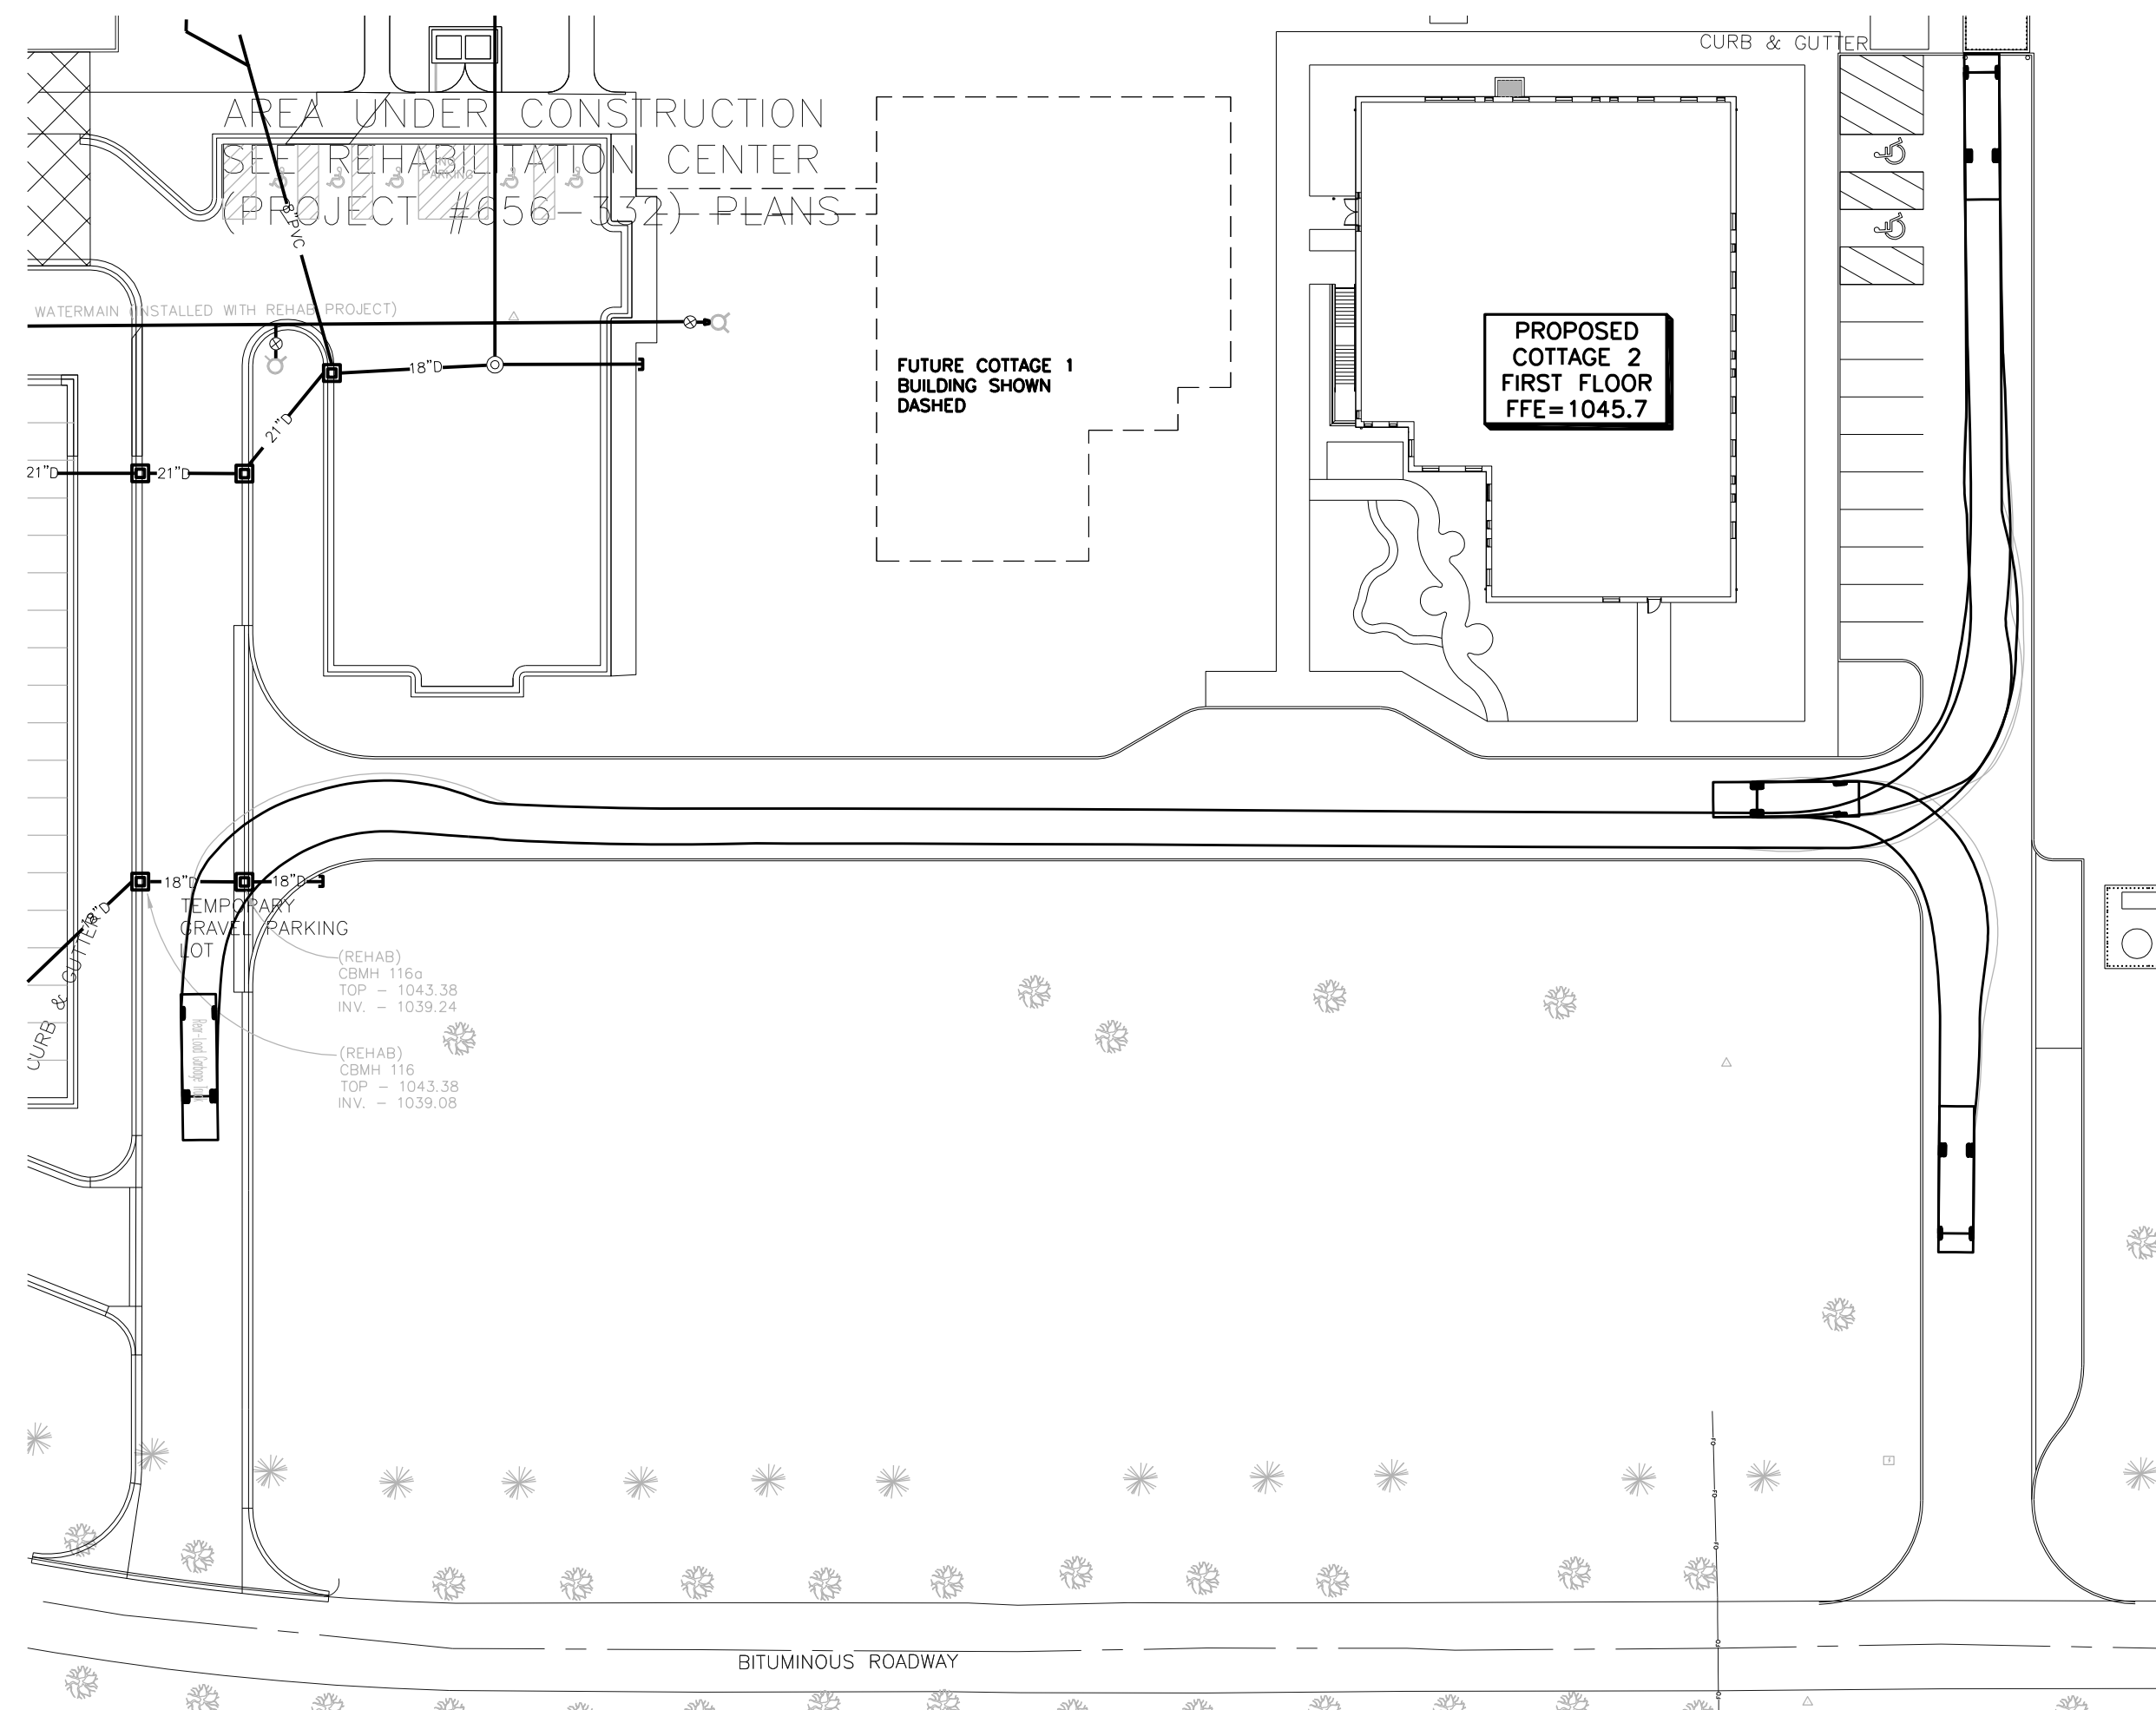

Rear-Load Garbage Truck
Overall Length
Overall Width
Overall Body Height
Min Body Ground Clearance
Track Width
Lock-to-lock time
Curb to Curb Turning Radius



35.000ft
8.375ft
10.546ft
1.000ft
8.375ft
8.00s
29.300ft

NORTH
3
C-501
MANEUVERING EXHIBIT — GARBAGE TRUCK
1"=40'
0 40' 80' 120'

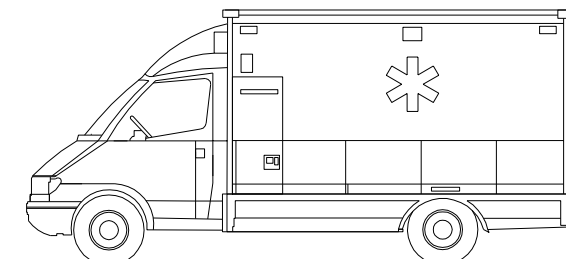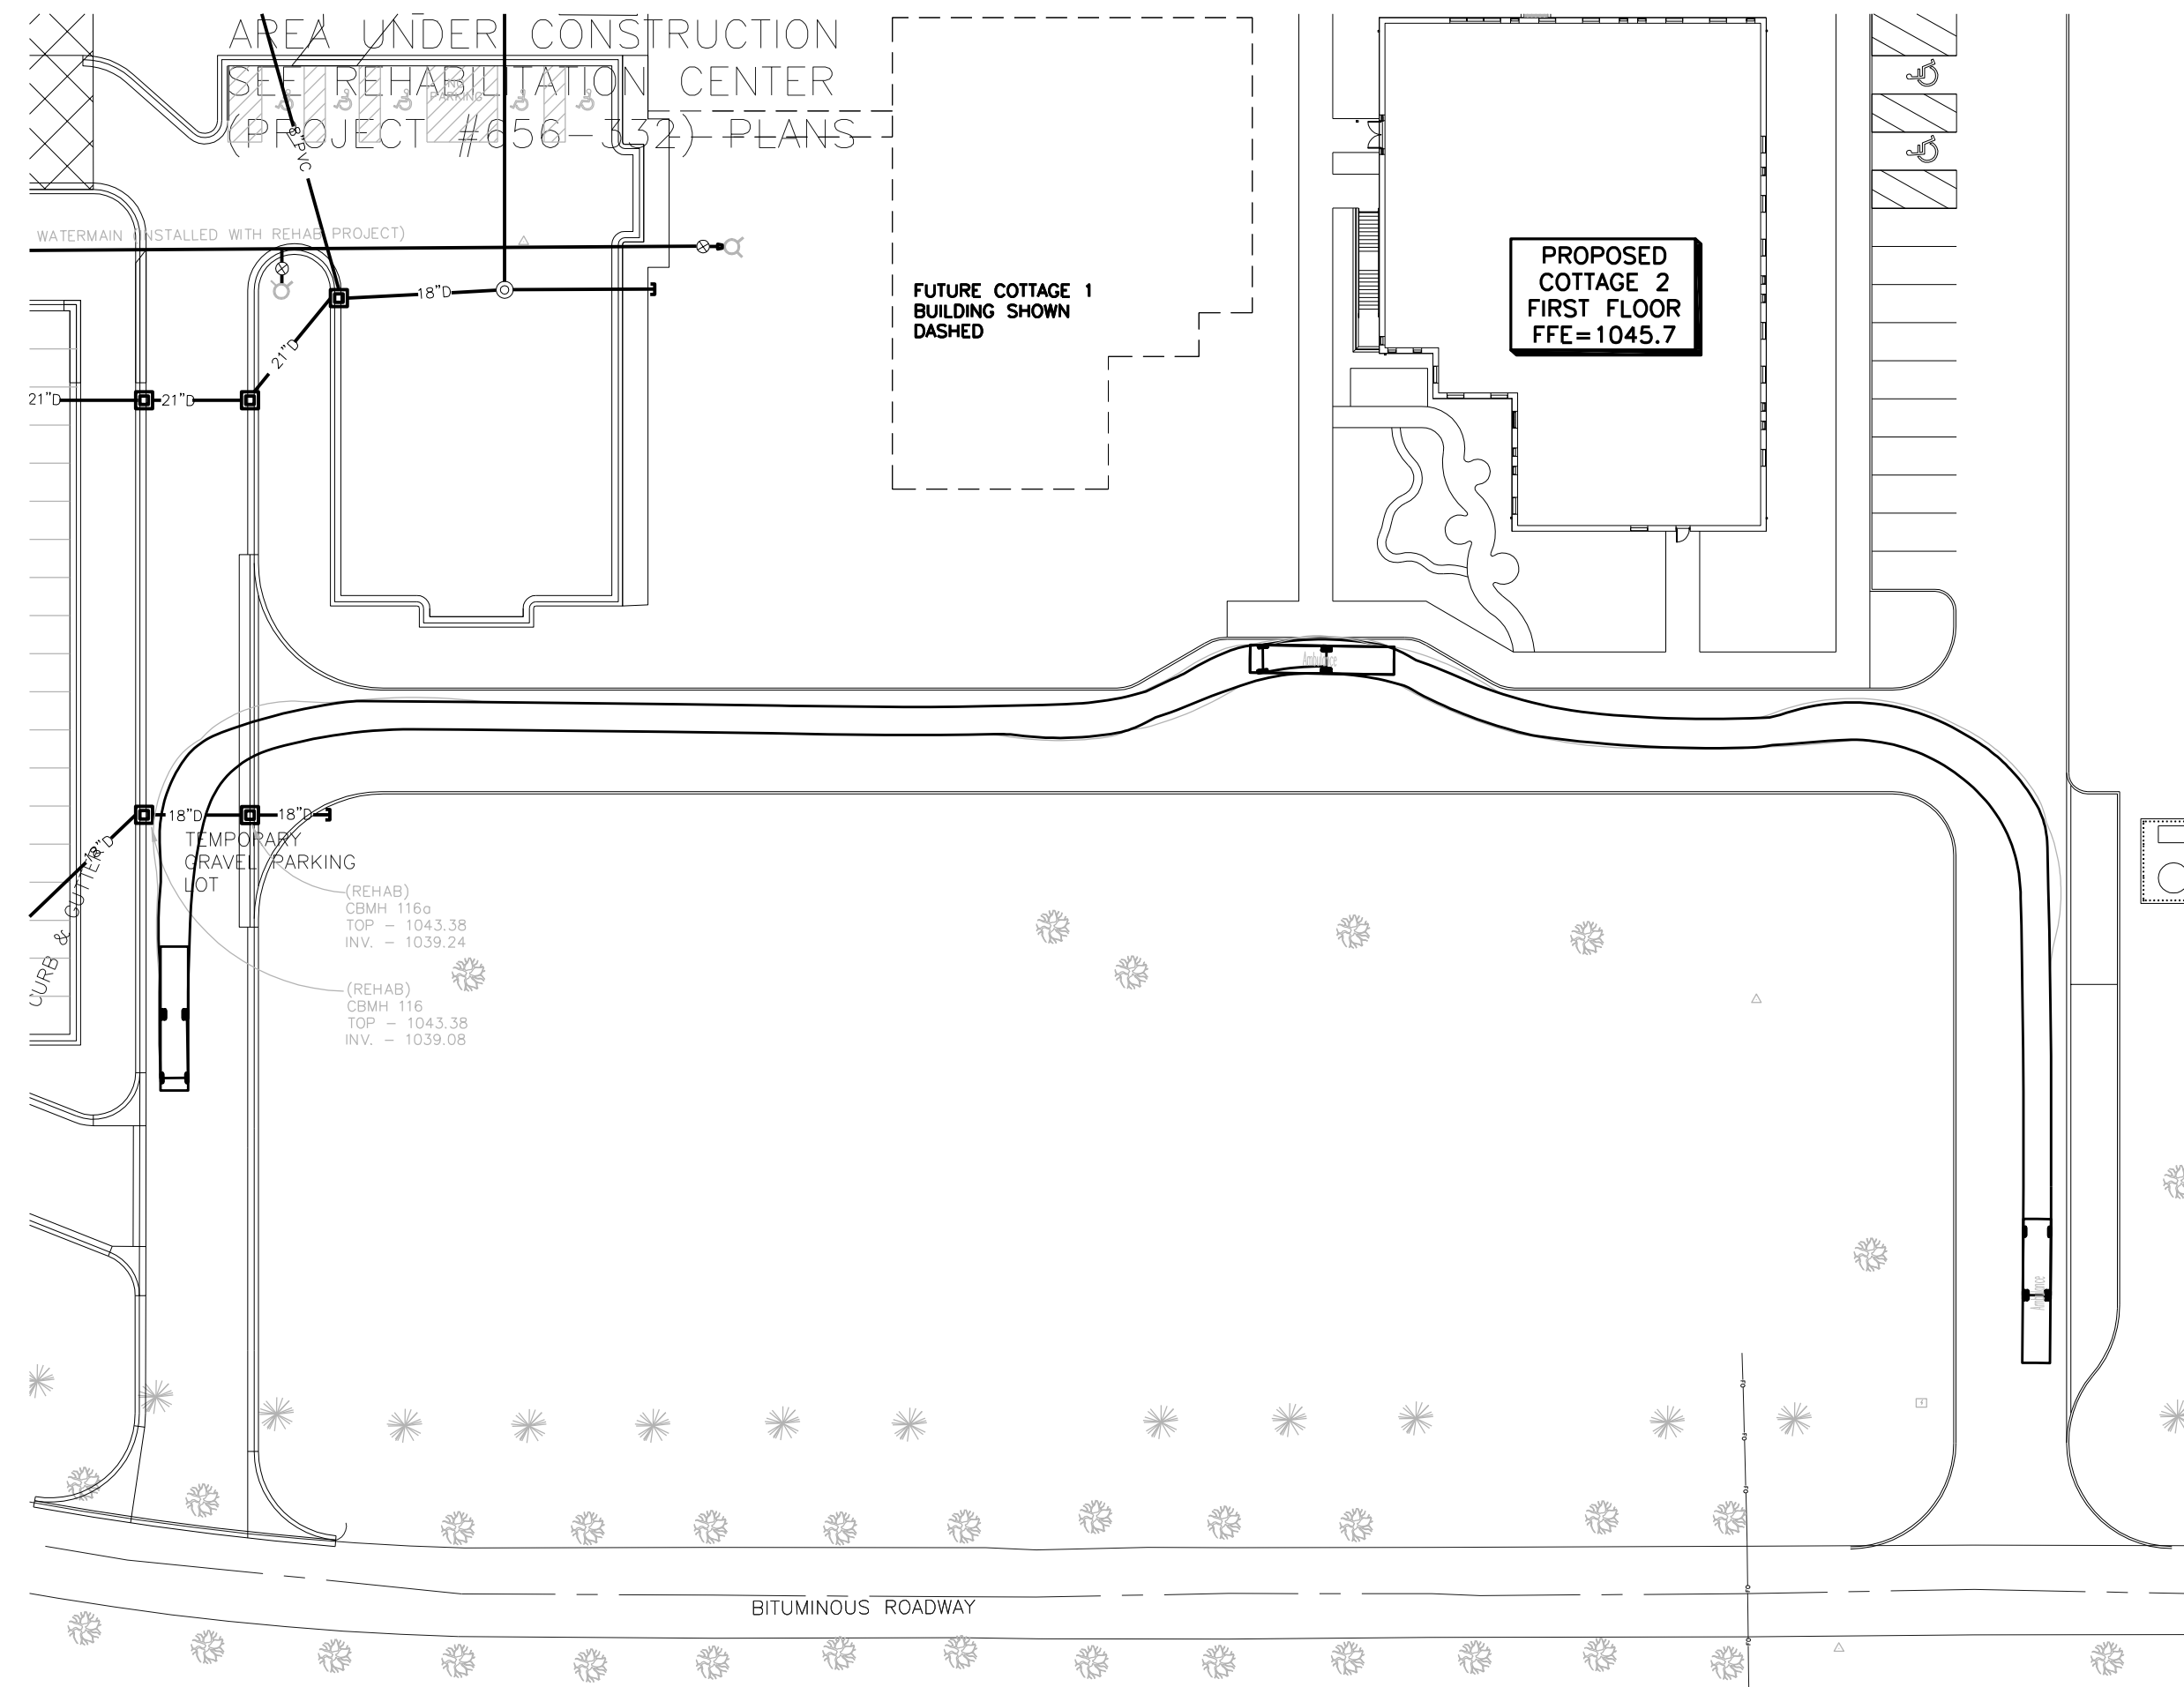

Ambulance
Overall Length
Overall Width
Overall Body Height
Min Body Ground Clearance
Track Width
Lock-to-lock time
Wall to Wall Turning Radius

NORTH
2
C-501
MANEUVERING EXHIBIT — AMBULANCE
1"=40'
0 40' 80' 120'

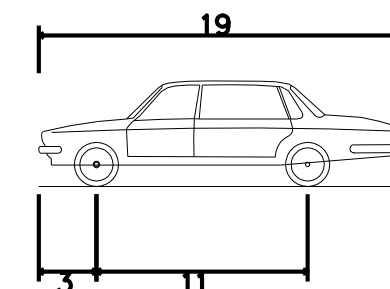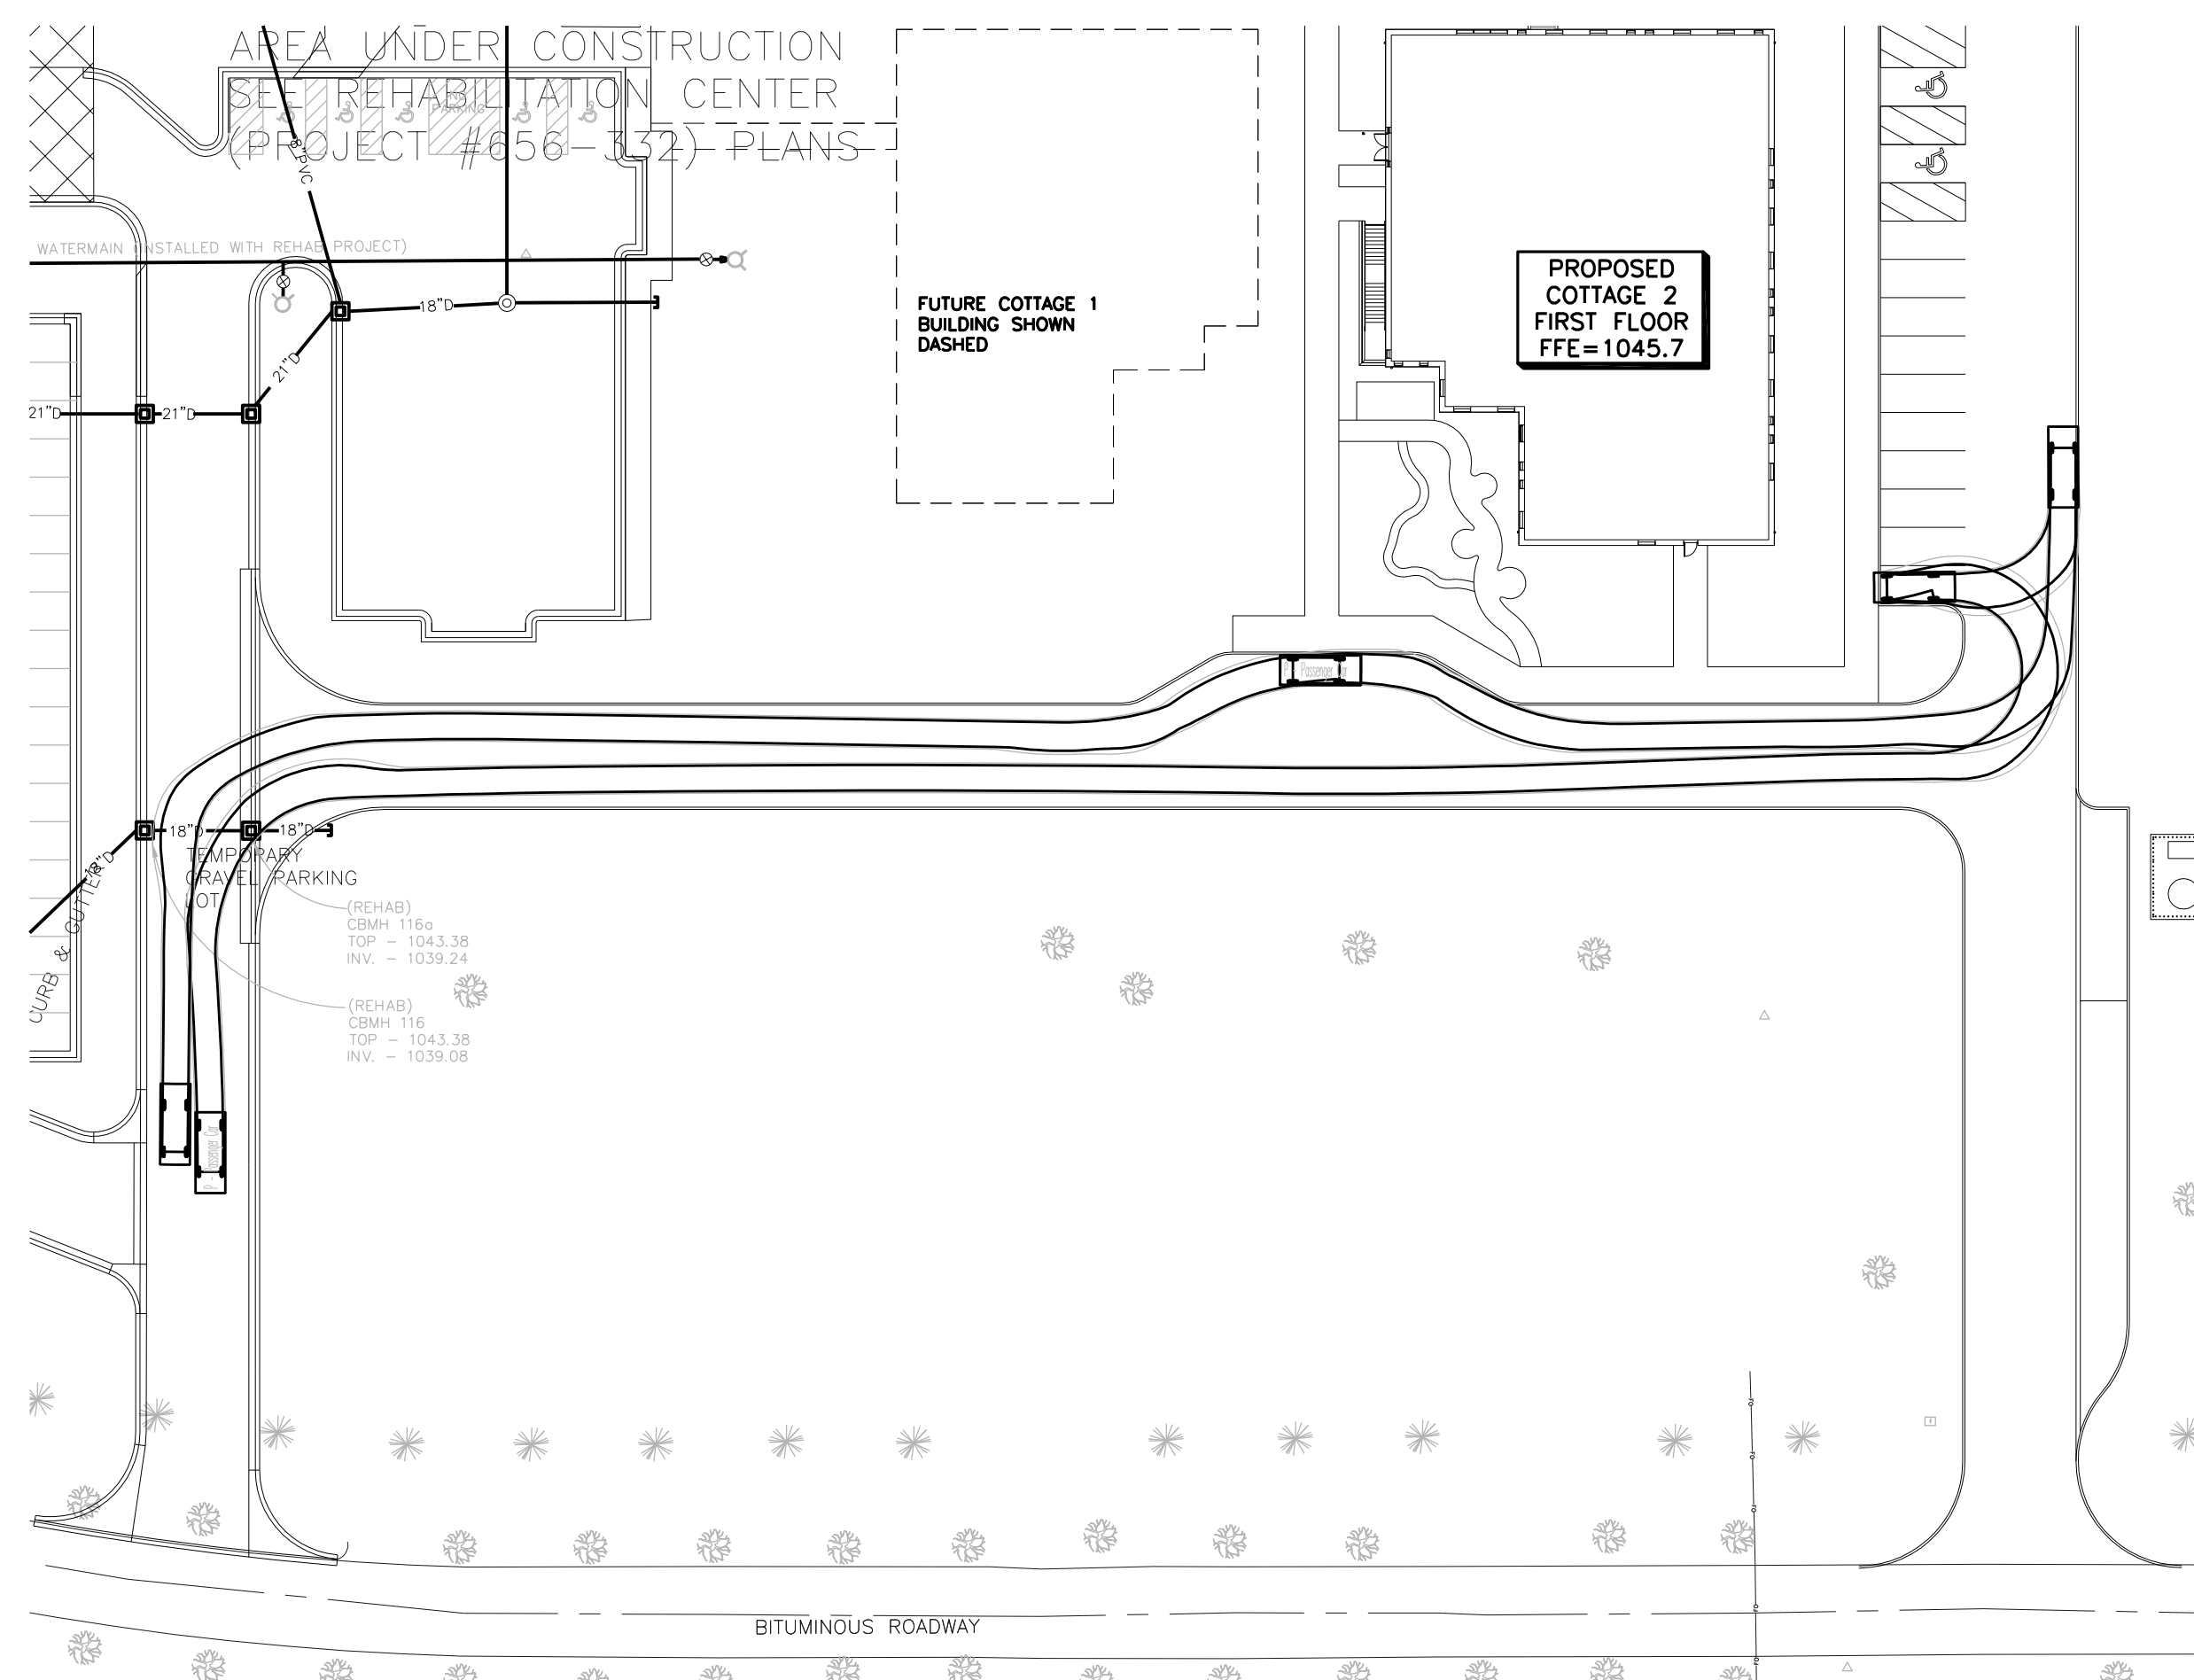


P — Passenger Car
Overall Length
Overall Width
Overall Body Height
Min Body Ground Clearance
Track Width
Lock-to-lock time
Curb to Curb Turning Radius

NORTH
4
C-501
MANEUVERING EXHIBIT — PASSENGER VEHICLE
1"=40'
0 40' 80' 120'

0	ISSUED FOR CONSTRUCTION	12/01/16
	BID SET	07/29/16
No	REVISION	DATE



224 SOUTH MICHIGAN AVENUE
SUITE 1400
CHICAGO, ILLINOIS 60604-2595
(312) 554-1400

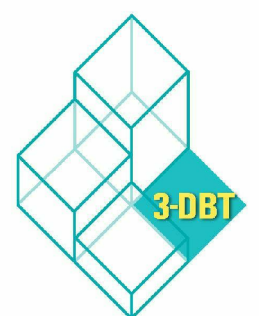

ARCHITECTURE | PLANNING | INTERIOR DESIGN

ARCHITECTURE | COMMISSIONING | SCANNING

PIERCE PINI & ASSOCIATES

9298 CENTRAL AVE. NE,
SUITE 312
BLANE, MN 55434
TEL 763.537.1311
FAX 763.537.1354

SEBESTA

Delivering Solutions • Improving Lives
877.706.6858 sebesta.com

DF/

DAMON FARBER
LANDSCAPE ARCHITECTS
401 2nd Avenue North, Suite 410
Minneapolis, MN 55401
p 612.332.7522 f 612.332.0936
www.damonfarber.com

I hereby certify that this plan, specification, or report was prepared by me or under my direct supervision and that I am a duly Licensed Professional Engineer under the laws of the State of Minnesota.
Rhonda S. Price
Rhonda S. Price
Date: 11/05/2015 Reg. No. 41333



MANEUVERING EXHIBITS	DATE

ST. CLOUD VA M.C. COMMUNITY LIVING CENTER COTTAGE #2	DATE

656-342	DATE

