



NORTH

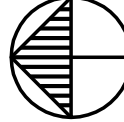


1
C-701

COMMUNICATION AND DEMOLITION PLAN

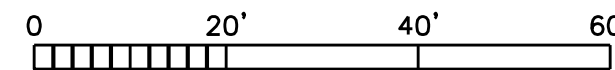

1"=20'

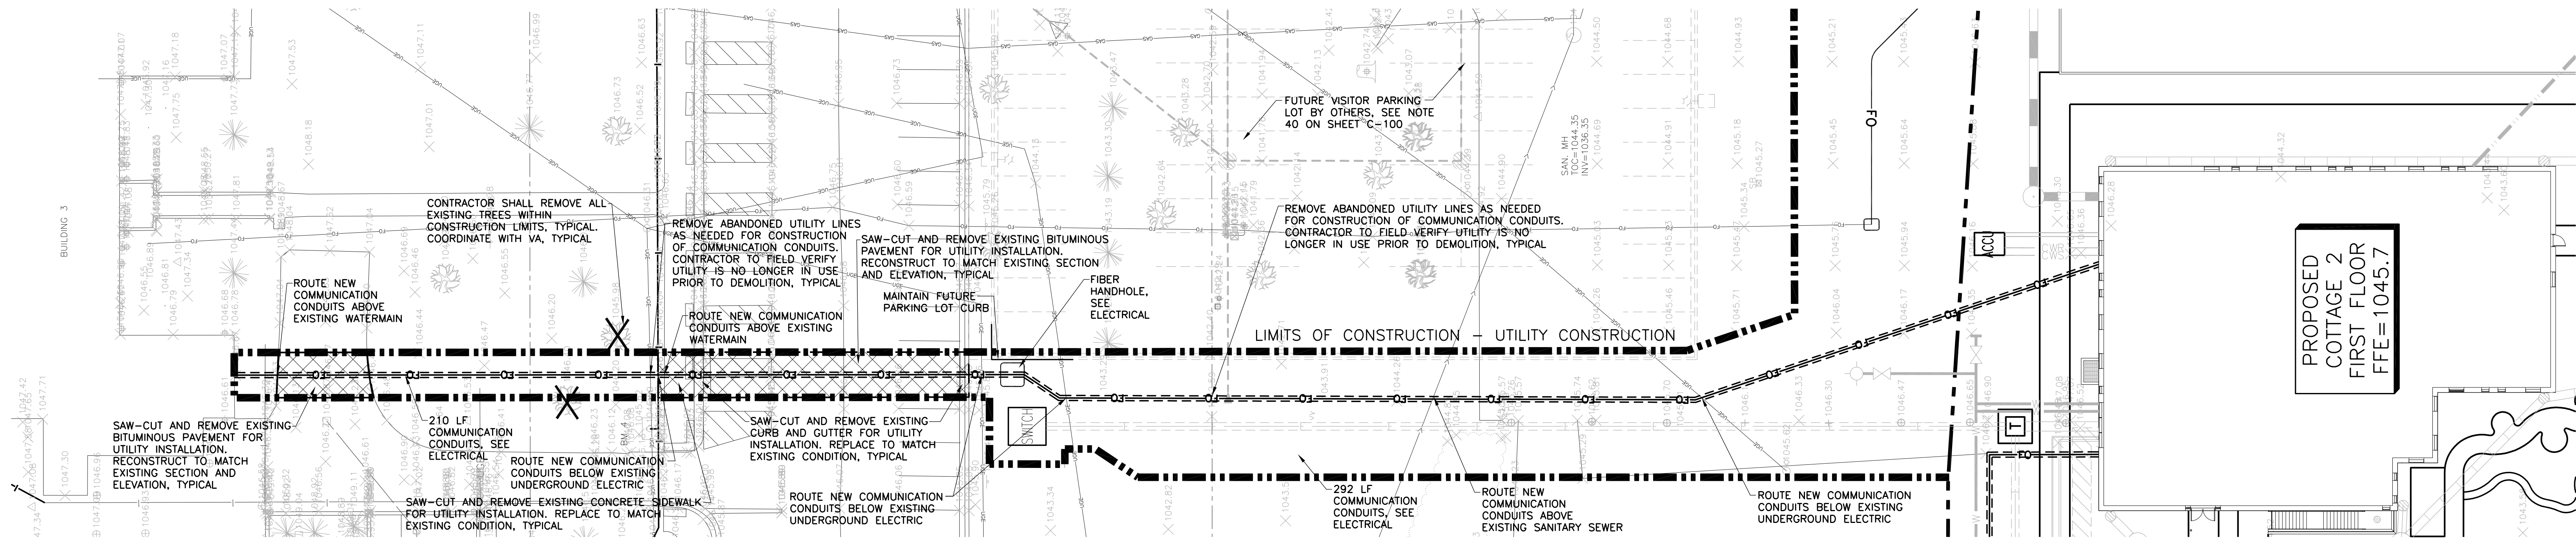

No	REVISION	DATE
0	ISSUED FOR CONSTRUCTION	12/20/16
1	BID SET	07/29/16



224 SOUTH MICHIGAN AVENUE
SUITE 1400
CHICAGO, ILLINOIS 60604-2595
(312) 554-1400

ARCHITECTURE | PLANNING | INTERIOR DESIGN



6 WEST 5TH STREET
SUITE 800H
ST. PAUL, MN 55102
(651) 788-7461

ARCHITECTURE | COMMISSIONING | SCANNING

PIERCE PINI &
ASSOCIATES

9298 CENTRAL AVE. NE,
SUITE 312
BLAINE, MN 55434
TEL 763.537.1311
FAX 763.537.1354

SEBESTA

Delivering Solutions • Improving Lives

877.706.6858 sebesta.com

DF/

DAMON FARBER
LANDSCAPE ARCHITECTS
401 2nd Avenue North, Suite 410
Minneapolis, MN 55401
p 612.332.7522 f 612.332.0936
www.damonfarber.com

I hereby certify that this plan, specification,
or report was prepared by me or under my
direct supervision and that I am a duly
Licensed Professional Engineer under the
laws of the State of Minnesota.

Rhonda S. Porice
Rhonda S. Porice
Date: 11/05/2015 Reg. No. 41333

APPROVED: SERVICE LINE ELEVATOR	DATE
APPROVED: GDS CONTRIBUTION	DATE
APPROVED: PROJECTS SECTION NUMBER	DATE
APPROVED: DRAFTER FOR	DATE

APPROVED: DIRECTION CONTROL DEVICE	DATE
APPROVED: EXISTING POWER	DATE
APPROVED: TO BE SET TO 10.15	DATE
APPROVED: SAFETY MEASURES	DATE

PROJECT TITLE COMMUNICATION PLAN
DATE 12/20/16
DATE 07/29/16
DATE 12/20/16
DATE 12/20/16

ST. CLOUD VA M.C. COMMUNITY LIVING CENTER COTTAGE #2
PROJECT NO. 656-342
PROJECT NO. 656-342
