




1 BITUMINOUS PAVEMENT DETAIL
C-800 NO SCALE

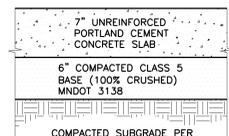


2 CONCRETE PAVEMENT
C-800 NO SCALE

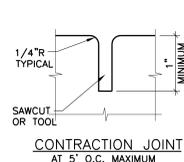


CONTRACTION JOINT
AT 5' O.C. MAXIMUM

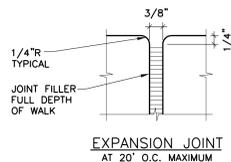


EXPANSION JOINT
AT 20' O.C. MAXIMUM

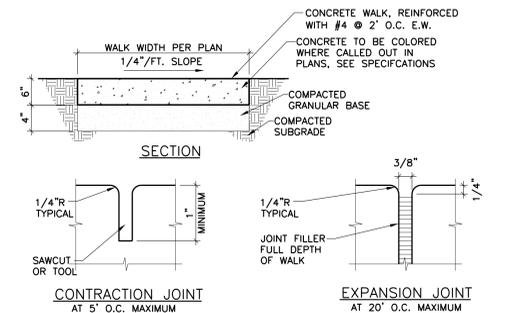


3 CONCRETE WALK & JOINT DETAILS
C-800 NO SCALE

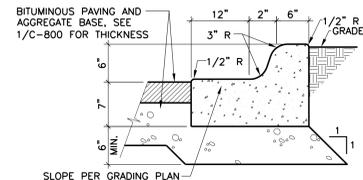


4 CONCRETE CURB & GUTTER (B612)
C-800 NO SCALE

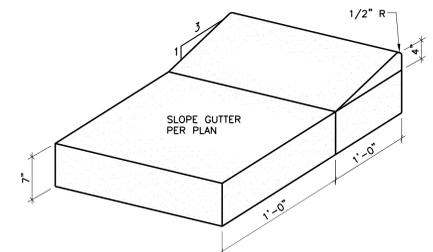


5 SURMOUNTABLE CONCRETE CURB & GUTTER (D412)
C-800 NO SCALE

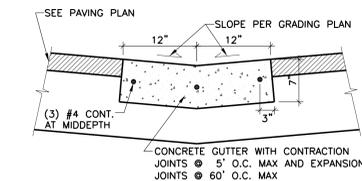


6 CONCRETE THROUGH GUTTER
C-800 NO SCALE

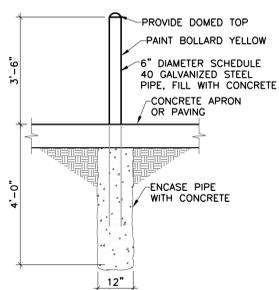


7 BOLLARD DETAIL
C-800 NO SCALE

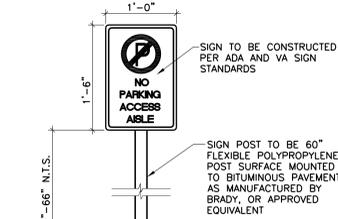


8 ACCESSIBLE PARKING SIGN
C-800 NO SCALE

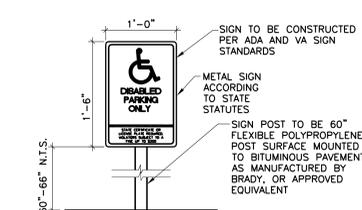


9 ACCESSIBLE PARKING SIGN
C-800 NO SCALE

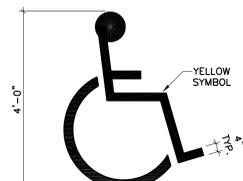

10 HC PARKING SYMBOL
C-800 NO SCALE

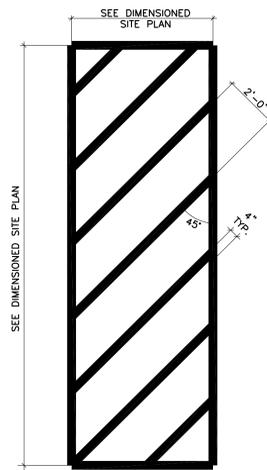

11 ACCESS AISLE STRIPING
C-800 NO SCALE

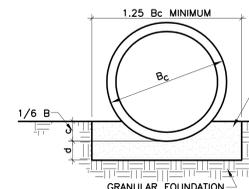

12 CLASS C PIPE BEDDING
C-800 NO SCALE

No.	REVISION	DATE
0	ISSUED FOR CONSTRUCTION	12/29/16
1	BID SET	07/29/16

VOA
ARCHITECTURE | PLANNING | INTERIOR DESIGN

224 SOUTH MICHIGAN AVENUE
SUITE 1400
CHICAGO, ILLINOIS 60604-2595
(312) 554-1400

3.0BTT
ARCHITECTURE | COMMISSIONING | SCANNING

6 WEST 5TH STREET
SUITE 800H
ST. PAUL, MN 55102
(651) 788-7461

PIERCE PINI & ASSOCIATES

9298 CENTRAL AVE. NE.
SUITE 312
BLAINE, MN 55434
TEL 763.537.1311
FAX 763.537.1384

SEBESTA
Delivering Solutions • Improving Lives
877.706.6858 sebesta.com

DF/ DAMON FARBER LANDSCAPE ARCHITECTS
401 2nd Avenue North, Suite 410
Minneapolis, MN 55401
p 612.332.7522 f 612.332.0936
www.damonfarber.com

I hereby certify that this plan, specification, or report was prepared by me or under my direct supervision and that I am a duly Licensed Professional Engineer under the laws of the State of Minnesota.

Rhonda S. Poire
Rhonda S. Poire
Date: 11/05/2015 Reg. No. 41333

APPROVED - SERVICE LIMIT EXTENSION	DATE	APPROVED - DESIGN CONTROL BOARD	DATE
APPROVED - DATE CORRECTED	DATE	APPROVED - MATERIAL SPECIFY	DATE
APPROVED - PROJECTS SECTION NUMBER	DATE	APPROVED - SHEET OF SHEETS	DATE
APPROVED - DRAWING FILE	DATE	APPROVED - SHEET NUMBER	DATE

PROJECT TITLE CIVIL DETAILS	
PROJECT NUMBER ST. CLOUD VA M.C. COMMUNITY LIVING CENTER COTTAGE #2	PROJECT FILE NUMBER 656-342
PROJECT LOCATION VA MEDICAL CENTER ST. CLOUD, MN 56303	PROJECT DATE 11/05/2015

PROJECT NUMBER 656-342	PROJECT DATE 11/05/2015
PROJECT LOCATION VA MEDICAL CENTER ST. CLOUD, MN 56303	PROJECT FILE NUMBER 656-342

St. Cloud VA Health Care System
Brainerd | Montevideo | Alexandria