





1. EXISTING CONDITIONS ABOVE CEILINGS AND WITHIN VERTICAL CHASES ARE NOT FULLY KNOWN. FIELD VERIFY ACTUAL CONDITIONS AND ADJUST WORK AS REQUIRED. NOTIFY ENGINEER AND ARCHITECT IF EXISTING PIPING, DUCTWORK, OR EQUIPMENT TO REMAIN CONFLICTS WITH THE NEW DESIGN.
2. DURING CONSTRUCTION NO CEILING TILES IN PUBLIC AREAS CAN BE LEFT OPEN OVERNIGHT.
3. COORDINATE SCHEDULING OF ALL WORK REQUIRED OUTSIDE THE RENOVATION AREA INCLUDING FLOORS ABOVE AND BELOW THE RENOVATION AREA WITH OTHER SPACES ADJACENT TO THE RENOVATION WILL REMAIN OPERATIONAL DURING CONSTRUCTION.

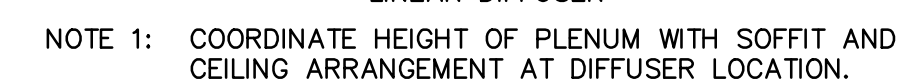

1 LINEAR DIFFUSER CONNECTION AT SOFFIT DETAIL
NOT TO SCALE

		© 2000 Calvin L. Hinz Architects P.C. These plans are specifically designed for construction by Calvin L. Hinz Architects and are intended for no other purposes. Permission for use of this document is, in part or whole without written consent of Calvin L. Hinz Architects is prohibited.		IMPORTANT CONTRACTOR'S NOTE 1. ALL CONTRACTORS ARE RESPONSIBLE FOR REVIEWING ENTIRE SET OF DOCUMENTS TO DETERMINE THEIR FULL SCOPE OF WORK. CONTRACTOR SHALL NOT BE ALLOWED EXTRA COSTS DUE TO FAILURE TO REVIEW ENTIRE SET OF DOCUMENTS. 2. ANY USE OF THESE ELECTRONIC DRAWINGS OR SCALING OF THE PRINTED DOCUMENTS ARE DONE SO AT THE CONTRACTOR'S RISK.		ARCHITECT/ENGINEERS: <div><div><div>Calvin L. Hinz Architects, P.C. 3705 North 200th Street Elkhorn, Nebraska 68022 Phone: 402.291.0941 Fax: 402.291.9193</div></div><div><div>KRS ■ 11620 ARBOR STREET SUITE 100 CHAMPA, NEBRASKA 68044 PHONE: 402.292.0100 FAX: 402.292.1001 www.krsengineering.com KRS ■ COPYRIGHT 2012 12/01/13 This document and the information contained may not be reproduced without the express written permission of KRS Engineering, LLC. Unauthorized copying, disclosure or construction use are prohibited by the copyright law.</div></div></div>		Drawing Title - ALT #1 HVAC PLAN - 2nd FLOOR - ALT #2 HVAC PLAN - 2nd FLOOR		Project Title RENOVATE BACKFILL CANTEEN SPACE NWHCS		Project Number 636-12-103		Office of Construction and Facilities Management			
OWNER CHANGES 6-13-2012		Revision Date		Location VAMC Grand Island, NE		Drawing Number M1.2		 Department of Veterans Affairs									
										Approved: Project Director KEVIN HUTSELL		CONSTRUCTION DOCUMENT (CD-3) SUBMITTAL 100X APRIL 13, 2012		Date APRIL 13, 2012		Checked MKL	