


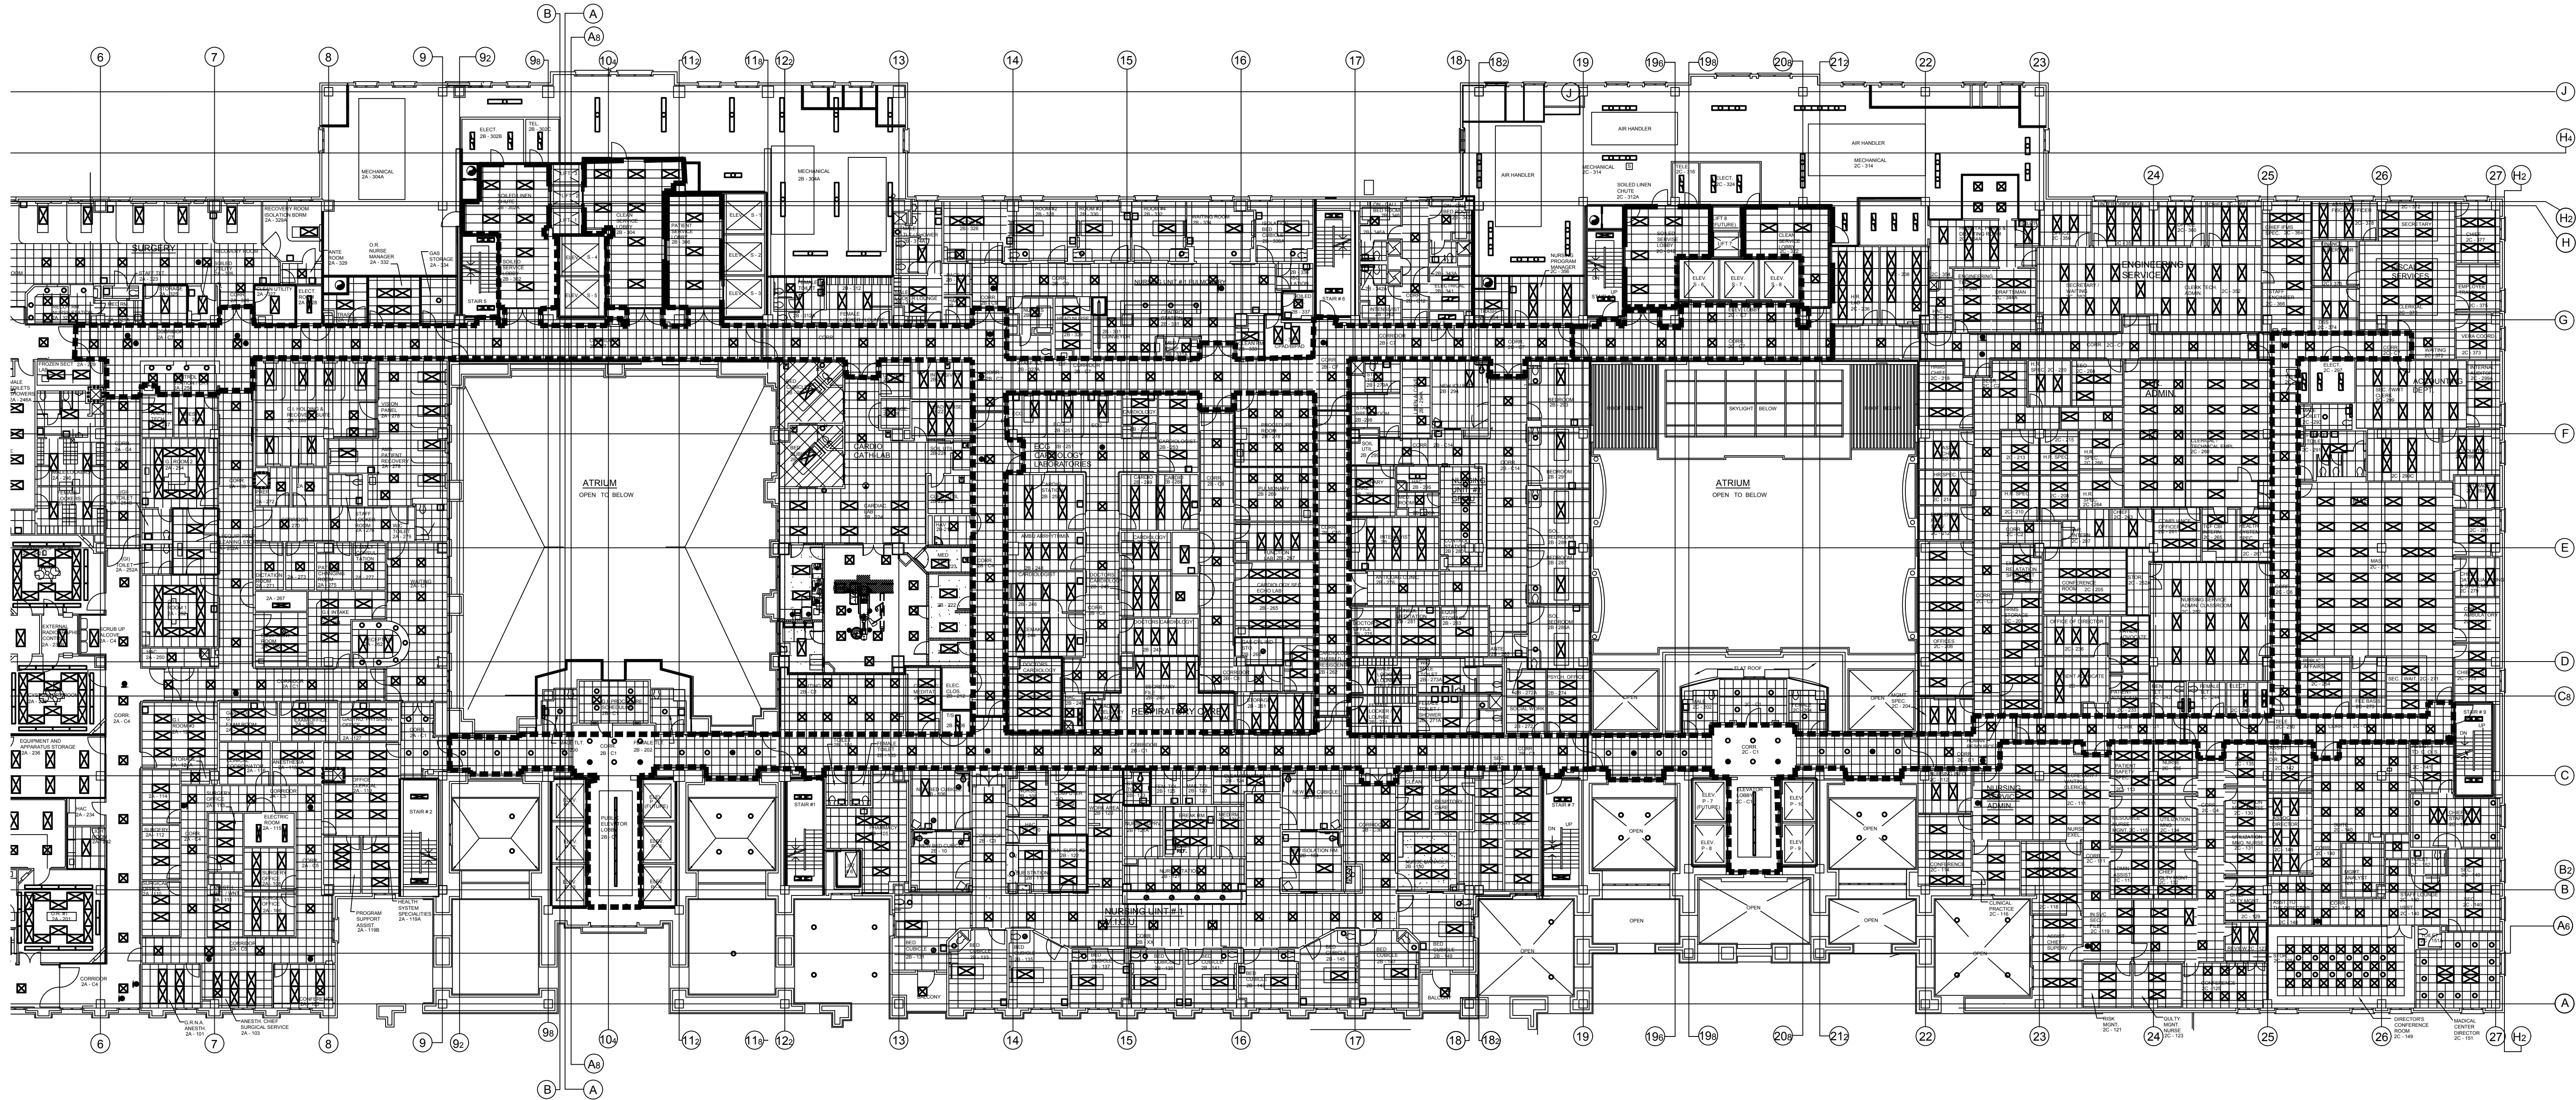

B

A




LEGEND

-  CEILING & LIGHTING
-  WALLS

ISSUED FOR REVIEW	
Revisions	Date
	6-13-17

Seal

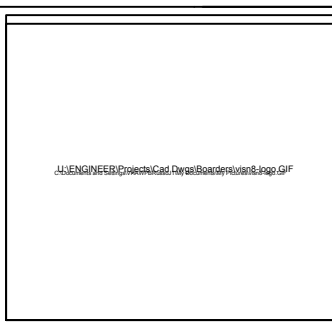

West Palm Beach VA Medical Center
7305 N. Military Trail
West Palm Beach, FL 33410-6400
Phone: 561-422-8262 or (800)
972-8262
Fax: 561-422-8613

Approved:	
Facilities Management Service	
C.O.T.R.	

Drawing Title	2nd FLOOR
Approved: Chief, Facilities Management Service	
Approved: Service Director	

Project Title	HALLS & WALLS
Building Number	
Checked	
Drawn	
Location	VAMC West Palm Beach, Florida

Date	06-08-2017
Project No.	548-18-102
DRAWING NO.	DWG. 1 OF 3

