




SAN JOSE LAB - LAYOUT

Project Number A002
 Date 09/22/2016
 Scale 1/8" = 1'-0"

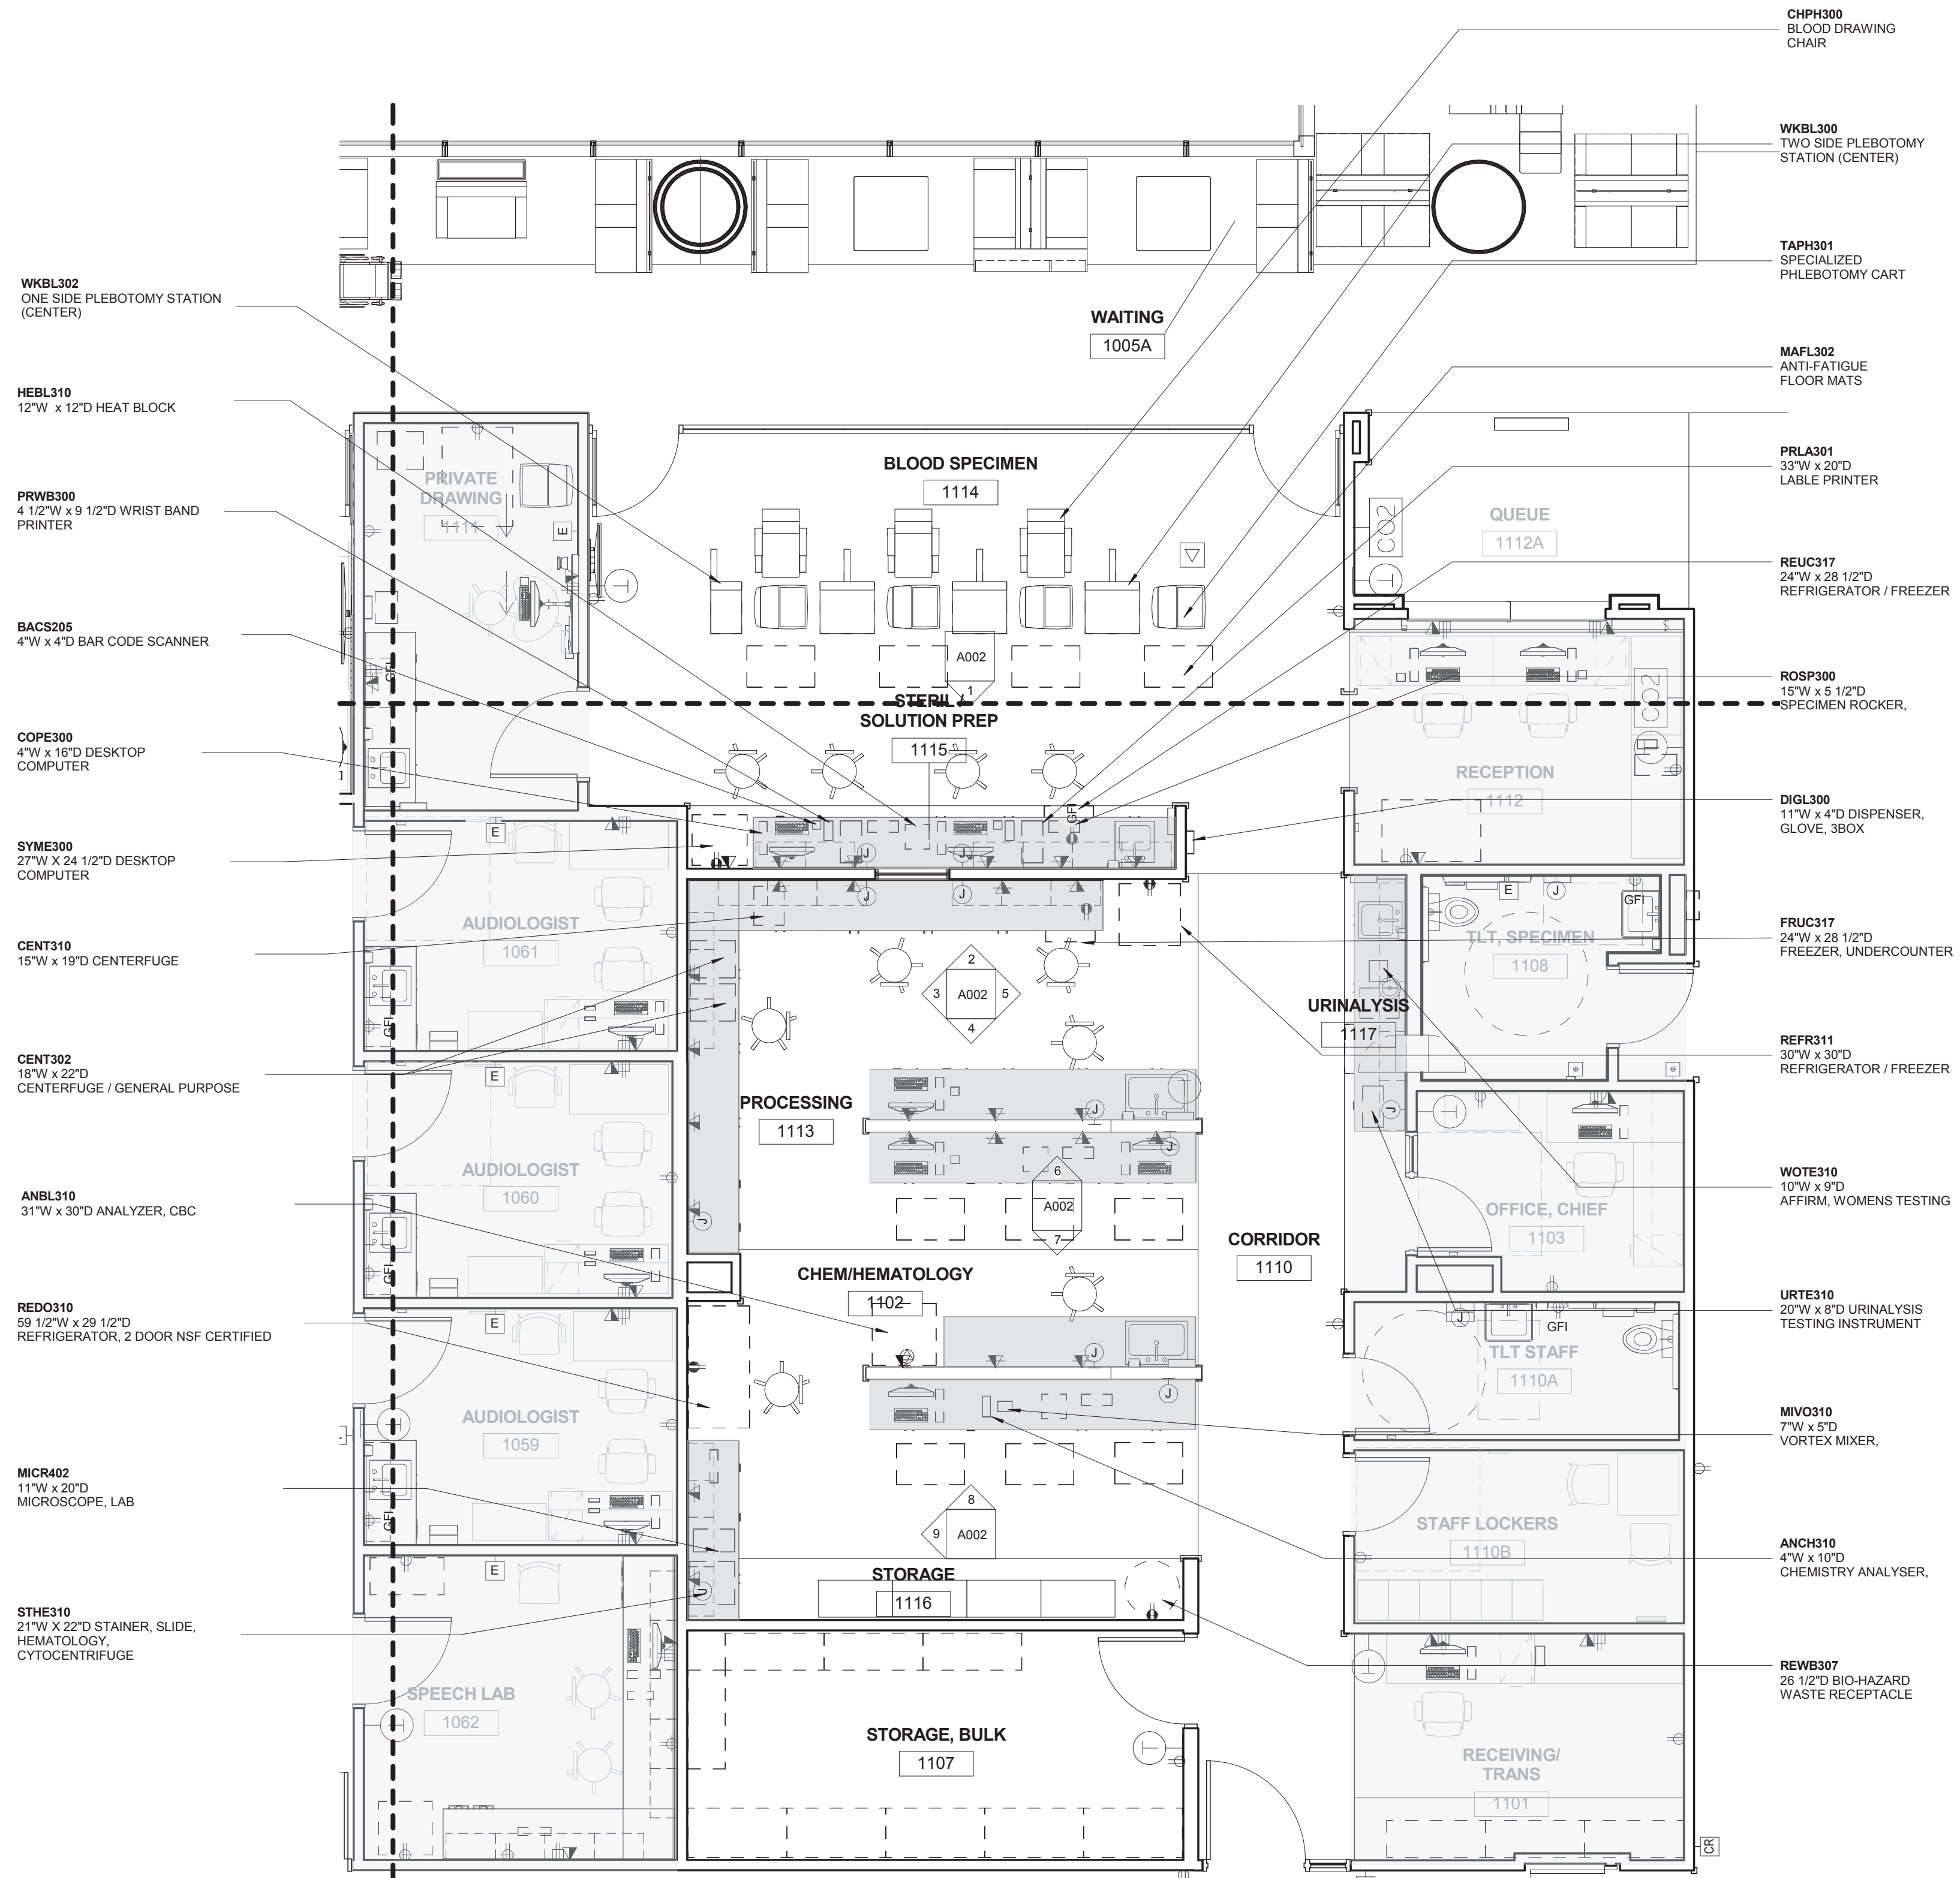


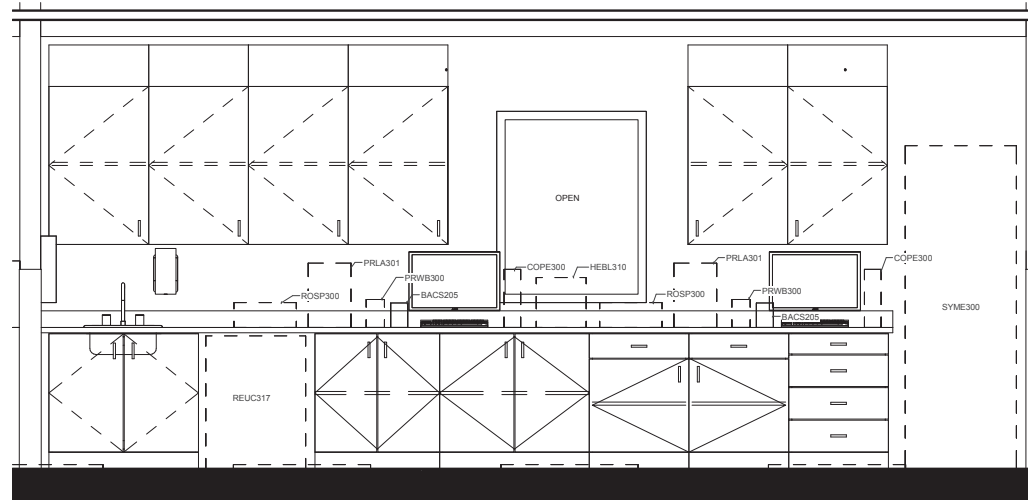


1 LAB Elevation A002-1
1/2" = 1'-0"

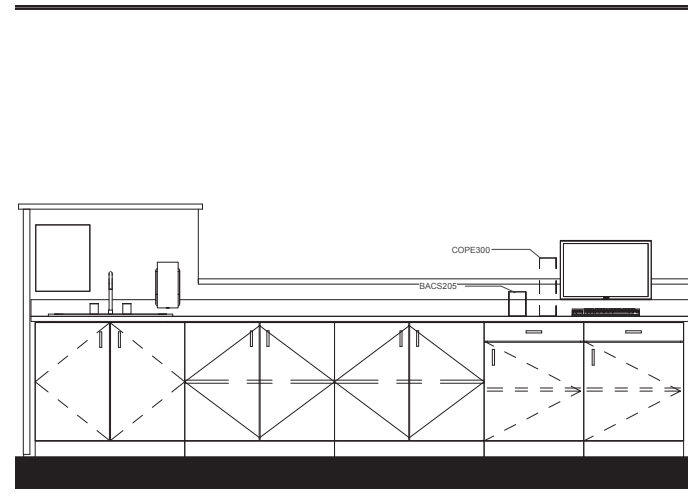


4 LAB Elevation A002-4
1/2" = 1'-0"

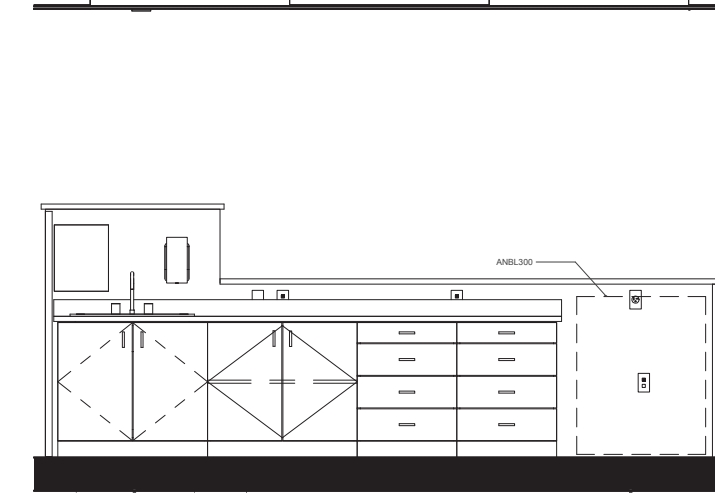


7 LAB Elevation A002-7
1/2" = 1'-0"

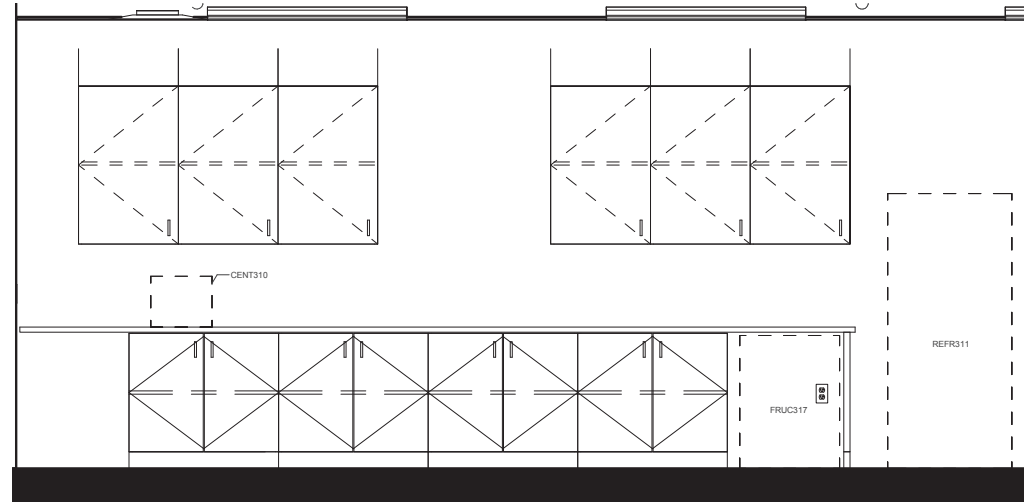


2 LAB Elevation A002-2
1/2" = 1'-0"

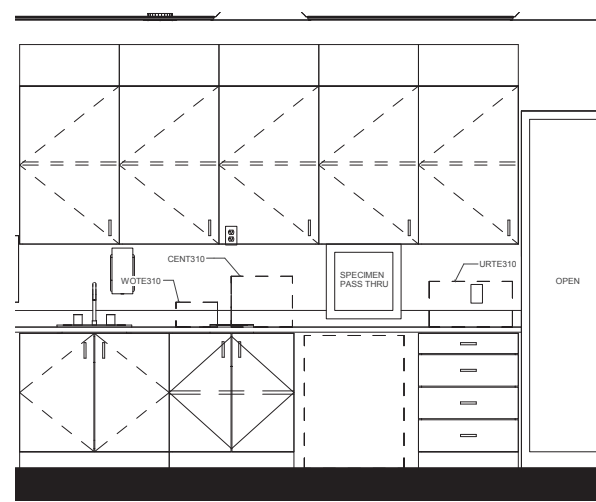


5 LAB Elevation A002-5
1/2" = 1'-0"

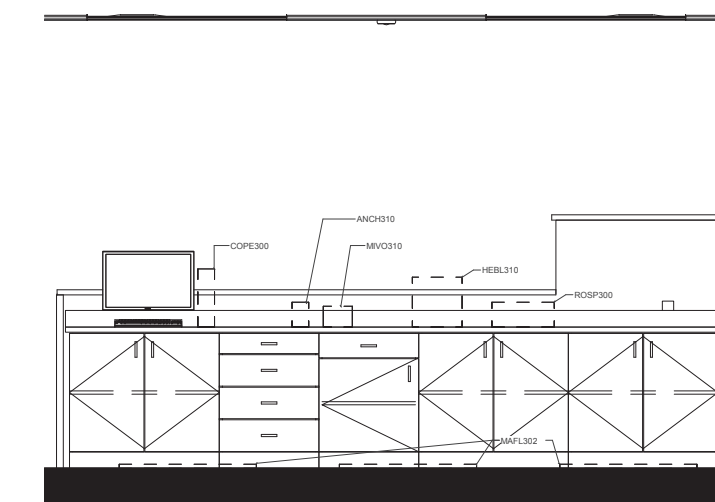


8 LAB Elevation A002-8
1/2" = 1'-0"

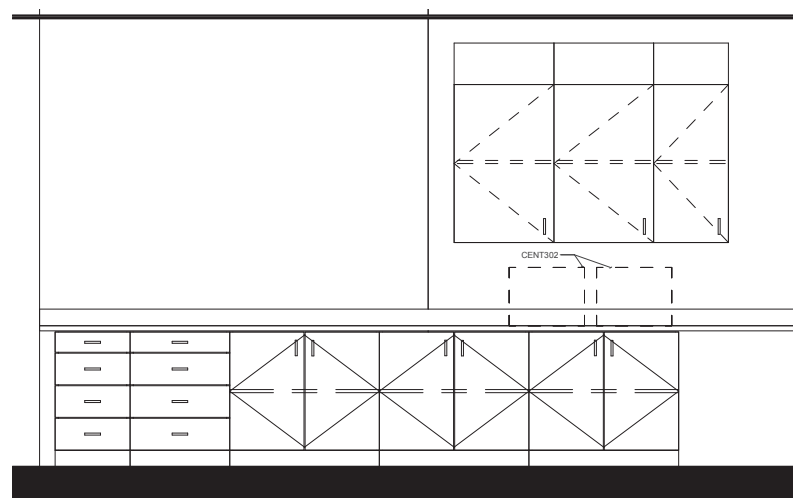

3 LAB Elevation A002-3
1/2" = 1'-0"

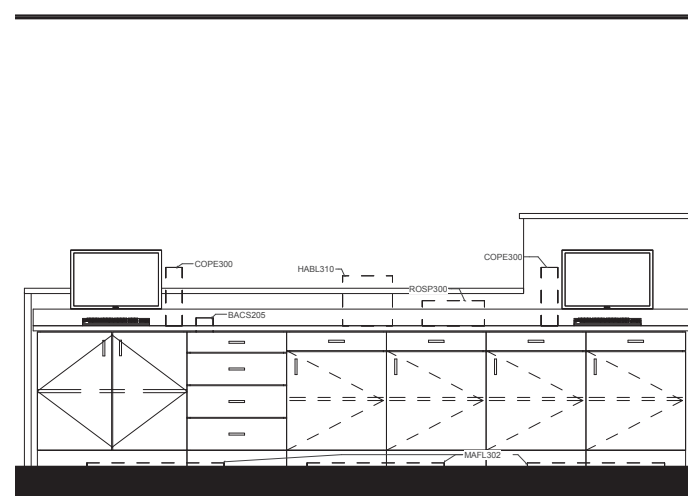

6 LAB Elevation A002-6
1/2" = 1'-0"

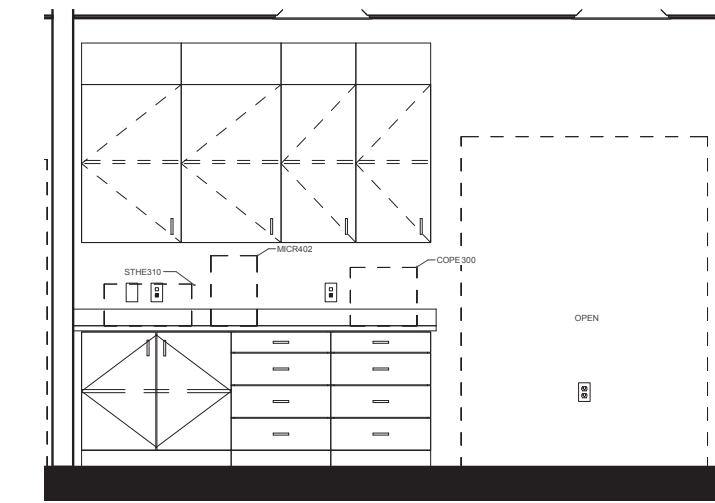

9 LAB Elevation A002-9
1/2" = 1'-0"

SAN JOSE LAB - ELEVATIONS

Project number A002
Date 09/22/2016
Scale: 1/8" = 1'-0"