


SPECIFICATION EXHIBIT C

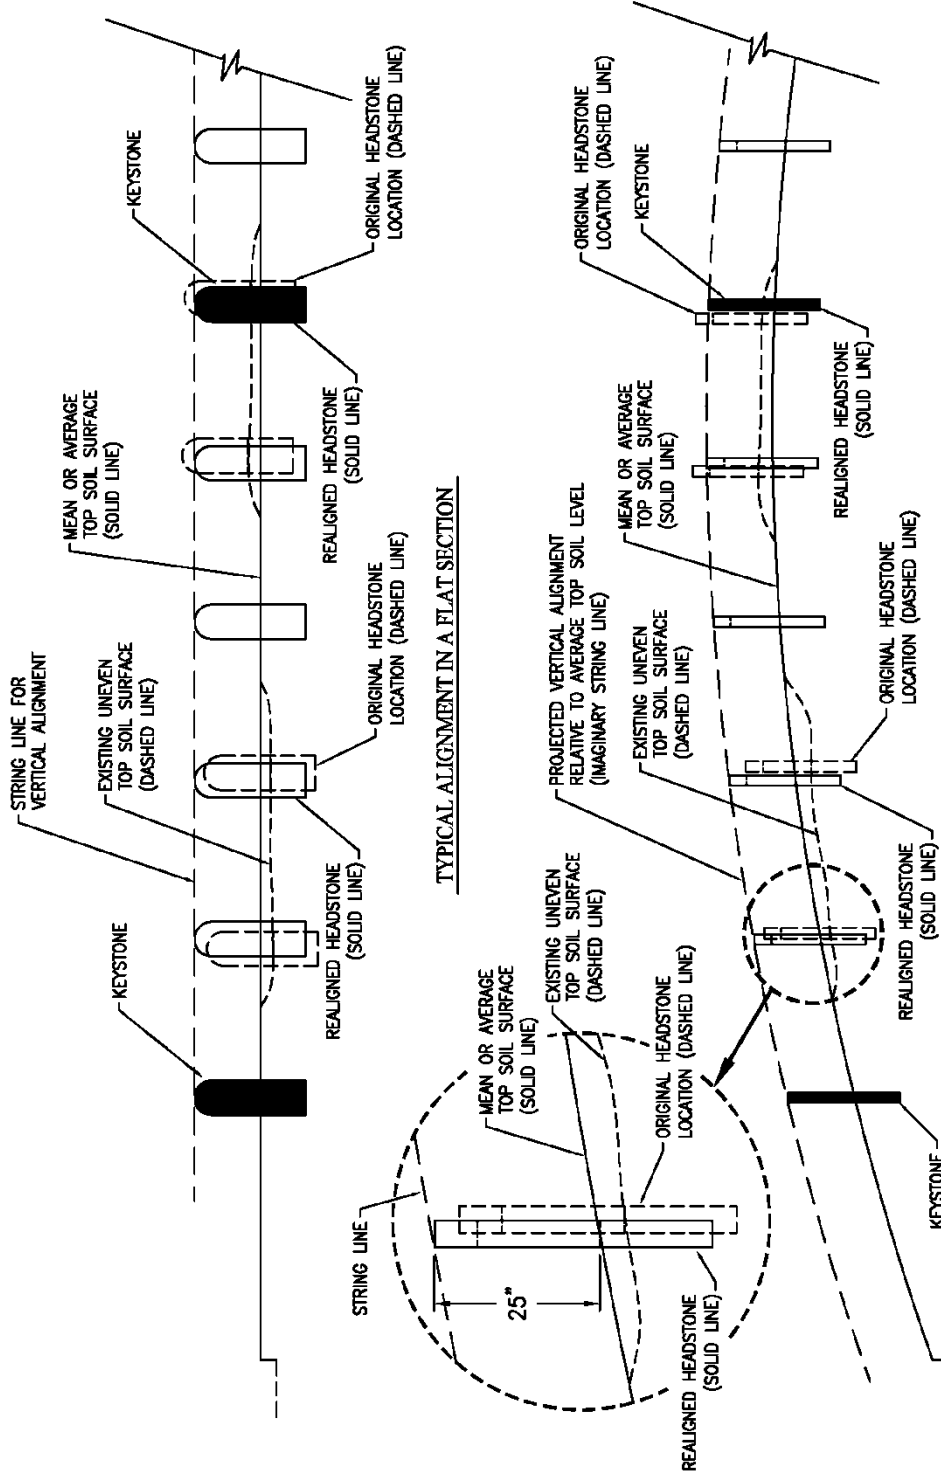

TYPICAL ALIGNMENT IN A SLOPED SECTION

ELEVATION VIEW
 UPRIGHT HEADSTONE
 BURIAL SECTION LAYOUT AND REALIGNMENT