


6 LINE INSCRIPTION PLACEMENT
AND DETAIL

7 LINE INSCRIPTION PLACEMENT
AND DETAIL

8 LINE INSCRIPTION PLACEMENT
AND DETAIL

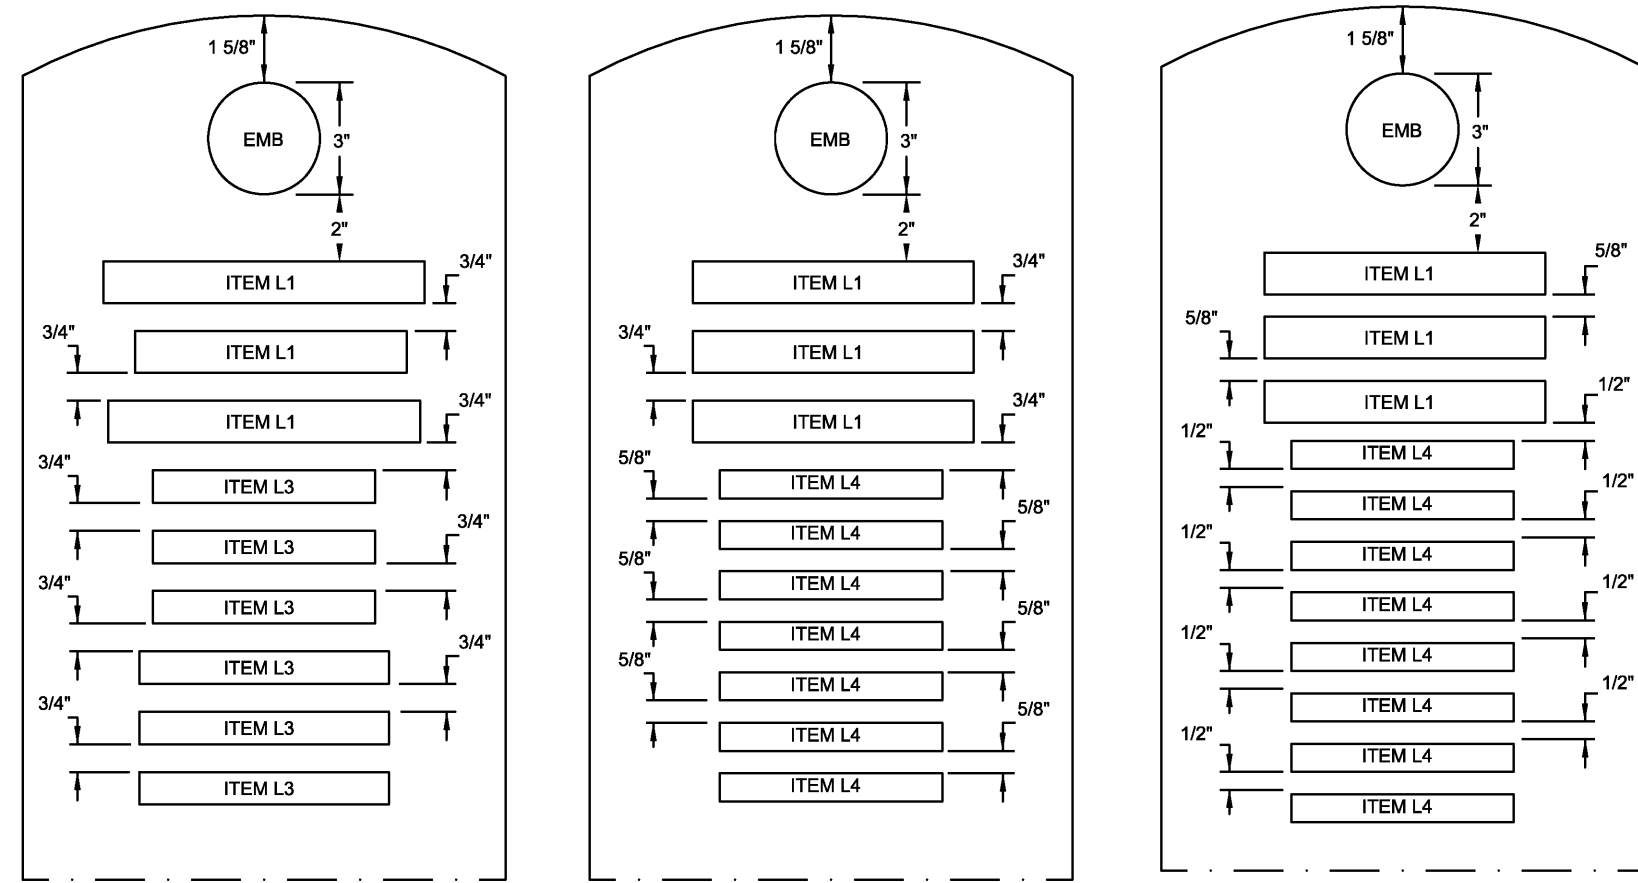


9 LINE INSCRIPTION PLACEMENT
AND DETAIL

10 LINE INSCRIPTION PLACEMENT
AND DETAIL

11 LINE INSCRIPTION PLACEMENT
AND DETAIL

STANDARD HEADSTONE
SCALE: 3/16"=1"

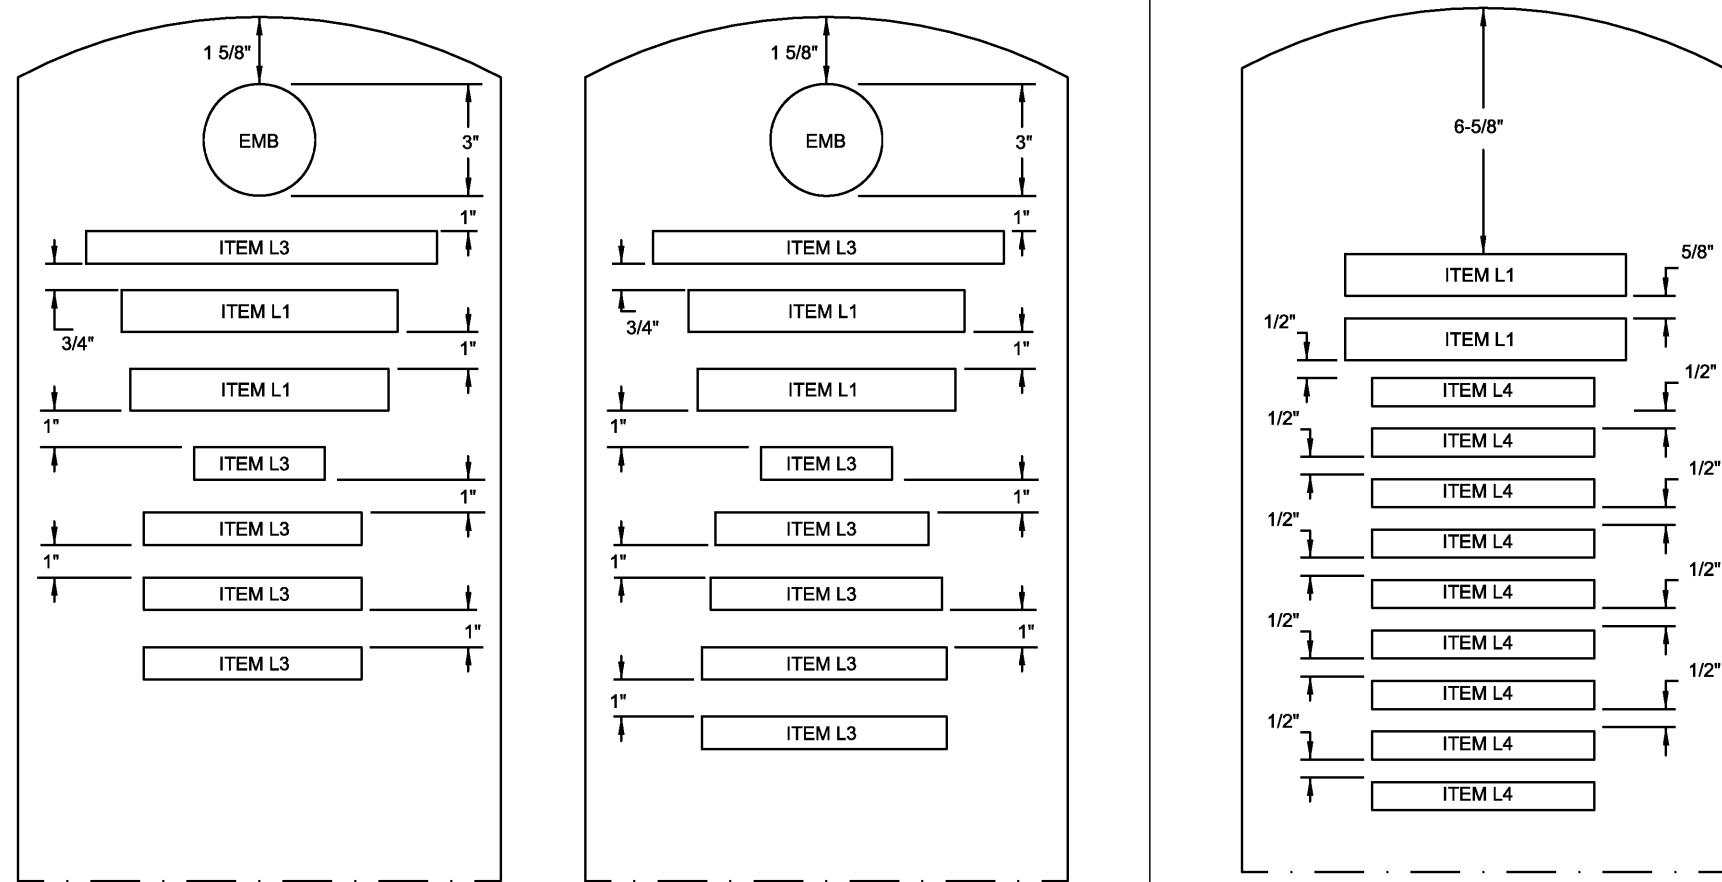


7 LINE INSCRIPTION PLACEMENT
AND DETAIL


8 LINE INSCRIPTION PLACEMENT
AND DETAIL

11 LINE INSCRIPTION PLACEMENT
AND DETAIL

MEMORIAL HEADSTONE
SCALE: 3/16"=1"

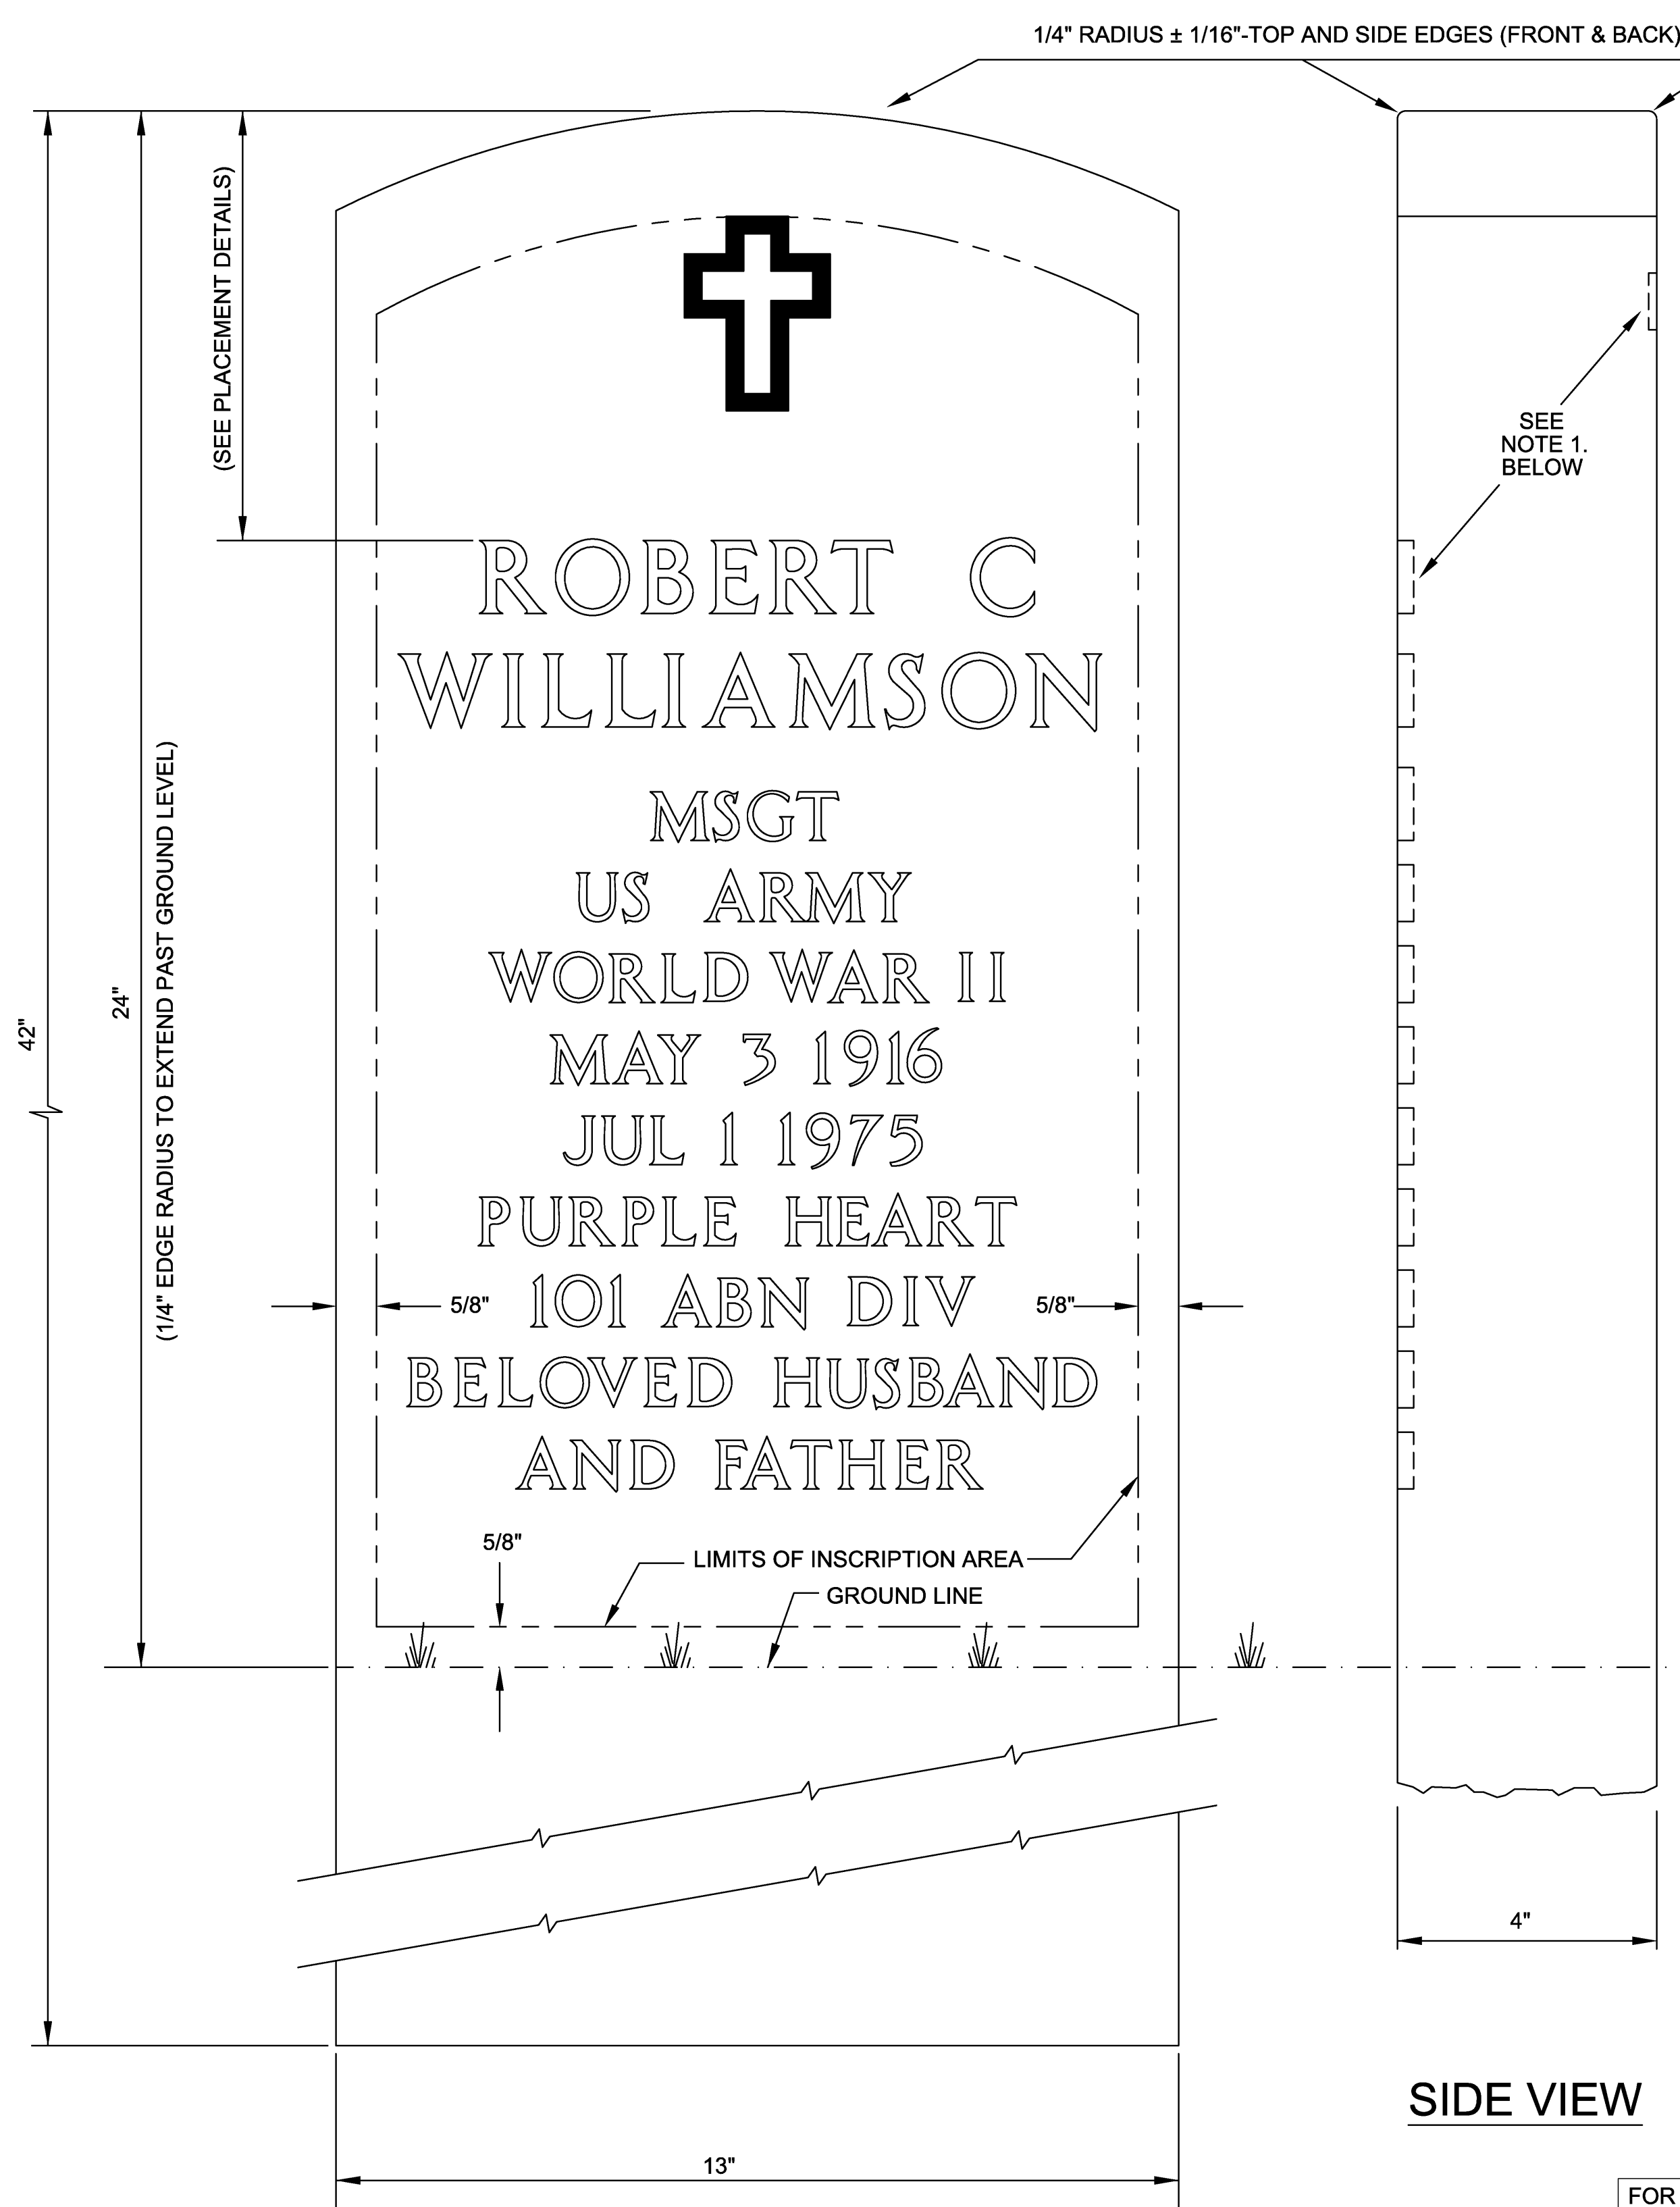

TYPICAL FRONT FACE OF STONE
SCALE: 1/2"=1"

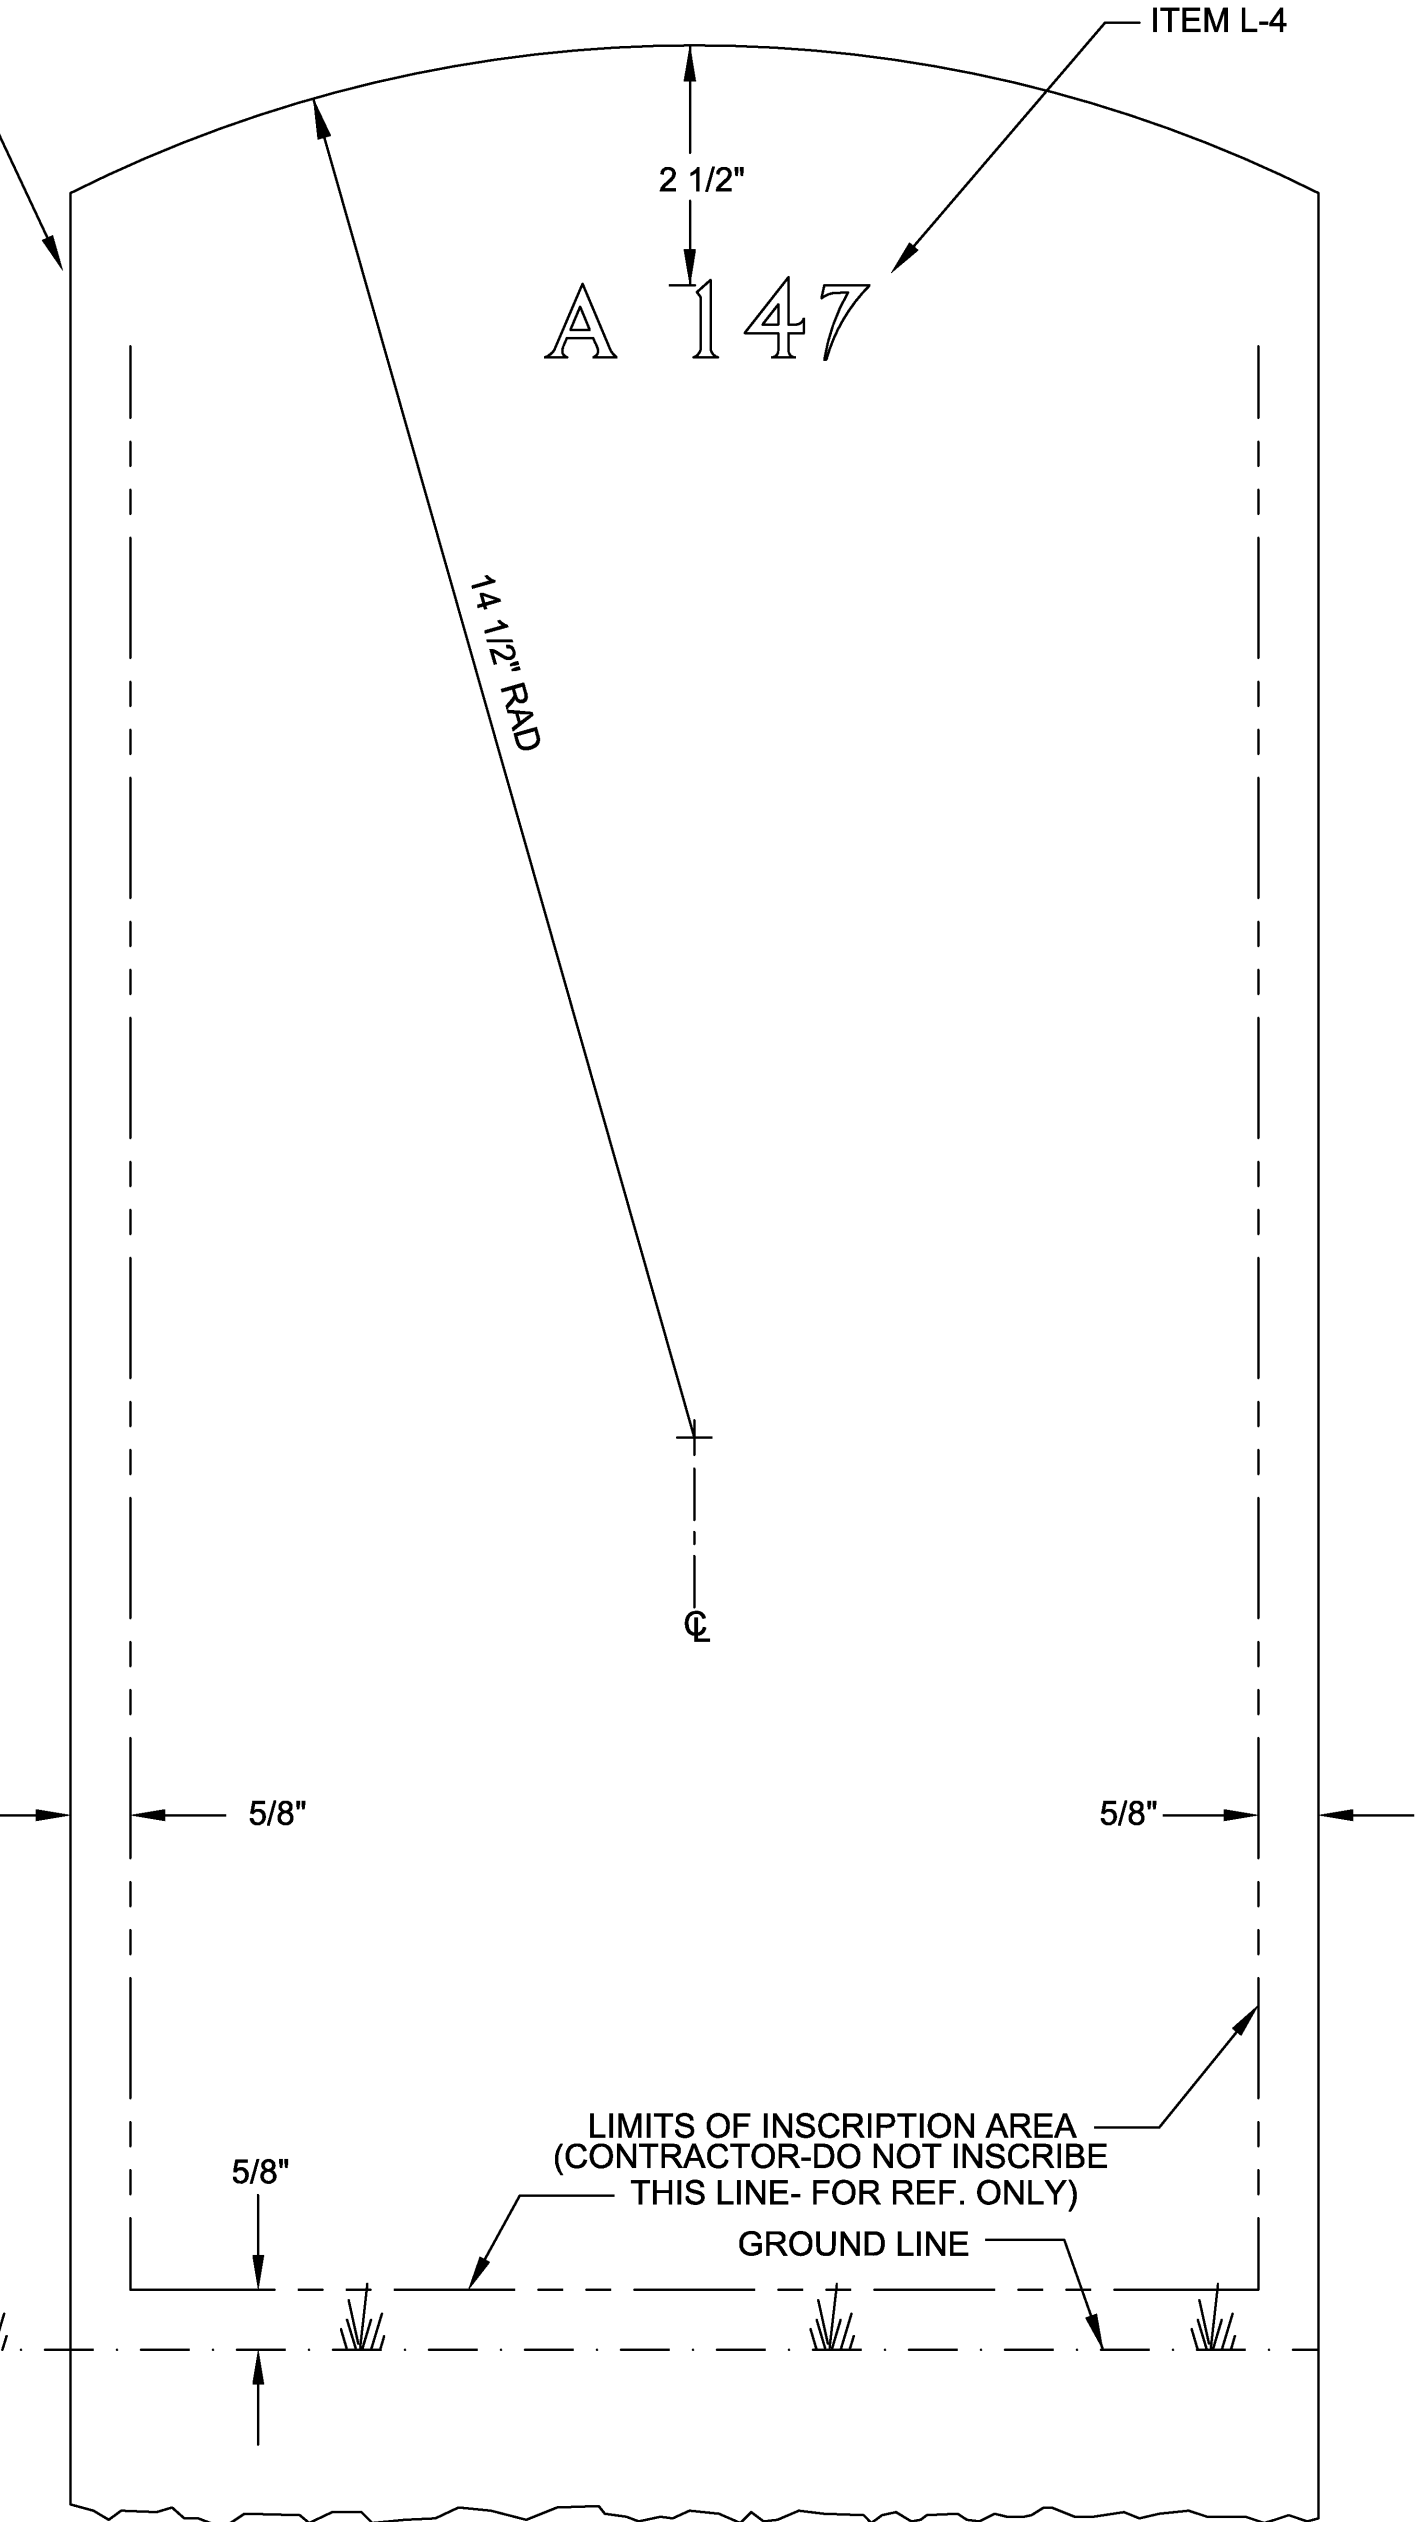

**REAR FACE OF STONE SHOWING
CORRECT LOCATION OF
SECTION & GRAVE NUMBER**
(SEE DWG. A-U1-2 FOR REVERSE
INSCRIPTION LOCATION if required)

SIDE VIEW

| FOR UPRIGHT & FLAT MARBLE HEADSTONES/MARKERS | | | |
|--|--|---------|--|
| COLOR OF STONE: | N8 OR HIGHER AS JUDGED AGAINST THE MUNSELL NEUTRAL VALUE SCALE | | |
| LITHOCHROME APPLICATION: | N4 OR LOWER AS JUDGED AGAINST THE MUNSELL NEUTRAL VALUE SCALE | | |
| INSCRIPTION DEPTHS: | MAXIMUM | MINIMUM | |
| FOR L-1 LETTERS | 7/32" | 5/32" | |
| FOR L-3 & L-4 LETTERS: | 5/32" | 4/32" | |



| Revisions | Date |
|-----------|--------|
| 1 | 6/5/03 |
| 2 | |
| 3 | |
| 4 | |
| 5 | |
| 6 | |
| 7 | |
| 8 | |
| 9 | |
| 10 | |

GENERAL NOTES:

- ITEM NUMBER IN INSCRIPTION BLOCK REFER TO INSCRIPTION SIZE AND EMBLEMS OF BELIEF SHOWN ON DRAWING A-LNC&E-1, A-LNC&E-2 AND A-LNC&E-3 DATED 6-5-03.
- EMBLEM OF BELIEF IS OPTIONAL.
- ALL MARBLE DIMENSIONAL TOLERANCES ARE ± 1/4" UNLESS OTHERWISE SPECIFIED.

- MARBLE SHALL BE SELECT, WHITE MARBLE CONFORMING TO ASTM C119 WITH A SOUNDNESS CLASSIFICATION OF GROUP A, AS DEFINED BY THE MARBLE INSTITUTE OF AMERICA WITH UNIFORM AND FAVORABLE WORKING QUALITIES CONTAINING NO GEOLOGICAL FLAWS OR VOIDS.
- THE TOP AND ALL SIDES SHALL BE FREE OF SCRATCHES, SAW MARKS, CHIPS OR CRACKS. FINISHED MARKERS SHALL BE PACKAGED FOR SHIPMENT ACCORDING TO CONTRACT SPECIFICATIONS.

CONVERSION TABLE

| ENGLISH/ U.S. STANDARD | METRIC | ENGLISH/ U.S. STANDARD | METRIC |
|---------------------------|-----------|---------------------------|---------|
| 42" | 106.68 cm | 2" | 5.08 cm |
| 24" | 60.96 cm | 1 5/8" | 4.13 cm |
| 14 1/2" | 36.83 cm | 1" | 2.54 cm |
| 13" | 33.02 cm | 3/4" | 1.90 cm |
| 4" | 10.16 cm | 5/8" | 1.59 cm |
| 3" | 7.62 cm | 1/2" | 1.27 cm |
| 2 1/2" | 6.35 cm | 1/4" | .64 cm |



NATIONAL
CEMETERY
ADMINISTRATION

| | |
|--|---|
| Drawing Title UPRIGHT MARBLE HEADSTONES 13" X 42" X 4" | Approved: Director, Memorial Programs Service Signed |
| Approved: Chief of Operations, Memorial Programs Service Signed | |

| | | | |
|---|--------------------------|---|---|
| Project Title GOVERNMENT HEADSTONES AND MARKERS | Marker Type U1 | Checked DURHAM & ASSOC. | Location A-U1-1.DWG 24" x 36" SHEET |
|---|--------------------------|---|---|

| | |
|------------------------------|--|
| Date 06-05-03 | Project/Contract No. V786P 530 |
| Drawing No. A-U1-1 | Sheet 1 of 2 |