

MATCHLINE - SEE SHEET D-2

CONSTRUCTION DOCUMENTS

MATCHLINE - SEE SHEET D-4

N 00°11'03" E 2714.23' ± S.
N 00°04'29" E 2715.65' ± P.R.

B10

G

WELL 218356

F

E

D1B

DRIVE F

C

EXISTING DETENTION BASIN
PHASE 1B WORK
WITHIN BASIN LIMITED
TO TREE/SHRUB
PLANTING, IRRIGATION,
AND DRAINAGE
OUTFALL


UNNAMED TRIBUTARY OF COOPER BAYOU

CALL LOUISIANA ONE-CALL SYSTEM (811)
48 HOURS PRIOR TO START OF WORK

DEMOLITION NOTES

KEY	SITE ELEMENT	DETAIL REFERENCE
A	Scoop gravel and remove from site	
B	Sawcut and remove asphalt paving and base material	C8 1503
C	Protect existing storm drain pipe in place	
D	Remove existing barricade	
E	Clear all understory brush within limit of work	
F	Remove existing fence, posts, and related appurtenances	
G	Well capped below surface by others	
H	Vehicular traffic prohibited in septic field	
I	Protect existing water pipe in place	

NOTES:
1. REMOVE ALL TREES WITHIN LIMIT OF WORK UNLESS SPECIFICALLY NOTED TO REMAIN. NOT ALL TREES ARE SHOWN HEREON.

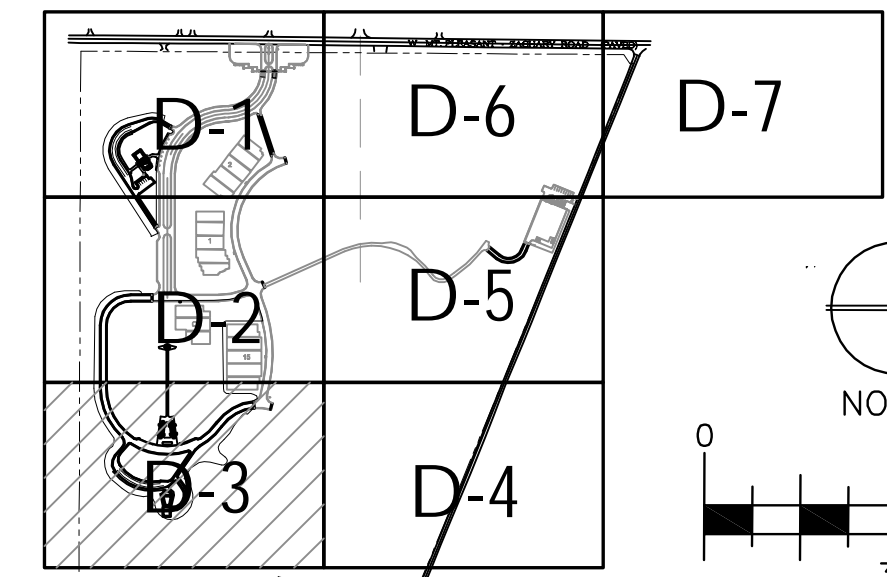

KEY PLAN

CONSTRUCTION DOCUMENTS

P:\Projects\WU\030339\CD\Drawings\WU\030339_JDP\PH-1B\06-D-1_Exist Cond & Demo Plans.dwg 3-20-12 10:13:25 AM Greenees

Revisions	Date



Carter Burgess
A Wholly Owned Subsidiary of Jacobs
Consultants in Architecture, Engineering,
Planning, and the Environment
Sacramento Office
180 Promenade Circle, Suite 300
Sacramento, California 95834
(916) 929-3323 Fax (916) 929-1772

Subconsultant List	
DREYFUSS & BLACKFORD	3540 FOLSOM BOULEVARD, SACRAMENTO, CA 95816 (916) 453-1234
CAPITAL ENGINEERING CONSULTANTS	11020 SUN CENTER DRIVE, RANCHO CORDOVA, CA 95670 (916) 851-3500
ECOM ENGINEERING INC.	1796 TRIBUTE ROAD, SUITE 100 SACRAMENTO, CA (916) 641-5600
BUEHLER & BUEHLER STRUCTURAL ENGINEERS, INC.	600 Q STREET, STE. 200, SACRAMENTO, CA. 95811 (916) 443-0303
W.L. BURLE ENGINEERS, PA	111 S. WALNUT STREET, GREENVILLE, MS 38702 (662) 332-2619
AQUA ENGINEERING, INC.	4803 INNOVATION DRIVE, FORT COLLINS, CO 80525 (970) 229-9668
THE SIERRA WEST GROUP, LLC	2730 GATEWAY OAKS DRIVE, STE. 110 SACRAMENTO, CA. 95833 (916) 925-4000



NATIONAL
CEMETERY
ADMINISTRATION

Drawing Title EXISTING CONDITIONS & DEMOLITION PLAN		Project Title LOUISIANA NATIONAL CEMETERY GRAVESITE EXPANSION PHASE 1B		Date: MARCH 22, 2012
Approved: Director, Office of Construction Management		Building Number	Checked MS	Drawn SGA
Approved: Director, Project Management Service		Location LOUISIANA NATIONAL CEMETERY ZACHARY, LOUISIANA		Project No. 870CM3023B
				DRAWING NO. D-3
				Dwg. 9 of 137