

P:\Projects\WUXU0039\Drawings\WUXU0039-Demo Plans.dwg 3-20-12 10:18:01 AM Greenes

MATCHLINE - SEE SHEET D-1

MATCHLINE - SEE SHEET D-5

MATCHLINE - SEE SHEET D-7

18" REINFORCED
CONCRETE PIPE

18" REINFORCED
CONCRETE PIPE

24" REINFORCED
CONCRETE PIPE

12" REINFORCED
CONCRETE PIPE

W MT PLEASANT - ZACHARY ROAD (PAVED)

S 89°37'01" E 2262.31'A.P.S.
S 89°41'36" E 2262.29'A.P.R.


INV. ELEV 85.07'

INV. ELEV 84.87'


DEMOLITION NOTES

KEY SITE ELEMENT	DETAIL REFERENCE
[A] Scoop gravel and remove from site	[C8] 450'
[B] Sawcut and remove asphalt paving and base material	
[C] Protect existing storm drain pipe in place	
[D] Remove existing barricade	
[E] Clear all understory brush within limit of work	
[F] Remove existing fence, posts, and related appurtenances	
[G] Well capped below surface by others	
[H] Vehicular traffic prohibited in septic field	
[I] Protect existing water pipe in place	

NOTES:
1. REMOVE ALL TREES WITHIN LIMIT OF WORK UNLESS SPECIFICALLY NOTED TO REMAIN. NOT ALL TREES ARE SHOWN HEREON.

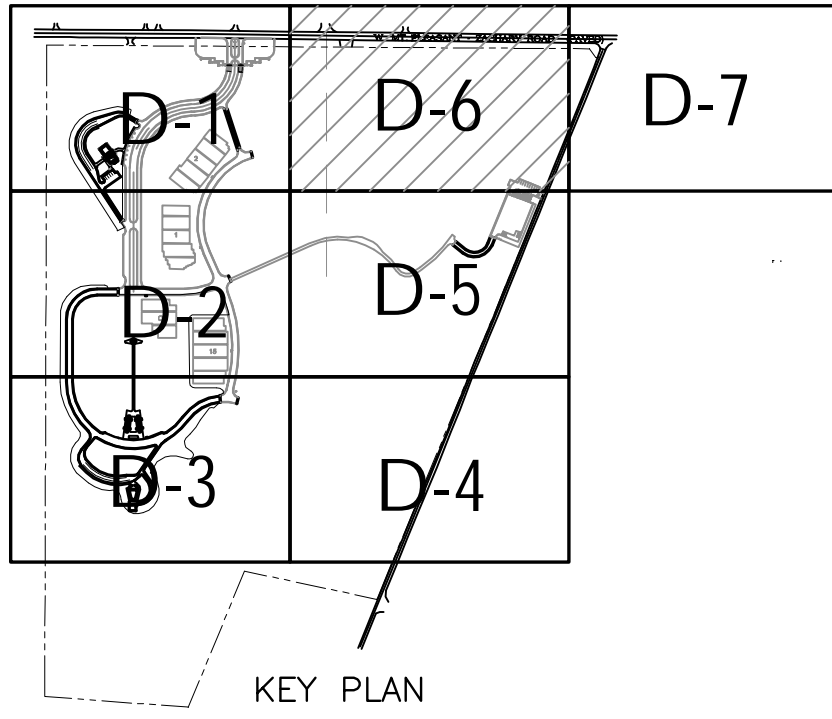

CALL LOUISIANA ONE-CALL SYSTEM (811)
48 HOURS PRIOR TO START OF WORK

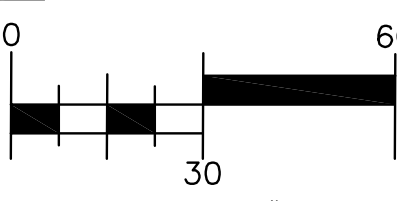

CONSTRUCTION DOCUMENTS

Revisions	Date



Carter Burgess
A Wholly Owned Subsidiary of Jacobs
Consultants in Architecture, Engineering,
Planning, and the Environment
Sacramento Office
180 Promenade Circle, Suite 300
Sacramento, California 95834
(916) 929-3323 Fax (916) 929-1772

Subconsultant List	
DREYFUSS & BLACKFORD	3540 FOLSOM BOULEVARD, SACRAMENTO, CA 95816 (916) 453-1234
CAPITAL ENGINEERING CONSULTANTS	11020 SUN CENTER DRIVE, RANCHO CORDOVA, CA 95670 (916) 851-3500
ECOM ENGINEERING INC.	1796 TRIBUTE ROAD, SUITE 100 SACRAMENTO, CA (916) 641-5600
BUEHLER & BUEHLER STRUCTURAL ENGINEERS, INC.	600 Q STREET, STE. 200, SACRAMENTO, CA. 95811 (916) 443-0303
W.L. BURLE ENGINEERS, PA	111 S. WALNUT STREET, GREENVILLE, MS 38702 (662) 332-2619
AQUA ENGINEERING, INC.	4803 INNOVATION DRIVE, FORT COLLINS, CO 80525 (970) 229-9668
THE SIERRA WEST GROUP, LLC	2730 GATEWAY OAKS DRIVE, STE. 110 SACRAMENTO, CA. 95833 (916) 925-4000



NATIONAL
CEMETERY
ADMINISTRATION

Drawing Title EXISTING CONDITIONS & DEMOLITION PLAN		Project Title LOUISIANA NATIONAL CEMETERY GRAVESITE EXPANSION PHASE 1B		Date: MARCH 22, 2012
Approved: Director, Office of Construction Management		Building Number	Checked MS	Drawn SGA
Approved: Director, Project Management Service		Location LOUISIANA NATIONAL CEMETERY ZACHARY, LOUISIANA		Project No. 870CM3023B
		DRAWING NO. D-6		Dwg. 12 of 137