


A  
B  
C  
D  
E  
F


A  
B  
C  
D  
E  
F

P:\Projects\WUXU0039\Drawings\WUXU0039\_DDP\CD\PH-BV06-D-1\_Exist Cond & Demo Plans.dwg 3--20-12 10:19:26 AM Greenes

MATCHLINE - SEE SHEET D-6

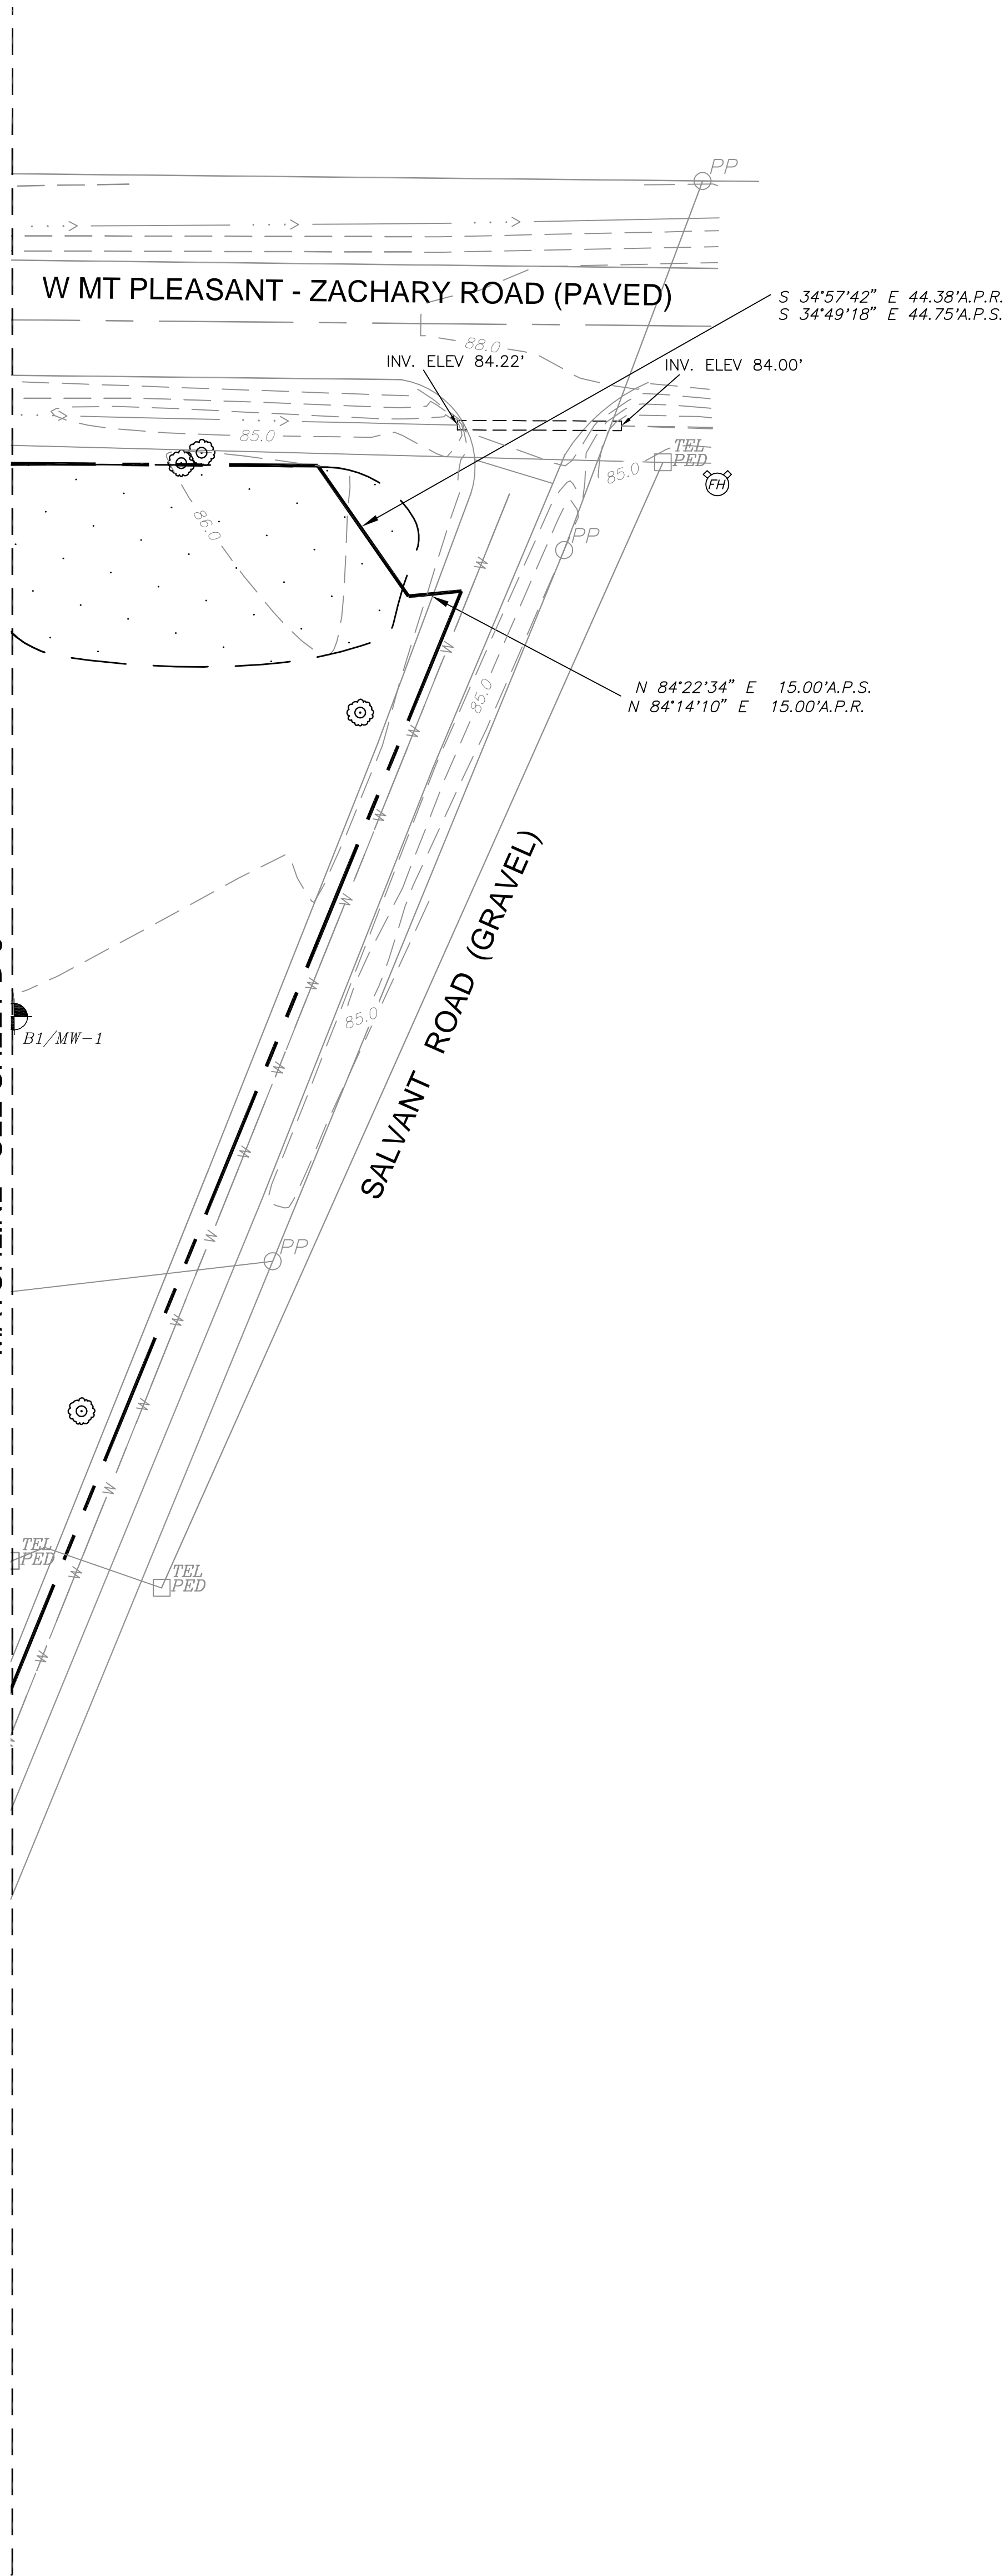

### EXISTING CONDITIONS AND DEMOLITION LEGEND

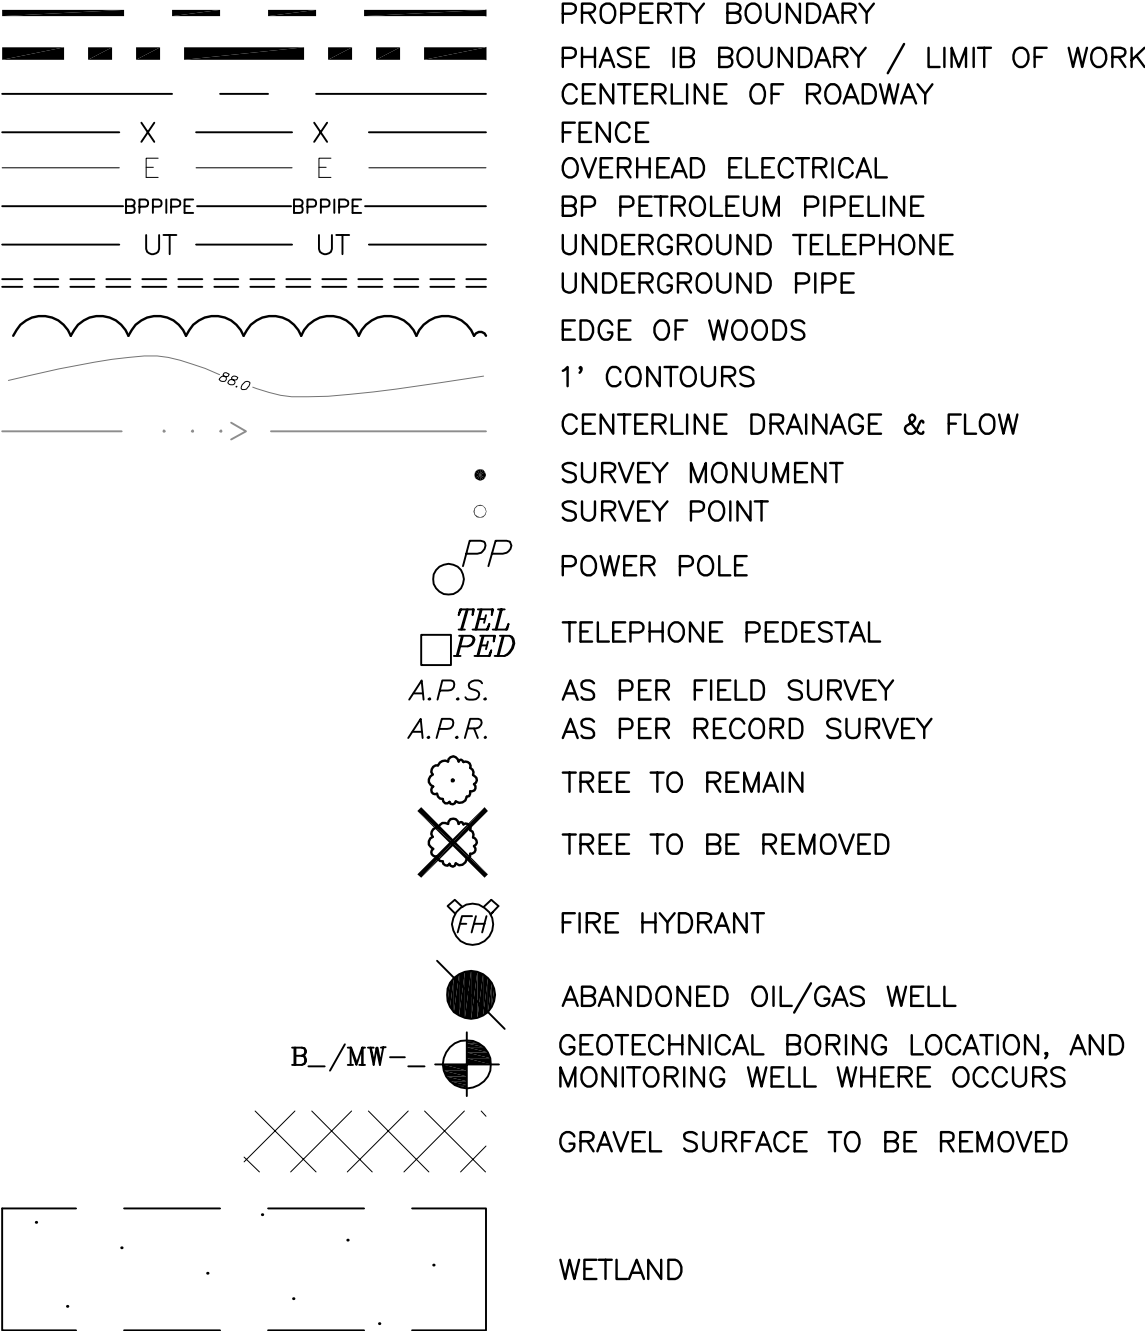

### DEMOLITION NOTES

KEY	SITE ELEMENT	DETAIL REFERENCE
A	Scoop gravel and remove from site	
B	Sawcut and remove asphalt paving and base material	C2 1503
C	Protect existing storm drain pipe in place	
D	Remove existing barricade	
E	Clear all understory brush within limit of work	
F	Remove existing fence, posts, and related appurtenances	
G	Well capped below surface by others	
H	Vehicular traffic prohibited in septic field	
I	Protect existing water pipe in place	

### NOTES:

- REMOVE ALL TREES WITHIN LIMIT OF WORK UNLESS SPECIFICALLY NOTED TO REMAIN. NOT ALL TREES ARE SHOWN HEREON.

### GENERAL NOTES:

- SOURCE OF SURVEY IS TOPOGRAPHIC SURVEY CONDUCTED BY W.L. BURLE ENGINEERS, PA ON FILE DATED APRIL 14, 2011.
- SEE SHEET B-1, B-2, AND B-3 FOR OVERALL SURVEY (INCLUDING BASIS OF BEARING AND BENCHMARKS) AND GEOTECHNICAL BORING LOGS.

### SURVEY INFORMATION

#### GEOTECHNICAL ENGINEERING & SURVEYING:

W.L. BURLE ENGINEERS, PA  
111 S. WALNUT STREET, GREENVILLE, MS 38702 (662) 332-2619

REFER TO COMPLETE SURVEY TOPOGRAPHIC PLANS DATED APRIL 14, 2011


CONTROL MONUMENTS--HORIZONTAL CONTROL BASED ON STATE PLANE COORDINATES NAD83 ZONE 1702 LOUISIANA SOUTH AND VERTICAL ELEVATIONS BASED ON NAVD88

PHC #2  
NORTHERN=780,721.64'  
EASTERN=3,304,983.40'  
ELEVATION=87.58'

PHC #3  
NORTHERN=778,544.35'  
EASTERN=3,305,031.24'  
ELEVATION=85.80'

BEARINGS BASED ON GRID NORTH AS ESTABLISHED BY GPS SURVEY. ALL COORDINATES ARE STATE PLANE COORDINATES LOUISIANA SOUTH (1702).

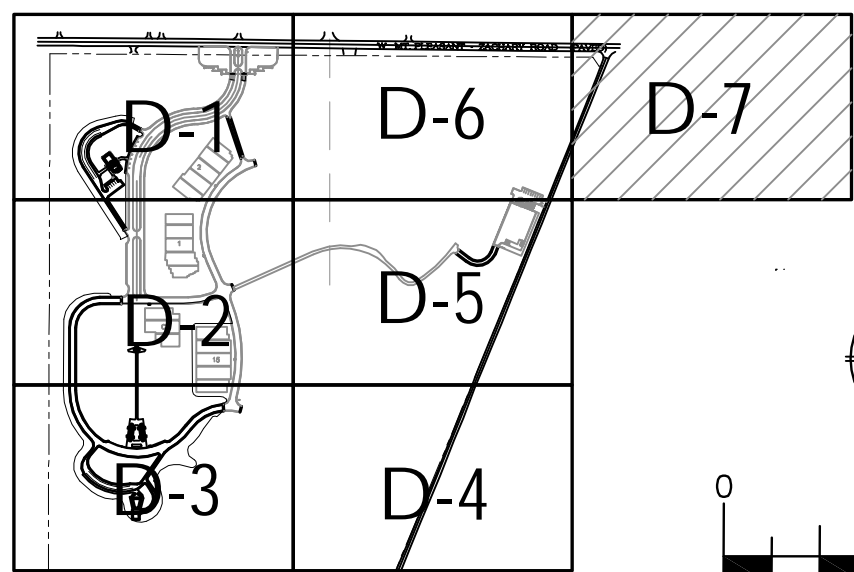

CALL LOUISIANA ONE-CALL SYSTEM (811)  
48 HOURS PRIOR TO START OF WORK



KEY PLAN

NO DEMOLITION WORK ON THIS SHEET

### CONSTRUCTION DOCUMENTS

			<b>Carter Burgess</b> A Wholly Owned Subsidiary of Jacobs Consultants in Architecture, Engineering, Planning, and the Environment Sacramento Office 180 Promenade Circle, Suite 300 Sacramento, California 95834 (916) 929-3323 Fax (916) 929-1772	<div>Subconsultant List</div> <table><tr><td>DREYFUSS &amp; BLACKFORD</td><td>3540 FOLSOM BOULEVARD, SACRAMENTO, CA 95816 (916) 453-1234</td></tr><tr><td>CAPITAL ENGINEERING CONSULTANTS</td><td>11020 SUN CENTER DRIVE, RANCHO CORDOVA, CA 95670 (916) 851-3500</td></tr><tr><td>ECOM ENGINEERING INC.</td><td>1796 TRIBUTE ROAD, SUITE 100 SACRAMENTO, CA (916) 641-5600</td></tr><tr><td>BUEHLER &amp; BUEHLER STRUCTURAL ENGINEERS, INC.</td><td>600 Q STREET, STE. 200, SACRAMENTO, CA. 95811 (916) 443-0303</td></tr><tr><td>W.L. BURLE ENGINEERS, PA</td><td>111 S. WALNUT STREET, GREENVILLE, MS 38702 (662) 332-2619</td></tr><tr><td>AQUA ENGINEERING, INC.</td><td>4803 INNOVATION DRIVE, FORT COLLINS, CO 80525 (970) 229-9668</td></tr><tr><td>THE SIERRA WEST GROUP, LLC</td><td>2730 GATEWAY OAKS DRIVE, STE. 110 SACRAMENTO, CA. 95833 (916) 925-4000</td></tr></table>		DREYFUSS & BLACKFORD	3540 FOLSOM BOULEVARD, SACRAMENTO, CA 95816 (916) 453-1234	CAPITAL ENGINEERING CONSULTANTS	11020 SUN CENTER DRIVE, RANCHO CORDOVA, CA 95670 (916) 851-3500	ECOM ENGINEERING INC.	1796 TRIBUTE ROAD, SUITE 100 SACRAMENTO, CA (916) 641-5600	BUEHLER & BUEHLER STRUCTURAL ENGINEERS, INC.	600 Q STREET, STE. 200, SACRAMENTO, CA. 95811 (916) 443-0303	W.L. BURLE ENGINEERS, PA	111 S. WALNUT STREET, GREENVILLE, MS 38702 (662) 332-2619	AQUA ENGINEERING, INC.	4803 INNOVATION DRIVE, FORT COLLINS, CO 80525 (970) 229-9668	THE SIERRA WEST GROUP, LLC	2730 GATEWAY OAKS DRIVE, STE. 110 SACRAMENTO, CA. 95833 (916) 925-4000		N ATIONAL C EMETERY A DMINISTRATION	Drawing Title EXISTING CONDITIONS & DEMOLITION PLAN		Project Title LOUISIANA NATIONAL CEMETERY GRAVESITE EXPANSION PHASE 1B		Date: MARCH 22, 2012	
DREYFUSS & BLACKFORD	3540 FOLSOM BOULEVARD, SACRAMENTO, CA 95816 (916) 453-1234																										
CAPITAL ENGINEERING CONSULTANTS	11020 SUN CENTER DRIVE, RANCHO CORDOVA, CA 95670 (916) 851-3500																										
ECOM ENGINEERING INC.	1796 TRIBUTE ROAD, SUITE 100 SACRAMENTO, CA (916) 641-5600																										
BUEHLER & BUEHLER STRUCTURAL ENGINEERS, INC.	600 Q STREET, STE. 200, SACRAMENTO, CA. 95811 (916) 443-0303																										
W.L. BURLE ENGINEERS, PA	111 S. WALNUT STREET, GREENVILLE, MS 38702 (662) 332-2619																										
AQUA ENGINEERING, INC.	4803 INNOVATION DRIVE, FORT COLLINS, CO 80525 (970) 229-9668																										
THE SIERRA WEST GROUP, LLC	2730 GATEWAY OAKS DRIVE, STE. 110 SACRAMENTO, CA. 95833 (916) 925-4000																										
Approved: Director, Office of Construction Management		Building Number		Checked MIS	Drawn SGA	Project No. 870CM3023B																					
Approved: Director, Project Management Service		Location LOUISIANA NATIONAL CEMETERY ZACHARY, LOUISIANA		DRAWING NO. D-7 Dwg. 13 Of 137																							
Revisions		Date																									

1

2

3

4

5

6

7

8

9