
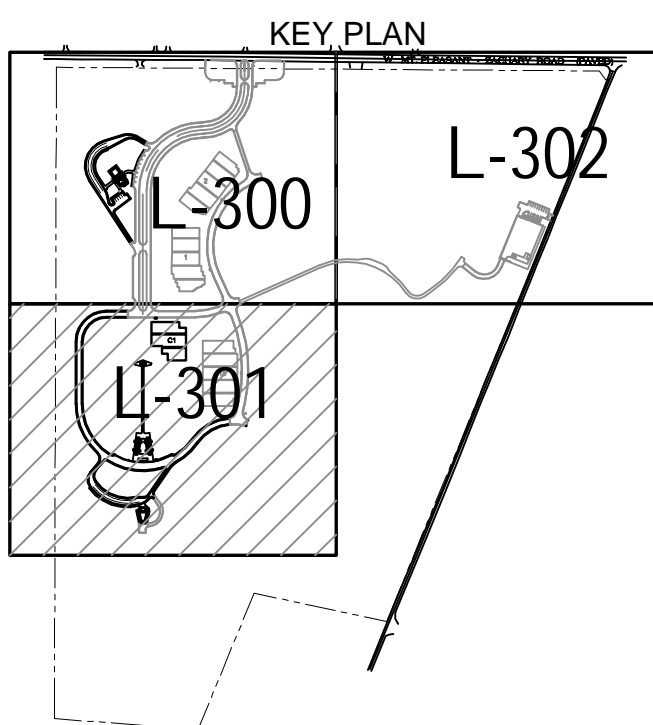




CONSTRUCTION DOCUMENTS

KEY	SITE ELEMENT	DETAIL REFERENCE
[A]	Asphalt Roadway Paving	Refer to Plan & Profile Sheets (L-400 Series)
[B]	Mountable Curb and Gutter	(B8) (L803)
[C]	Flush Concrete Curb	(B1) (L803)
[C ₁]	Control Joint	(F6) (L803)
[D]	Barrier Curb	(B1) (L803)
[E]	Reversed Mountable Curb	(B1) (L803)
[F]	Expansion Joint	(F6) (L803)
[F ₁]	Wheel Stop	(F7) (L803)
[G]	Concrete Walk Paving and Joints	(F6) (L803)
[H]	Gravel Drainage Rock at Admin/PIC	(E4) (L604)
[I]	Concrete Housekeeping Pad	(T1) 1000-32
[J]	6" Bench on Concrete Pad	Refer to Structural Details
[K]	Columbarium Wall	(F7) (L806)
[L]	Curb/Lawn Area	(F2) (L800)
[M]	Section Marker	Refer to Planting Plans (L-900 Series)
[N]	Sign - Directional, Traffic Regulatory, Identification	(E1) (L703)
[O]	Watering Station with Curb Transition	Refer to Signage Plans & Details (L-700 Series)
[P]	Planter Area - Shrubs, Groundcover & Bark Mulch	(C1) (L809)
[Q]	80" Flag Pole (Flag Assembly Area)	(F1) (L805)
[R]	30" Flag Pole (MIA/POW)	(F7) (L804)
[S]	Concrete Stairs at Assembly Area	Add-Alternate #4 (Relocated from Sections 1 & 2)
[T]	Handrails	(A1) (L804)
[U]	Cheekwalls	(C1) (L804)
[V]	Curb transition	(F1) (L804)
[W]	Curb Cut	(C4) (L804)
[X]	Vee (Valley) Gutter	(A1) (L803)
[Y]	Concrete Mow Curb	(F4) (L803)
[Z]	Steel Bollard - See Arch Sheet 3000-1 for Layout Locations	(F6) (L803)
[AA]	4" White Painted Stripe	Refer to Specifications
[AB]	Accessible Parking Area	(B4) (L703)
[AC]	HVAC Condensing Units & Pads	Refer to Mechanical Plans
[AD]	Screen Wall	Refer to Architectural Plans
[AE]	8" Bench	(F3) (L806)
[AF]	10" Bench	(F3) (L806)
[AG]	12" Bench	(F3) (L806)
[AH]	8" Bench - Backless	(F1) (L806)
[AI]	Gravesite Grid Monument	(F3) (L703)
[AJ]	Cortege Lane Number (Painted)	Refer to Specifications

— — — — — LIMITS OF CONSTRUCTION PHASE 1B

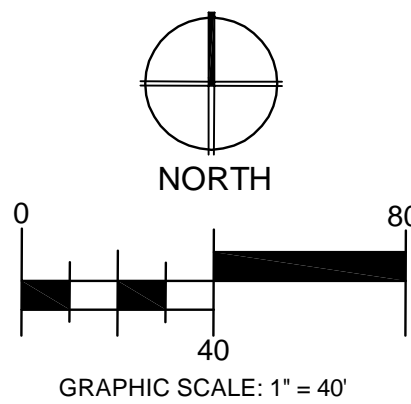

CONSTRUCTION DOCUMENTS

 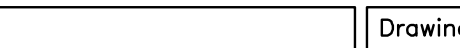	<p>Carter-Burgess A Whole Owned Subsidiary of Jacobs</p> <p>Consultants in Architecture, Engineering, Planning, and the Environment</p> <p>Sacramento Office 180 Promenade Circle, Suite 300 Sacramento, California 95834 (916) 929-3323 Fax (916) 929-1772</p>	<p>Subconsultant List</p> <p>DREYFUSS & BLACKFORD 3540 FOLSOM BOULEVARD, SACRAMENTO, CA 95816 (916) 453-1234</p> <p>CAPITAL ENGINEERING CONSULTANTS 11020 SUN CENTER DRIVE, RANCHO CORDOVA, CA 95670 (916) 851-3500</p> <p>ECOM ENGINEERING INC. 1796 TRIBUTE ROAD, SUITE 100 SACRAMENTO, CA (916) 641-5600</p> <p>BUEHLER & BUEHLER STRUCTURAL ENGINEERS, INC. 600 Q STREET, STE. 200, SACRAMENTO, CA. 95811 (916) 443-0303</p> <p>W.L. BURLE ENGINEERS, PA 111 S. WALNUT STREET, GREENVILLE, MS 38702 (662) 332-2619</p> <p>AQUA ENGINEERING, INC. 4803 INNOVATION DRIVE, FORT COLLINS, CO 80525 (970) 229-9668</p> <p>THE SIERRA WEST GROUP, LLC 2730 GATEWAY OAKS DRIVE, STE. 110 SACRAMENTO, CA. 95833 (916) 925-4000</p>	 <p>NATIONAL CEMETERY ADMINISTRATION</p>	<p>Drawing Title</p> <p>SITE LAYOUT & DIMENSION PLAN</p>	<p>Project Title</p> <p>LOUISIANA NATIONAL CEMETERY GRAVESITE EXPANSION PHASE 1B</p>	<p>Date:</p> <p>MARCH 22, 2012</p>
		<p>Revisions</p>		<p>Project No.</p> <p>870CM3023B</p>	<p>Building Number</p> <p>Checked WMR</p> <p>Drawn RUMF</p>	<p>Drawing NO.</p> <p>L-301</p> <p>Dwg. 18 of 137</p>