


P:\Projects\WUXU0039\Drawings\WUXU0039_100\PH-BV2-L-401_Plan & Profiles.dwg 3--21--12 10:55:48 AM Greenies


EXISTING
GRADE

PROPOSED
GRADE

PROPOSED
GRADE

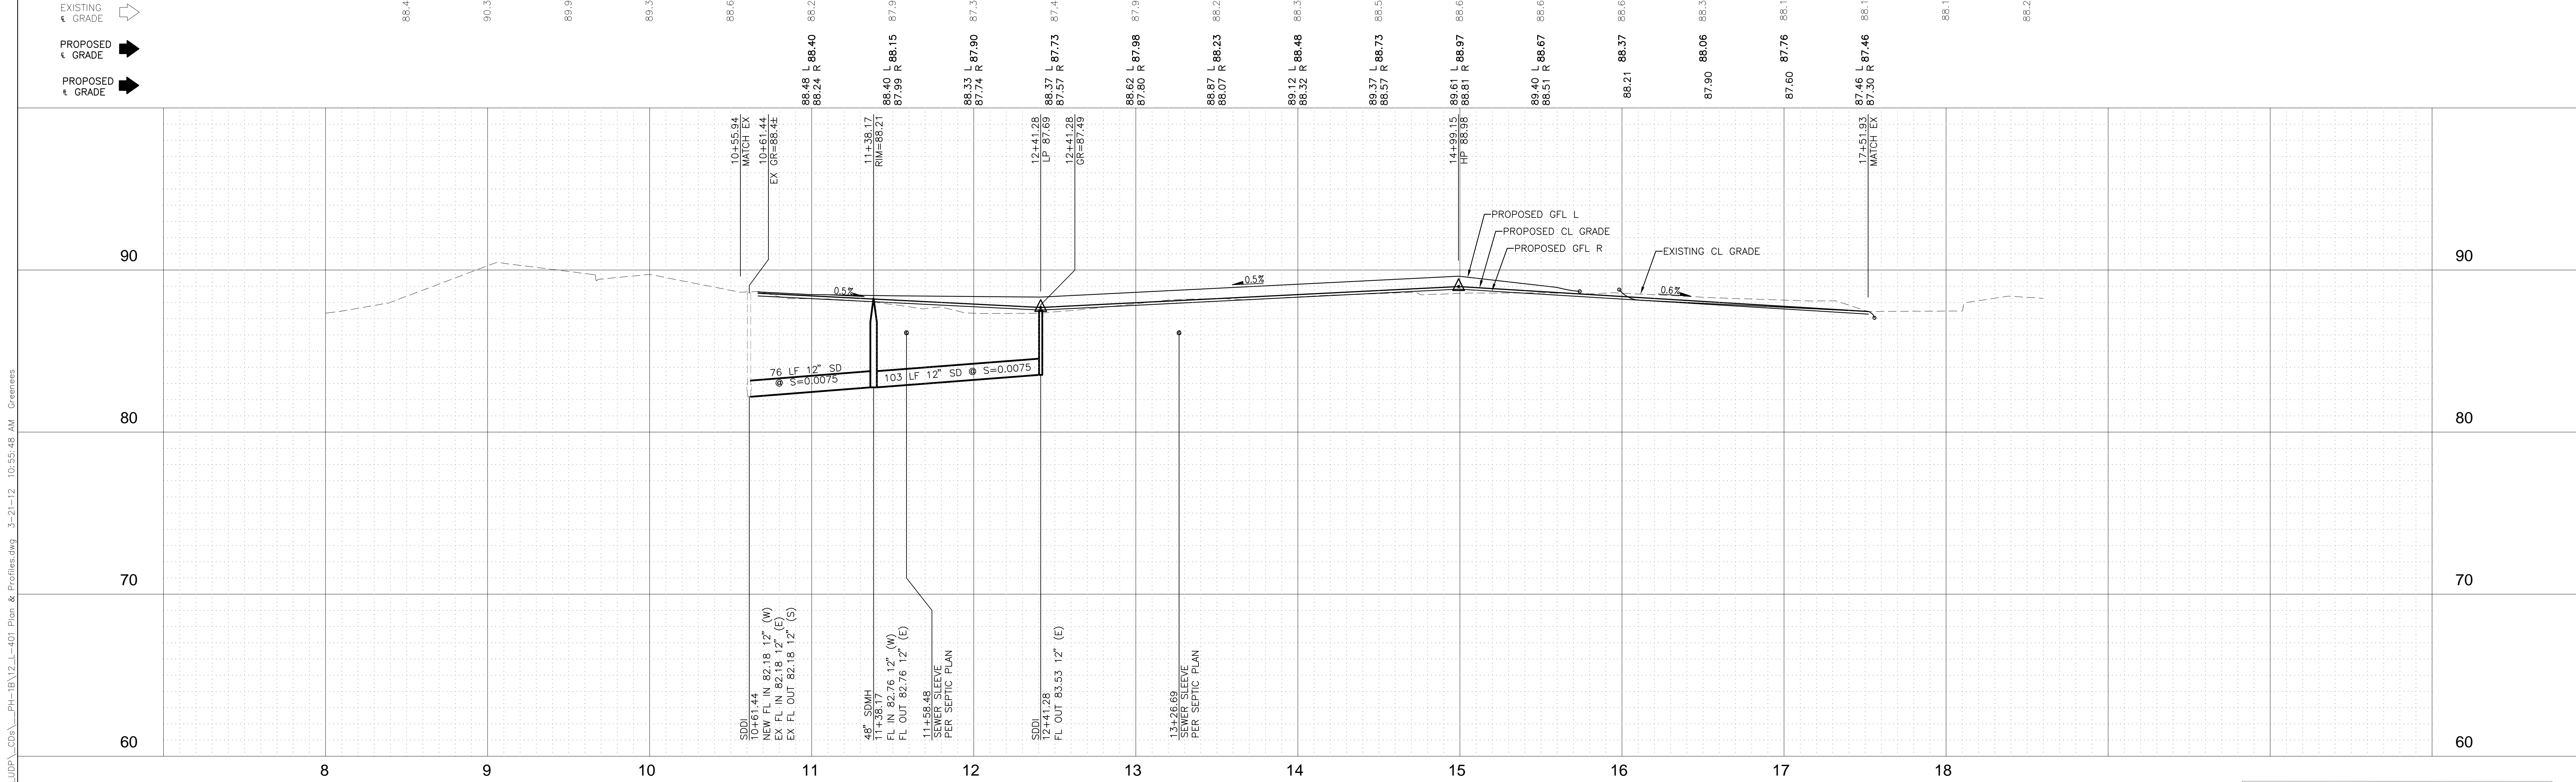

Revisions	Date

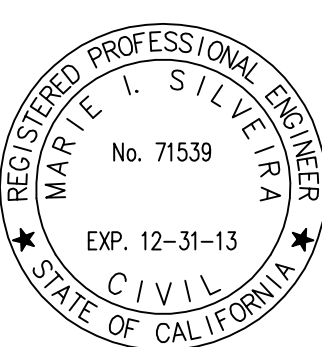

Carter Burgess
A Wholly Owned Subsidiary of Jacobs
Consultants in Architecture, Engineering,
Planning, and the Environment
Sacramento Office
180 Promenade Circle, Suite 300
Sacramento, California 95834
(916) 929-3323 Fax (916) 929-1772

Subconsultant List	
DREYFUSS & BLACKFORD	3540 FOLSOM BOULEVARD, SACRAMENTO, CA 95816 (916) 453-1234
CAPITAL ENGINEERING CONSULTANTS	11020 SUN CENTER DRIVE, RANCHO CORDOVA, CA 95670 (916) 851-3500
ECOM ENGINEERING INC.	1796 TRIBUTE ROAD, SUITE 100 SACRAMENTO, CA (916) 641-5600
BUHLER & BUEHLER STRUCTURAL ENGINEERS, INC.	600 Q STREET, STE. 200, SACRAMENTO, CA. 95811 (916) 443-0303
W.L. BURLE ENGINEERS, PA	111 S. WALNUT STREET, GREENVILLE, MS 38702 (662) 332-2619
AQUA ENGINEERING, INC.	4803 INNOVATION DRIVE, FORT COLLINS, CO 80525 (970) 229-9668
THE SIERRA WEST GROUP, LLC	2730 GATEWAY OAKS DRIVE, STE. 110 SACRAMENTO, CA. 95833 (916) 925-4000



NATIONAL
CEMETERY
ADMINISTRATION

Drawing Title PLAN & PROFILE: DRIVE H		Project Title LOUISIANA NATIONAL CEMETERY GRAVESITE EXPANSION PHASE 1B		Date: MARCH 22, 2012
Approved: Director, Office of Construction Management		Building Number	Checked MS	Drawn SGA
Approved: Director, Project Management Service		Location LOUISIANA NATIONAL CEMETERY ZACHARY, LOUISIANA		DRAWING NO. L-401 Dwg. 25 of 137

CONSTRUCTION NOTES

- A** MOUNTABLE CURB AND GUTTER PER DETAIL B1 ON SHEET L-803
- B** FLUSH CURB PER DETAIL B1 ON SHEET L-803
- C** REVERSED MOUNTABLE CURB AND GUTTER PER DETAIL B1 ON SHEET L-803
- D** TRANSITION FROM MOUNTABLE CURB AND GUTTER TO FLUSH CURB PER DETAIL A1 ON SHEET L-803
- E** CORE OPENING AND USE "KOR-N-SEAL" OR APPROVED EQUAL. FLEXIBLE COUPLING ON NEW 12" CONNECTION TO EXISTING STORM DRAIN INLET.
- F** REFER TO IRRIGATION PLAN FOR IRRIGATION SLEEVE INSTALLATION.
- G** TRANSITION FROM MOUNTABLE CURB AND GUTTER TO REVERSED MOUNTABLE CURB AND GUTTER PER DETAIL A1 ON SHEET L-803
- H** BARRIER CURB PER DETAIL B1 ON SHEET L-803
- I** SEWER SLEEVE PER SEPTIC PLAN.

LEGEND

- DRAIN INLET
- STORM DRAIN MANHOLE
- 12" SD — STORM DRAIN PIPE
- 12" SD — EXISTING STORM DRAIN PIPE
- 6" DW — DOMESTIC WATER PIPE
- 6" DW — EXISTING DOMESTIC WATER PIPE

NOTES

- ALL DRAIN PIPE TO BE HDPE UNLESS OTHERWISE NOTED, OR AS FOLLOWS:
COVER < 24" - CLASS IV RCP
COVER > 10' - CLASS IV RCP

CONSTRUCTION DOCUMENTS