

DRIVE C

LEGEND


- DRAIN INLET
- STORM DRAIN MANHOLE
- 12" SD — STORM DRAIN PIPE
- - 12" SD - - EXISTING STORM DRAIN PIPE
- 6" DW — DOMESTIC WATER PIPE
- - 6" DW - - EXISTING DOMESTIC WATER PIPE

NOTES



1. ALL DRAIN PIPE TO BE HDPE UNLESS OTHERWISE NOTED, OR AS FOLLOWS:
COVER < 24" - CLASS IV RCP
COVER > 10" - CLASS IV RCP

CONSTRUCTION NOTES

- A MOUNTABLE CURB AND GUTTER PER DETAIL B1 ON SHEET L-803
- B FLUSH CURB PER DETAIL B1 ON SHEET L-803
- C TRANSITION FROM REVERSED MOUNTABLE CURB AND GUTTER TO FLUSH CURB PER DETAIL A1 ON SHEET L-803
- D REFER TO IRRIGATION PLAN FOR IRRIGATION SLEEVE INSTALLATION.
- E REVERSED MOUNTABLE CURB AND GUTTER PER DETAIL B1 ON SHEET L-803
- F STA 10+47.40
CONSTRUCT CURB INLET PER DETAIL C6 SHEET L-604. CONNECT TO SDDI
W/ 9 LF 12" HDPE @ S=0.0100
GRATE=86.16
INV=82.30
- G STA 14+25.75
CONSTRUCT CLEAN OUT TO GRADE PER DETAIL C6 SHEET L-604. CONNECT TO SDMH W/187 LF 6" HDPE @ S=0.0127
RIM=85.80
INV=80.89
- H STA 10+47.40
CONSTRUCT CURB INLET PER DETAIL C6 SHEET L-604. CONNECT TO SDMH W/43 LF 12" HDPE @ S=0.0251
GR=86.17
INV=82.21
- I TRANSITION FROM MOUNTABLE CURB AND GUTTER TO REVERSED MOUNTABLE CURB AND GUTTER PER DETAIL A1 ON SHEET L-803

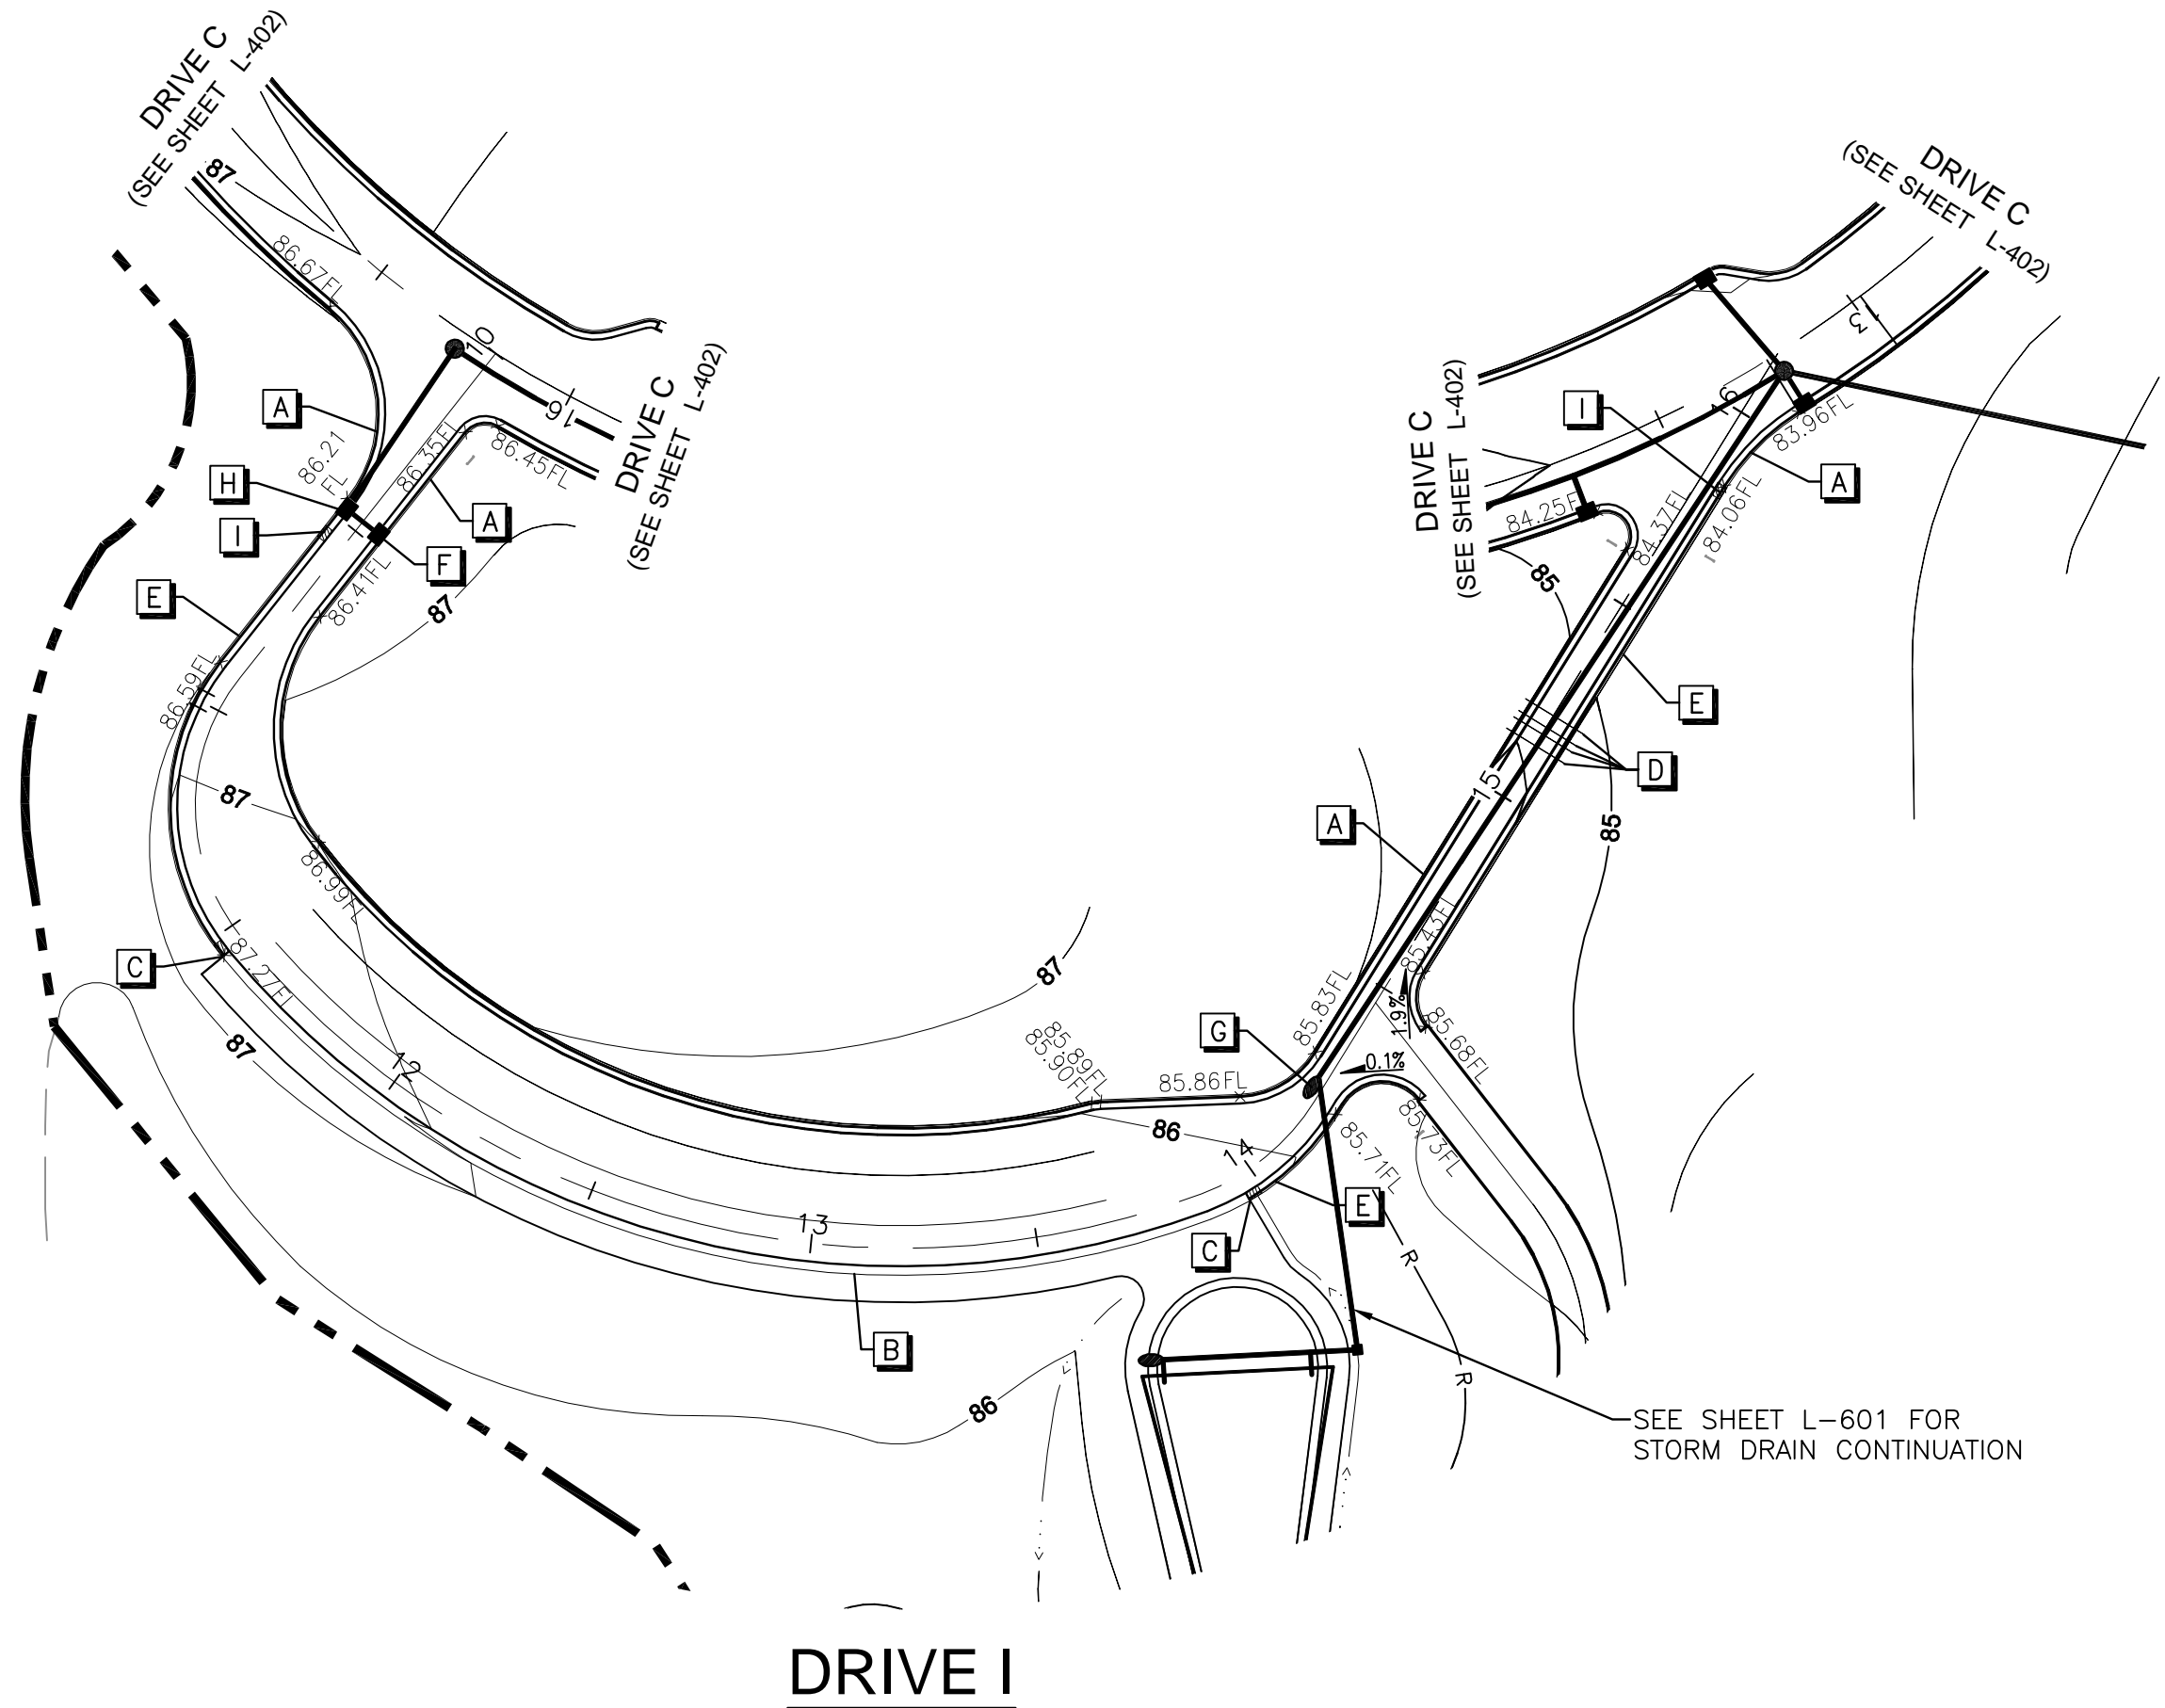

DRIVE I

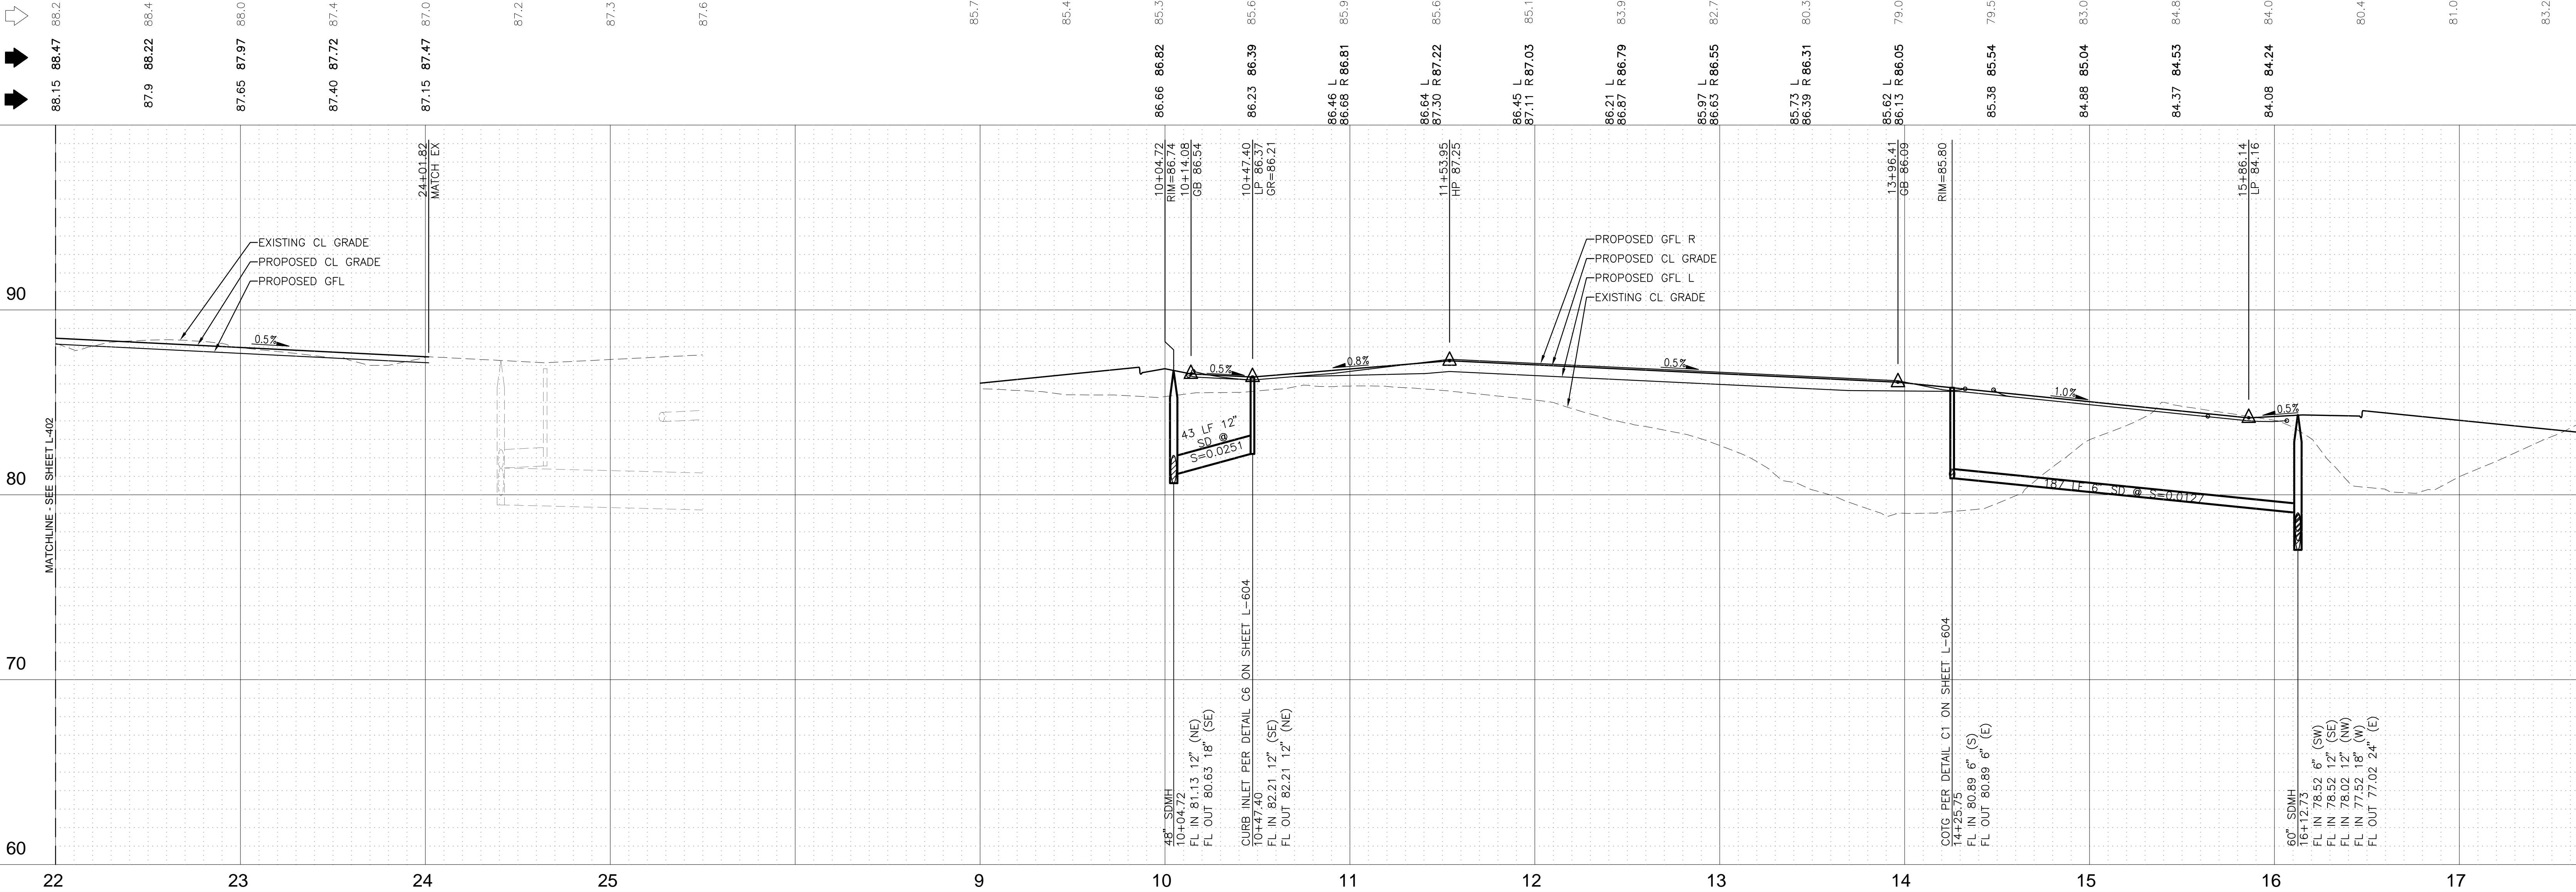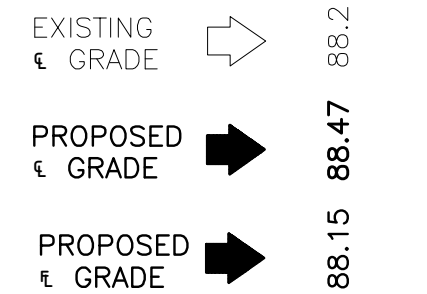

CONSTRUCTION DOCUMENTS

--	--	