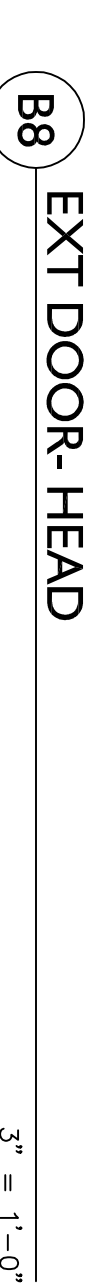
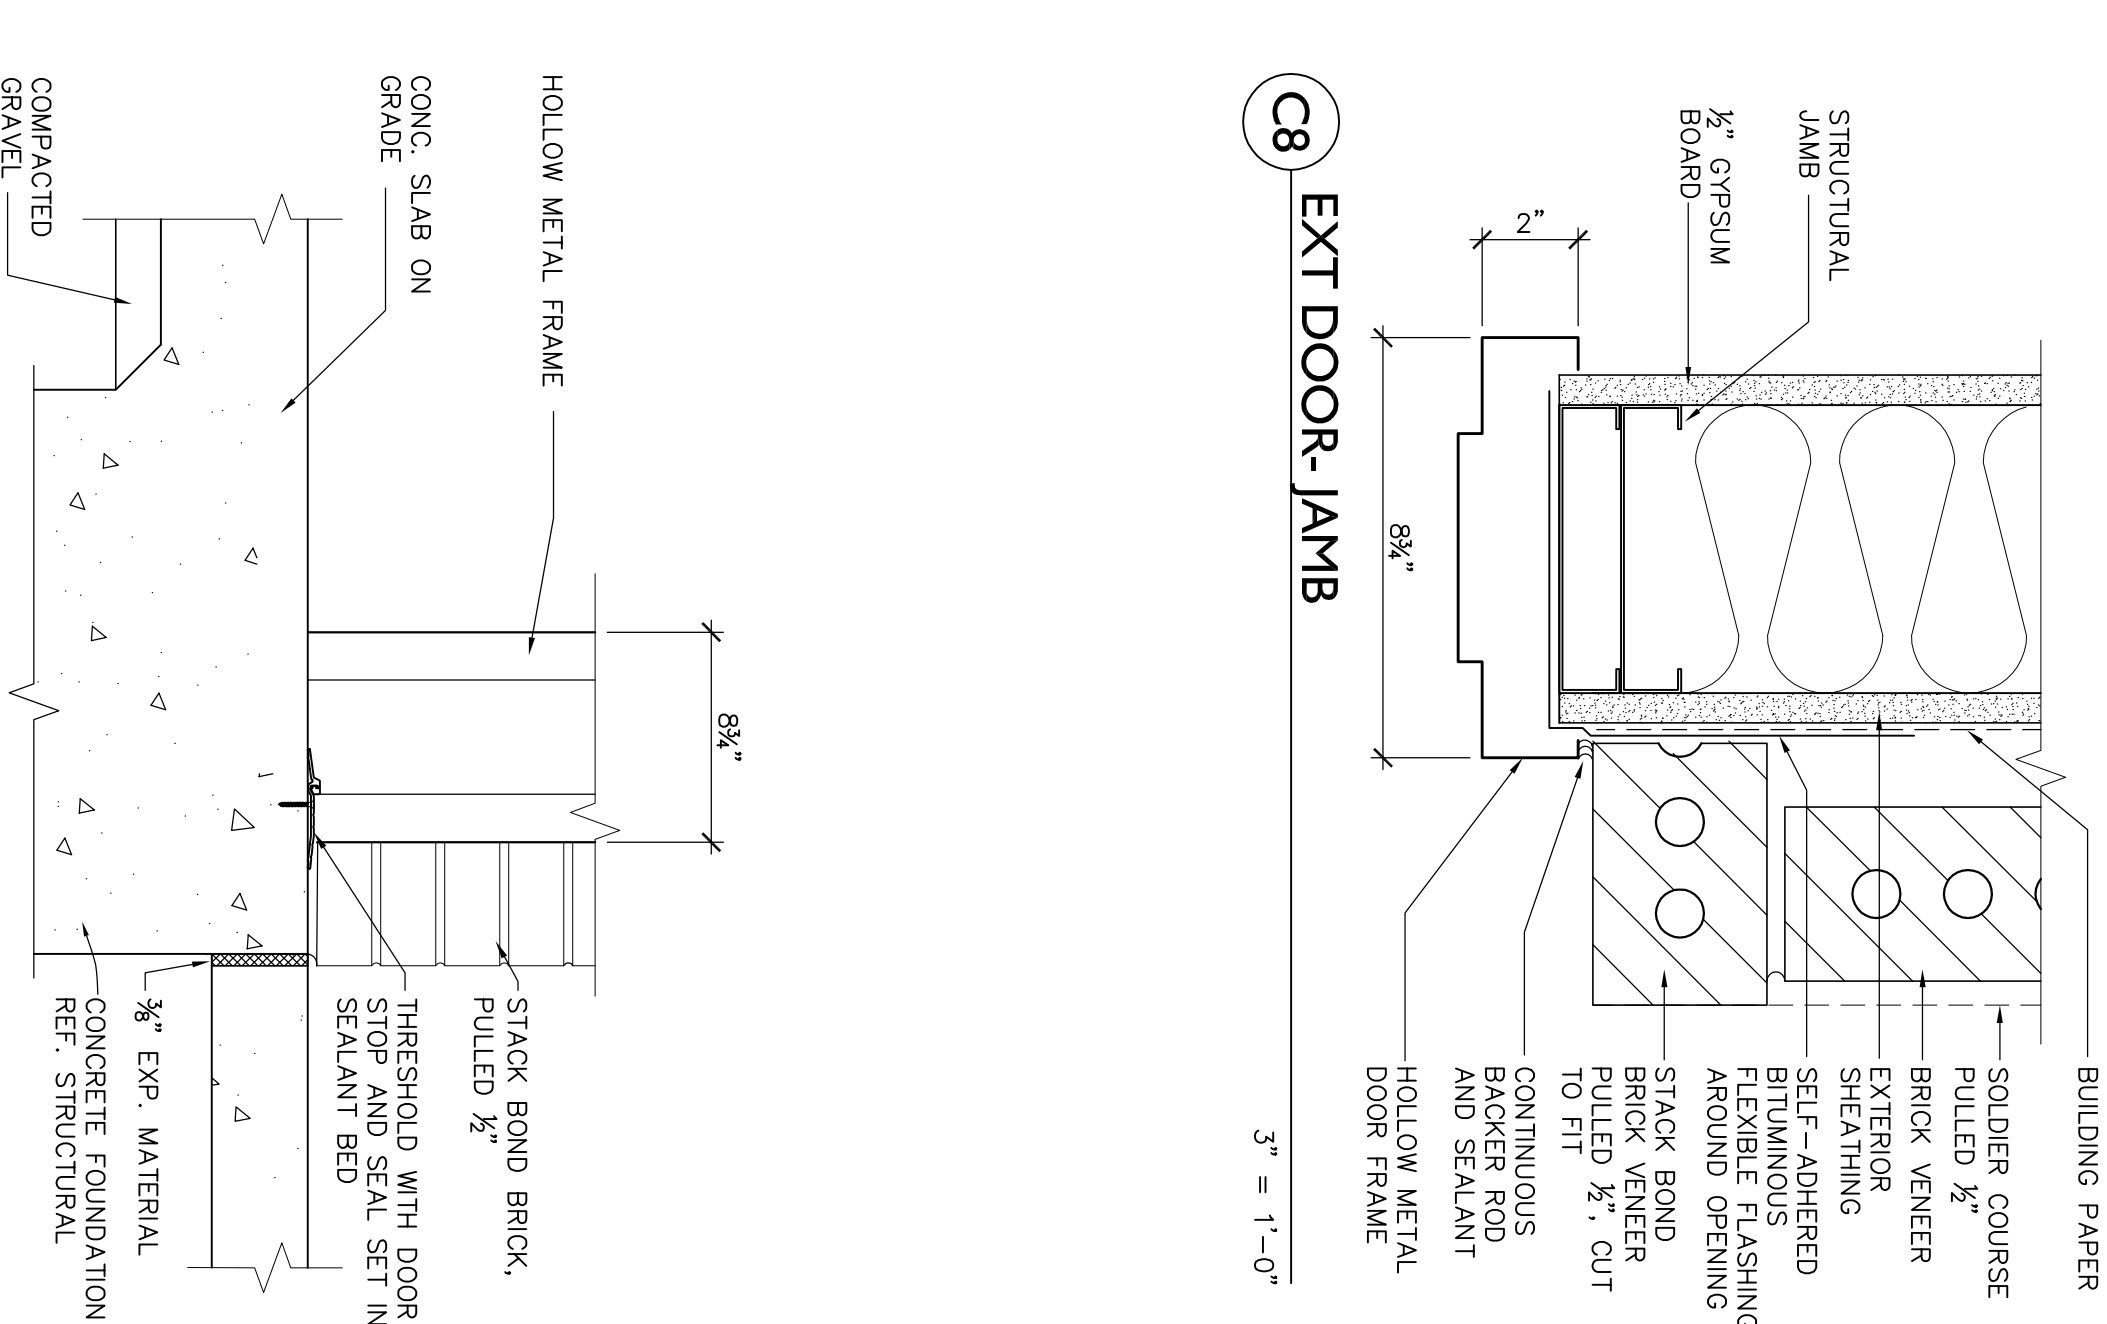


1

 $1-1/2'' = 1'-0''$ 
$$1-1/2^n = 1-0^n$$
$$\overline{3''} = 1' - 0$$
 $1-1/2'' = 1'-0''$

Date:
MARCH 22, 2012

Project No.
870CM3023B

DRAWING NO.
2000-3

Dwg. 83 of 137