


BLDG. 3000 EXTERIOR FINISH LEGEND

- | | |
|----------------------------|--|
| EXTERIOR WALL FINISH | |
| CIP | Cast-in-place Concrete – No finish |
| CLF | Chain Link Fence (at bulk materials storage gates) – Painted Black |
| CNU | CNU – Split Face Pattern – Color to be selected by Architect from Manufacturer's standard colors. |
| MS | Metall Siding – Thermsetting type finish – Color: Clay from Manufacturer's Standard Colors |
| EXTERIOR ROOF FINISH | |
| MR | Mod. Roofing – Thermsetting type finish – Color: Taupe from Manufacturer's Standard Colors |
| EXTERIOR OPENINGS FINISHES | |
| P6 | Exterior paint color of exterior doors, frames, and openings – Color: Clay to match exterior siding color to be specified by Architect – Semi-gloss finish |

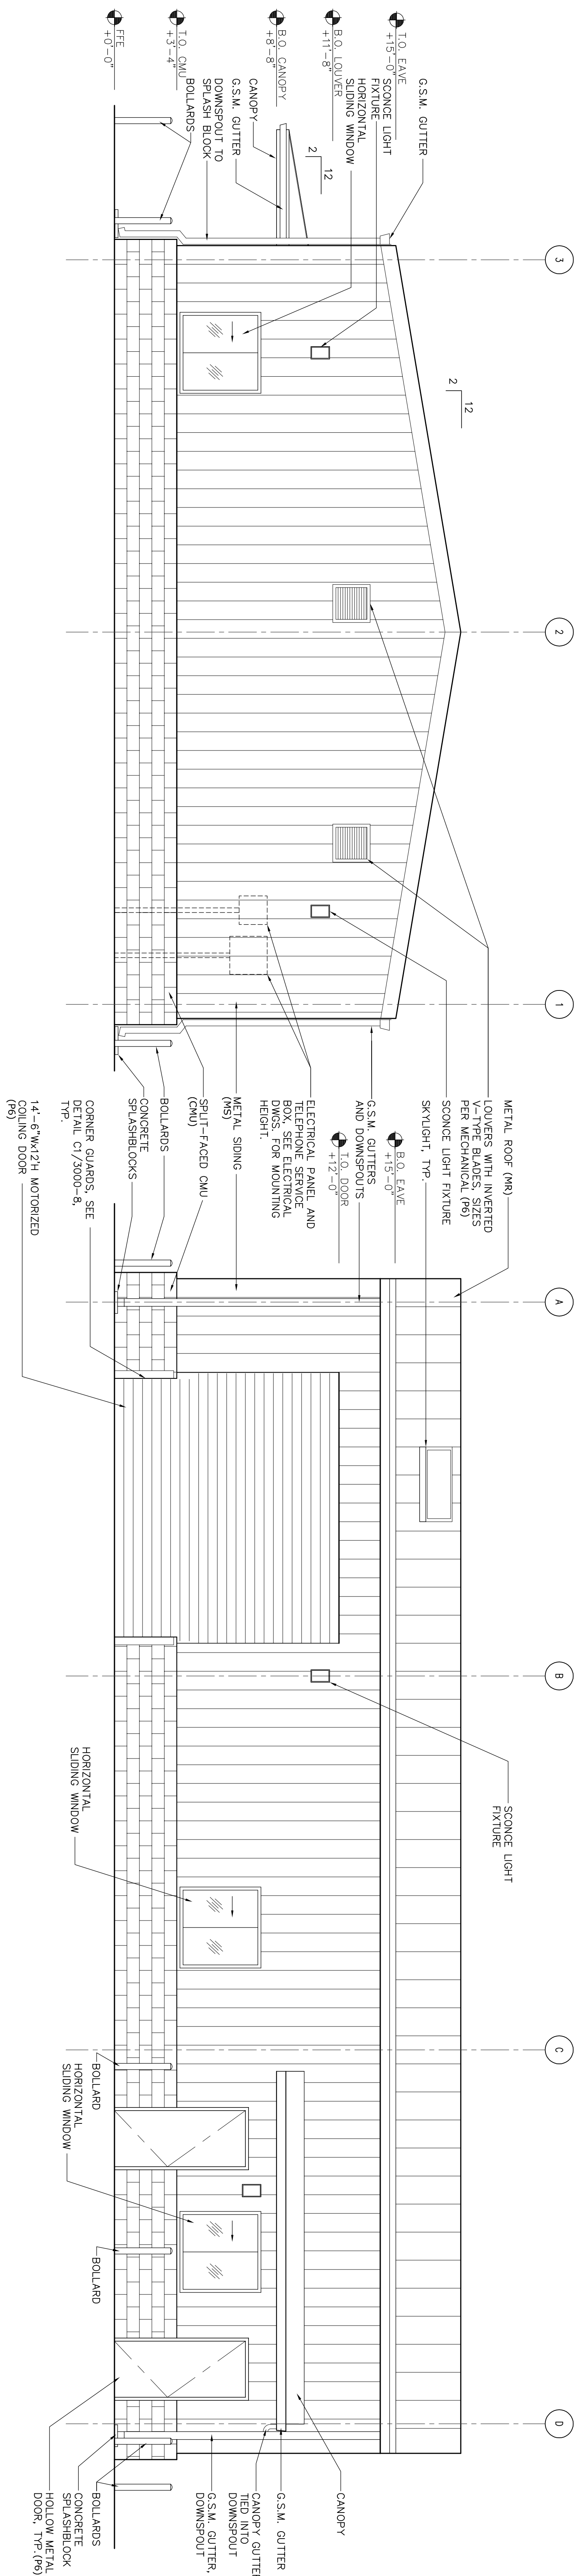


RIGHT ELEVATION

FRONT ELEVATION

1/4"=1'-0'

1/4"=1'-0"

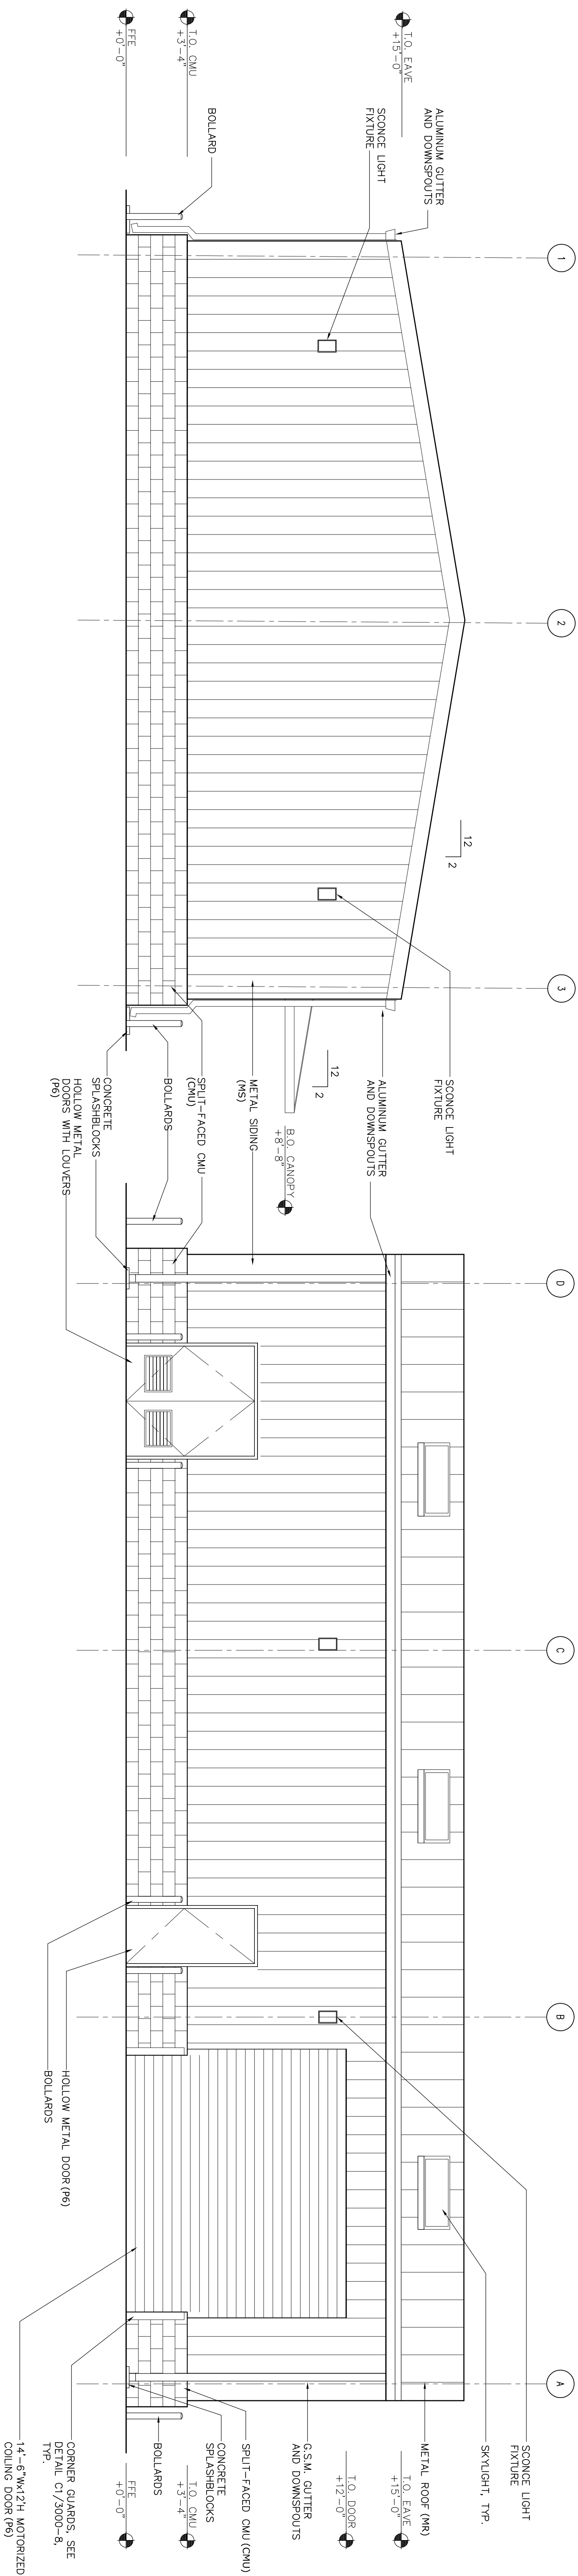

LEFT ELEVATION

REAR ELEVATION

1/4"=1'-0'

1/4"=1'-0"

[illegible]