

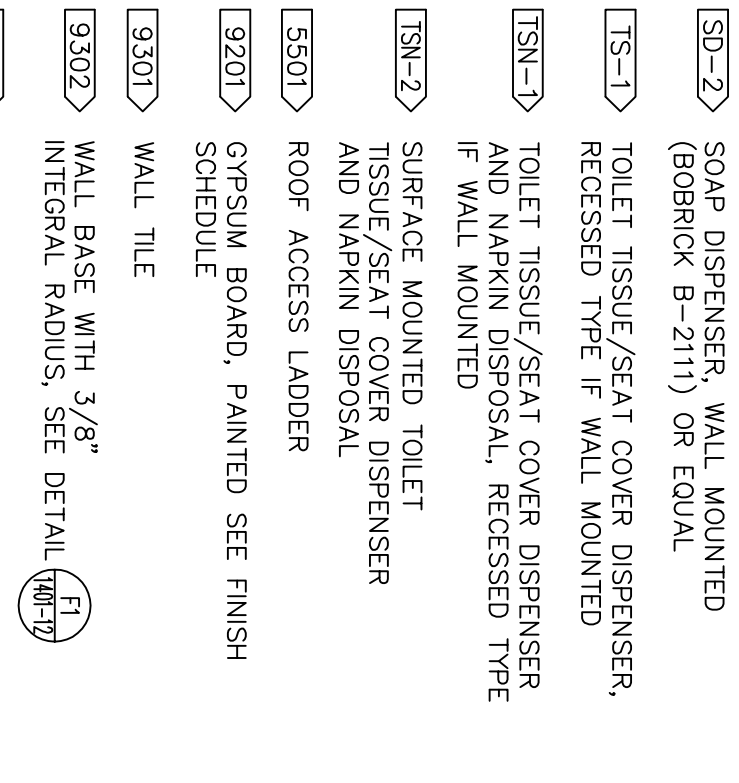
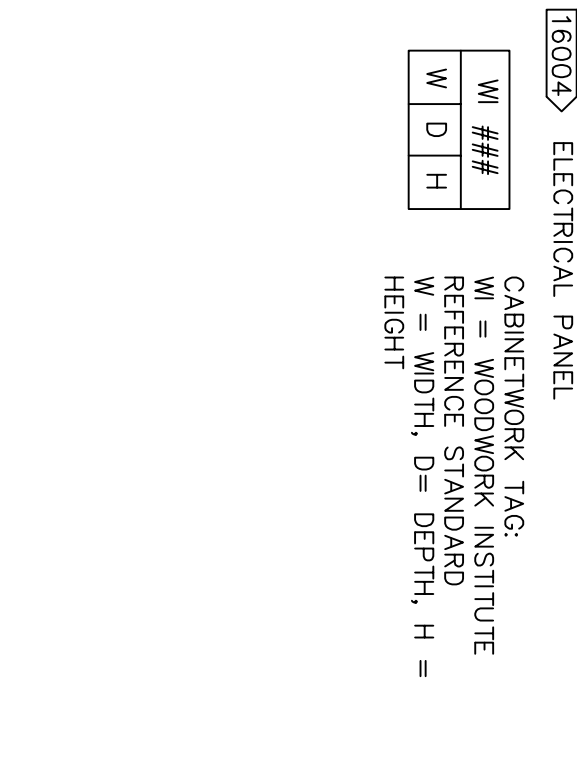


PTW-1> PAPER TOWEL DISPENSER & WASTE RECEPTACLE

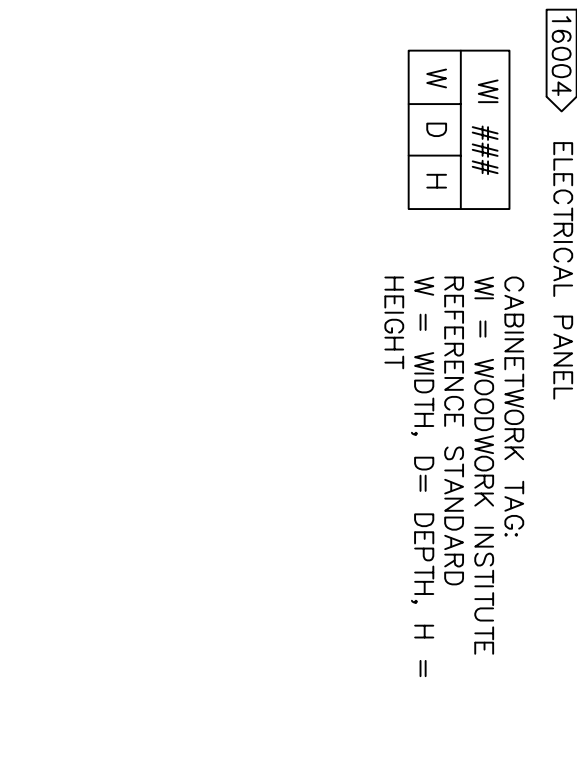

INILSOALIM LAMBILOS, S.B. DE LIMA (1401-12)

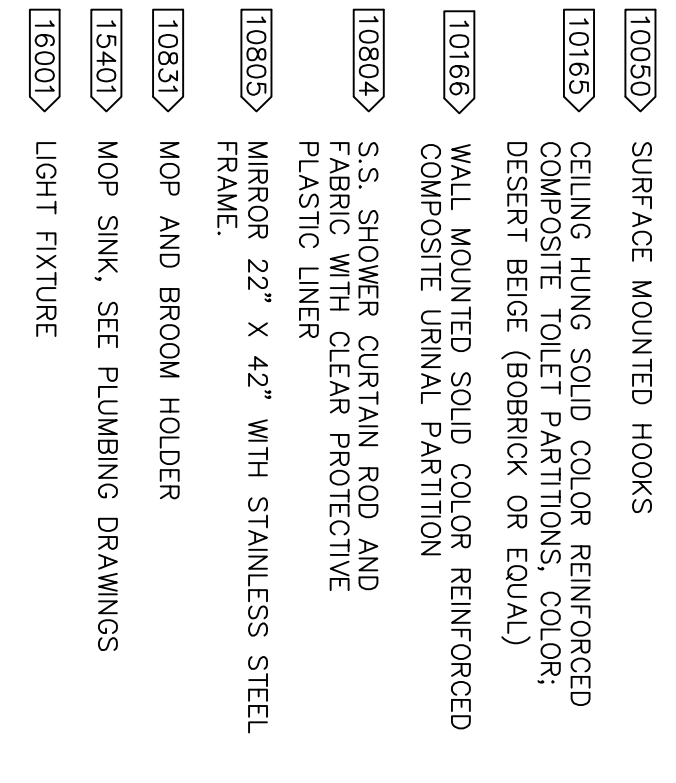


Date	MARCH 22, 2012
Project No.	870CM3023B
Drawing No.	3000-5
Checked	Drawn
	DD
NATIONAL CEMETERY Y, LOUISIANA	
Dwg.	88 of 137


Date	MARCH 22, 2012
Project No.	870CM3023B
Drawing No.	3000-5
Checked	Drawn
	DD
NATIONAL CEMETERY Y, LOUISIANA	
Dwg.	88 of 137

Date	MARCH 22, 2012
Project No.	870CM3023B
Drawing No.	3000-5
Checked	Drawn
	DD
NATIONAL CEMETERY Y, LOUISIANA	
Dwg.	88 of 137

Date	MARCH 22, 2012
Project No.	870CM3023B
Drawing No.	3000-5
Checked	Drawn
	DD
NATIONAL CEMETERY Y, LOUISIANA	
Dwg.	88 of 137

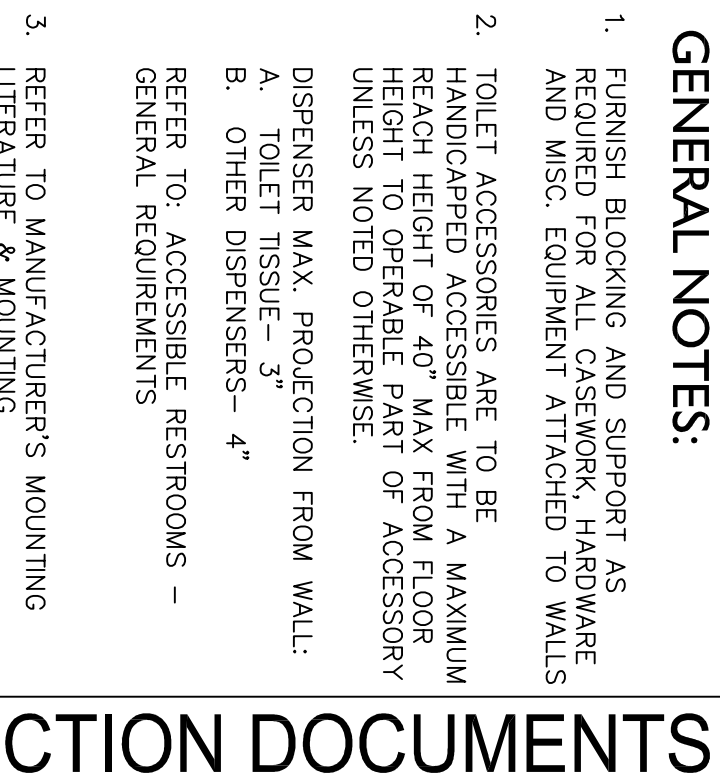


## TR

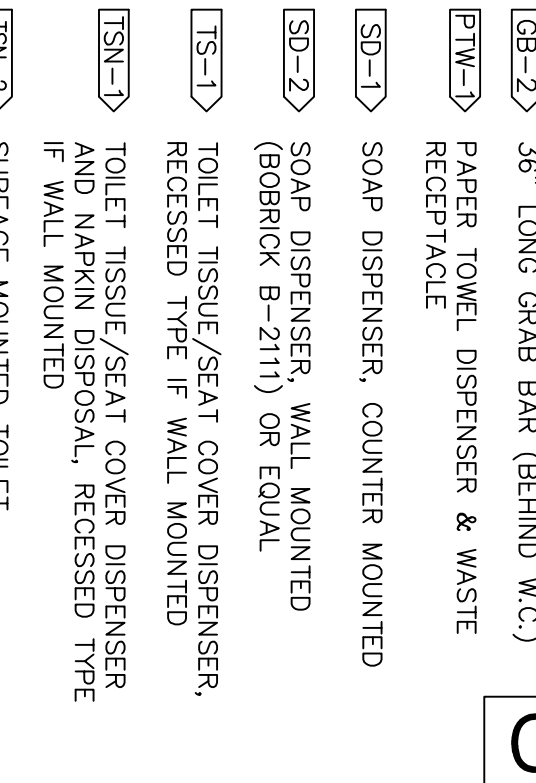


5501 ROOF ACCESS LADDER

9201 GYPSUM BOARD PAINTED SEE FINISH

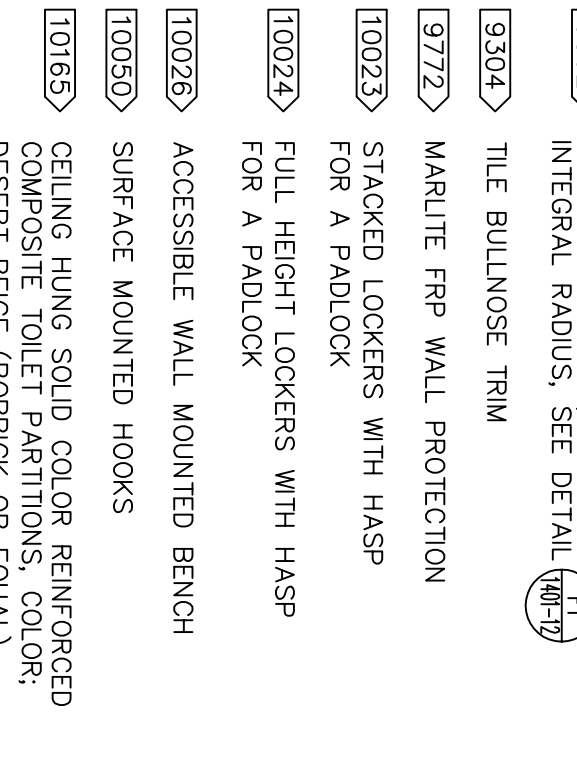

11/10/86 WALL MOUNTED SOLID COLOR REINFORCED COMPOSITE URINAL PARTITION

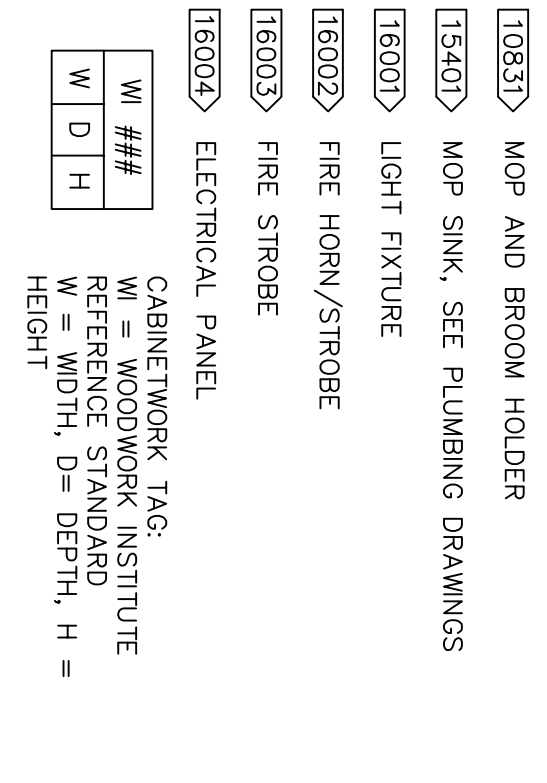

# CONSTRUCTION DOCUMENTS