


GENERAL NOTES

1. SEE STRUCTURAL SHEETS FOR ADDITIONAL DETAILS, AND MAXIMUM ALLOWED SIZES ON INTERIOR NON-BEARING METAL FRAMING
2. SEE FINISH SCHEDULE SHEET 2001-5 FOR INTERIOR FINISHES
3. SEE STRUCTURAL FOR TYPICAL BACKING AND BRIDGING DETAILS
4. SEE ^(D)2004 FOR TYPICAL PARTITION CORNER INTERSECTION AND PARTITION END

PARTITION NOTES


- [illegible]

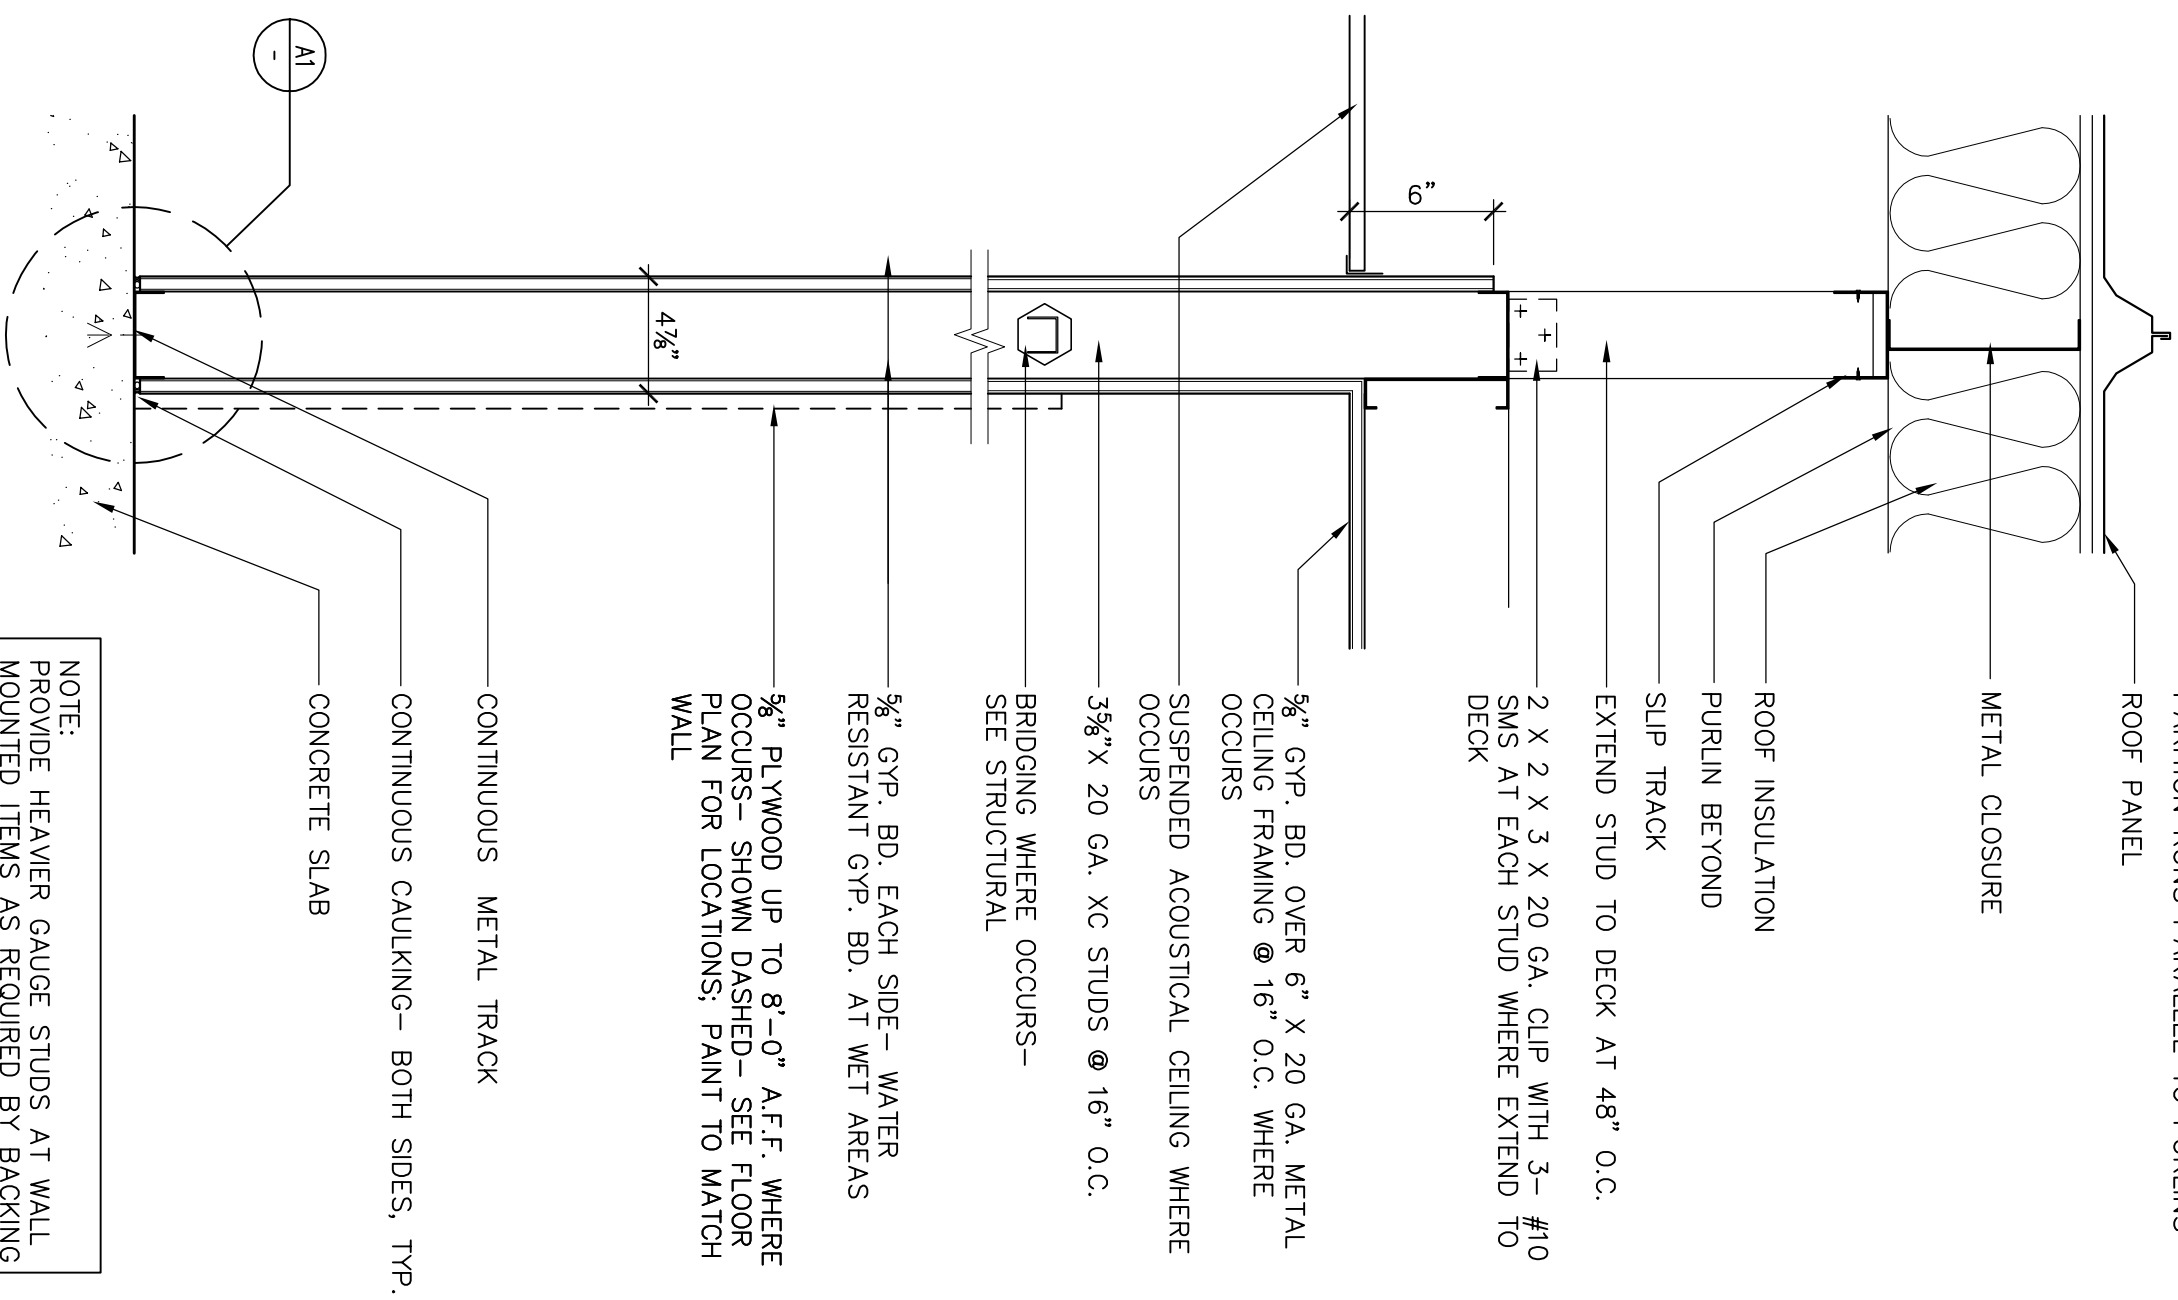

WALL TYPE	STC RATING	FIRE RATING	ASSEMBLY	NOTES
A1	—	—	—	—


D7 PARTIAL HEIGHT PARTITION

$$1-1/2'' = 1'-0''$$

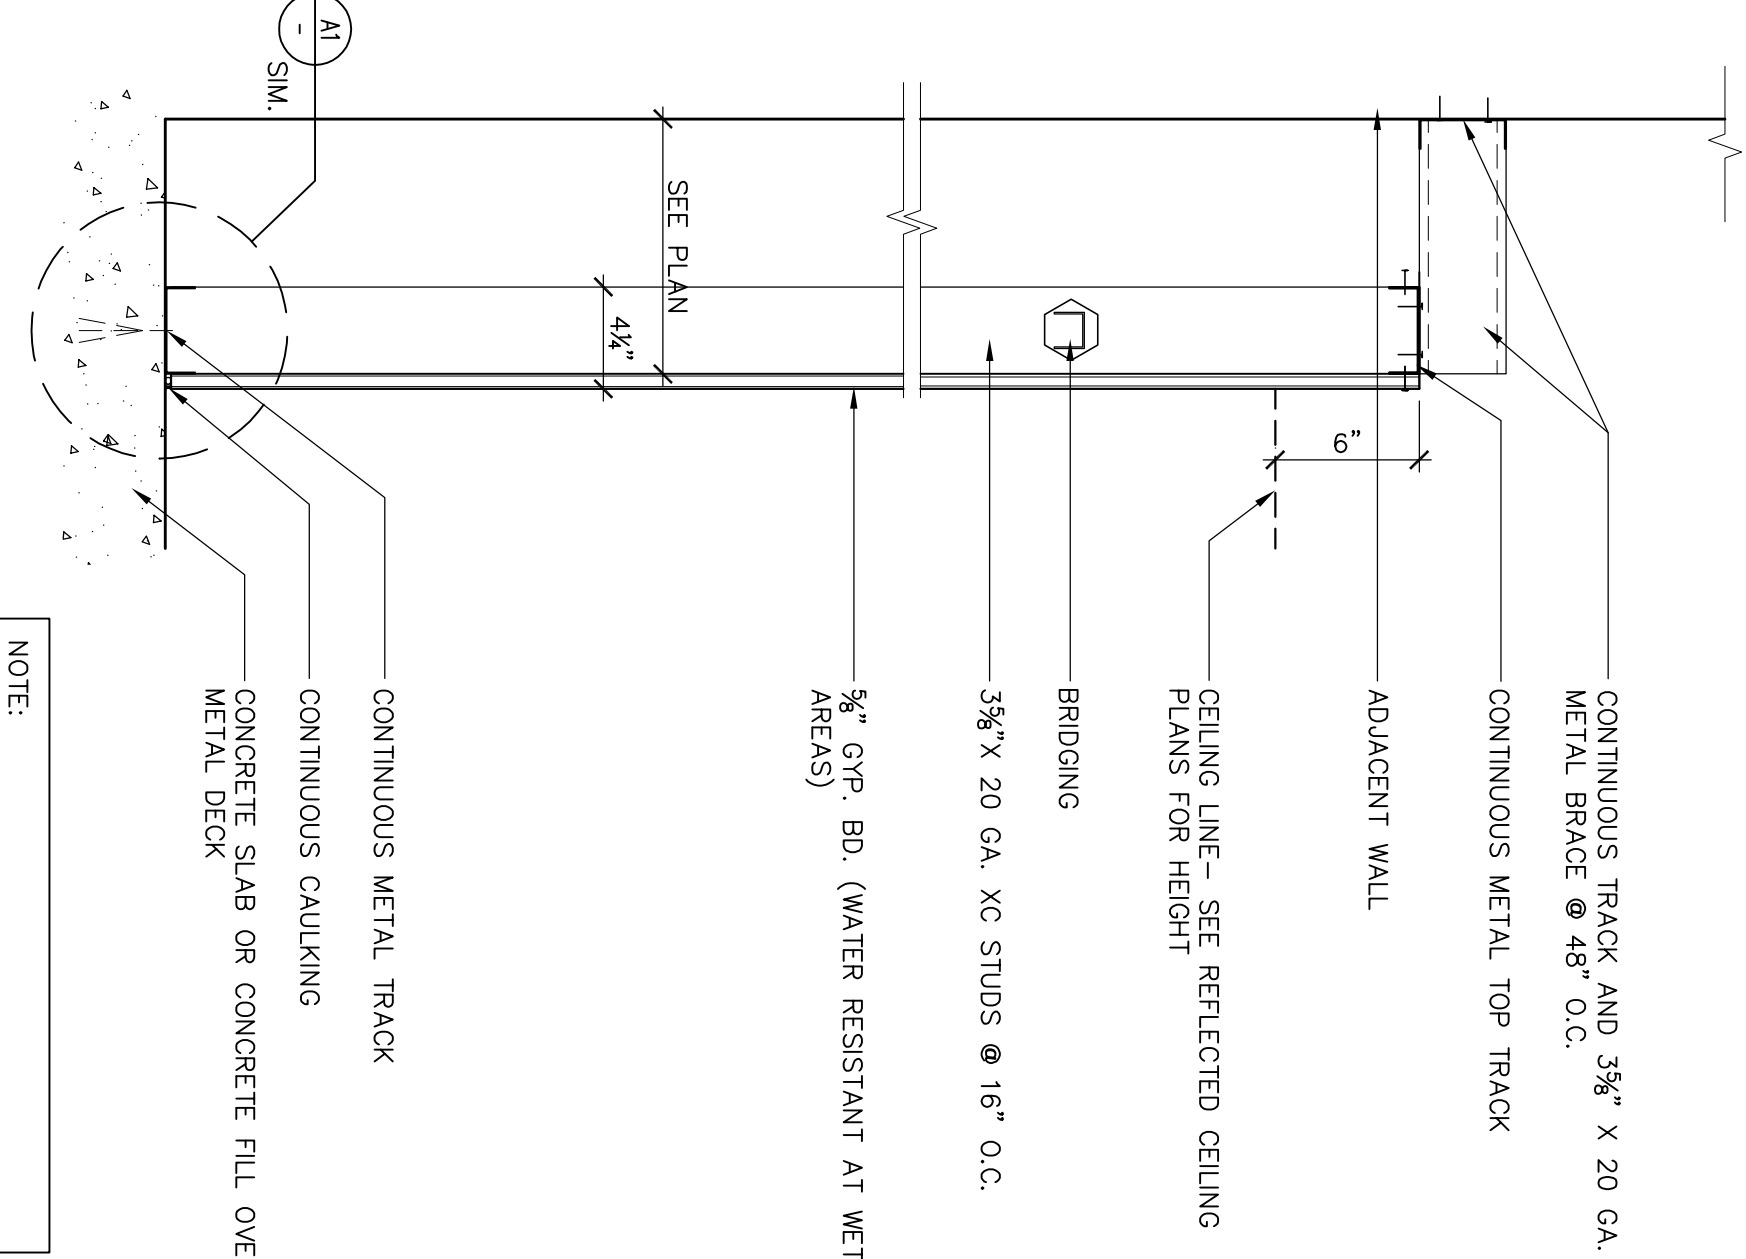

WALL TYPE	STC RATING	FIRE RATING	UL ASSEMBLY	NOTES
D1	-	-	-	-


E3 PLUMBING CHASE/FURRED PARTITION

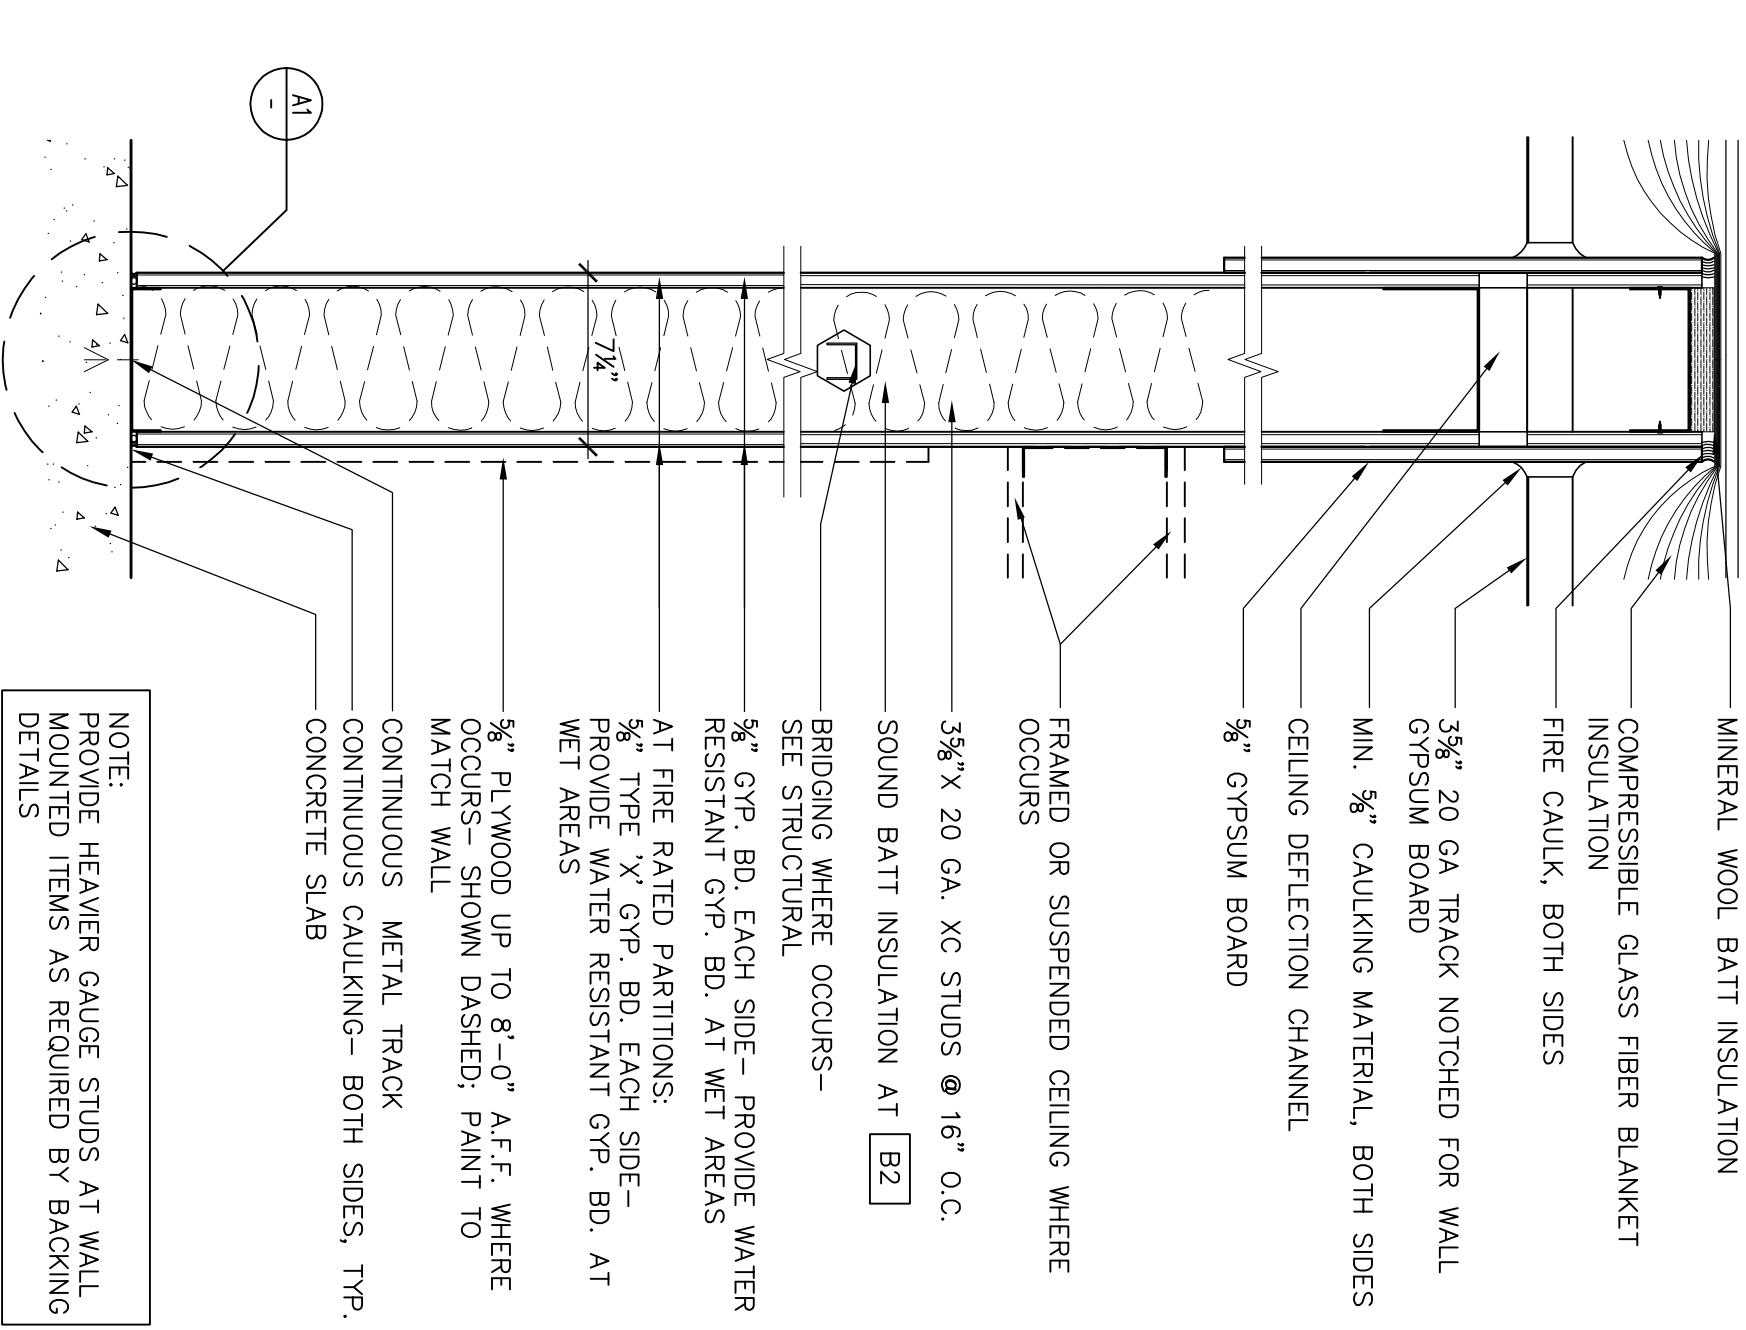

WALL TYPE	STC RATING	FIRE RATING	ASSEMBLY	NOTES
B1	—	—	—	—
B2	40–44	1–1HR	GA #WP 1200	—

F5 FULL HEIGHT PARTITION


$$1-1/2'' = 1'-0''$$

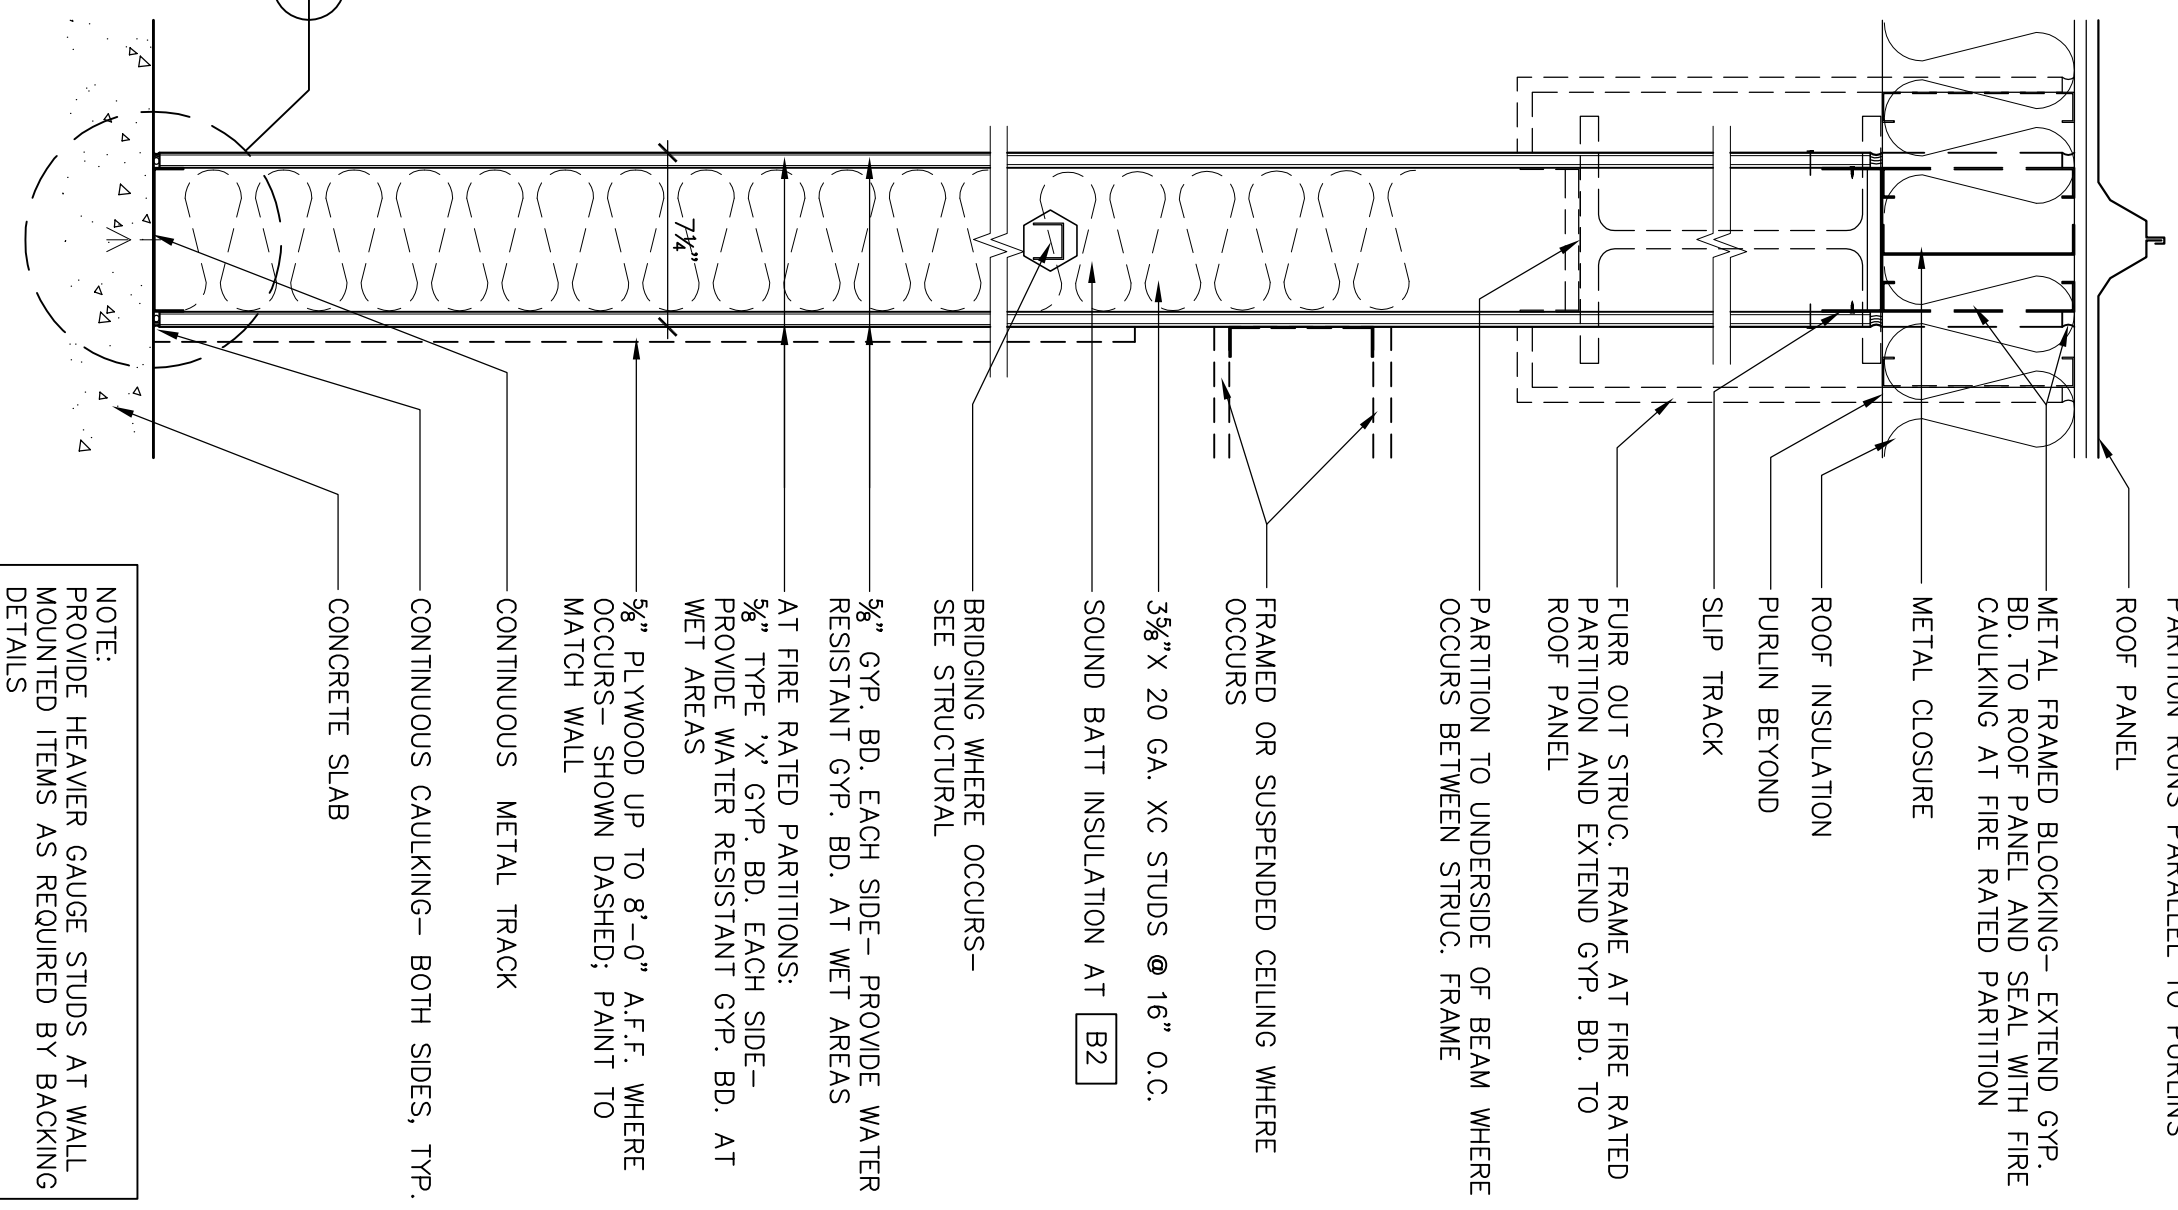

WALL TYPE	STC RATING	FIRE RATING	ASSEMBLY	NOTES
B1	—	—	—	—
B2	40–44	1–HR	GA #WP 1200	—

D5 FULL HEIGHT PARTITION

$1-1/2'' = 1'-0''$

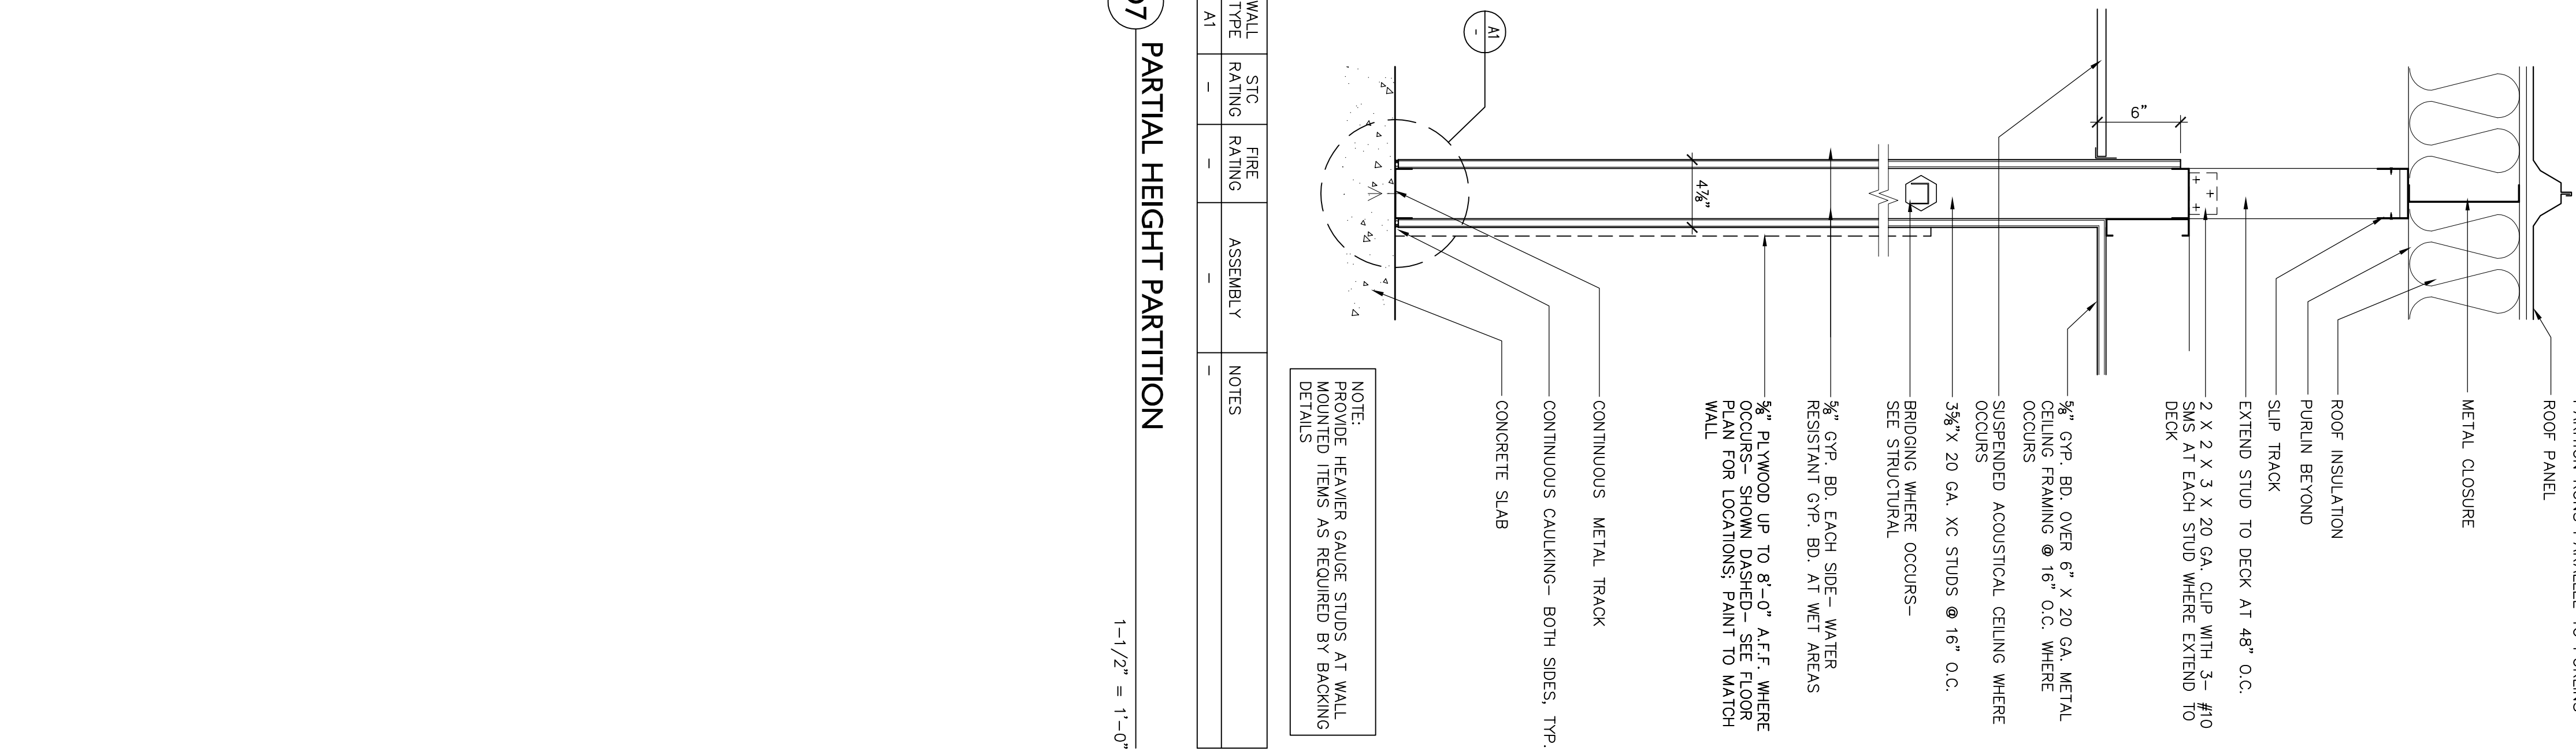ADD ALTERNATE #1

CONSTRUCTION DOCUMENTS

[illegible]