

BY	REVISIONS	#

BUILDING NUMBER

REPLACE DOM PATIENT ROOM FLOORING

4-24-17




JAMES H. QUILLEN
VA MEDICAL CENTER

CLANSON

CLANSON

7-31-14

1/8" = 1'-0"

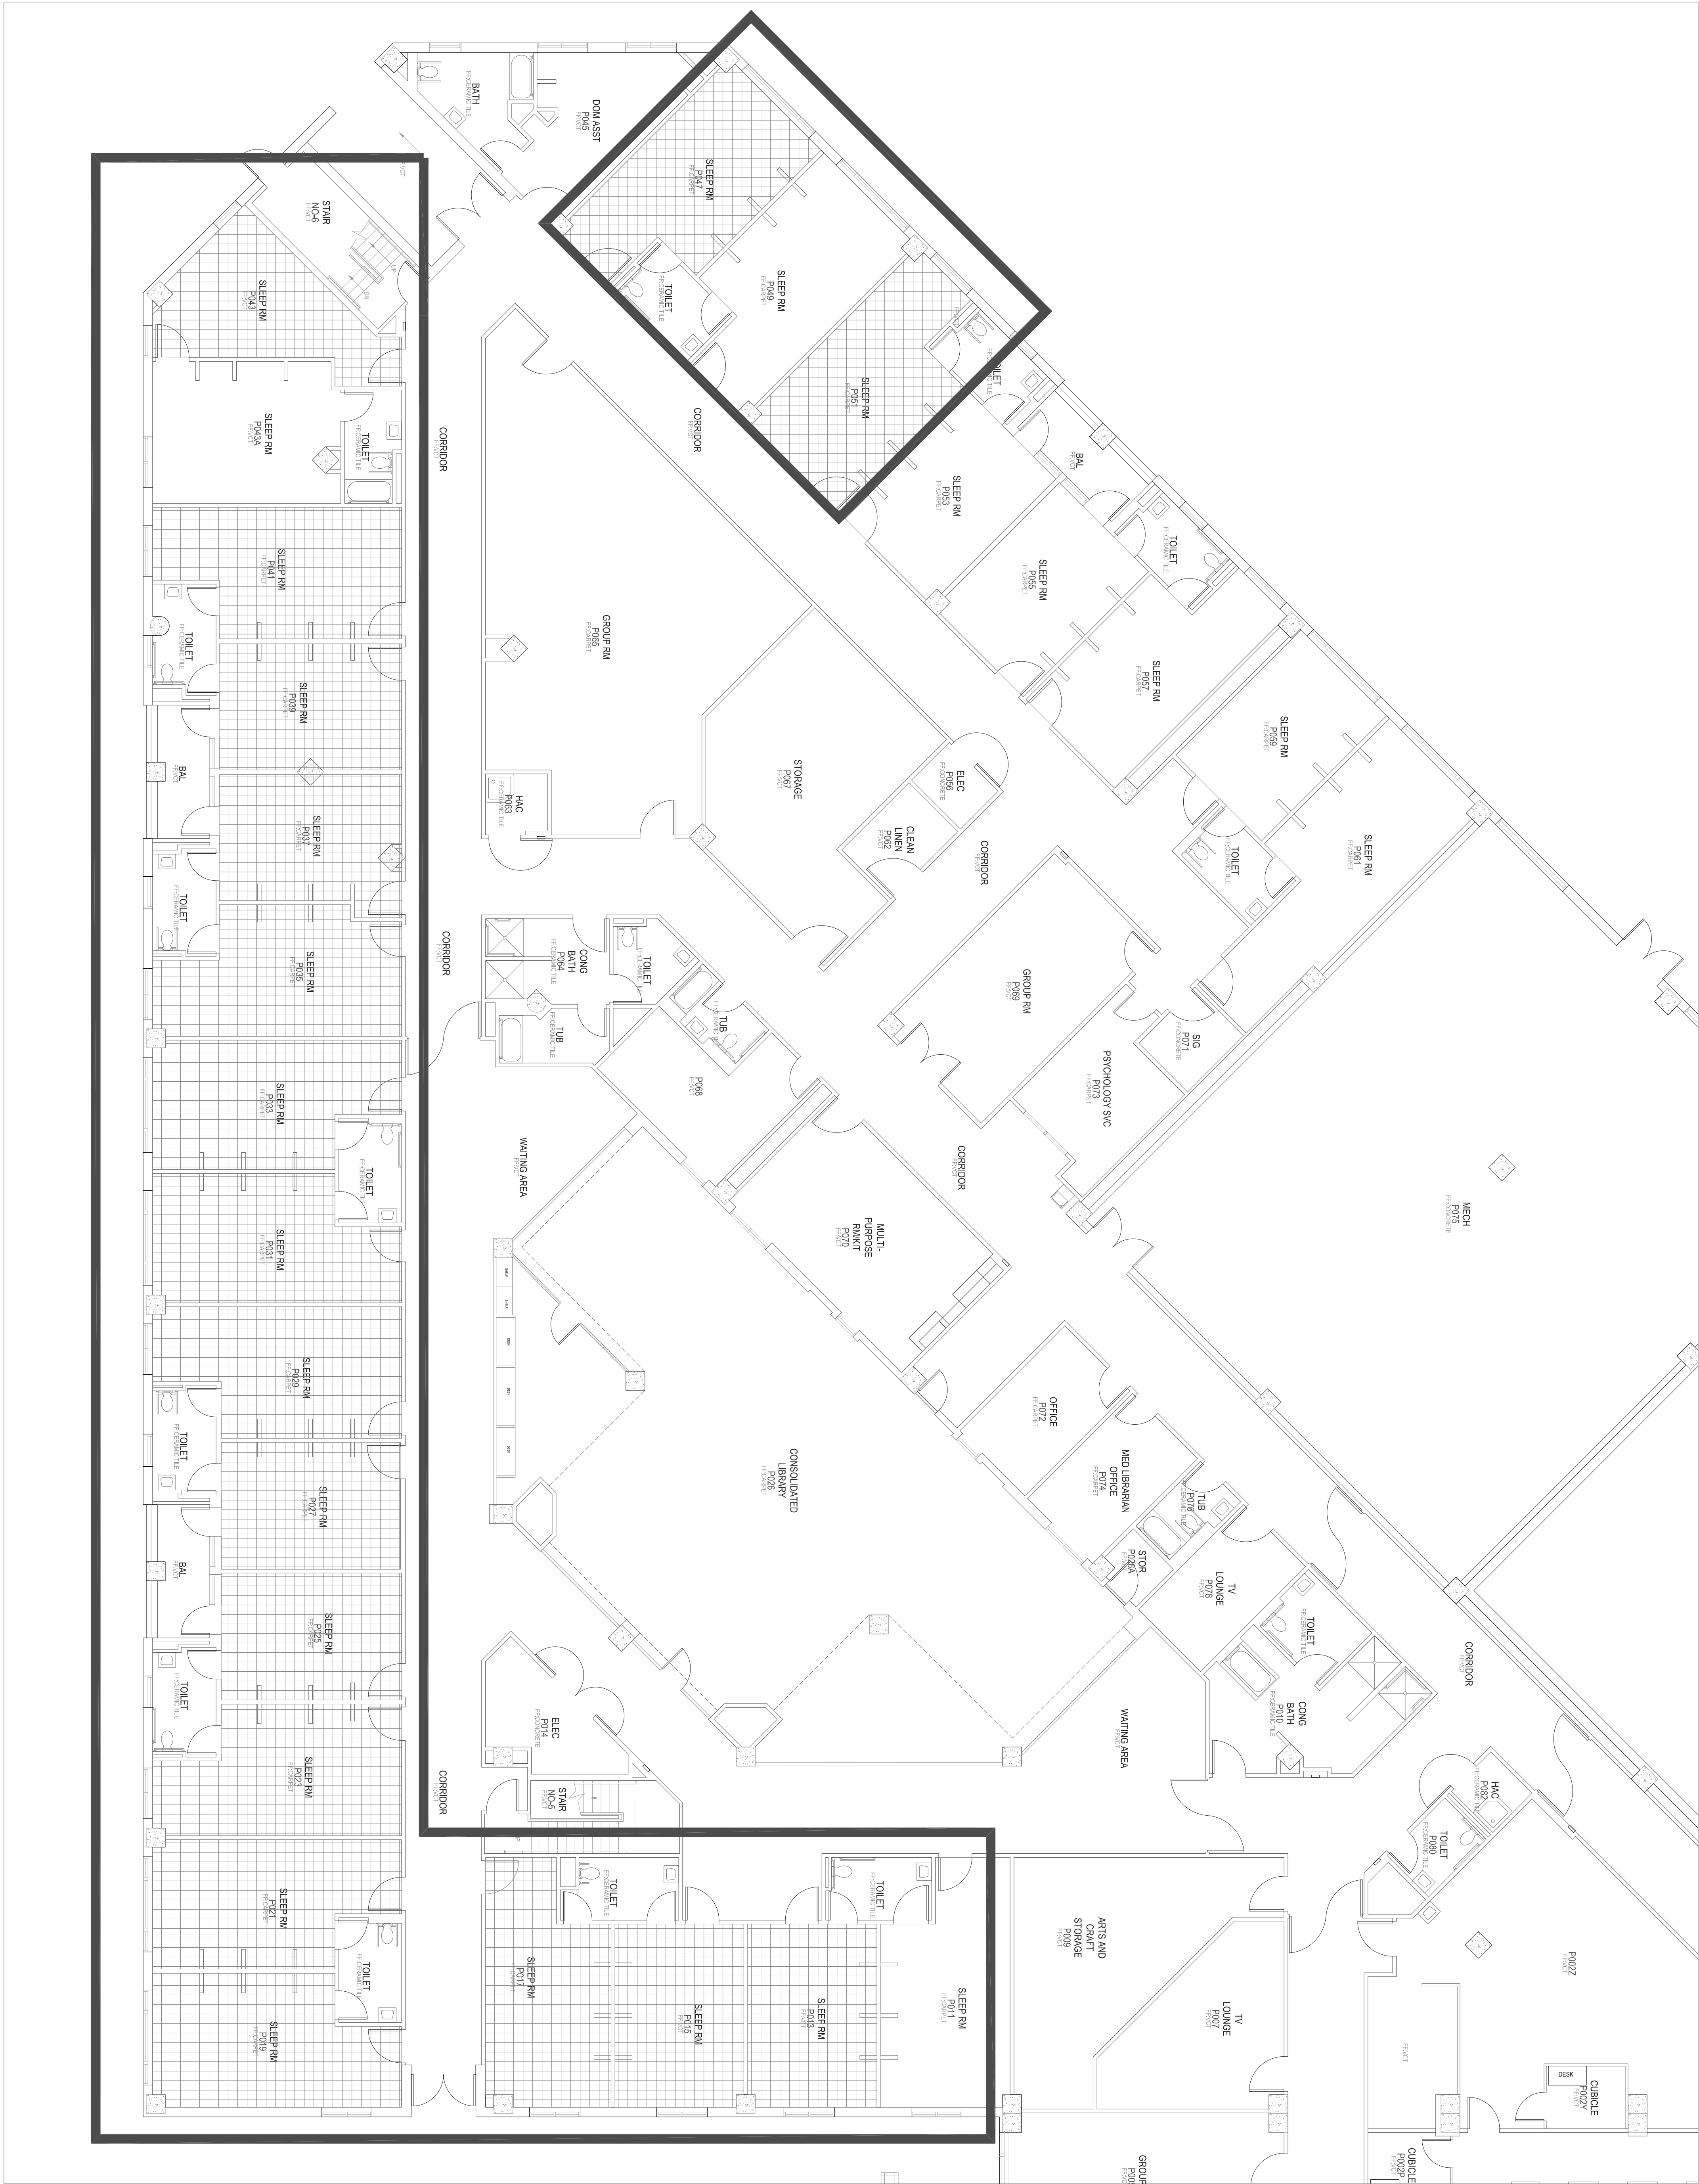

1

AREA OF WORK

Scale: 1/8"=1'-0"