


PANEL 1A

PANEL 2

PANEL 3

PANEL 1B

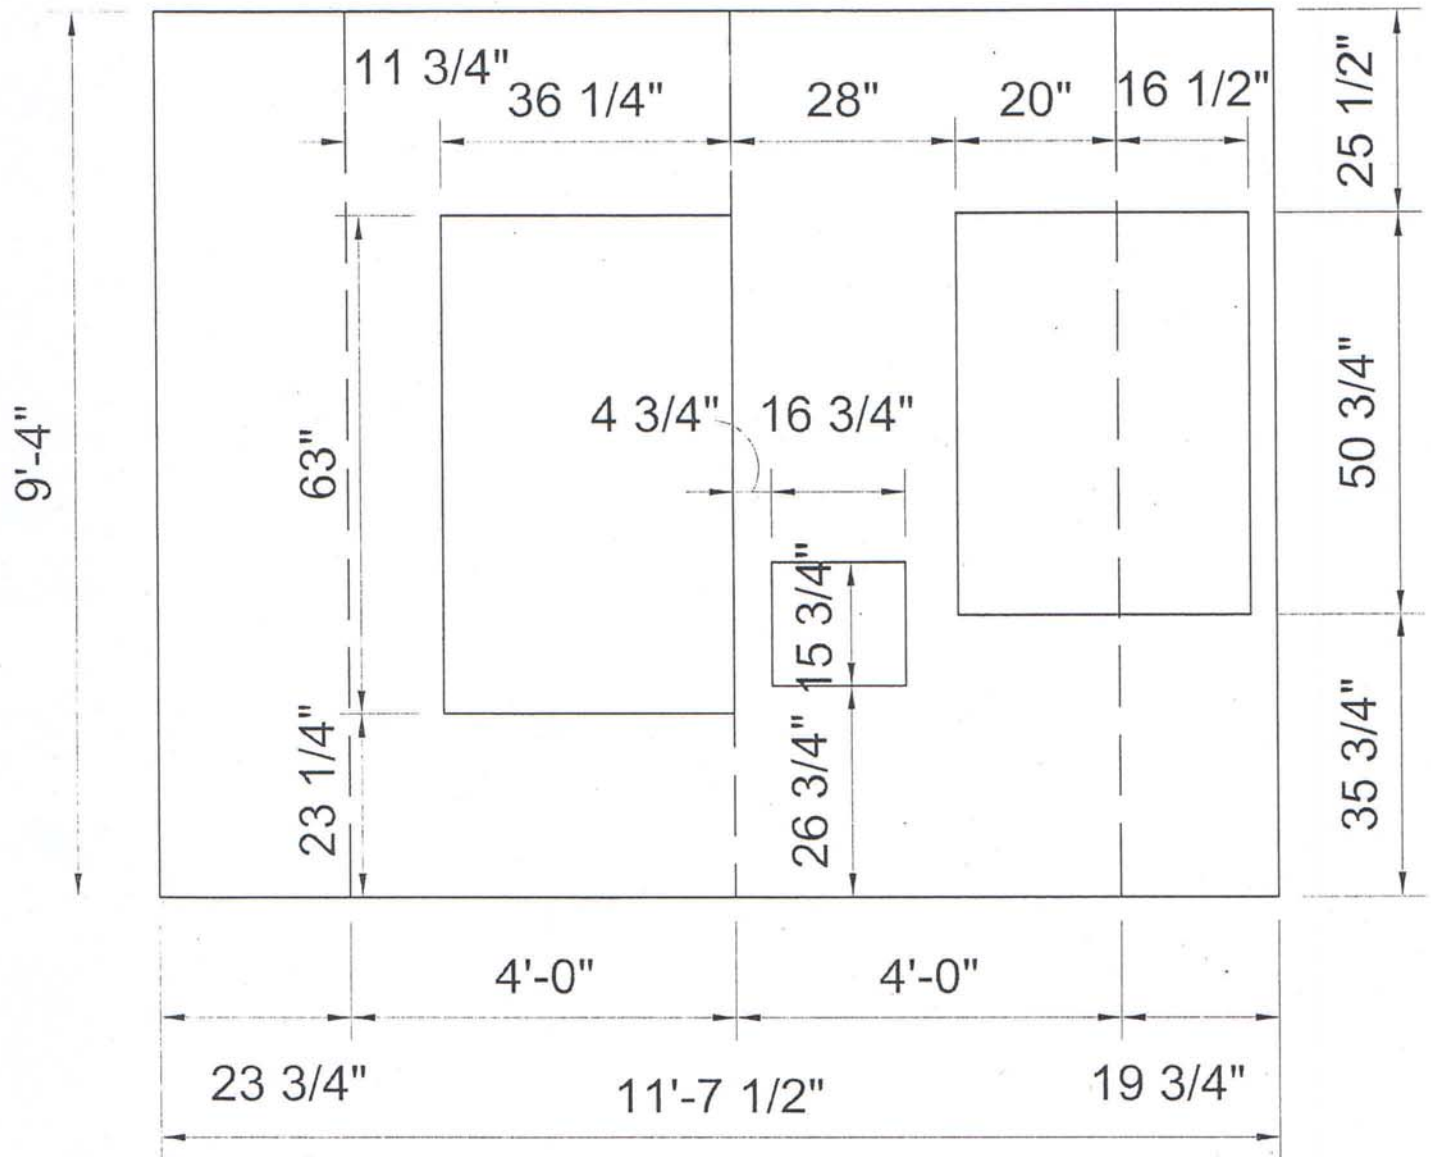

500-1A 136 - OUT PATIENT PHARMACY (ELEVATION)

SCALE: 1/2" = 1'-0"