



















KOFFEL

ASSOCIATES

6622 MEDFORD RD SUITE 101 ELK GROVE, MD 21075
 410-769-2266 (BAL) 710-769-2268 (FLX)


Fire Protection ENGINEER

LIFE SAFETY SYMBOLS

	BUILDING SEPARATION
	3 HOUR FIRE SEPARATION
	2 HOUR FIRE SEPARATION
	1 HOUR FIRE SEPARATION
	1/2 HOUR FIRE SEPARATION
	SMOKE BARRIER
	SMOKE RESISTIVE
	CONSTRUCTION
	EXIT
	NOT INCLUDED IN SOC
	CHUTES/ACCESS/DISCHARGE
	HAZARDOUS AREA
	SLEEPING SUITE
	NON-SLEEPING SUITE
	NON-PATIENT SUITE
	2 HOUR FLOOR/CEILING ABOVE
	1 HOUR FLOOR/CEILING ABOVE
	FINDING NUMBER

[illegible]

VA WILKES BARRE
VAMC
1111 East End Boulevard
Wilkes-Barre, PA 18711

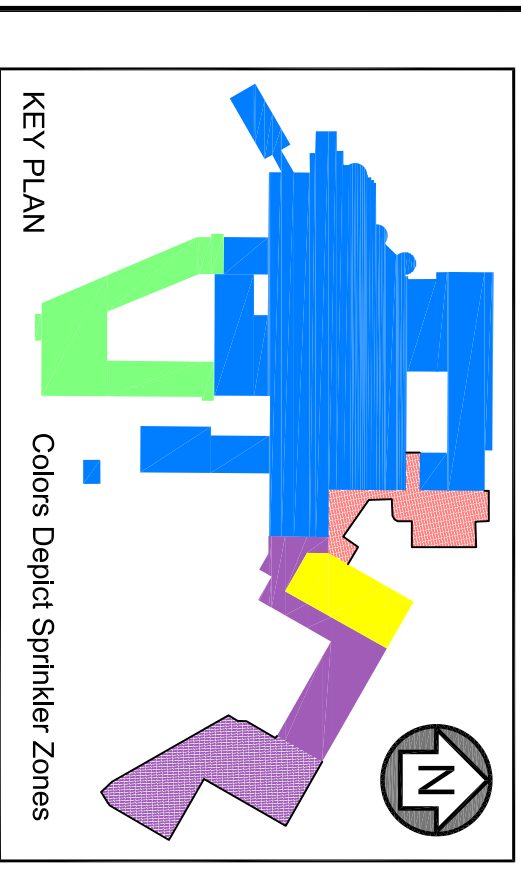

J005-01-08	JAN 14, 2011
KIA PROJECT NO	SUBMITTAL DATE
AS NOTED	L. PEAKE
DRAWING SCALE	DESIGNED BY
S. GIL YEAT	A. KAHLER
REVIEWED BY	DRAWN BY

**LIFE SAFETY PLAN
BUILDINGS 1 & 27
BASEMENT FLOOR
AREA B**

LS.1.B.2

DRAWING NUMBER