


three inches = one foot
 one and one half inches = one foot
 one inch = one foot
 three quarters inch = one foot
 one half inch = one foot
 one quarter inch = one foot
 one eighth inch = one foot

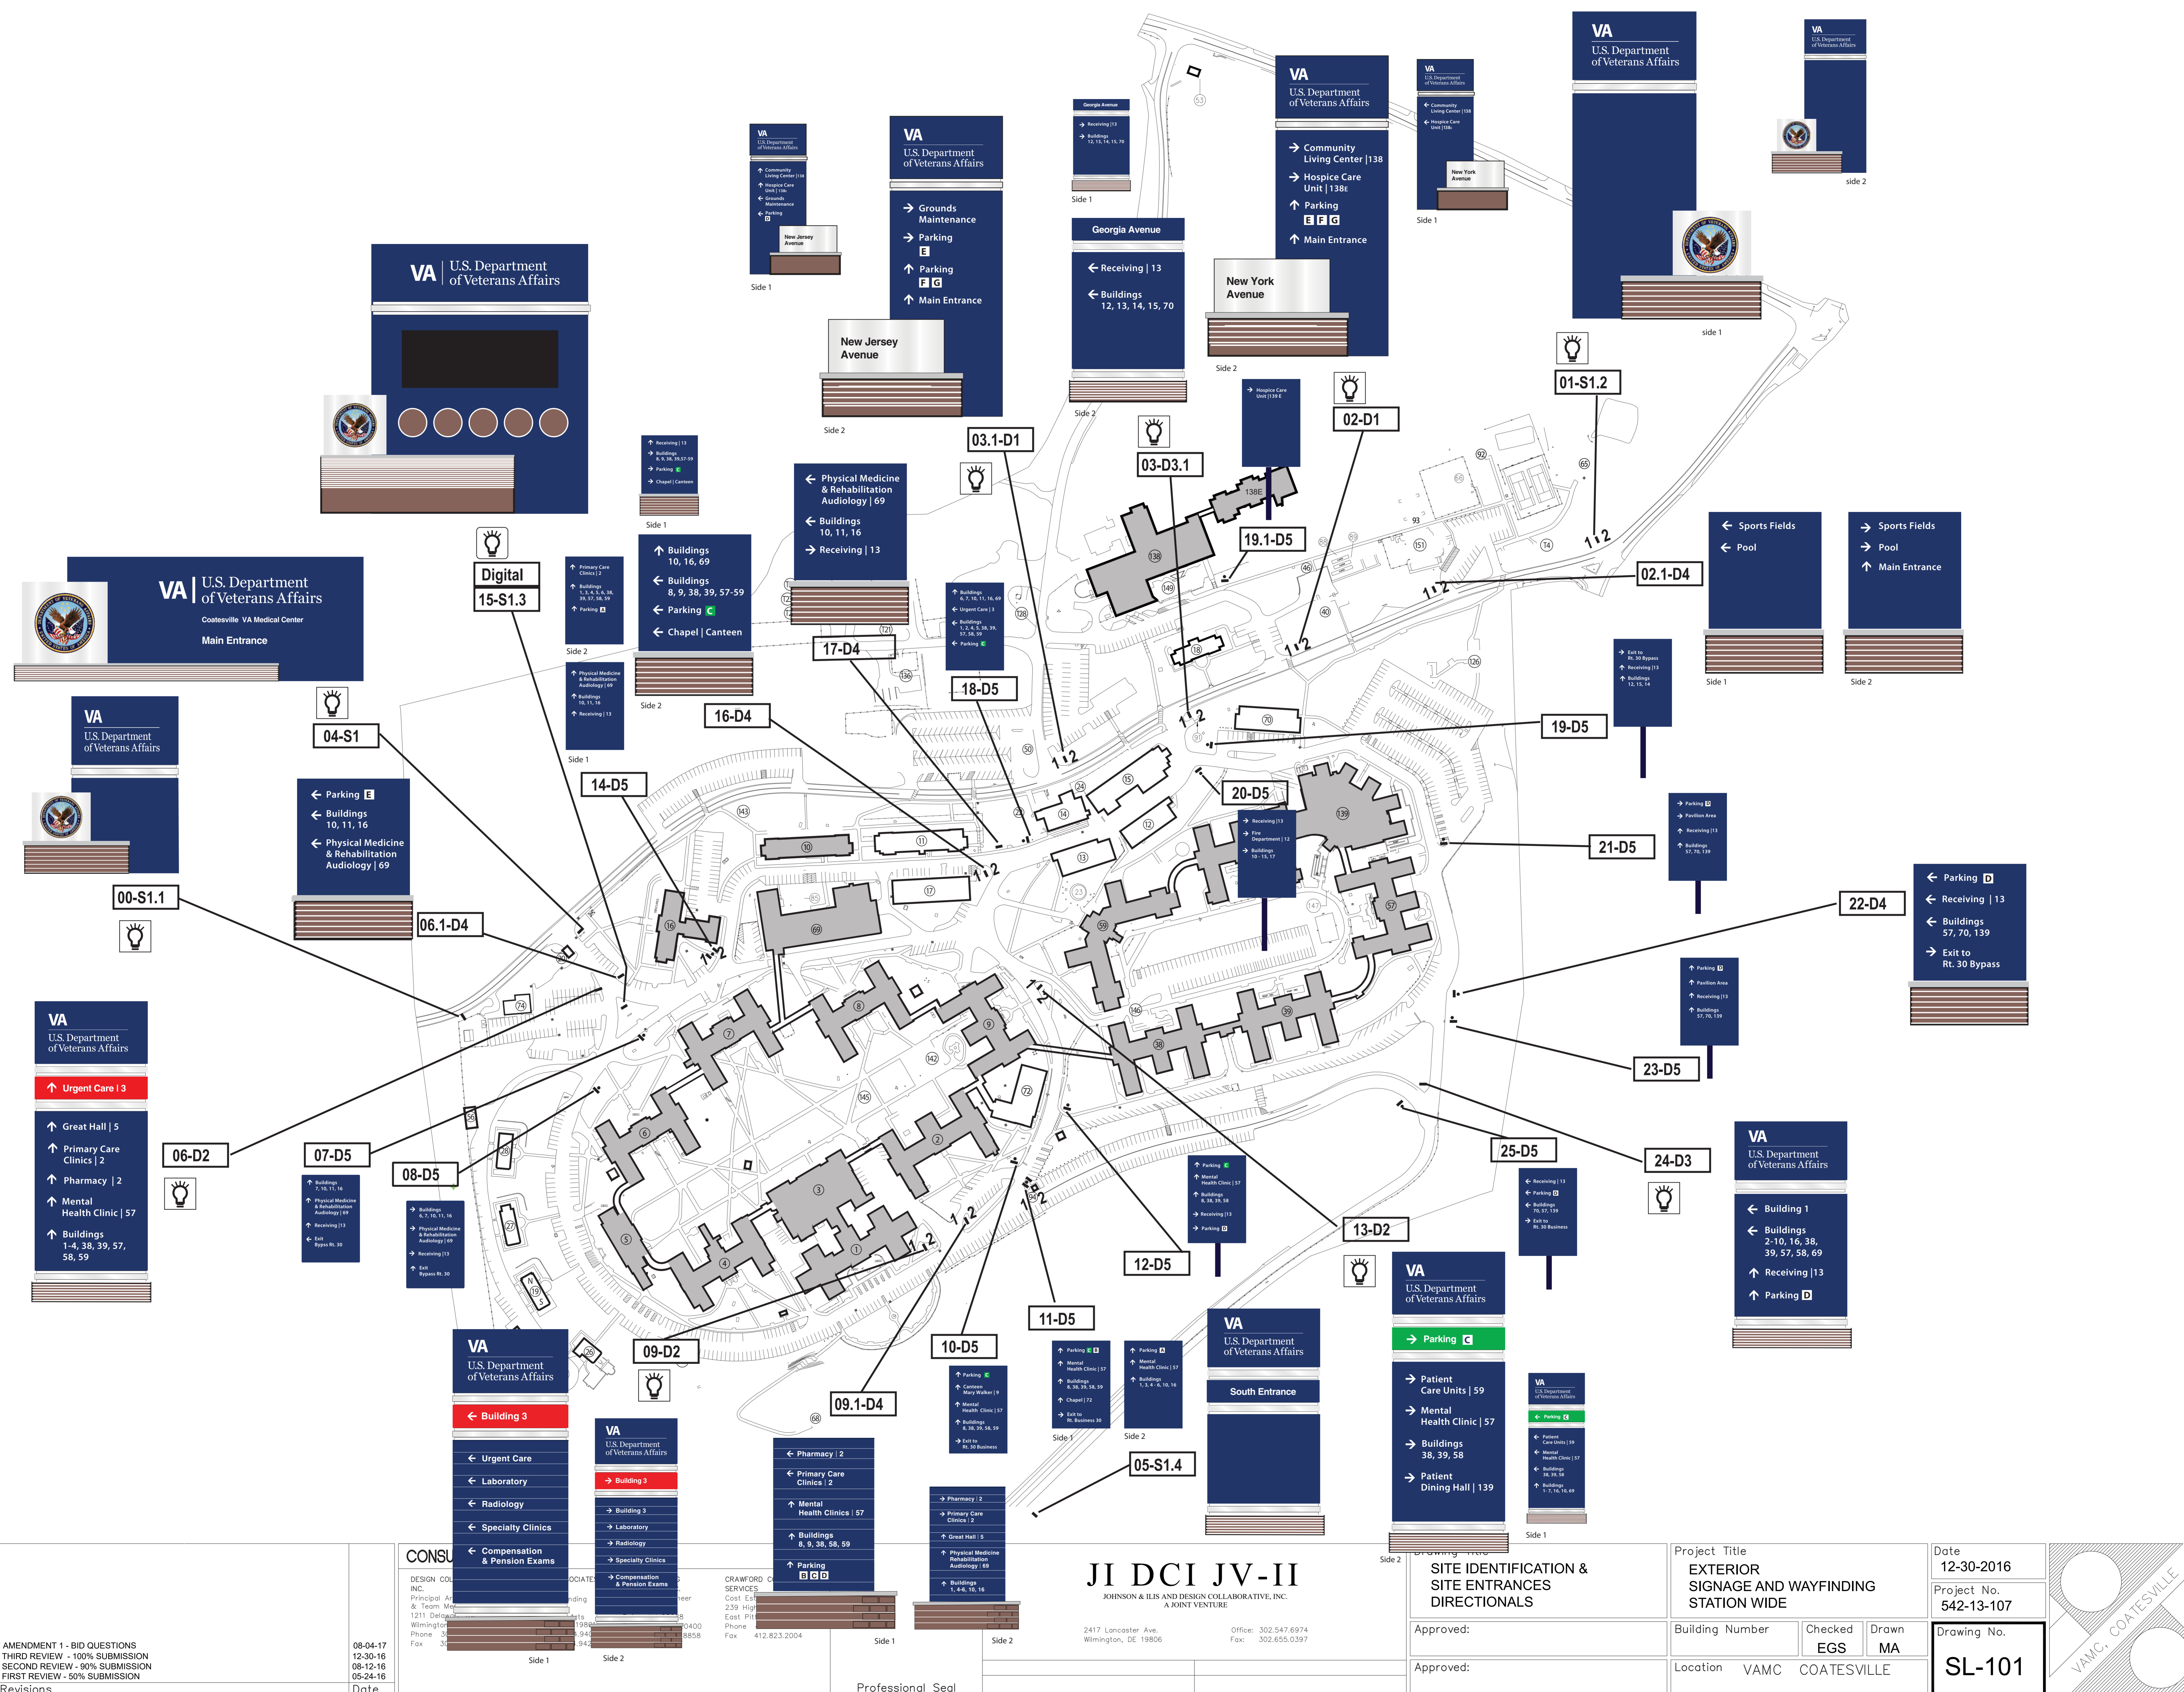

AMENDMENT 1 - BID QUESTIONS
 THIRD REVIEW - 100% SUBMISSION
 SECOND REVIEW - 90% SUBMISSION
 FIRST REVIEW - 50% SUBMISSION
 Revisions

08-04-17
 12-30-16
 08-12-16
 05-24-16
 Date

CONSULTANTS
 DESIGN COLLABORATIVE, INC.
 Principal Architect & Team Member
 1211 Delaware Avenue
 Wilmington, Delaware 19801
 Phone: 302.441.1980
 Fax: 302.441.1981

ASSOCIATE ARCHITECTS
 CRAWFORD CONSULTANTS
 SERVICES
 Principal Architect & Team Member
 239 High East Pike
 Wilmington, Delaware 19804
 Phone: 302.441.1980
 Fax: 412.823.2004

JJ DCI JV-II
 JOHNSON & JILS AND DESIGN COLLABORATIVE, INC.
 A JOINT VENTURE
 2417 Lancaster Ave. Office: 302.547.6974
 Wilmington, DE 19806 Fax: 302.655.0397

SITE IDENTIFICATION & SITE ENTRANCES DIRECTIONALS
 Approved: _____
 Approved: _____

Project Title
EXTERIOR SIGNAGE AND WAYFINDING STATION WIDE
 Building Number
 Location VAMC COATESVILLE

Date
 12-30-2016
 Project No.
 542-13-107
 Drawing No.
SL-101

