

Department of Veterans Affairs  
Oakland Mental Health and Substance Abuse Clinic  
534-540 20th Street, Oakland, CA

# Schematic Design



## Vicinity Map



|                                   |          |      |  |  |  |
|-----------------------------------|----------|------|--|--|--|
|                                   |          |      |  |  |  |
|                                   |          |      |  |  |  |
| Schematic Design - Final Print    | 08/07/08 | Date |  |  |  |
| Schematic Design - Progress Print | 07/23/08 | Date |  |  |  |
| Reasons:                          |          |      |  |  |  |

CONSULTANTS:

ARCHITECT/ENGINEERS:

**SMITHGROUP**  
architecture engineering interiors planning

SMITHGROUP, INC.  
225 BUSH STREET  
11TH FLOOR  
SAN FRANCISCO, CA 94104  
T 415.227.0100  
F 415.908.0862  
[www.smithgroup.com](http://www.smithgroup.com)

|  |               |
|--|---------------|
|  | Drawing Title |
|  | Cover Sheet   |

Approved: Project Director

no Title

VA Oakland Mental Health Clinic


|                  |         |      |
|------------------|---------|------|
| Oakland CA 94612 | Checked | Date |
|------------------|---------|------|

Office of  
Construction  
and Facilities  
Management

A101

SCHEMATIC DESIGN - NOT FOR CONSTRUCTION

| Sheet Number | Drawing List                |
|--------------|-----------------------------|
| A101         | Cover Sheet                 |
| AD101        | Demolition Plans            |
| AS101        | Space Plans                 |
| AS102        | Floor Plans                 |
| I 201        | Interior Elevations and Iso |
| I 202        | Interior Elevations and Iso |

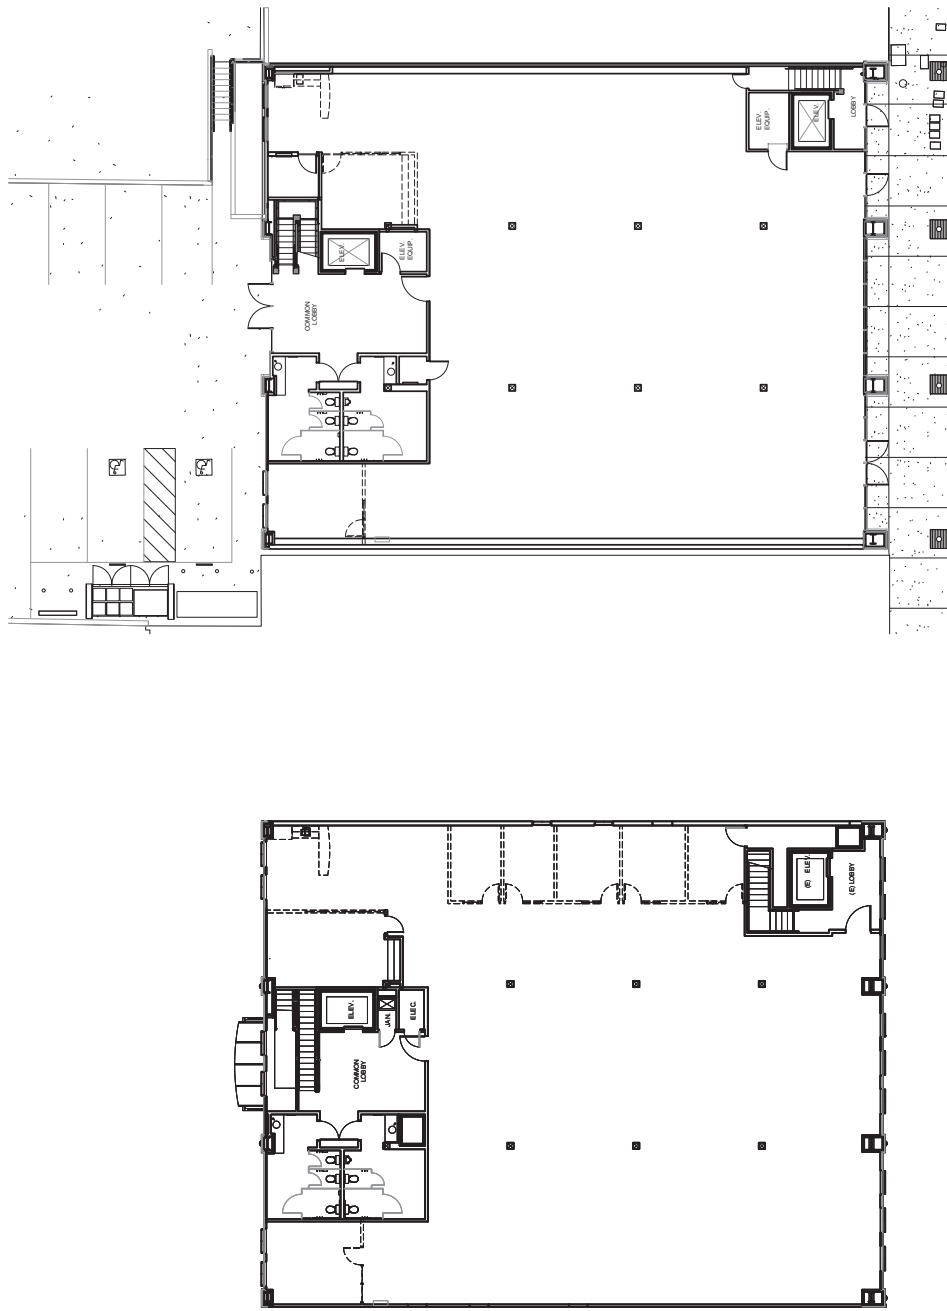

② Level 2 Demolition Plan  
1/8" = 1'-0"

① Level 1 Demolition Plan  
1/8" = 1'-0"



|  |                                   |          |
|--|-----------------------------------|----------|
|  | Schematic Design - Final Print    | 06/07/08 |
|  | Schematic Design - Progress Print | 07/23/08 |
|  | Iterations                        | None     |

CONSULTANTS:

ARCHITECT/ENGINEERS:

**SMITHGROUP**  
architecture engineering interiors planning

SMITHGROUP, INC.  
225 BUSH STREET  
11TH FLOOR  
SAN FRANCISCO, CA  
T 415.227.0100  
F 415.908.0862  
[www.smithgroup.com](http://www.smithgroup.com)

SMITHGROUP

**ITHGROUP**  
architecture engineering interiors planning

## Demolition Plans

Approved: Project Director

Project Title  
VA Oakland Mental  
Health Clinic

|          |   |         |  |
|----------|---|---------|--|
| Location | 534-540 20th Street<br>Oakland CA 94612 | Drawn   |  |
| Date     |   | Checked |  |

Office of  
Construction  
and Facilities  
Management

AD101

|      |          |         |      |
|------|----------|---------|------|
| Date | 08/07/00 | Checked | Draw |
|------|----------|---------|------|



Department of

SCHEMATIC DESIGN - NOT FOR CONSTRUCTION

Legend

Existing Wall to Remain

===== Existing Wall to be Demolished

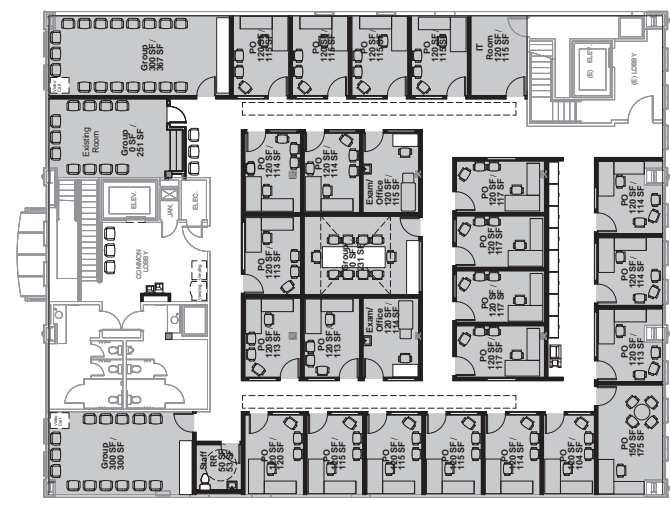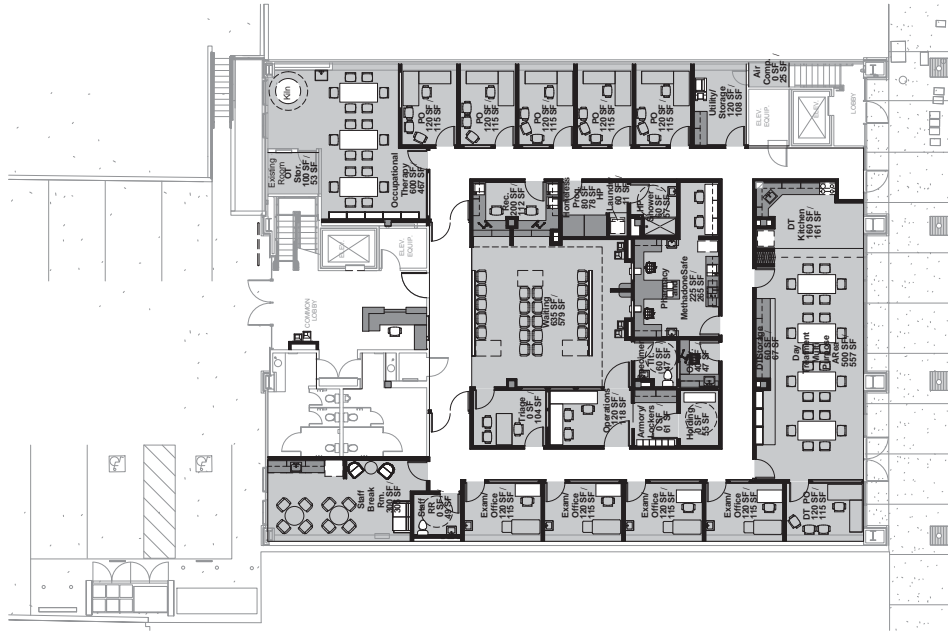

SCHEMATIC DESIGN - NOT FOR CONSTRUCTION

[illegible]





