


QC
INI
%

CORRIDOR 50C1

SHEET NOTES:  
 ① PIPE SIZES NOT KNOWN.

DEAD LEG LOCATIONS:  
 ⓧ (E) 3/4" CW CXC PIPE ABOVE CEILING

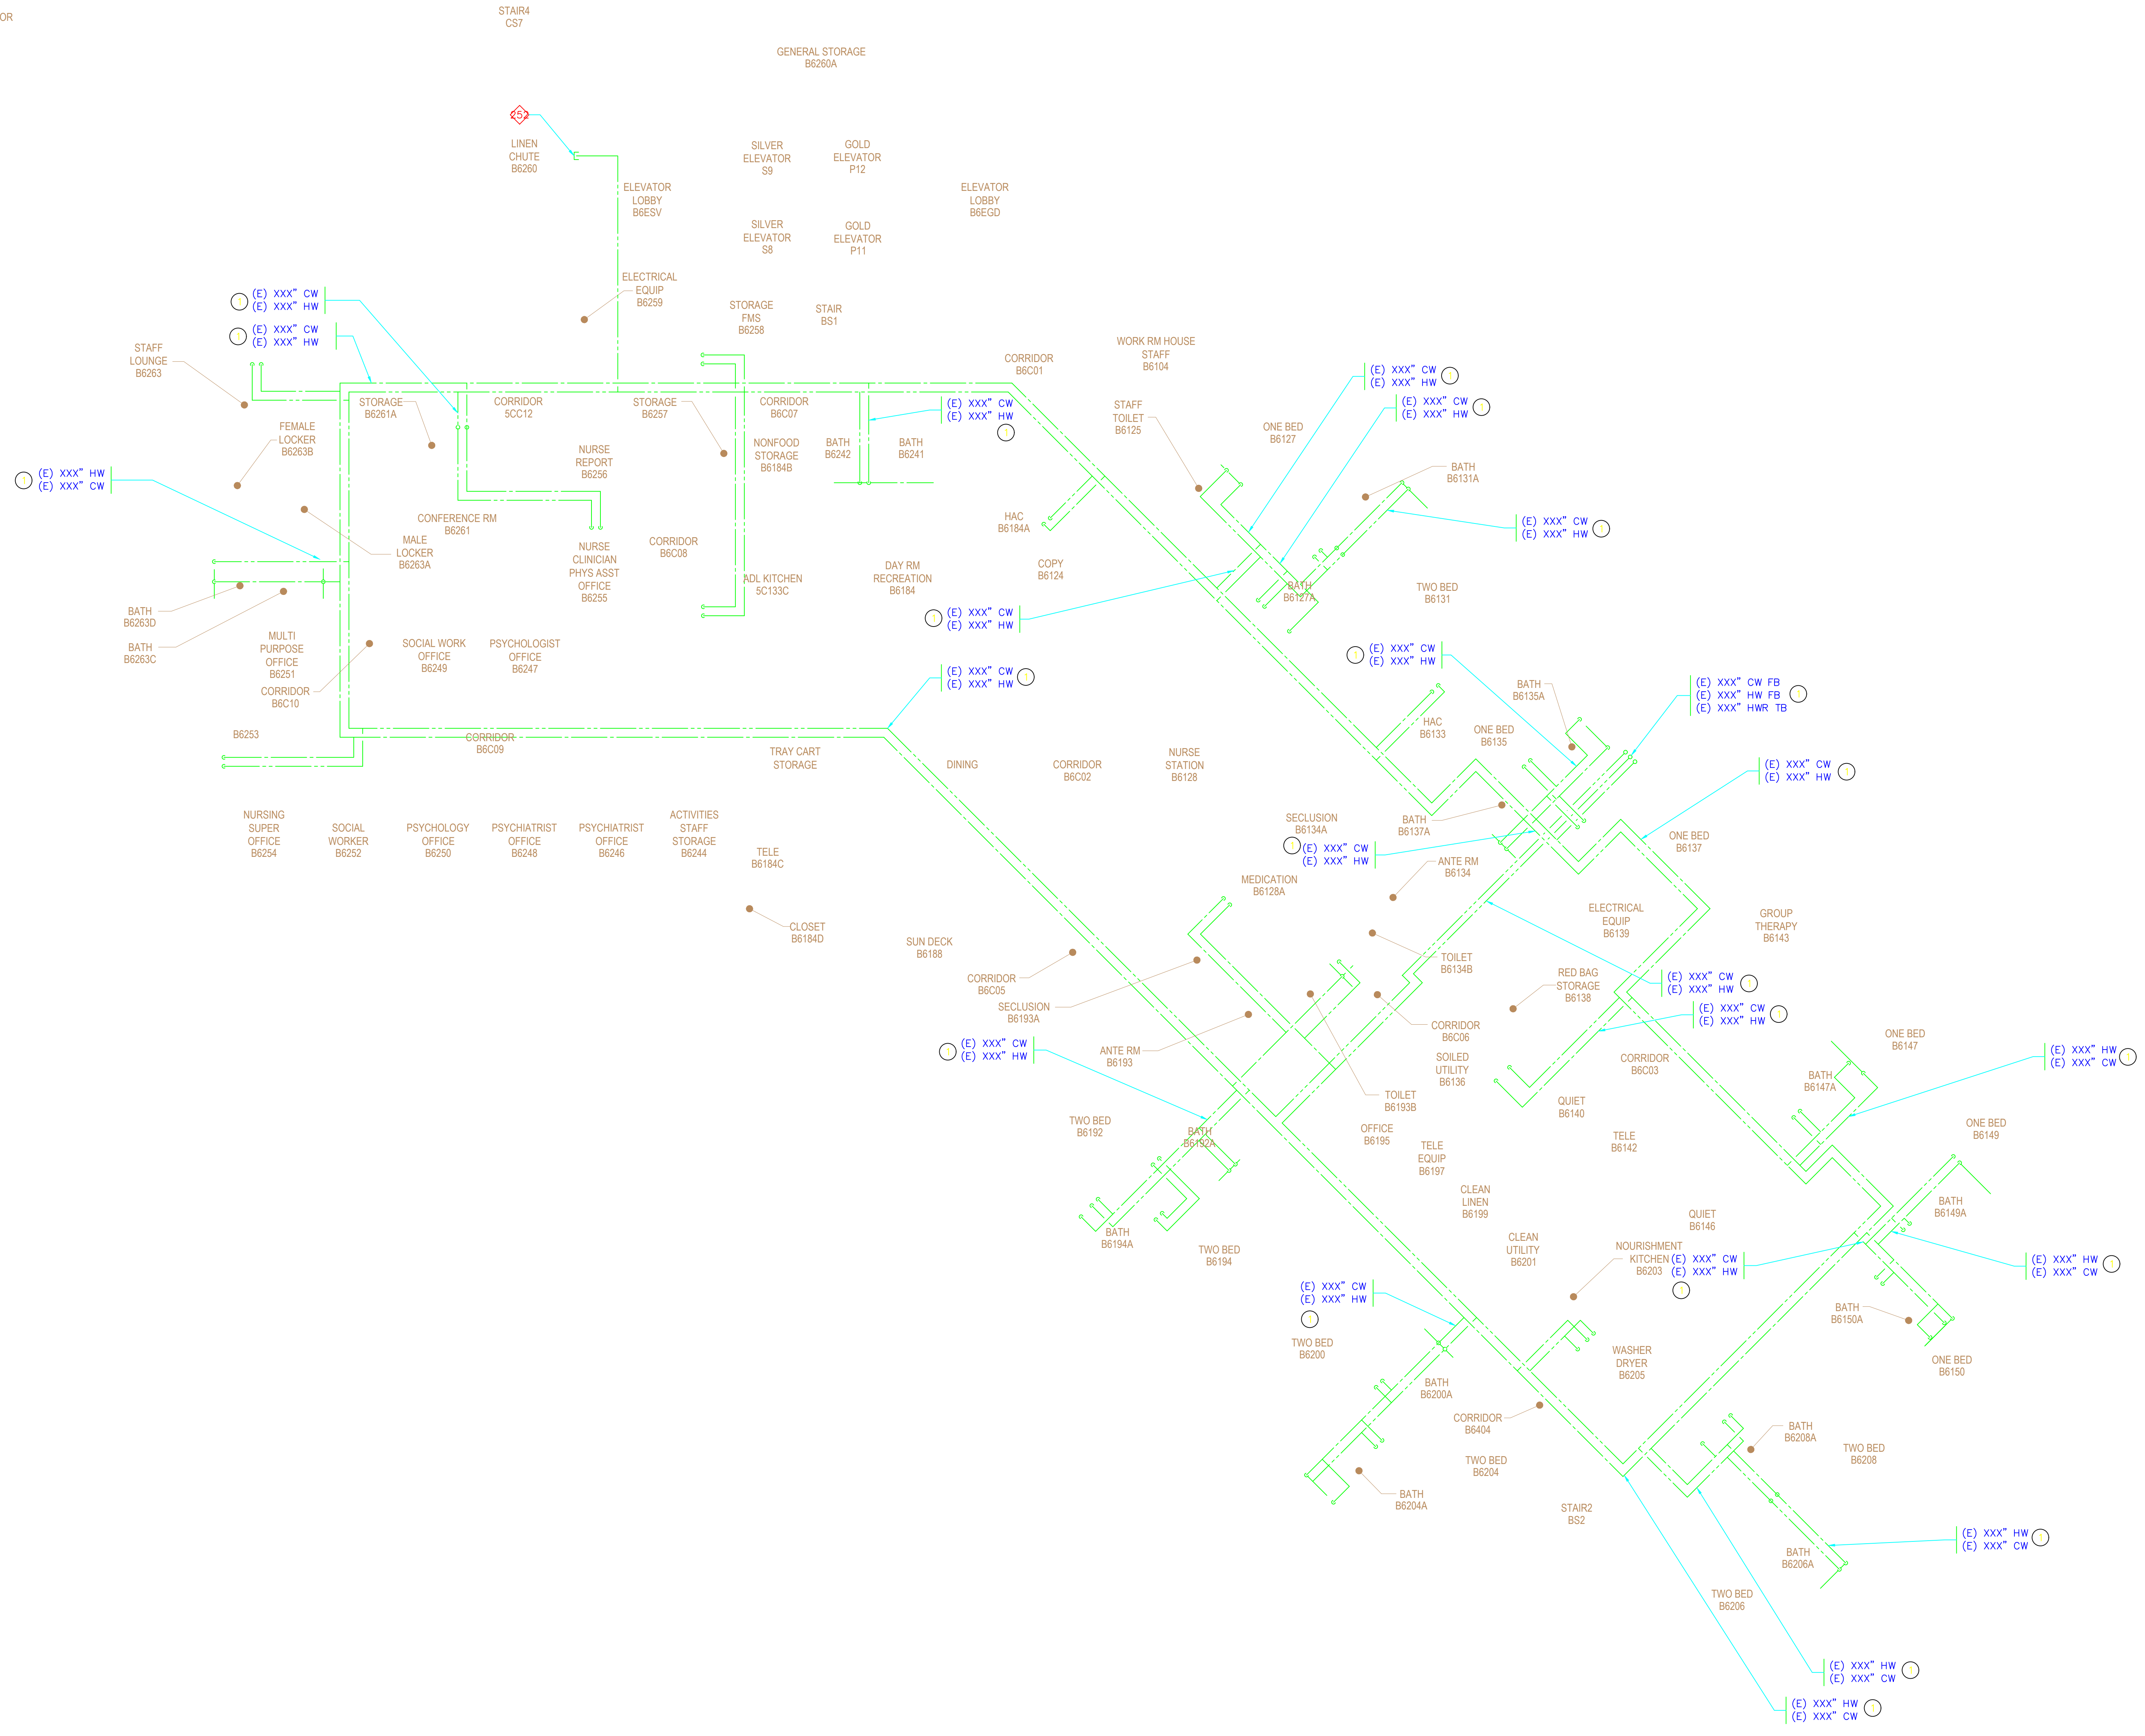

SIXTH FLOOR EXISTING PLUMBING FLOOR PLAN