


QC
INI
%

SHEET NOTES:  
 ① PIPE SIZES NOT KNOWN.

- DEAD LEG LOCATIONS:
- ① (E) 1 1/4" HWR COPPER VALVED AND CAPPED
  - ② (E) 1/2" HWR COPPER VALVED AND CAPPED
  - ③ (E) 1/2" CW COPPER VALVED AND CAPPED
  - ④ (E) 1/2" HW COPPER VALVED AND CAPPED
  - ⑤ (E) 1/2" CW COPPER VALVED AND CAPPED
  - ⑥ (E) 1/2" HW COPPER VALVED AND CAPPED
  - ⑦ (E) 1/2" HWR COPPER VALVED AND CAPPED
  - ⑧ (E) 1/2" HWR COPPER VALVED AND CAPPED
  - ⑨ (E) 3/4" HW COPPER VALVED AND CAPPED
  - ⑩ (E) 1" CW COPPER VALVED AND CAPPED

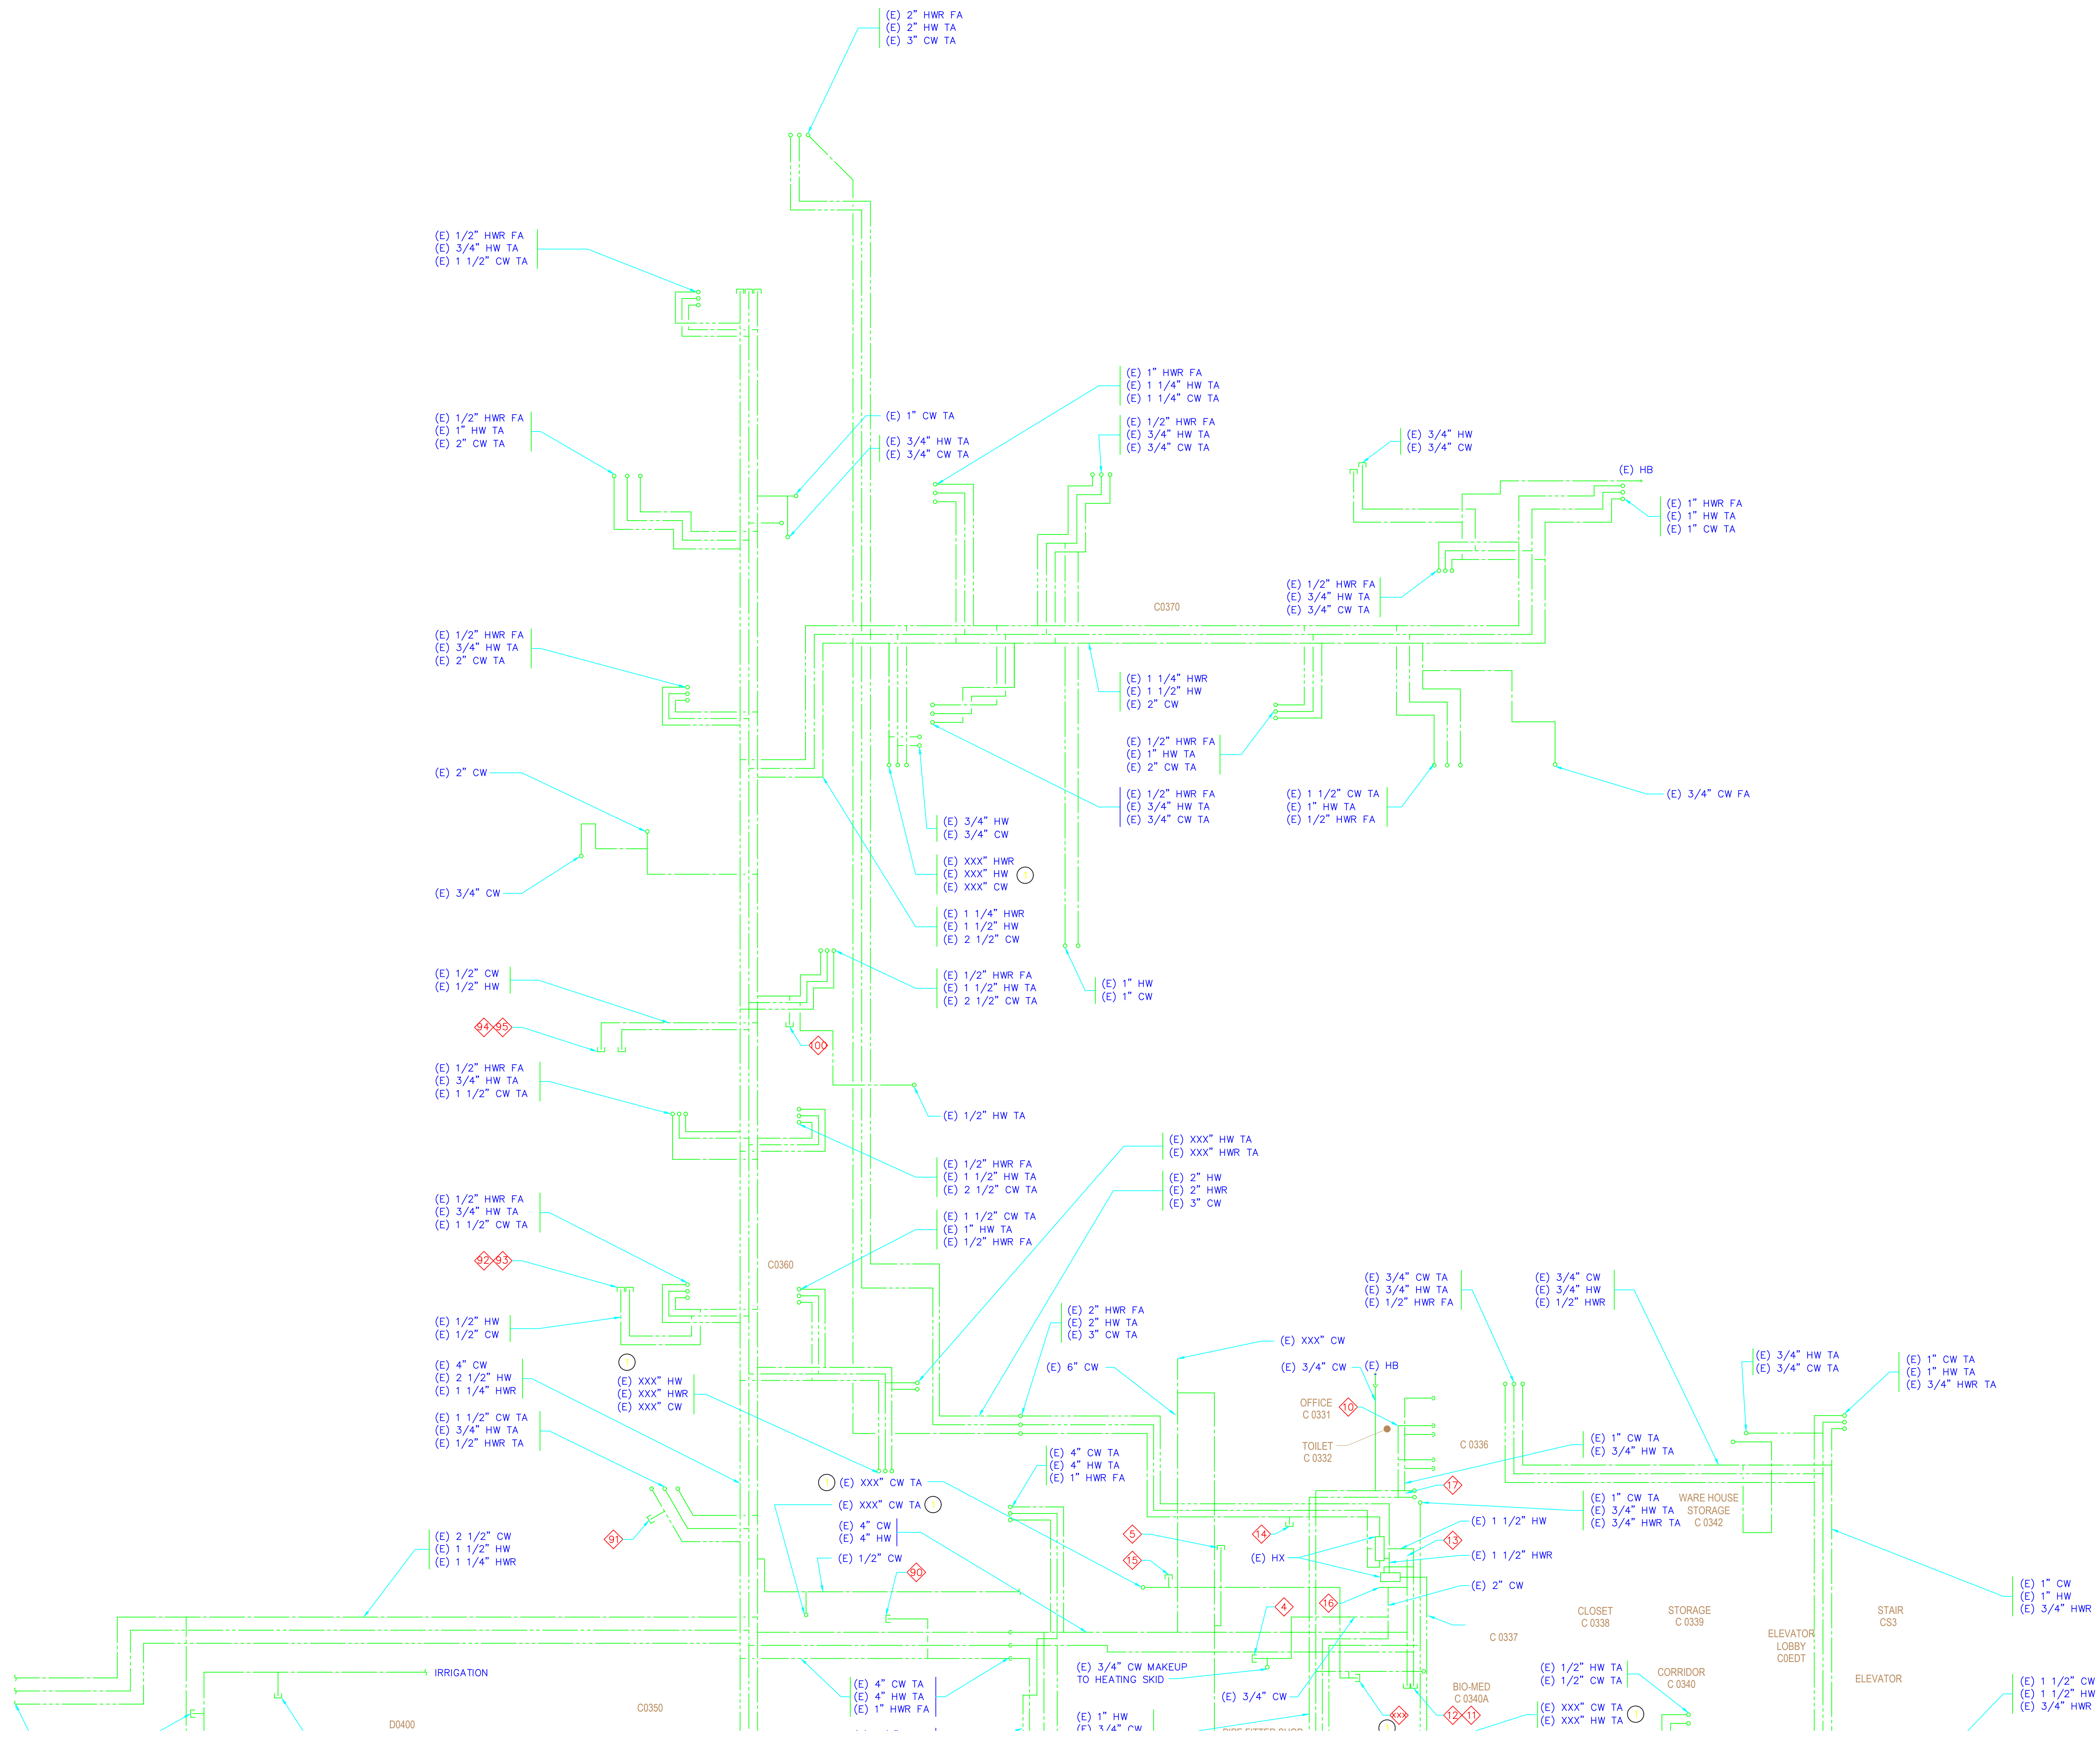

BASEMENT EXISTING  
 PLUMBING FLOOR PLAN