


|     |
|-----|
| QC  |
| INI |
| %   |
|     |
|     |
|     |
|     |
|     |
|     |
|     |
|     |

- SHEET NOTES:
- ① PLUMBING FIXTURES NOT SHOWN TO HAVE RUNS TO IT.
  - ② PIPE SIZES NOT KNOWN.

- DEAD LEG LOCATIONS:
- ⊠ (E) 1/2" CW COPPER PIPE ABOVE CEILING
  - ⊠ (E) 1/2" HW COPPER PIPE ABOVE CEILING

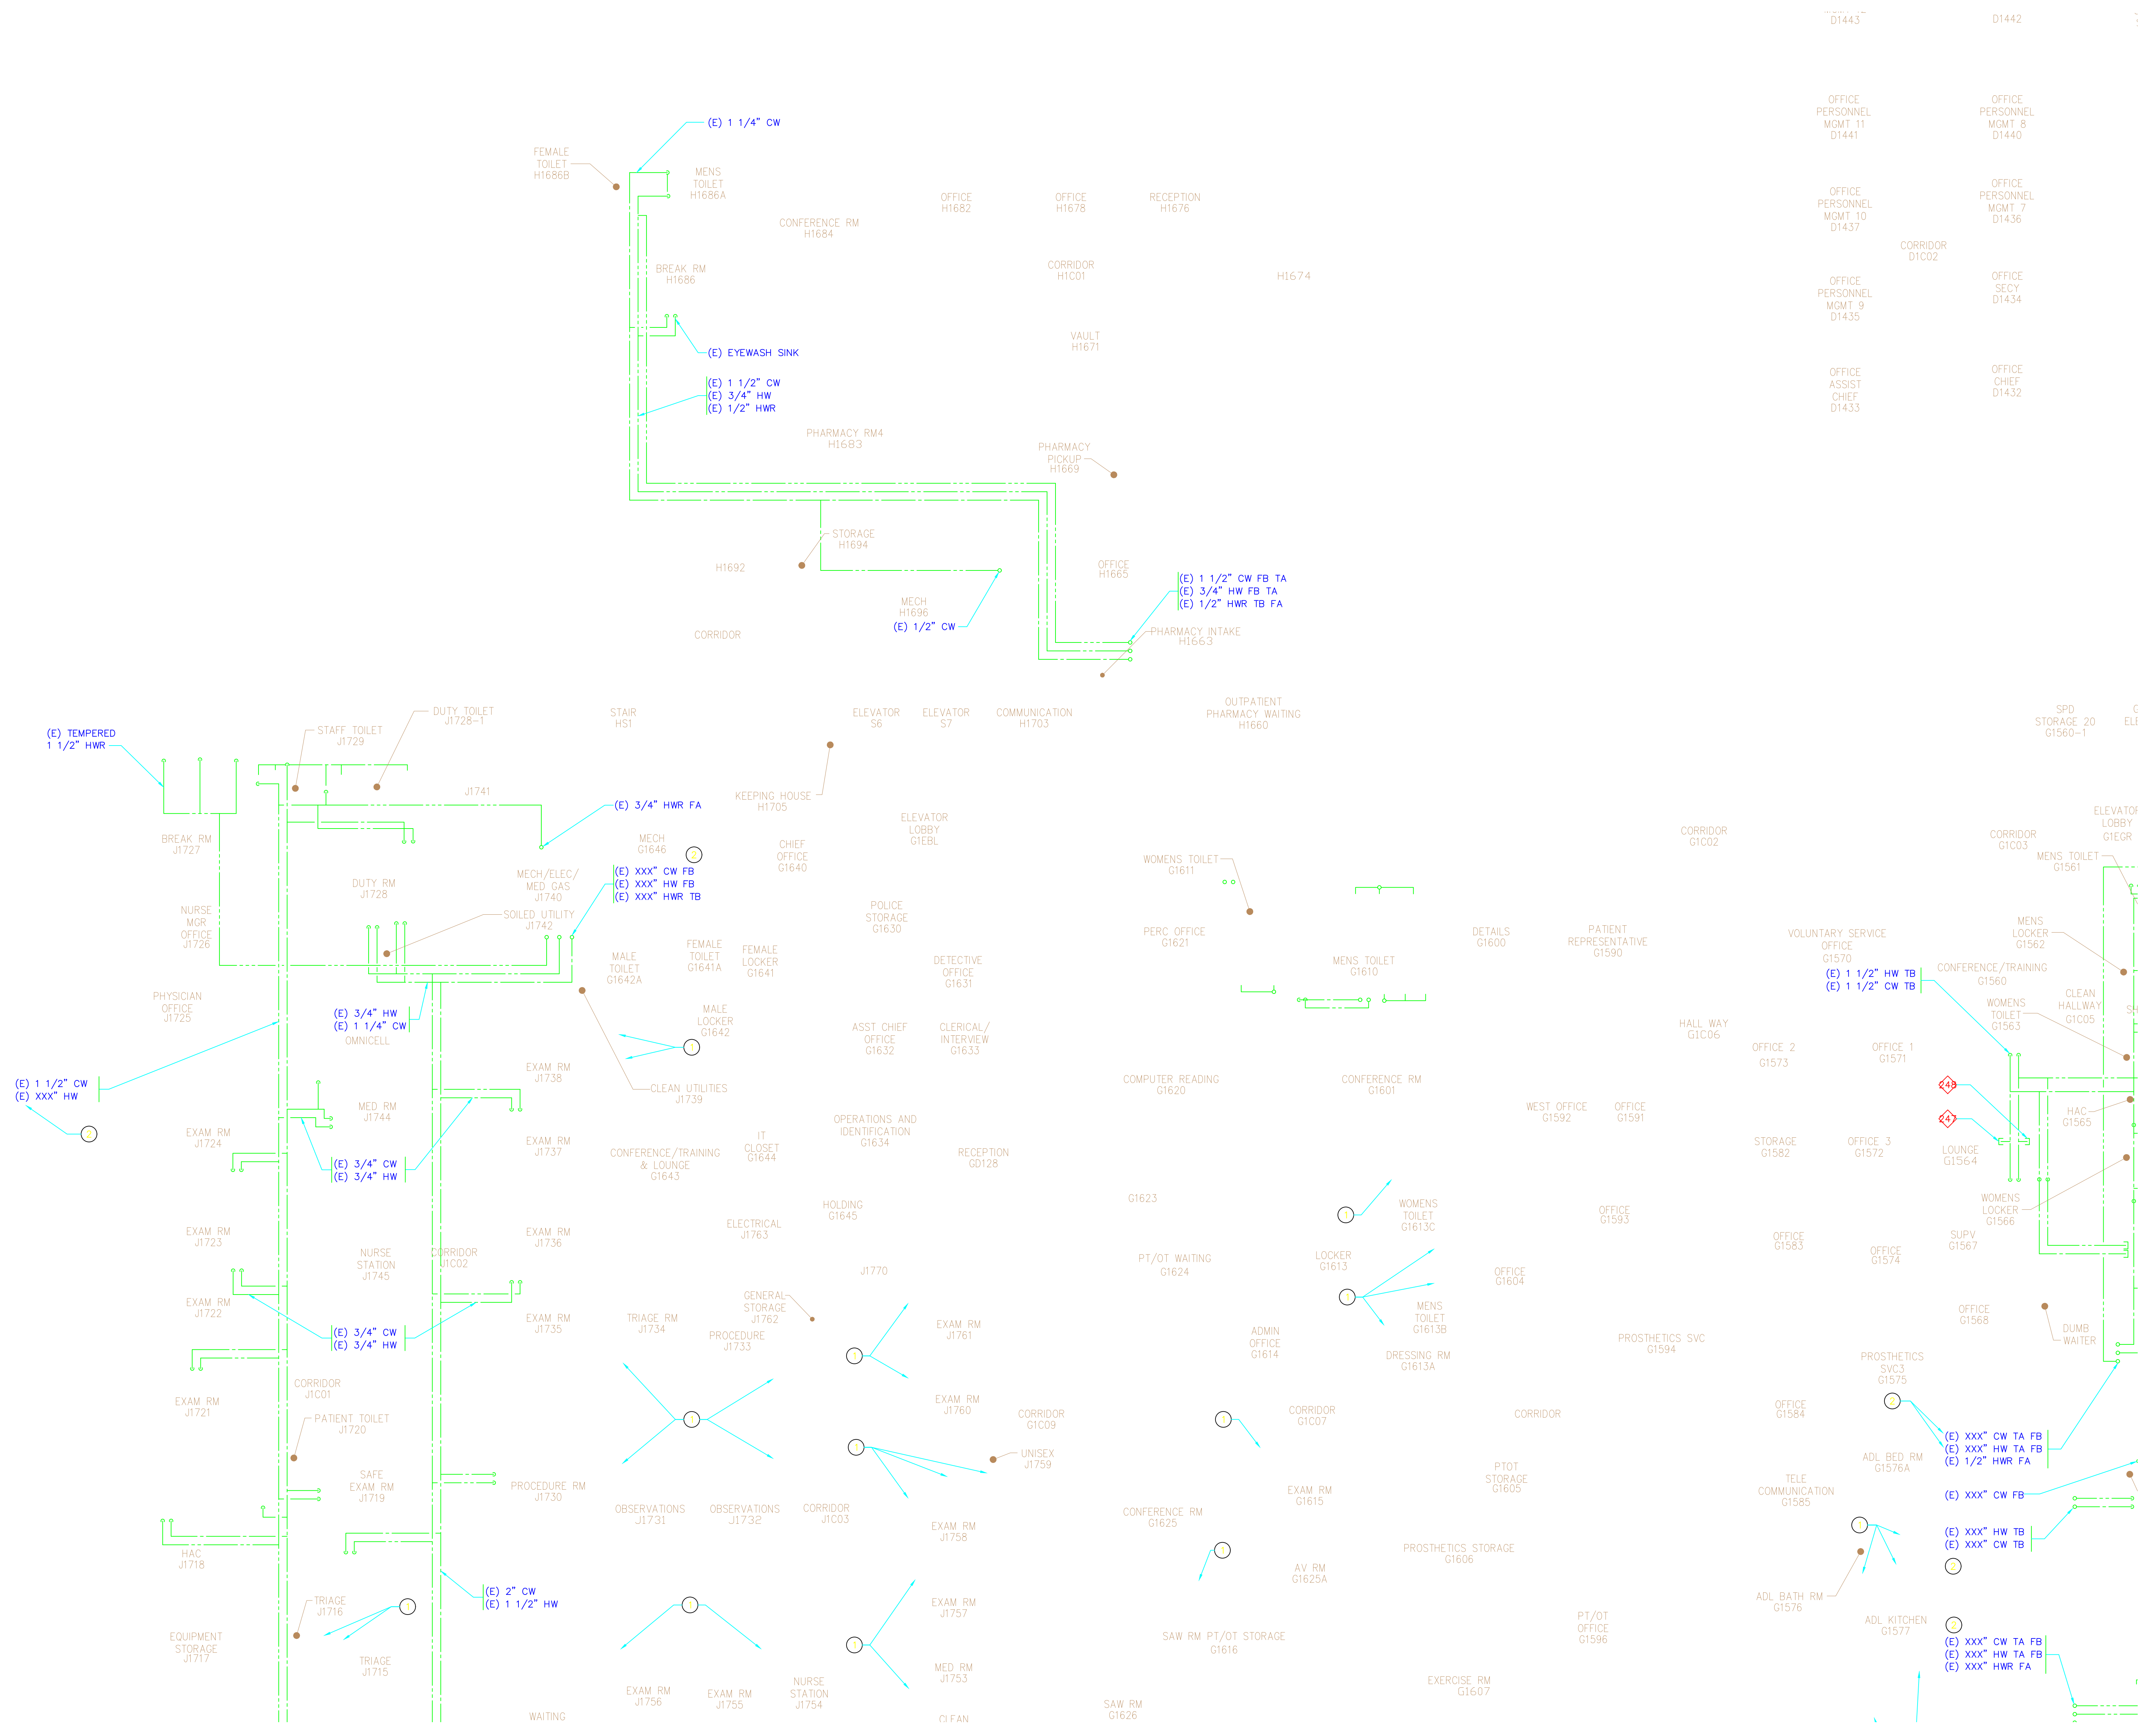

FIRST FLOOR EXISTING PLUMBING FLOOR PLAN