

OSCAR G. JOHNSON VA MEDICAL CENTER
IRON MOUNTAIN, MICHIGAN
REPAIR PARKING LOT
VA PROJECT NO. 585-16-126



APPROVALS

Director

Associate Director

Chief of Staff

Associate Director for N&PCS

Chief of Police

Chief of Engineering

Safety Manager

Infection Control Nurse

Patient Safety

AFGE

M&R Supervisor

DRAWING INDEX

SHEET 1 - COVER

SHEET 2 - SITE OVERVIEW


SHEET 3 - PLANVIEW - AREA 1

SHEET 4 - PLANVIEW - AREAS 2, 3,

SHEET 5 - PLANVIEW - AREAS 4 AND 5

SHEET 6 - PLANVIEW - AREAS 6, 7 AND 8

one eighth inch = one foot
one quarter inch = one foot
three eighths inch = one foot
one half inch = one foot
three quarters inch = one foot
one inch = one foot
one and one half inches = one foot
two inches = one foot
three inches = one foot

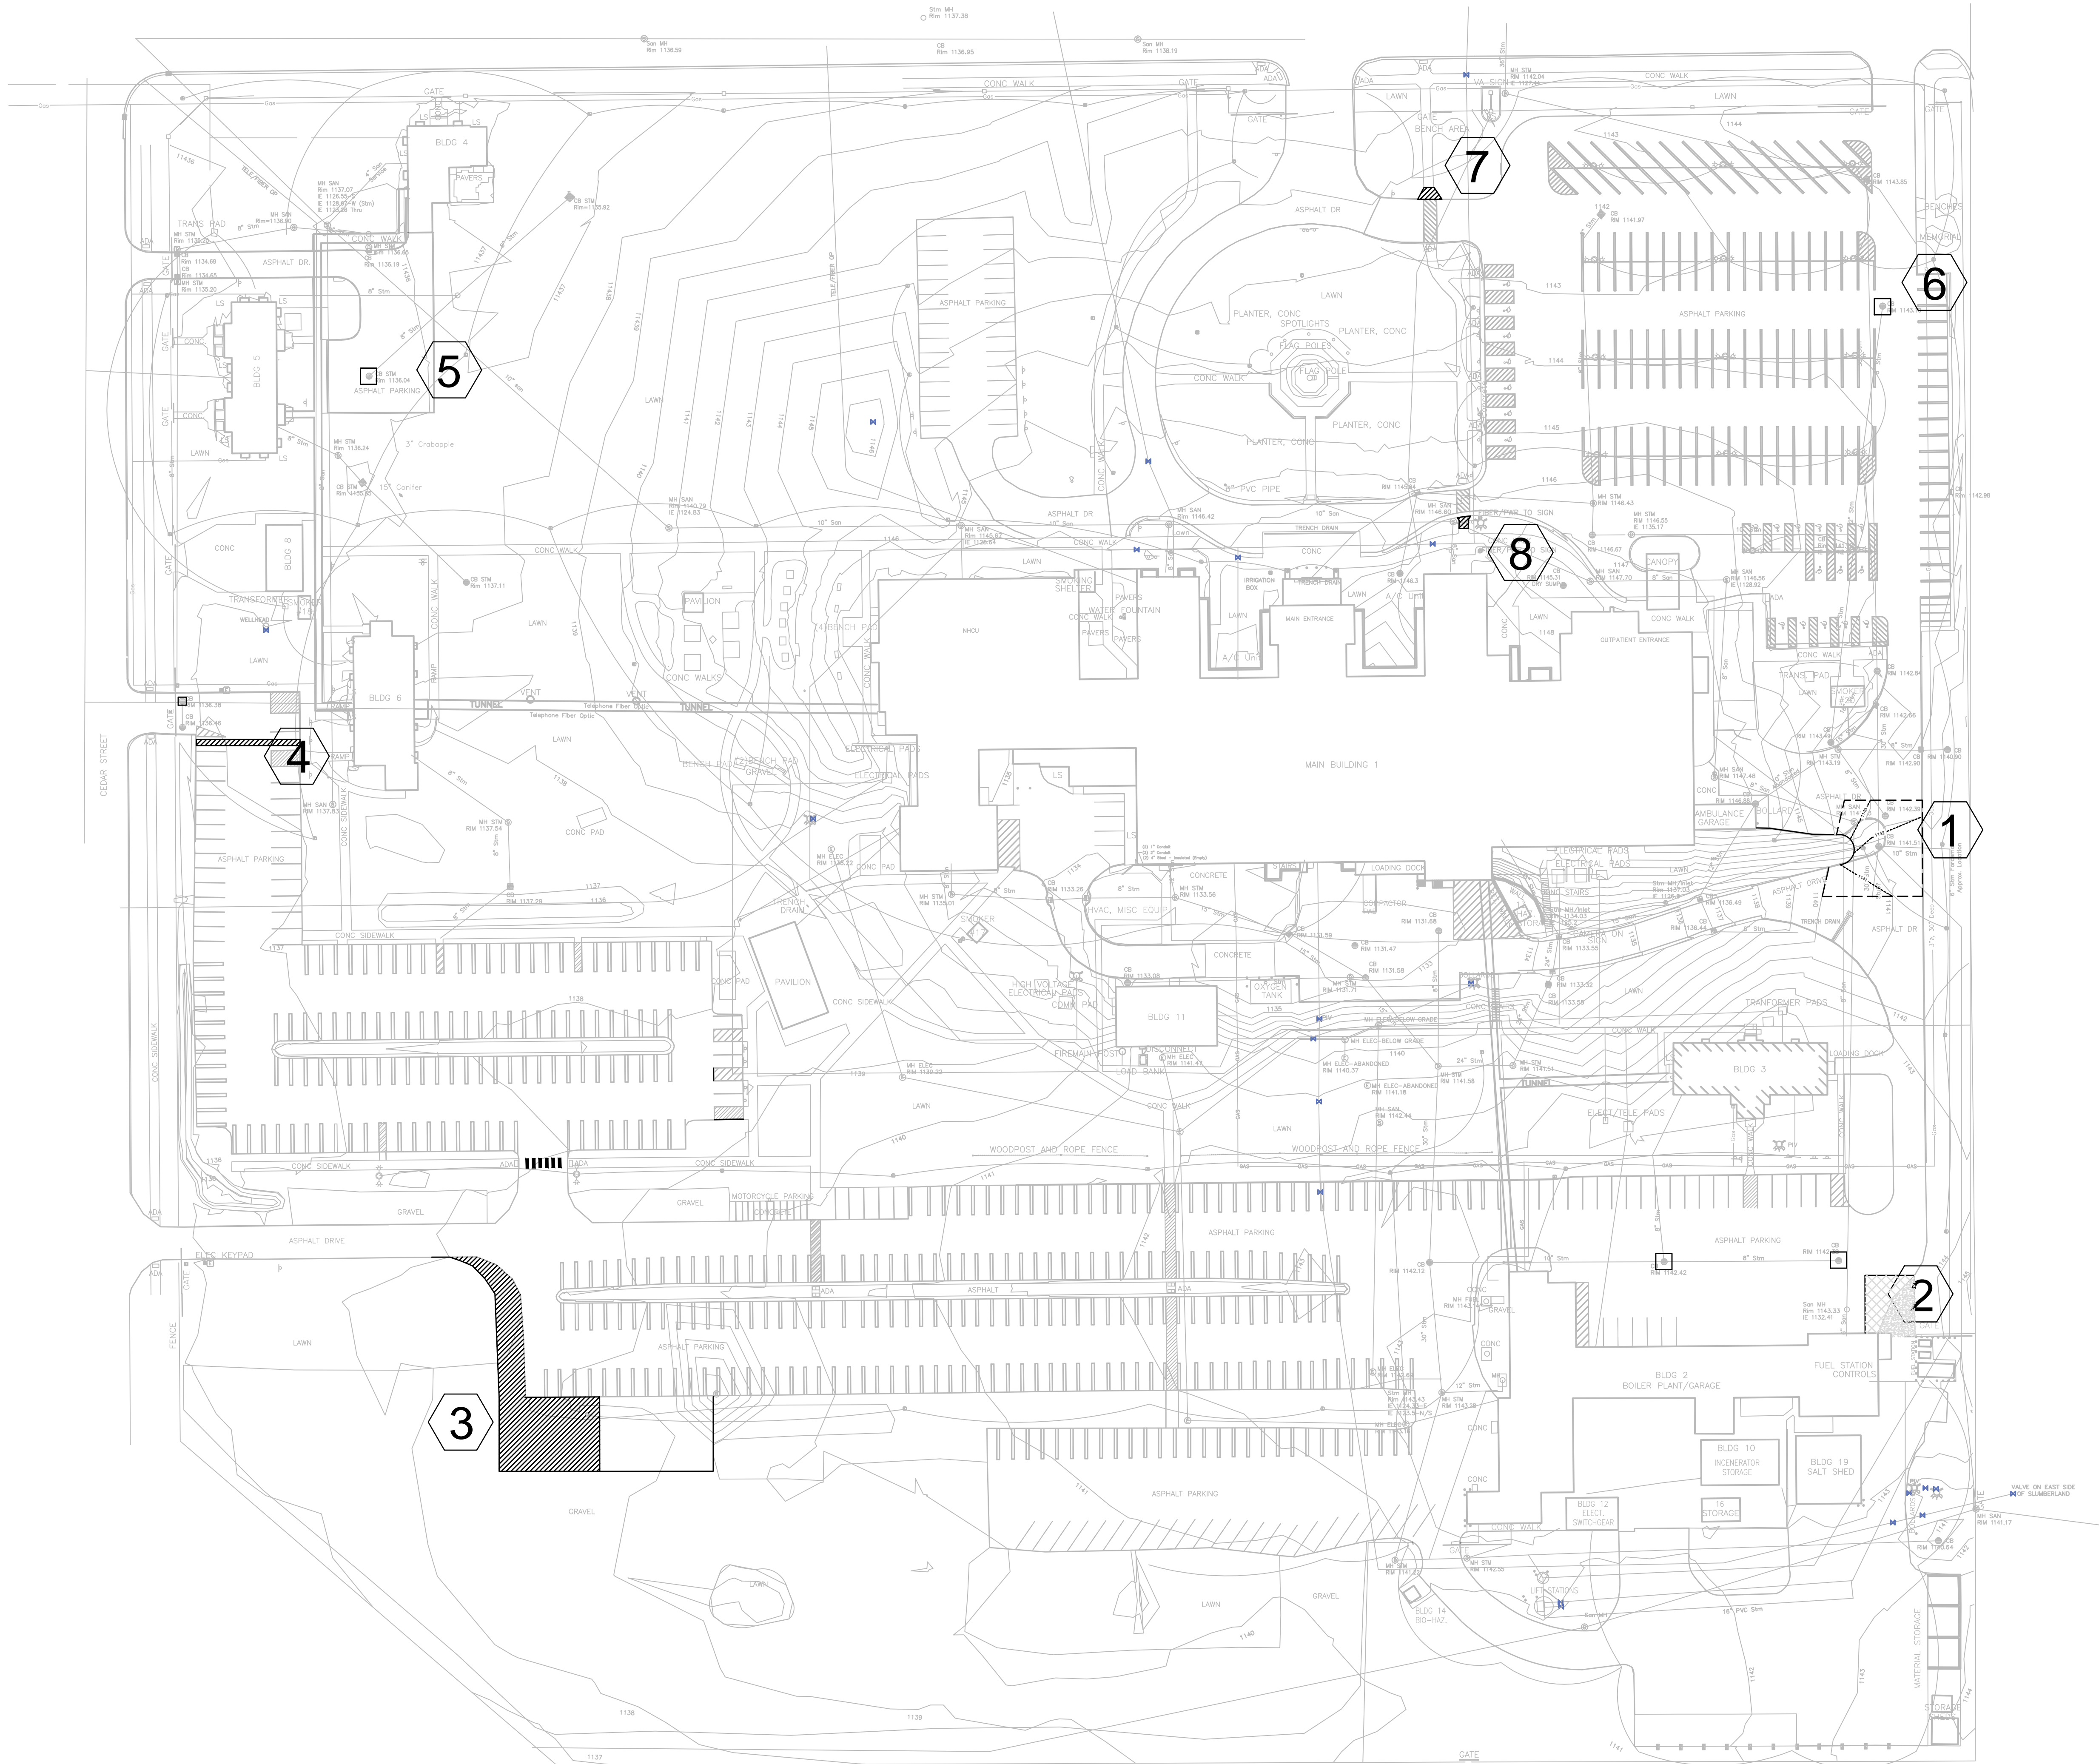


BRIEF DECIPTION OF AREAS OF WORK:

- 1 - REMOVE CURB, INSTALL NEW CURB AND ASPHALT PAVEMENT
- 2 - REMOVE HEAVED CONCRETE AND CRACKED ASPHALT PAVEMENT, INSTALL NEW ASPHALT PAVEMENT IN AREA OF REMOVAL. REPAIR TWO MANHOLE BASINS.
- 3 - INSTALL NEW ASPHALT PAVEMENT
- 4 - REMOVE CURB ALONG NORTH EDGE OF PAVEMENT, REMOVE ASPHALT ALONG UTILITY TRENCH THAT SETTLED AND REPAIR MANHOLE BASIN.
- 5 - REMOVE PAVEMENT AROUND MANHOLE/CONCRETE THAT SETTLED, RECOMPACT AND REPAVE.
- 6 - REPAIR MANHOLE BASIN.
- 7 - REMOVE CONCRETE RAMP THAT SETTLED AND INSTALL NEW.
- 8 - REMOVE CONCRETE RAMP THAT SETTLED AND INSTALL NEW.




GENERAL NOTE:

- 1 - ANY AREAS OF DISTURBANCE TO THE LAWN SHALL BE GRADED WITH NEW TOPSOIL AND NEW SOD INSTALLED.
- 2 - CONTRACTOR IS REQUIRED TO PROVIDE ALL SAFETY MEASURES TO PROTECT WORKERS, STAFF AND PATIENTS FROM AREAS OF CONSTRUCTION.

Rev. 1 - 100% Construction Documents Revisions:		06/01/17 Date		OSCAR G. JOHNSON VA MEDICAL CENTER IRON MOUNTAIN, MI 49801				Drawing Title PROJECT OVERVIEW		Project Title Repair Parking Lot		Project Number 585-16-126		Office of Facilities Management	
										Location IRON MOUNTAIN, MICHIGAN		Building Number 1		Drawing Number	
										Date		Checked MG		Drawn AH	
												Dwg. 2 of 5		Department of Veterans Affairs	



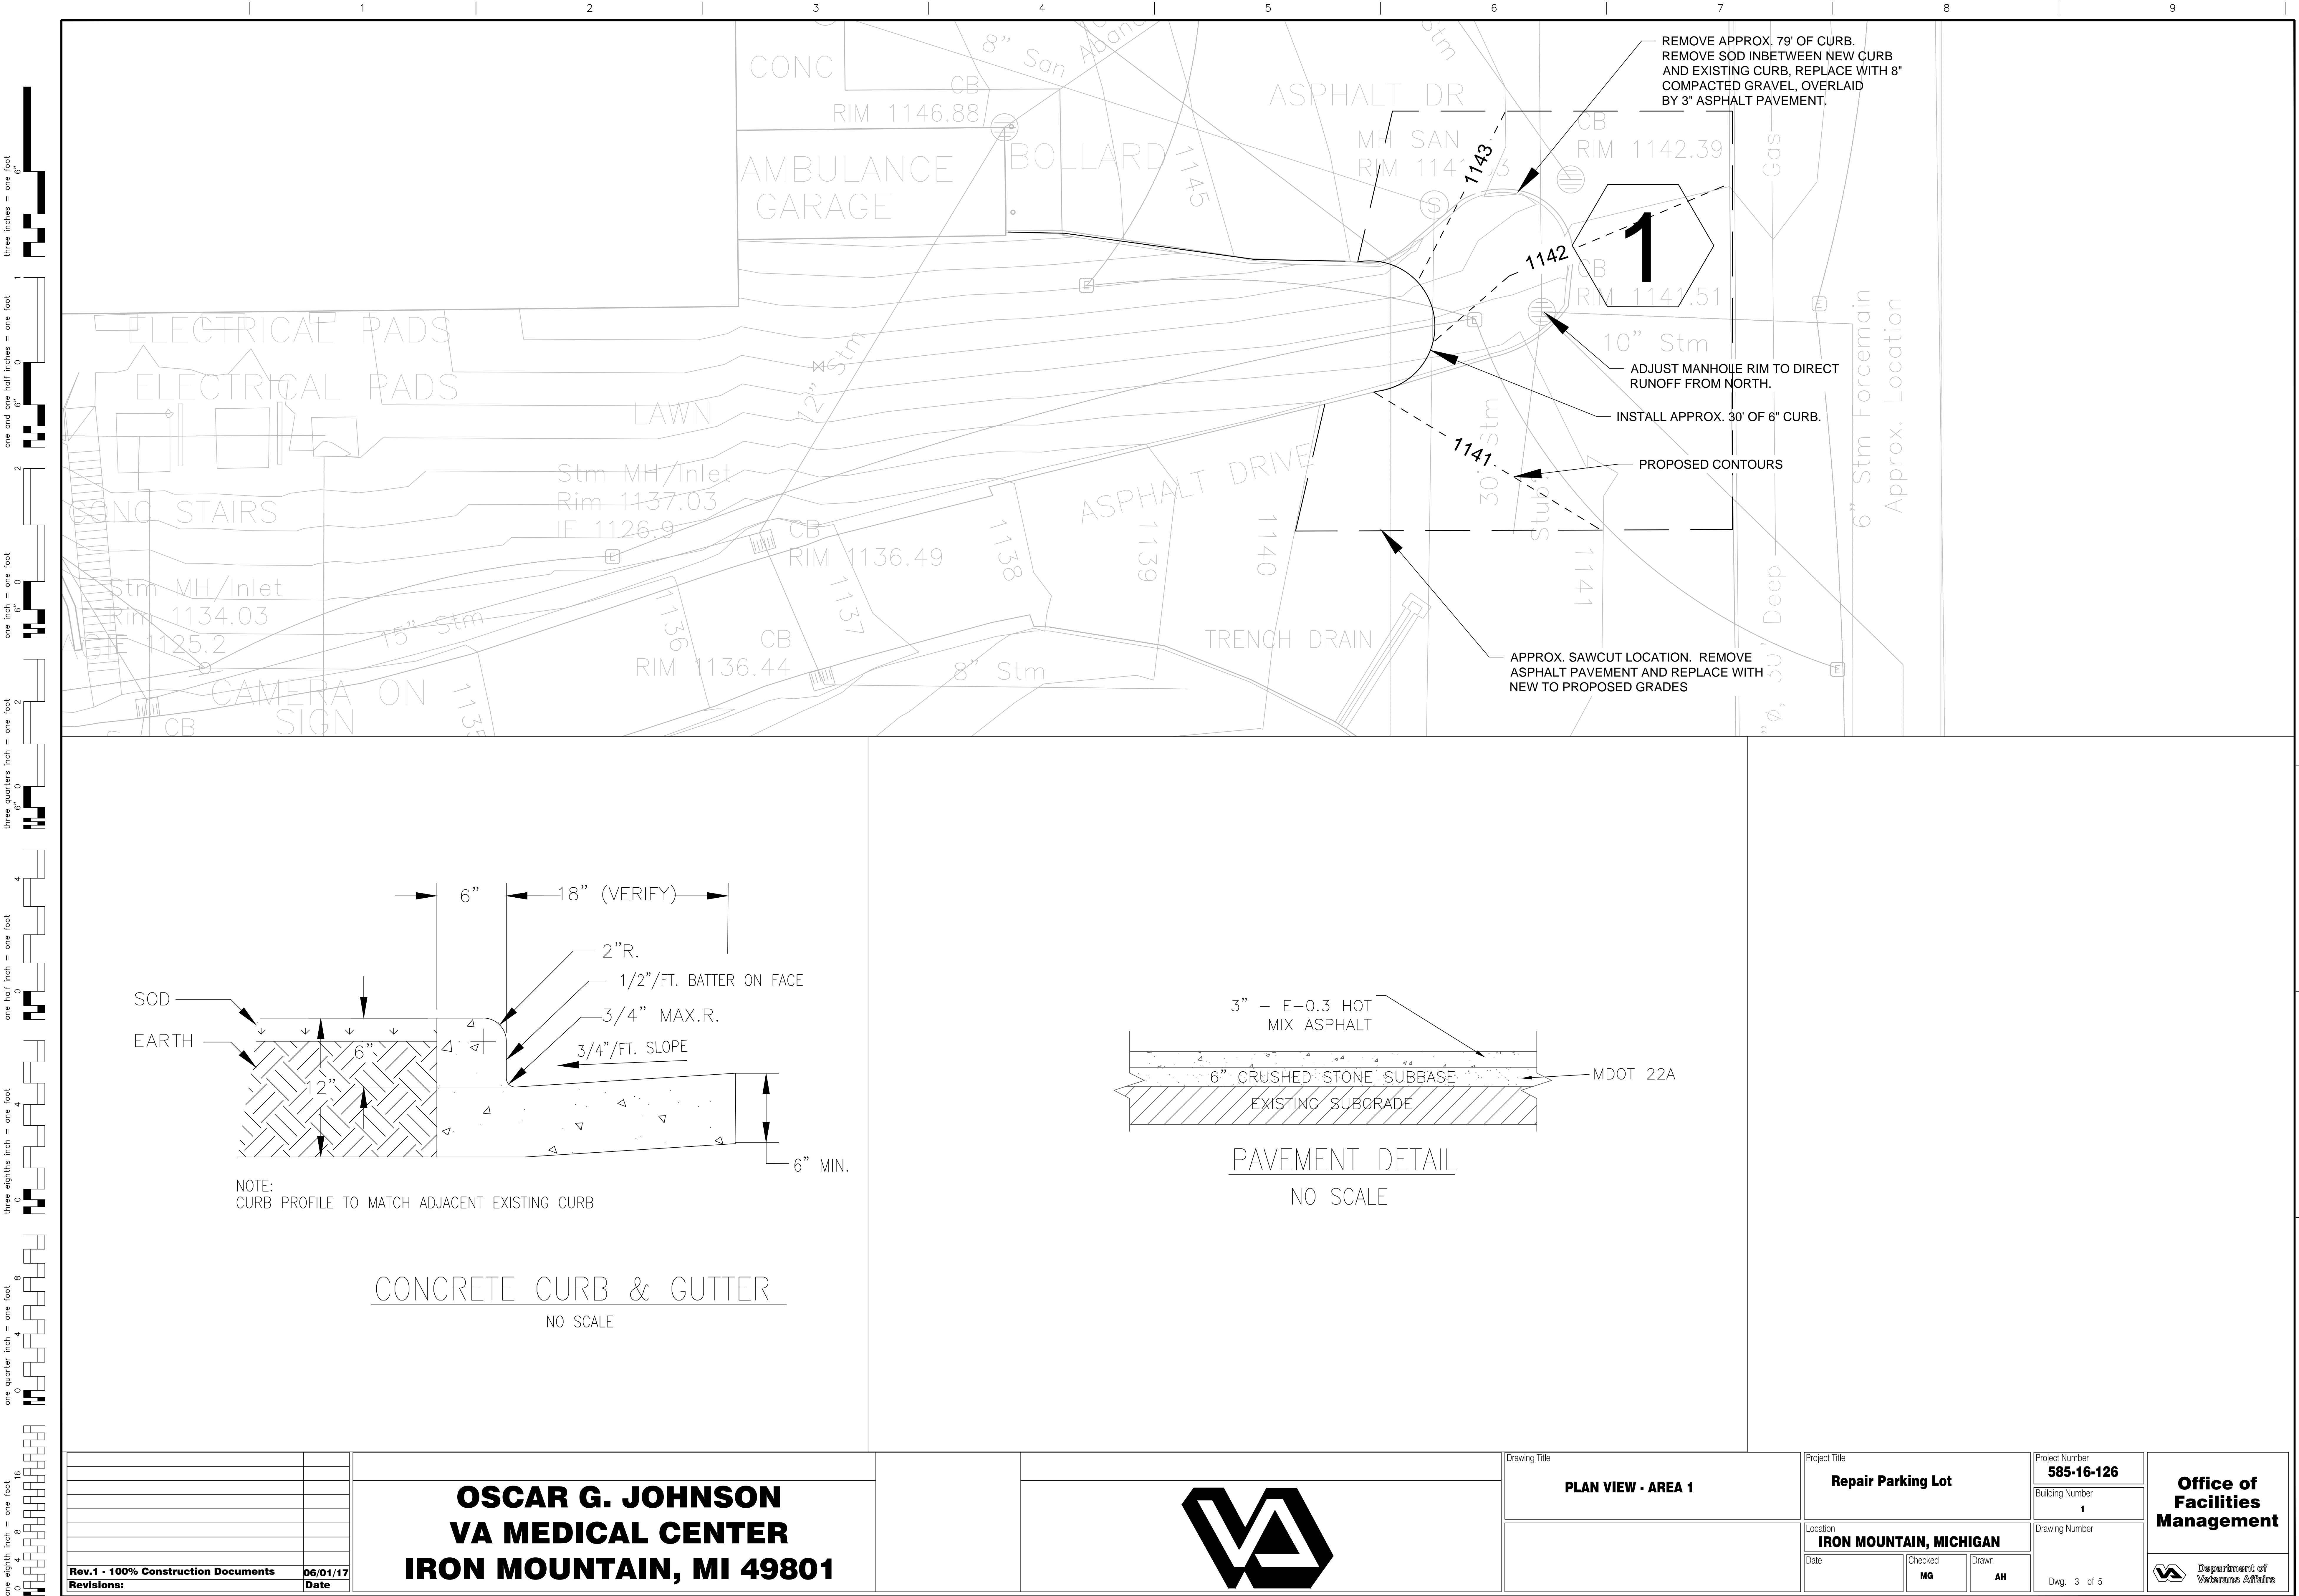


three inches = one foot
one and one half inches = one foot
one inch = one foot
three quarters inch = one foot
one half inch = one foot
three eighths inch = one foot
one quarter inch = one foot
one eighth inch = one foot

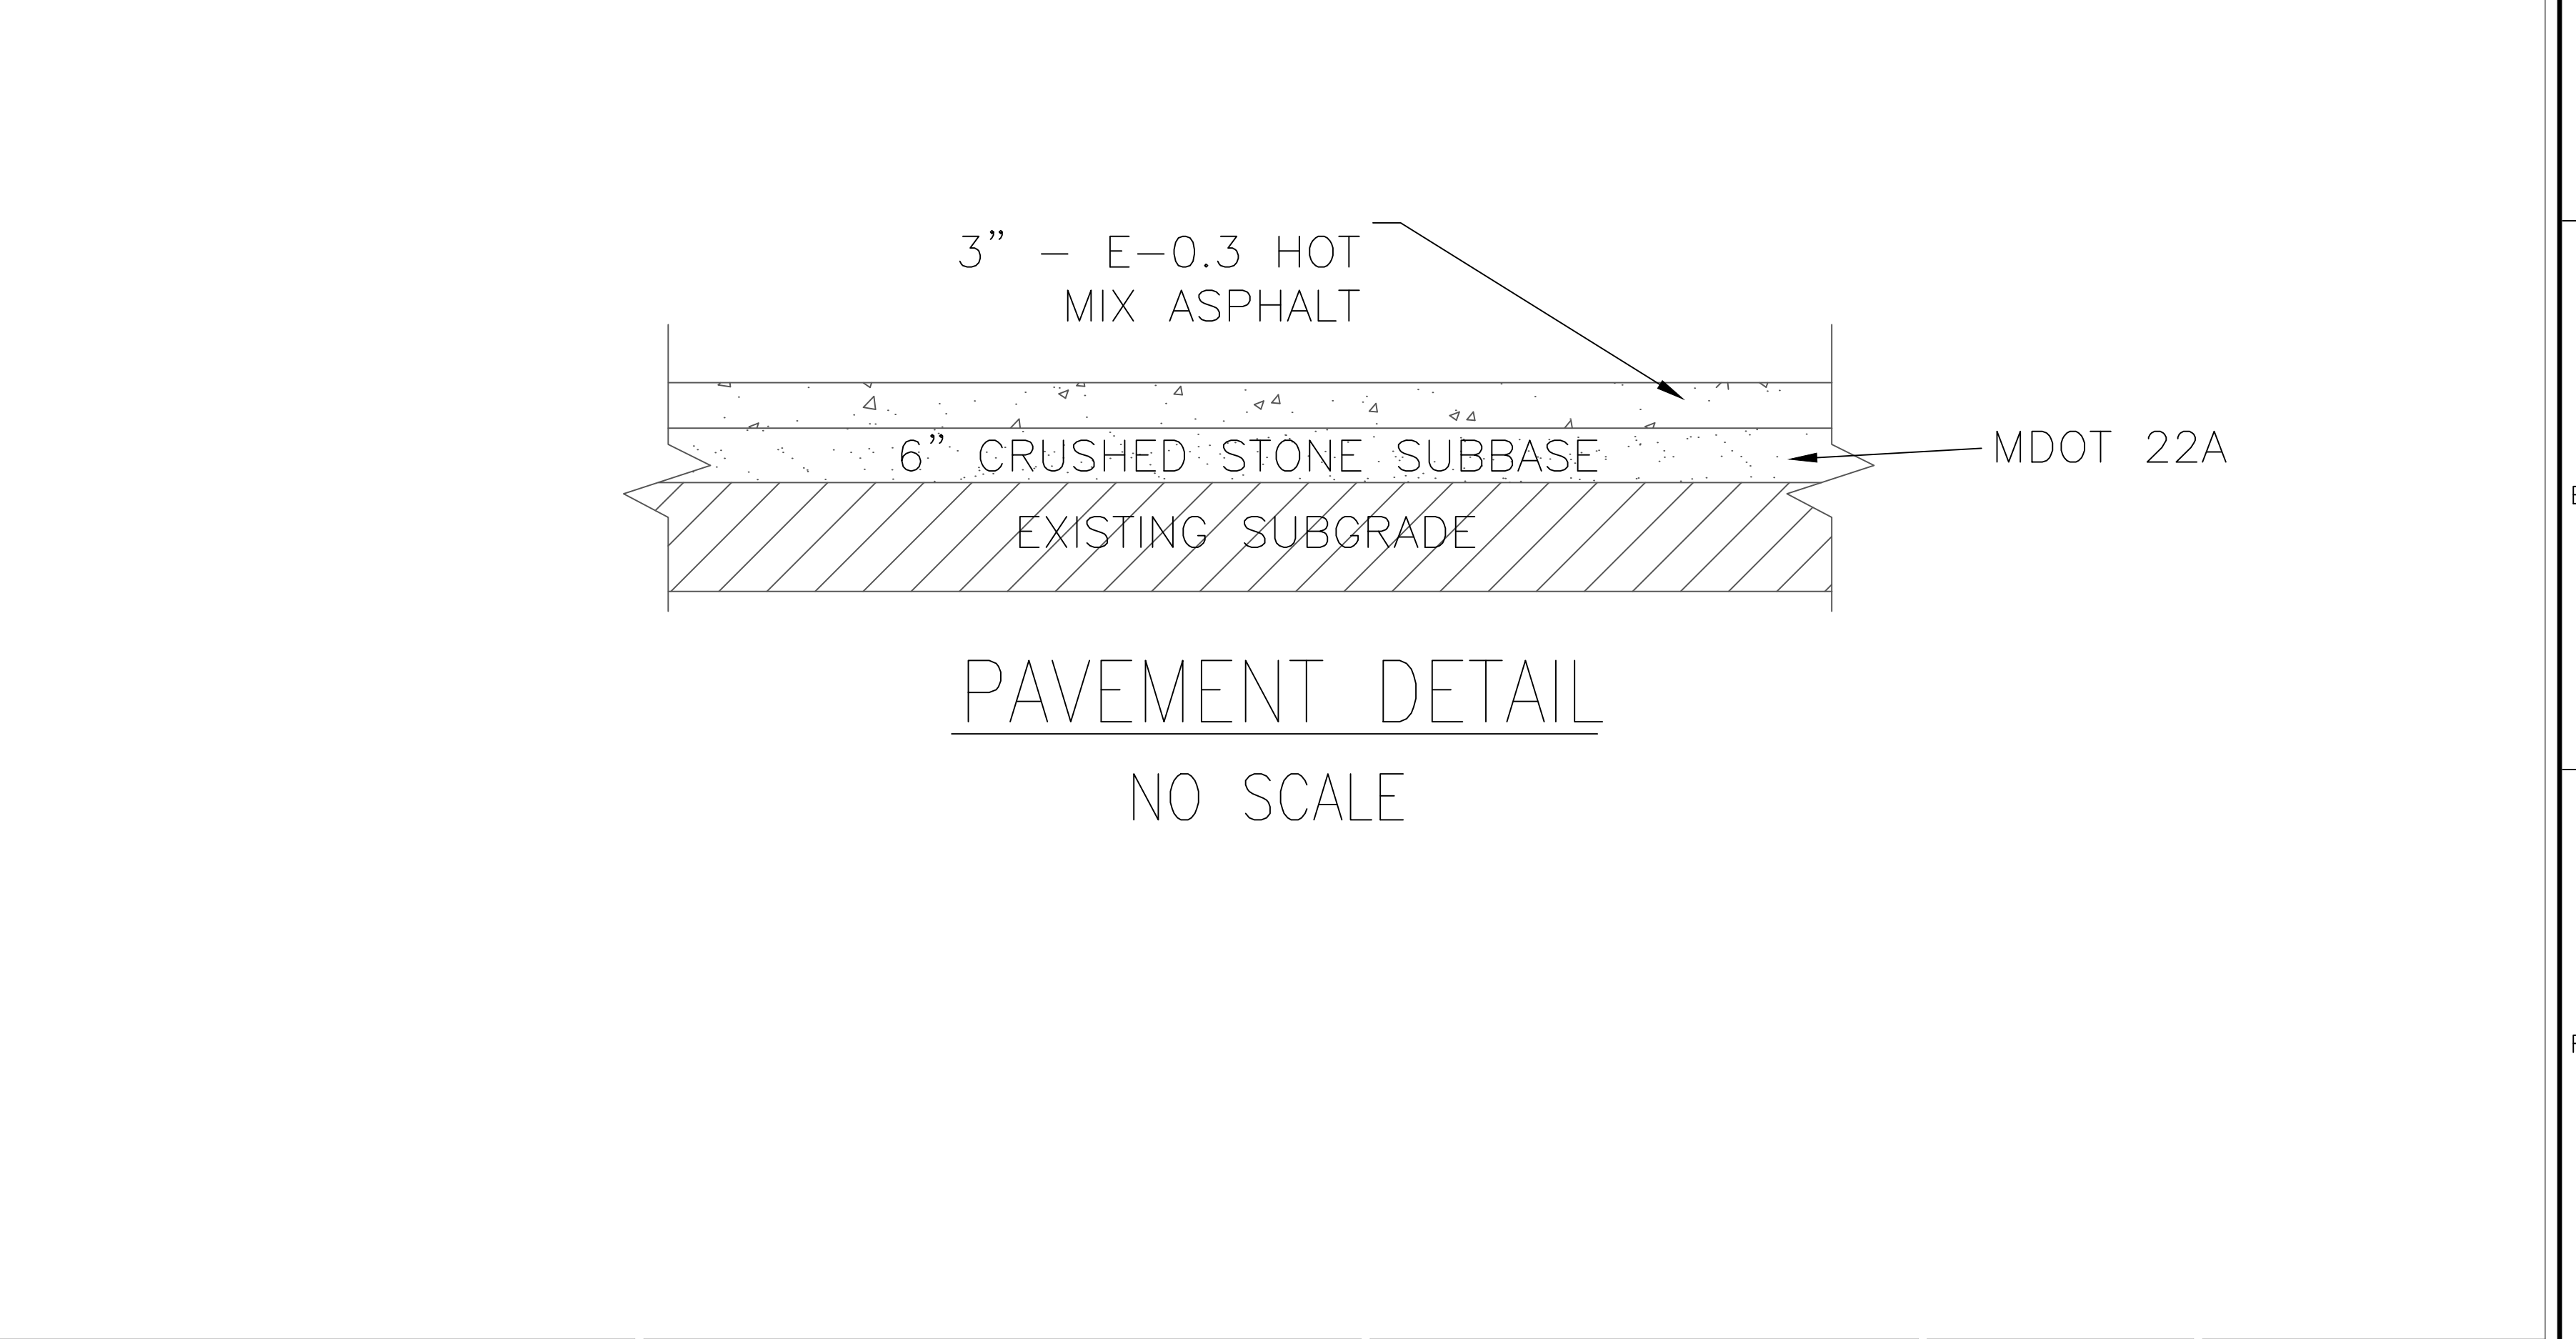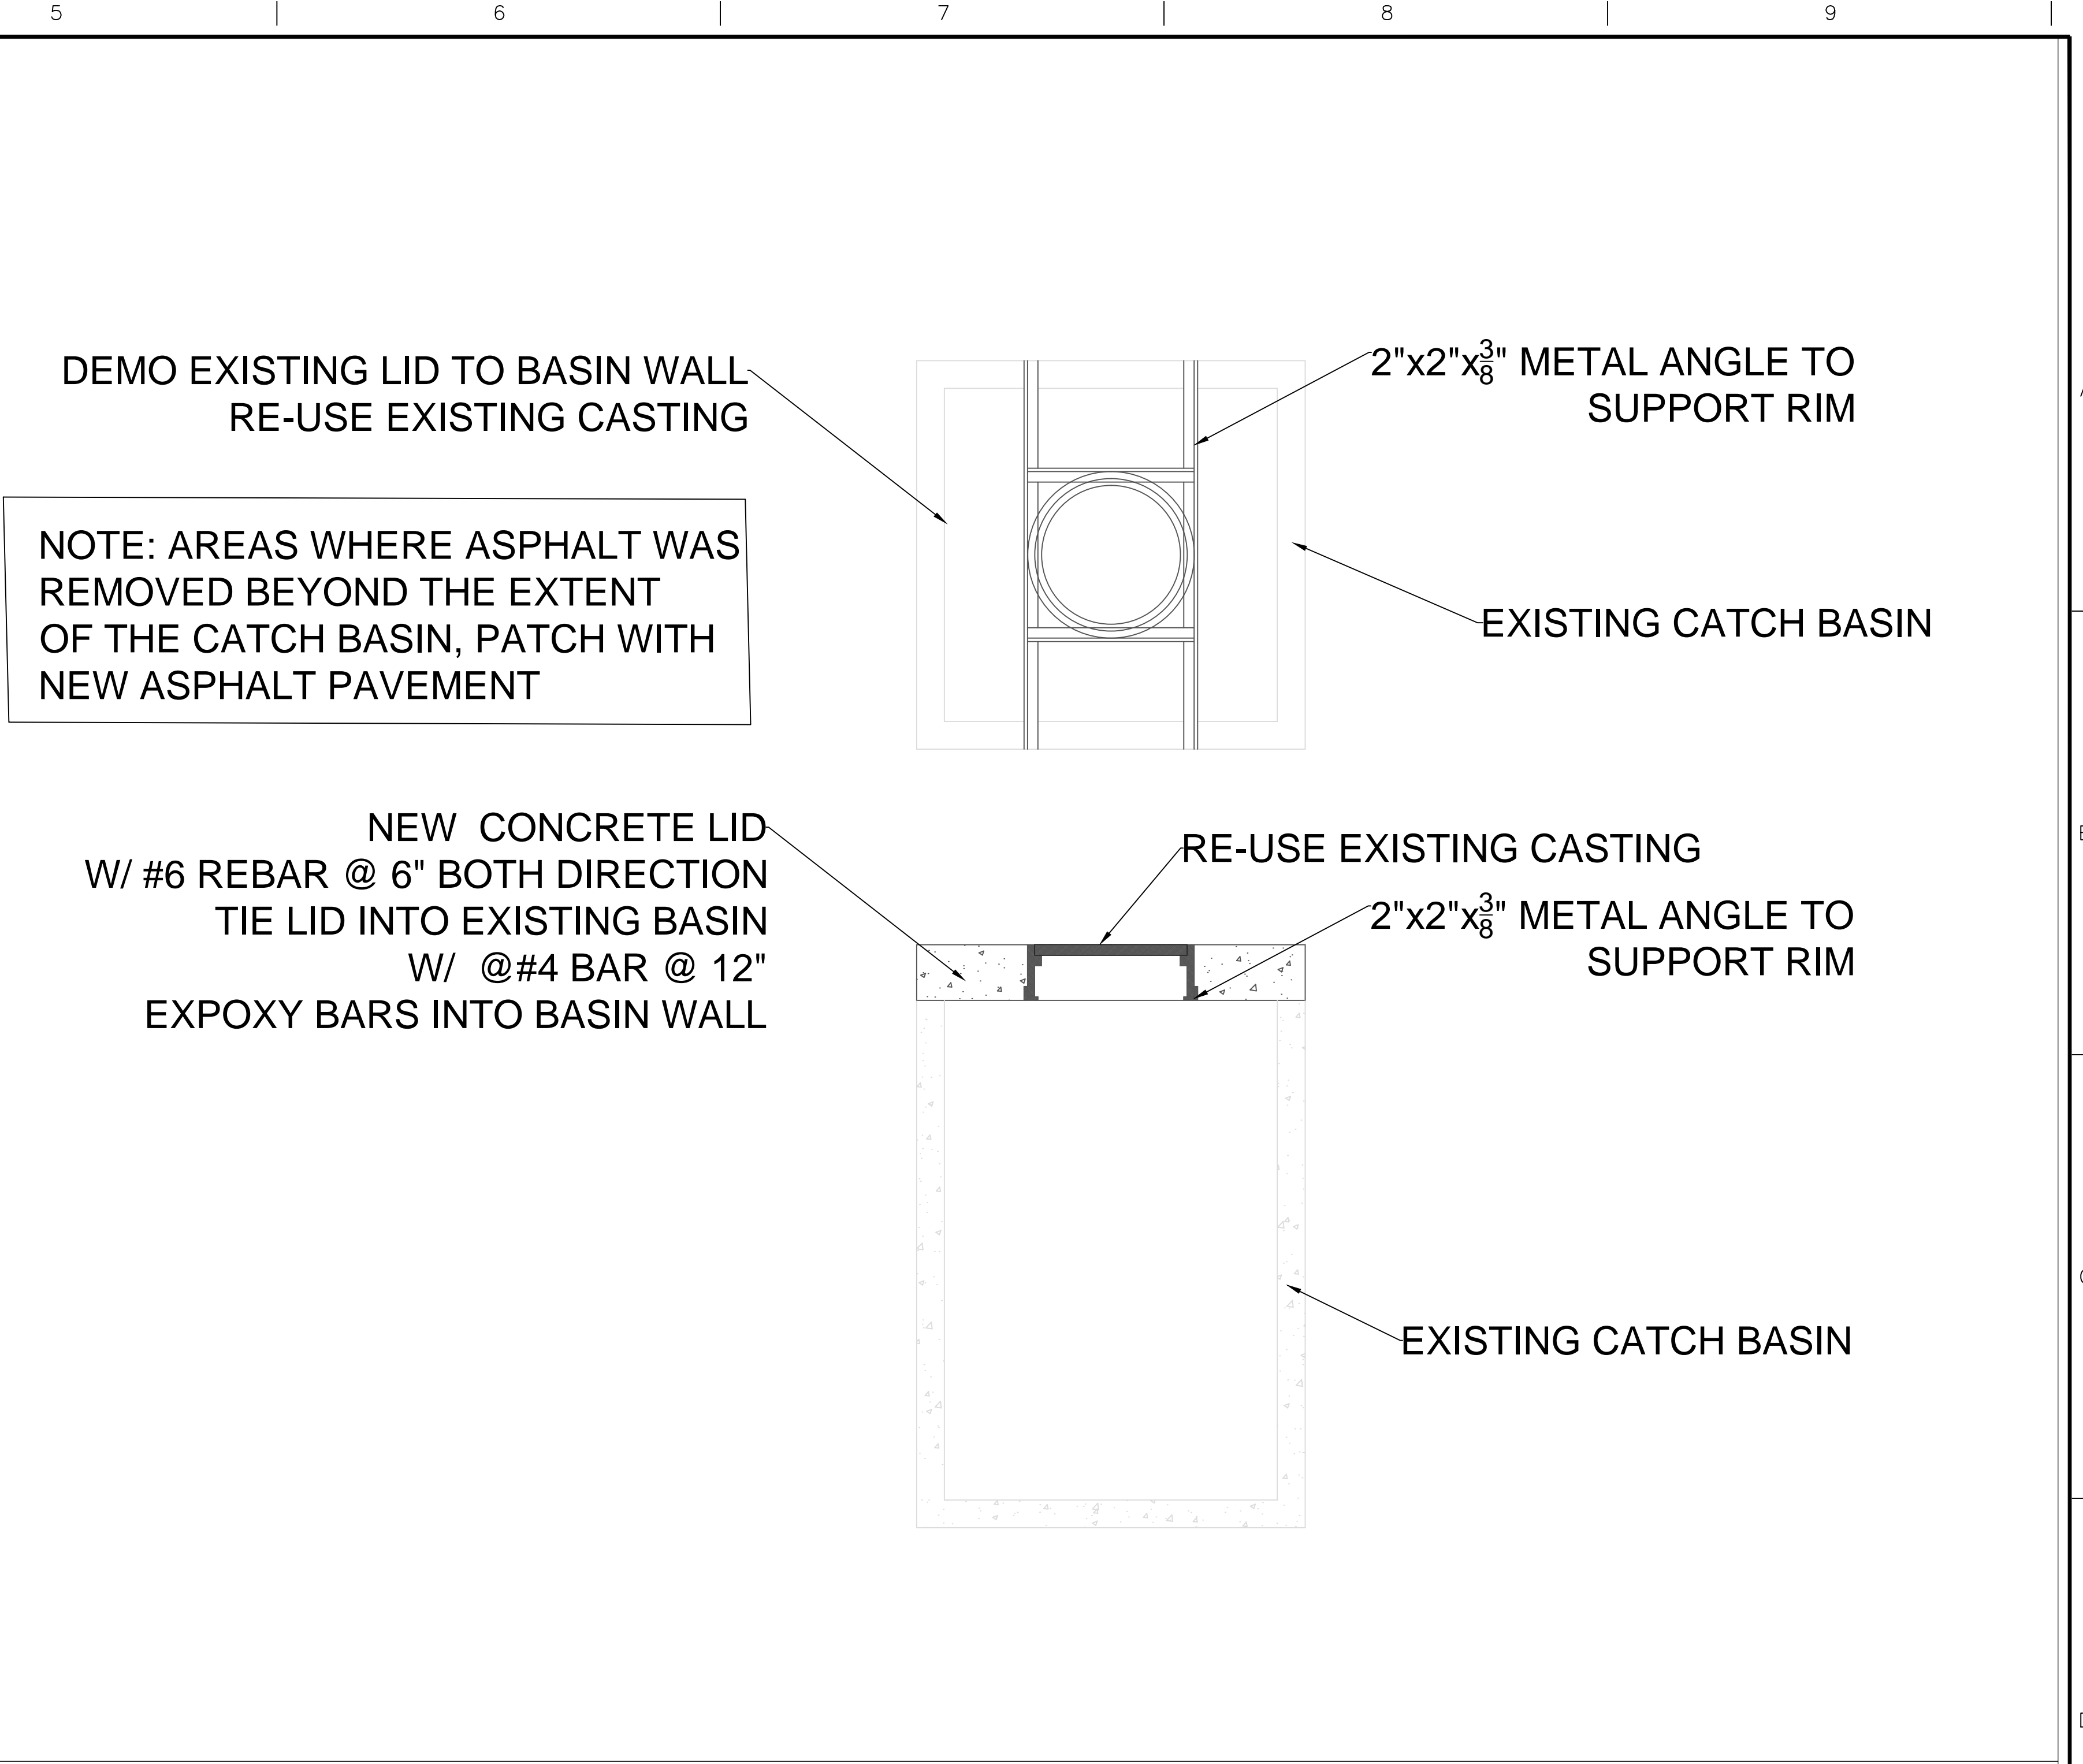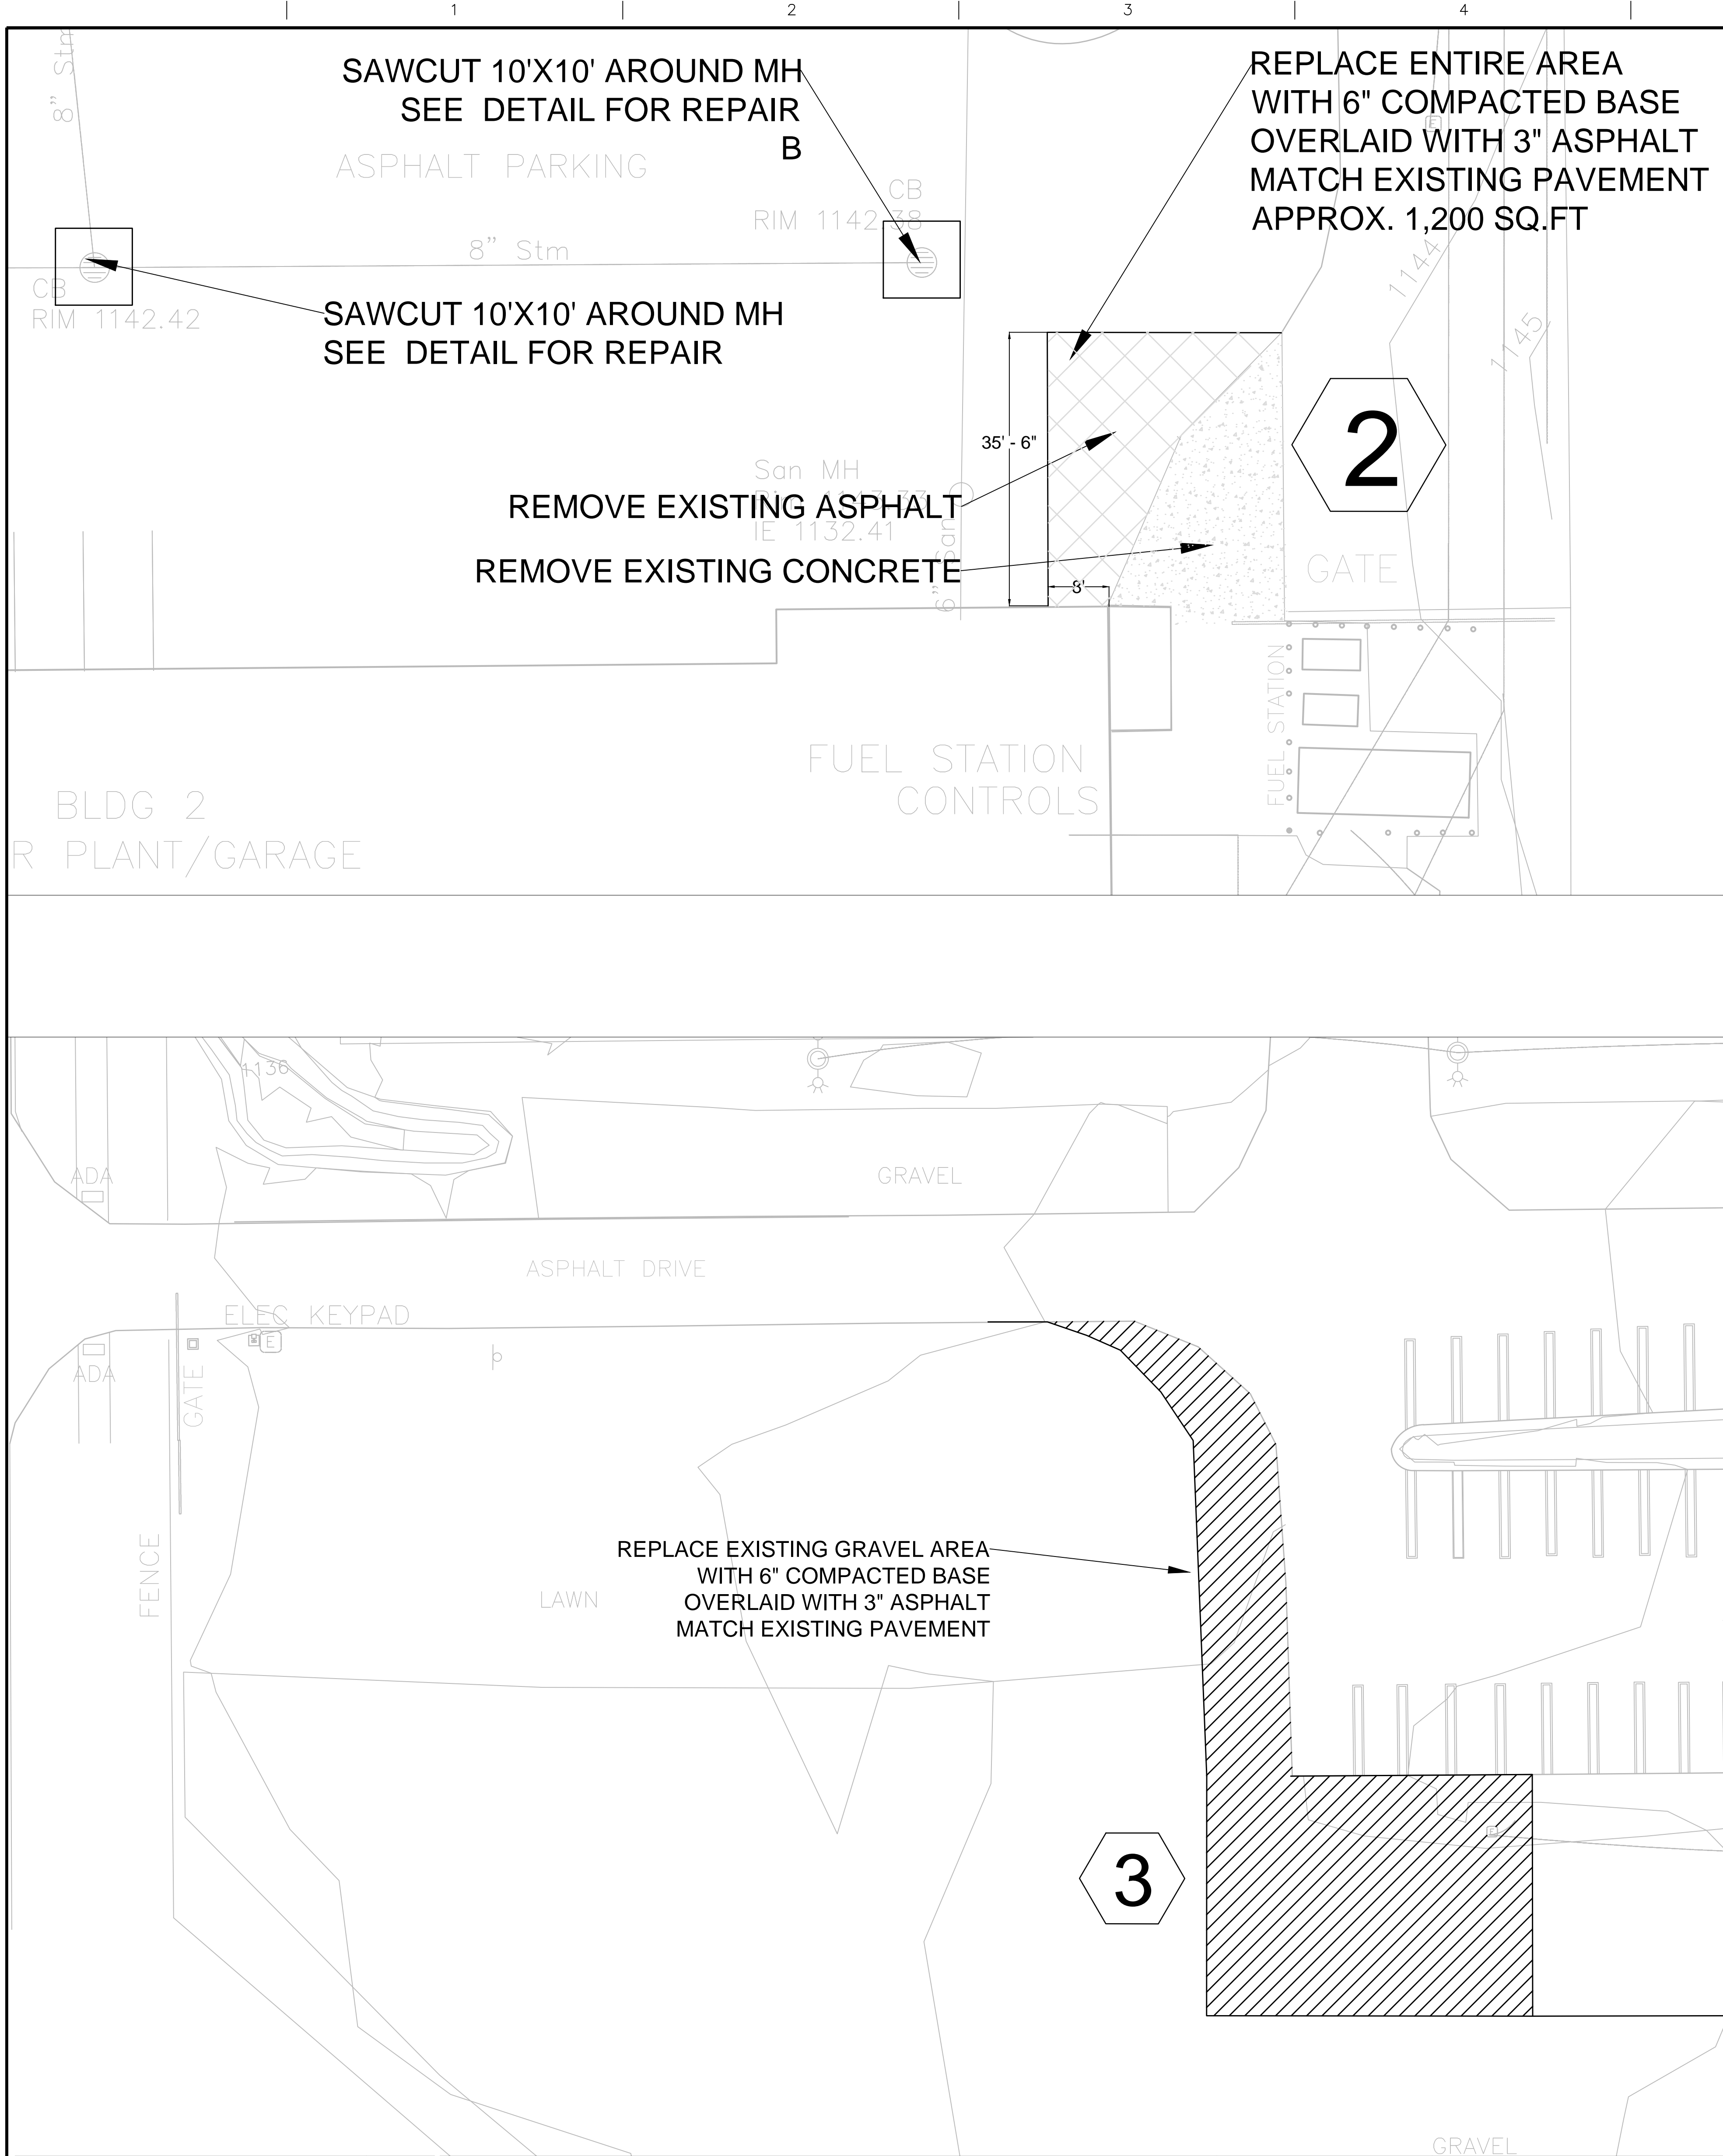

<div>Rev. 1 - 100% Construction Documents Revisions:</div> <div>06/01/17 Date</div>		<div>OSCAR G. JOHNSON VA MEDICAL CENTER IRON MOUNTAIN, MI 49801</div>		<div>VA</div>		<div>Drawing Title PLAN VIEW - AREAS 2, 3, 4 AND 5</div>	<div>Project Title Repair Parking Lot</div>	<div>Project Number 585-16-126</div>	<div>Office of Facilities Management</div> <div>Department of Veterans Affairs</div>
							<div>Location IRON MOUNTAIN, MICHIGAN</div>	<div>Building Number 1</div>	
						<div>Date</div>	<div>Checked MG</div>	<div>Drawn AH</div>	


Dwg. 4 of 5

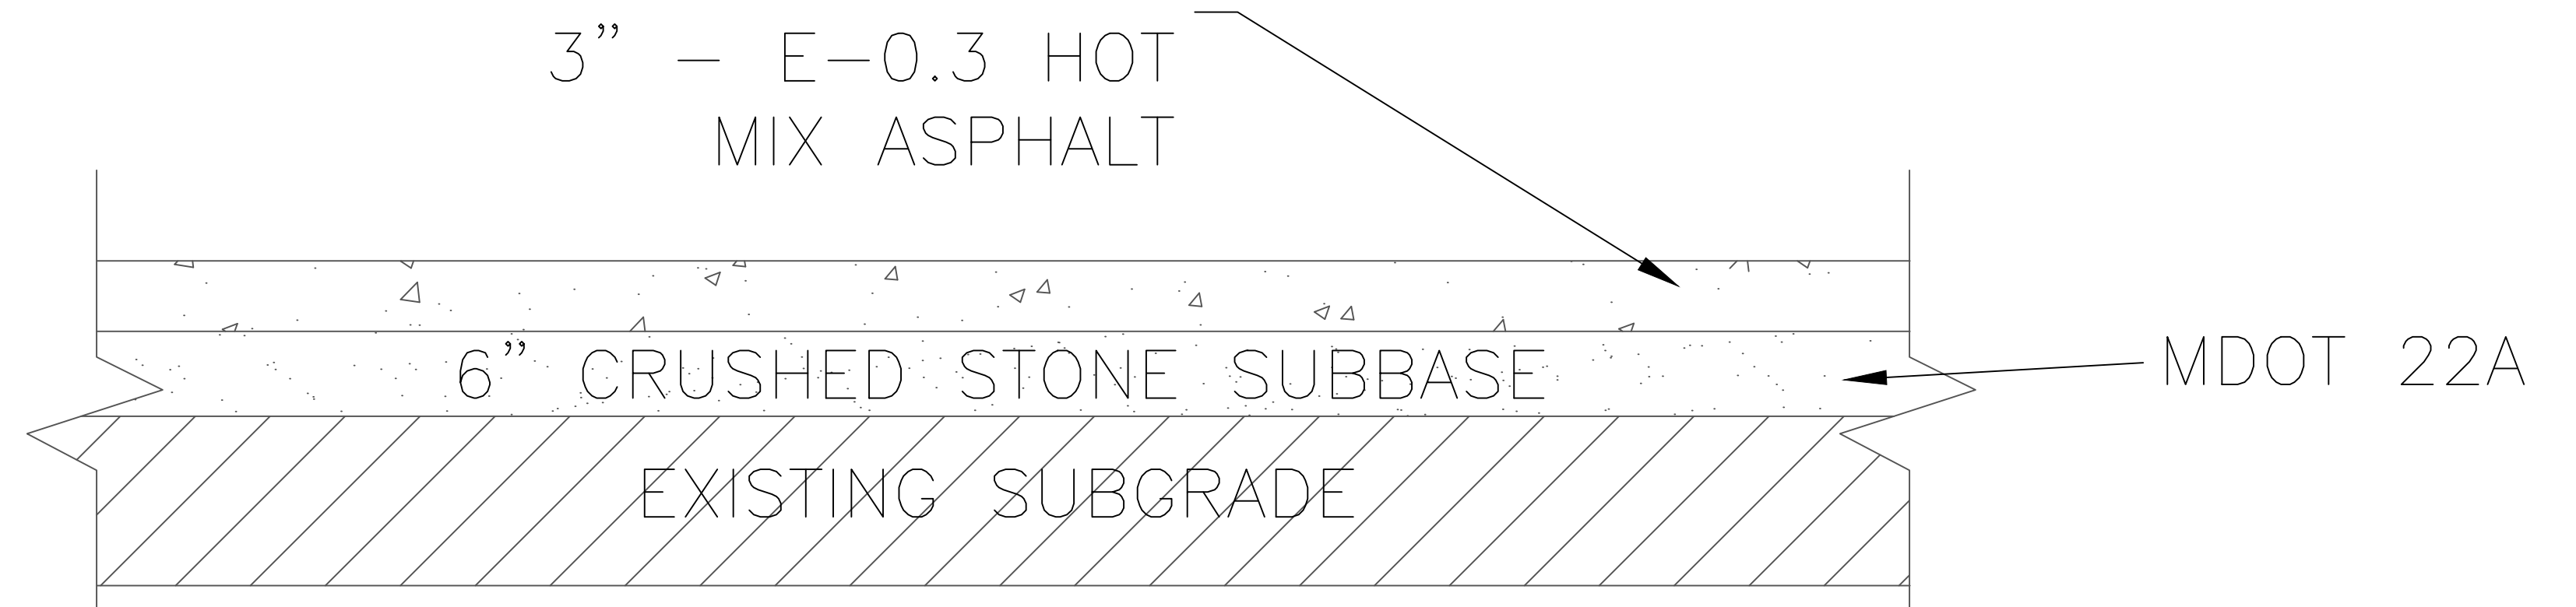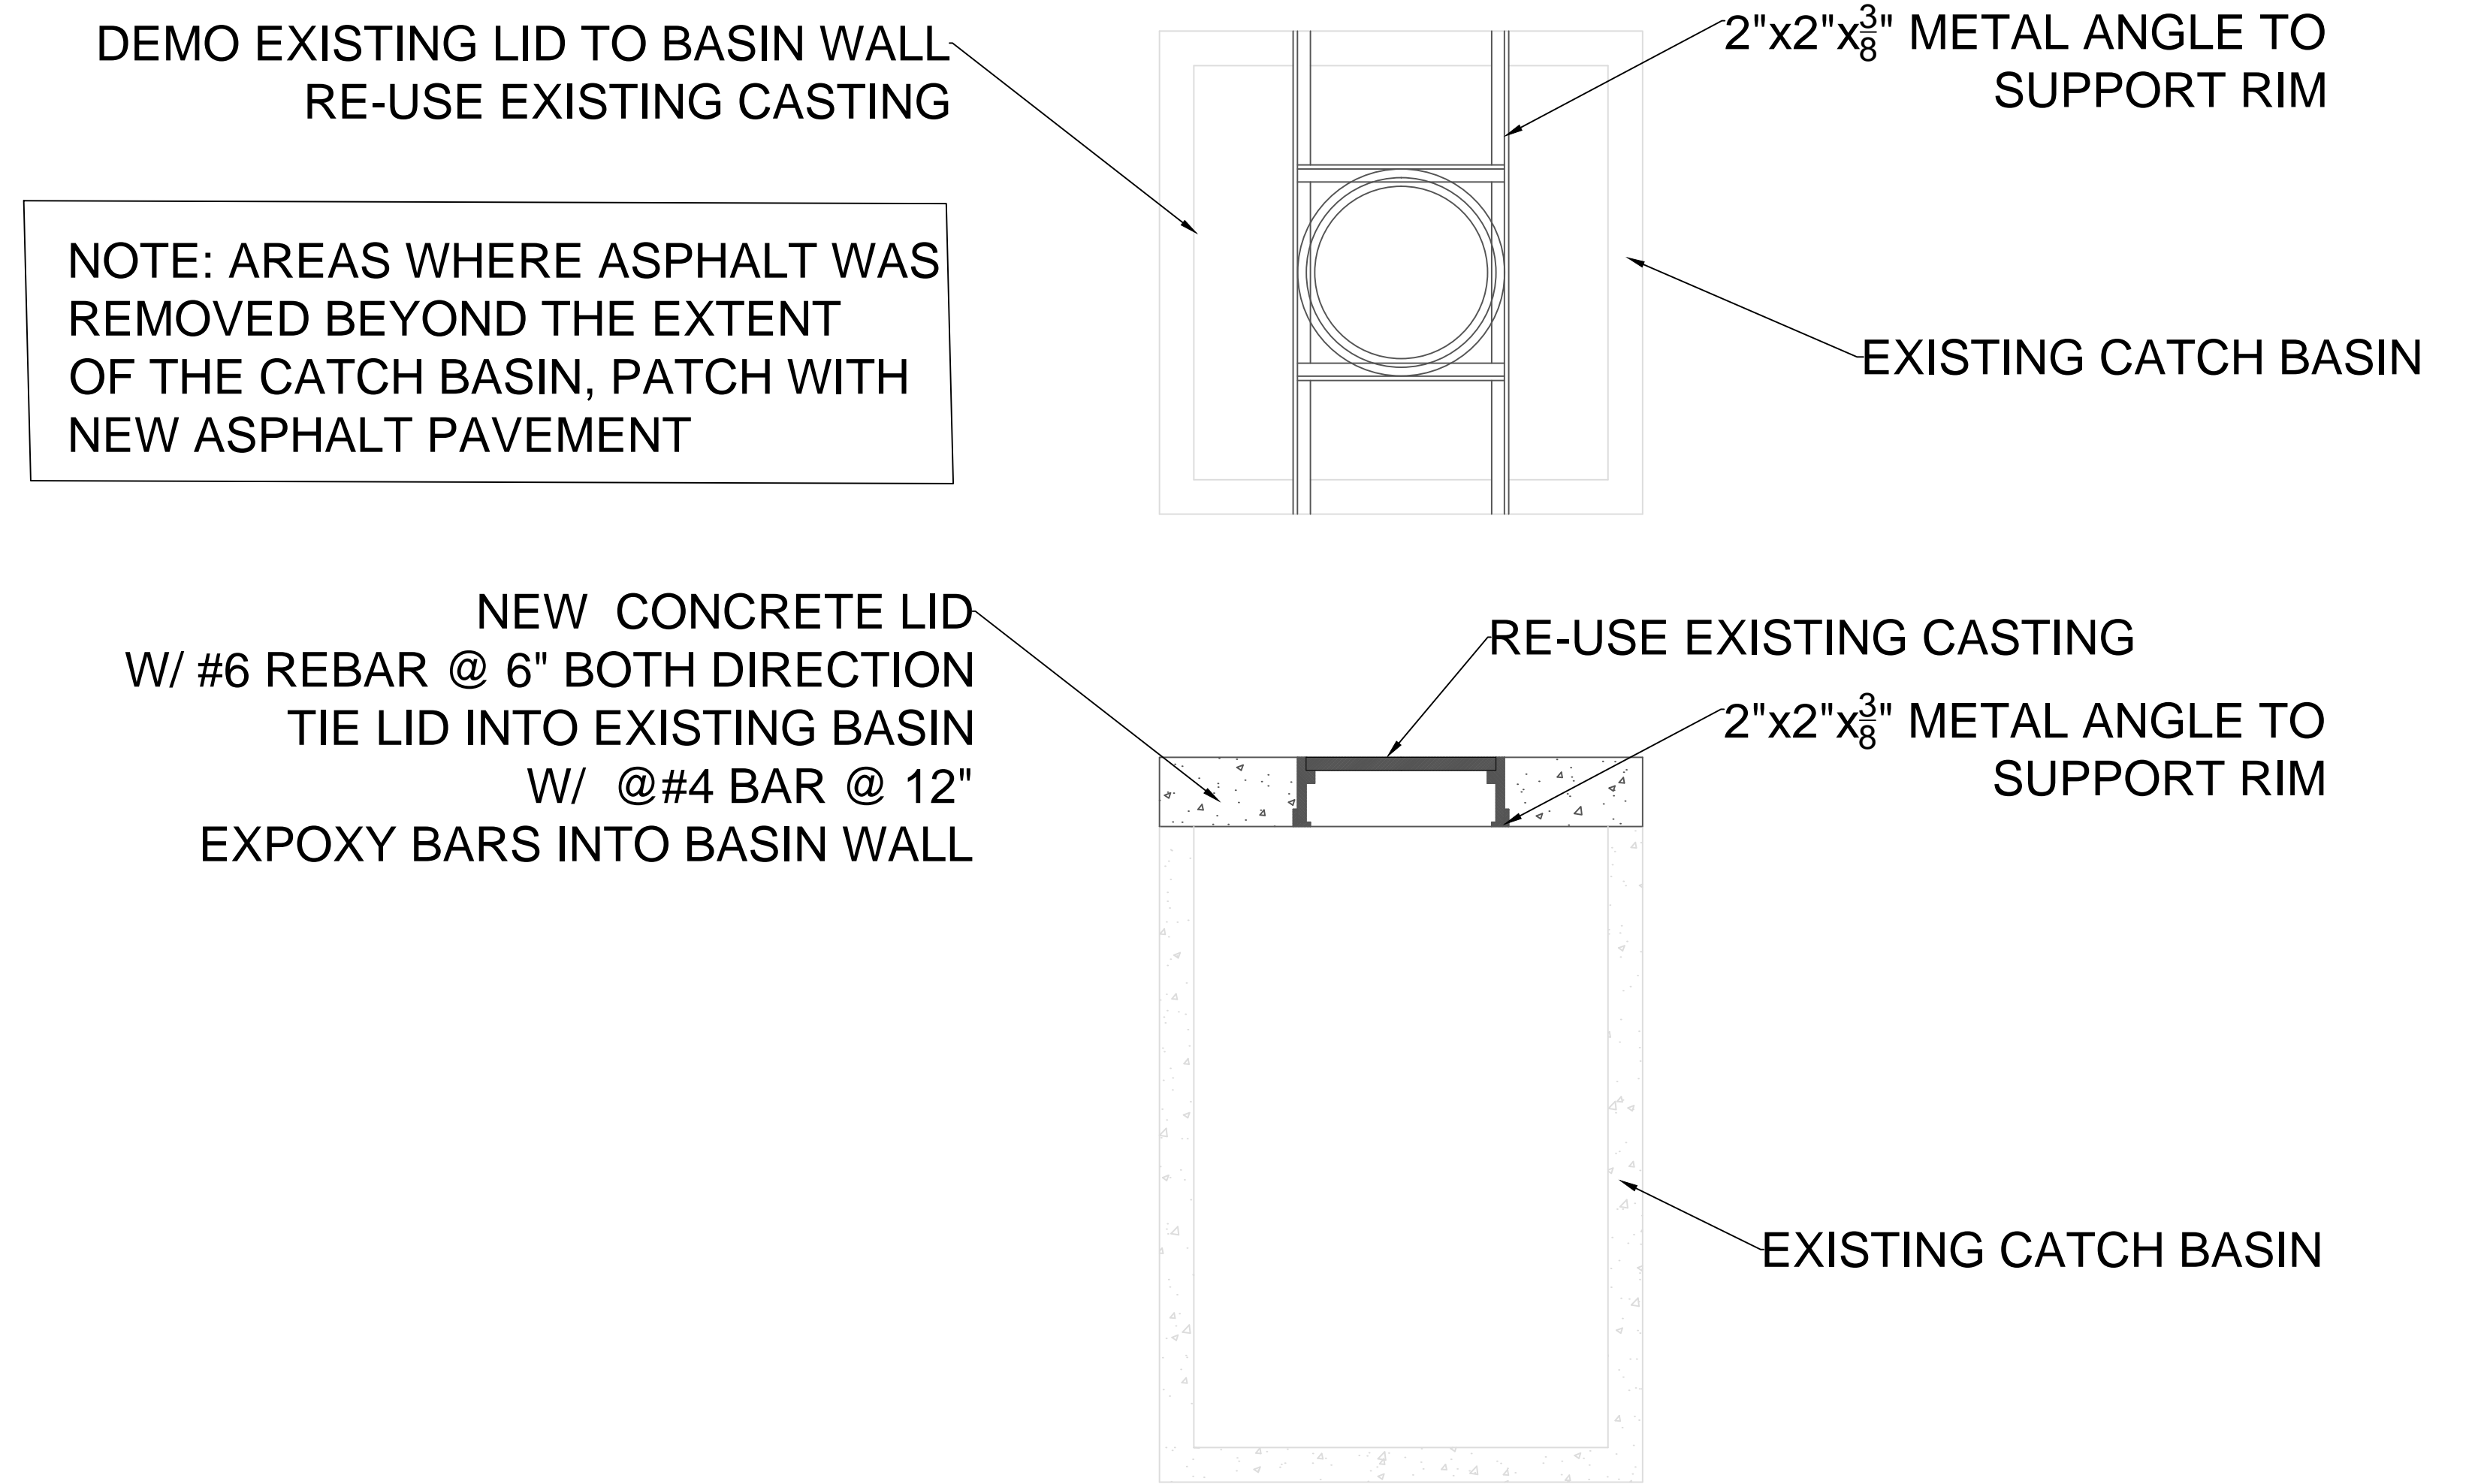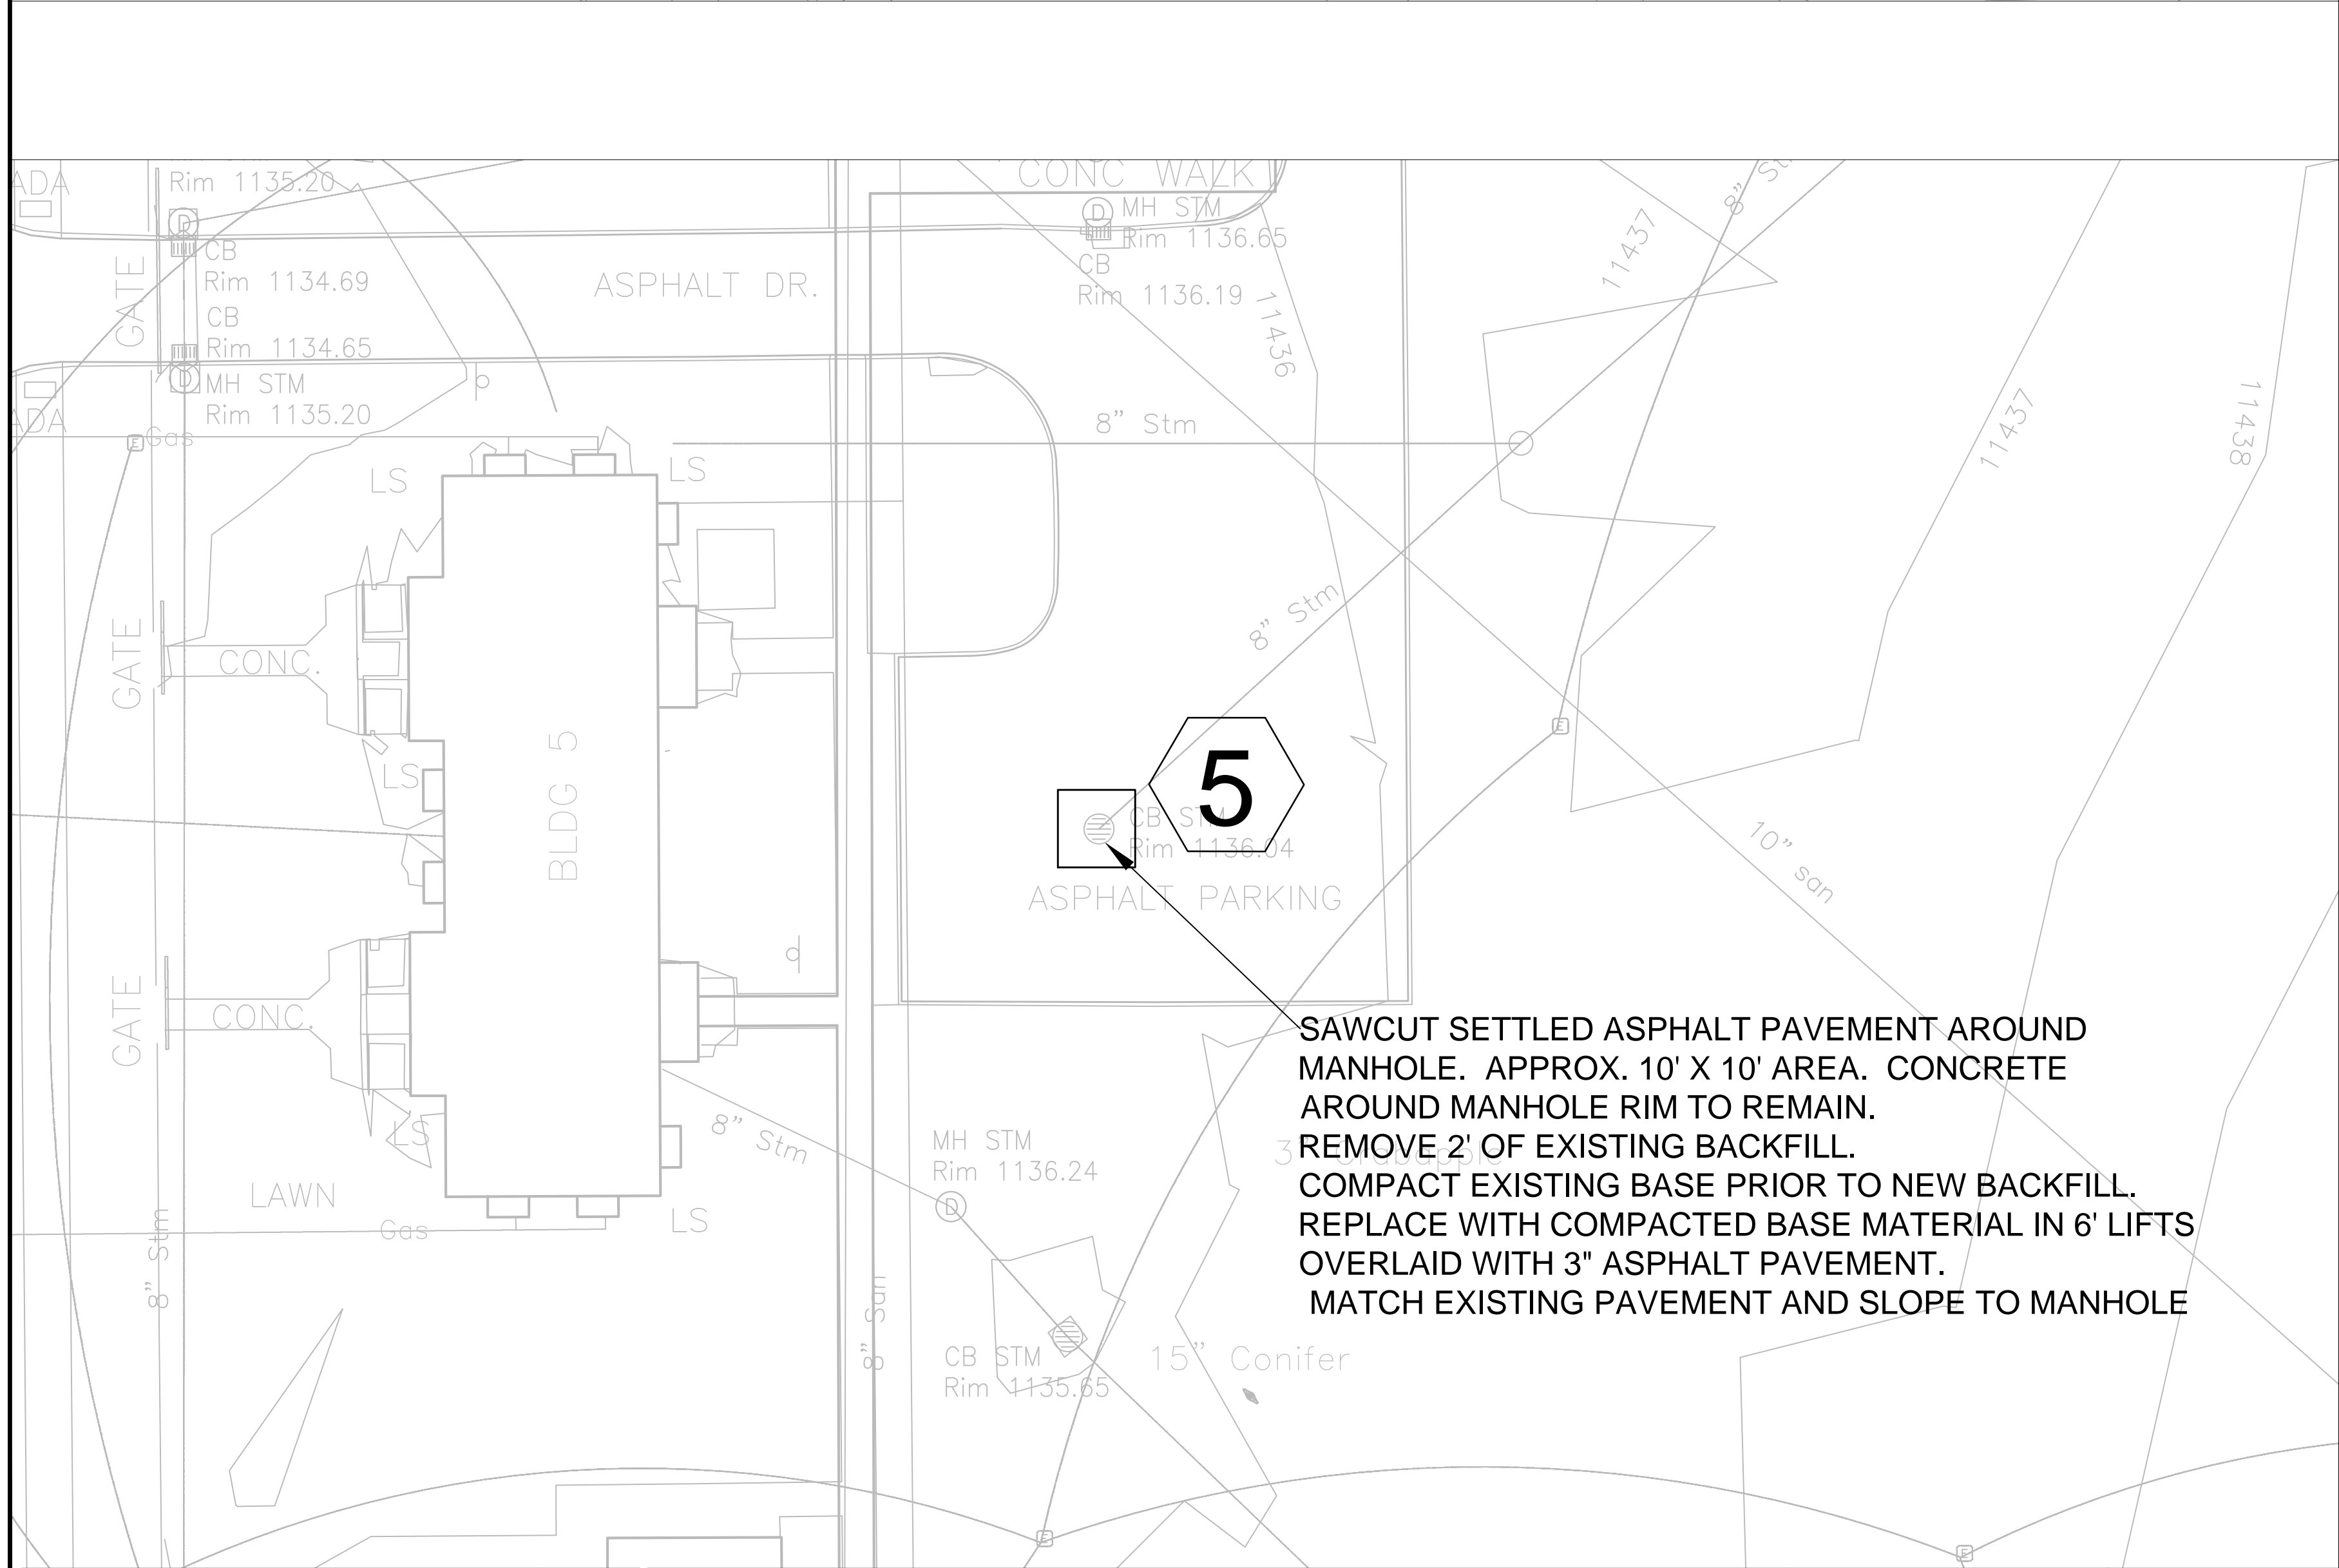

PAVEMENT DETAIL

NO SCALE

[illegible]

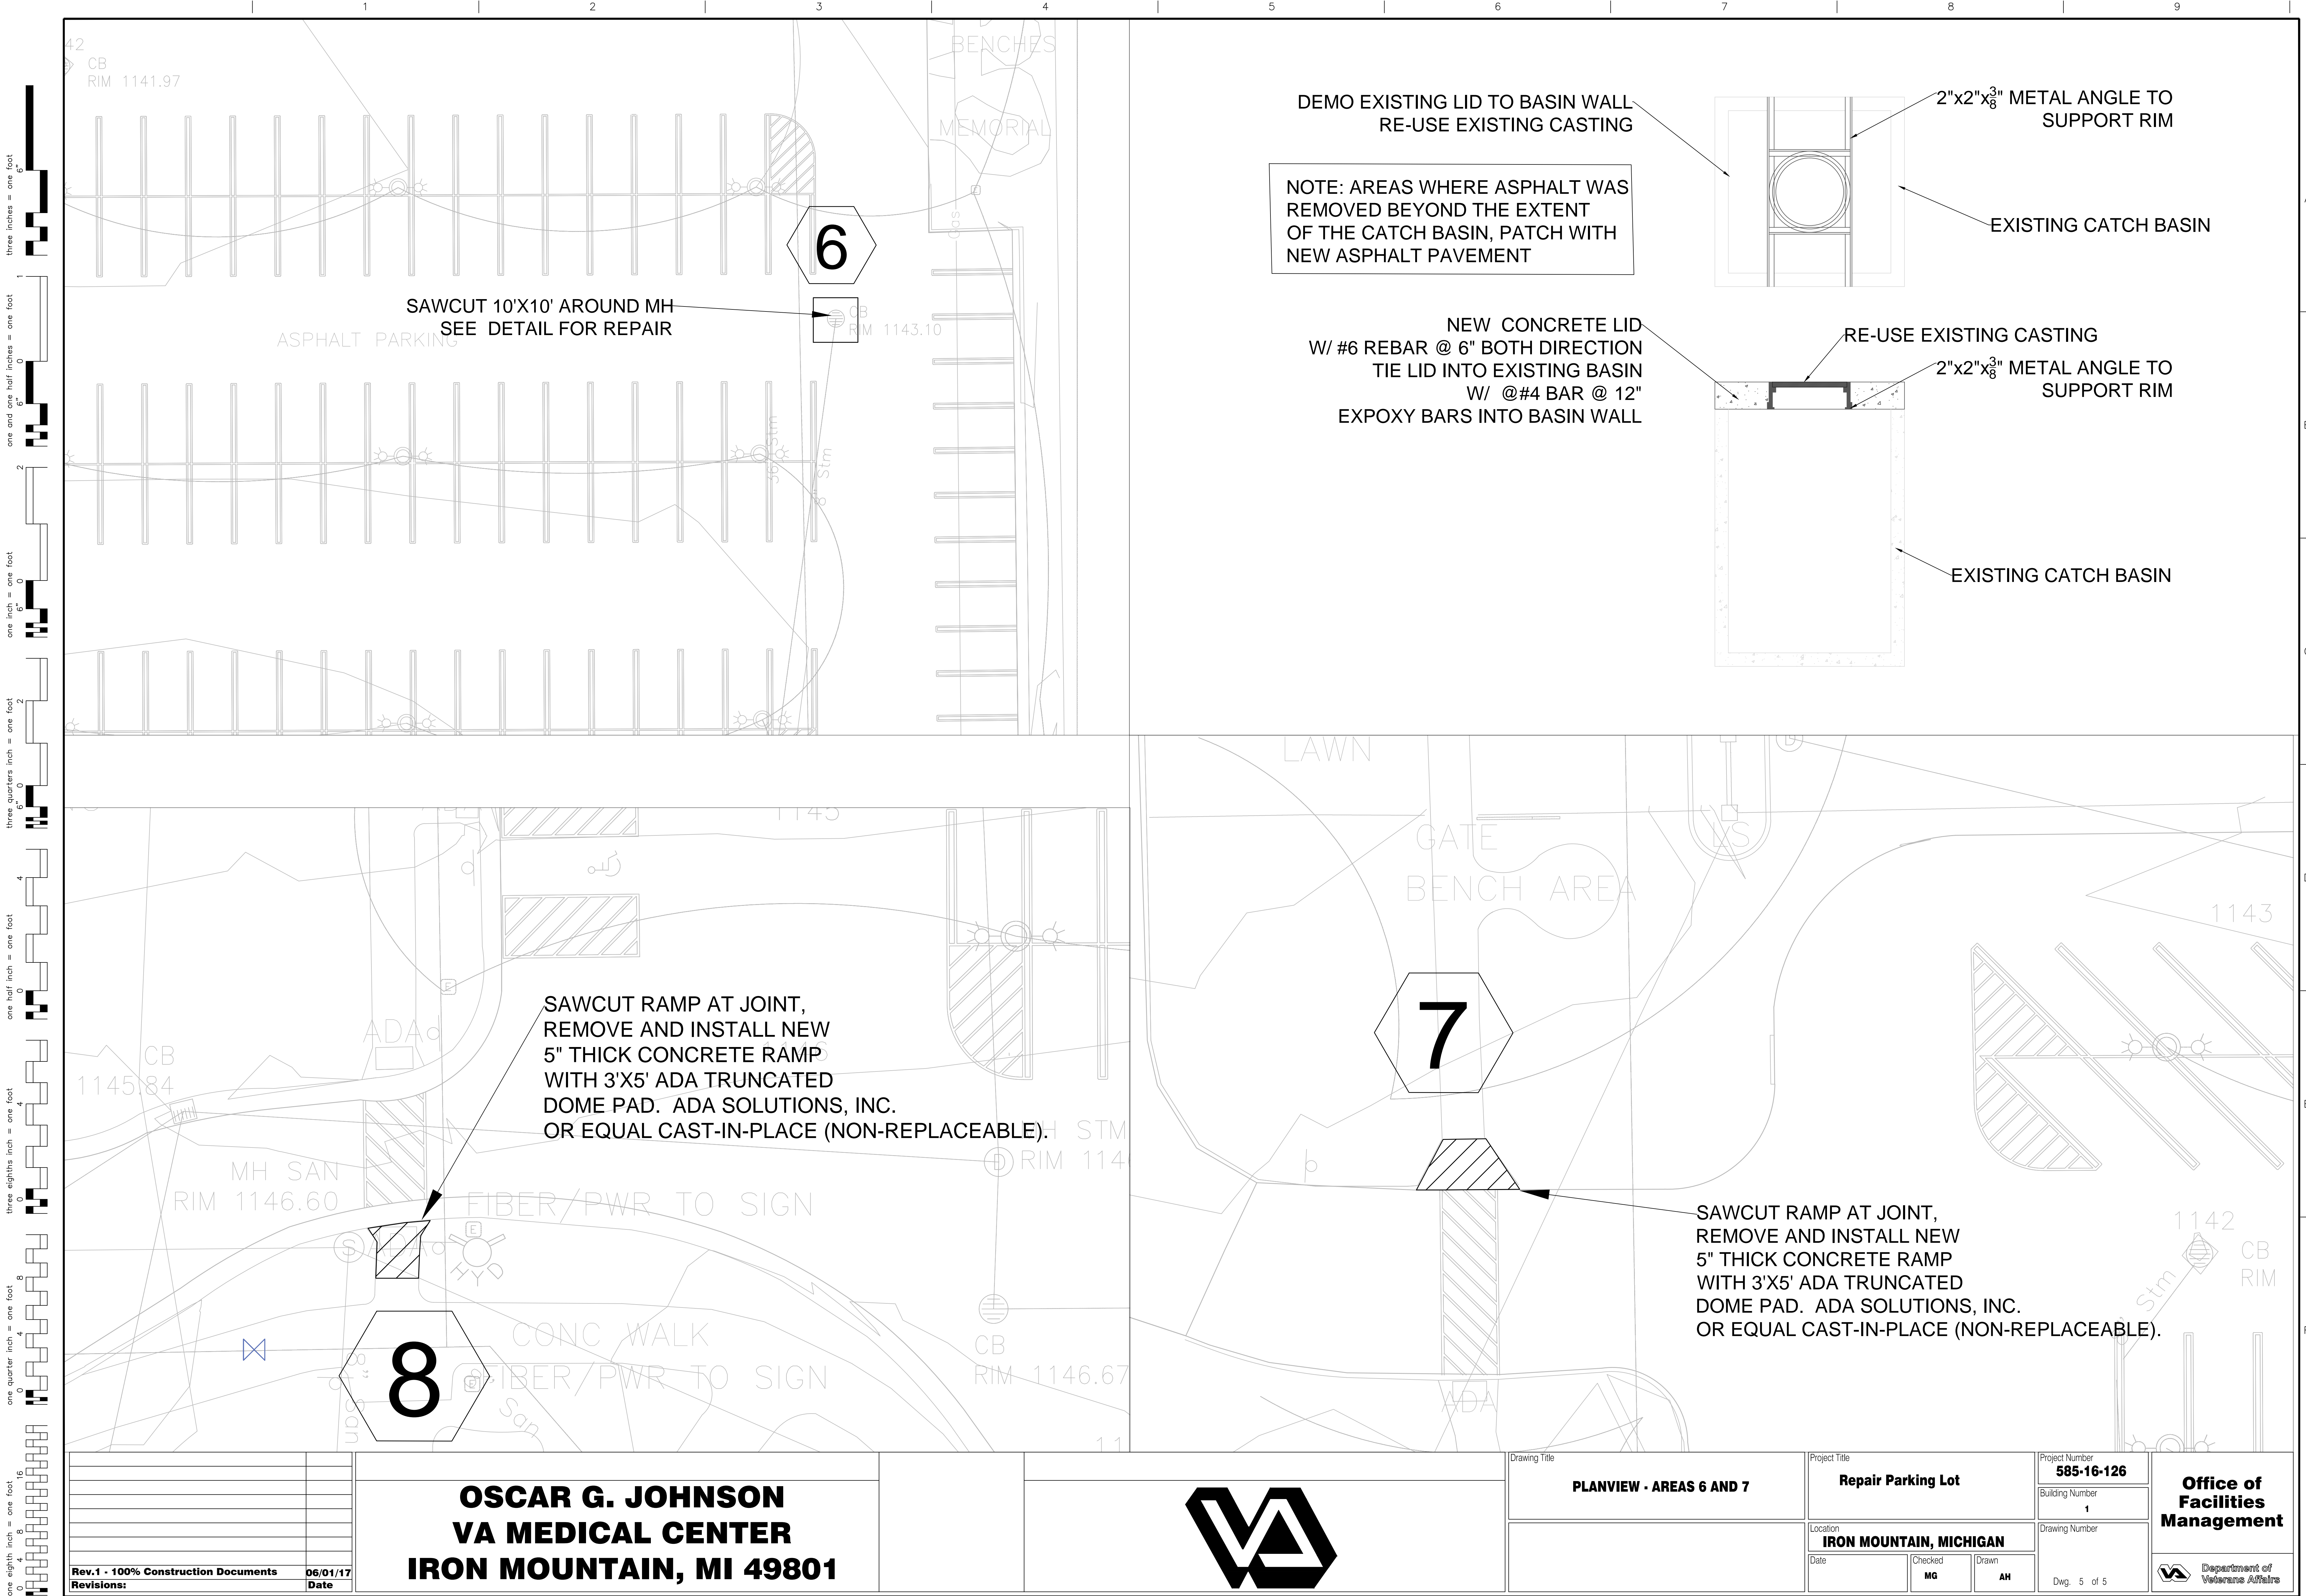

three inches = one foot
one and one half inches = one foot
one inch = one foot
three quarters inch = one foot
one half inch = one foot
three eighths inch = one foot
one quarter inch = one foot
one eighth inch = one foot

A
B
C
D
E
F

SAWCUT 10'X10' AROUND MH
SEE DETAIL FOR REPAIR

DEMO EXISTING LID TO BASIN WALL
RE-USE EXISTING CASTING

NOTE: AREAS WHERE ASPHALT WAS
REMOVED BEYOND THE EXTENT
OF THE CATCH BASIN, PATCH WITH
NEW ASPHALT PAVEMENT

NEW CONCRETE LID
W/ #6 REBAR @ 6" BOTH DIRECTION
TIE LID INTO EXISTING BASIN
W/ @#4 BAR @ 12"
EXPOXY BARS INTO BASIN WALL

RE-USE EXISTING CASTING

2"x2"x³/₈" METAL ANGLE TO
SUPPORT RIM

EXISTING CATCH BASIN

SAWCUT RAMP AT JOINT,
REMOVE AND INSTALL NEW
5" THICK CONCRETE RAMP
WITH 3'X5' ADA TRUNCATED
DOME PAD. ADA SOLUTIONS, INC.
OR EQUAL CAST-IN-PLACE (NON-REPLACEABLE).

SAWCUT RAMP AT JOINT,
REMOVE AND INSTALL NEW
5" THICK CONCRETE RAMP
WITH 3'X5' ADA TRUNCATED
DOME PAD. ADA SOLUTIONS, INC.
OR EQUAL CAST-IN-PLACE (NON-REPLACEABLE).

**OSCAR G. JOHNSON
VA MEDICAL CENTER
IRON MOUNTAIN, MI 49801**



Drawing Title PLANVIEW - AREAS 6 AND 7	Project Title Repair Parking Lot		Project Number 585-16-126	Office of Facilities Management Department of Veterans Affairs
	Location IRON MOUNTAIN, MICHIGAN		Building Number 1	
	Date	Checked MG	Drawn AH	Dwg. 5 of 5