

No.	Description	Date

CONSULTANTS:

Professional Seals:



ARCHITECT/ENGINEERS:

RLP
A JOINT VENTURE
ELLERBE BECKET

145 Lincoln Avenue
Winter Park, Florida 32789
407 647 1039
1001 G Street NW, Suite 1000
Washington, D.C. 20001
202 654 9200

Drawing Title
HOSPITAL / CLINIC
DEPARTMENTAL PLAN

Approved: Project Director

Mark A. Beck

Date	04 JUNE, 2010
Location	Orlando, Florida
Project Title	A NEW HOSPITAL FOR VAMC ORLANDO, FLORIDA
Project Number	673-950
Building Number	01 AND 02
Drawing Number	H-AE1.6F



Drawn
EB / RLF

Checked
BKH

Dwg. 589 of 4322
H-AE1.6F

Department of
Veterans Affairs
OFFICE OF
FACILITIES
MANAGEMENT

BUILDING IS FULLY SPRINKLERED

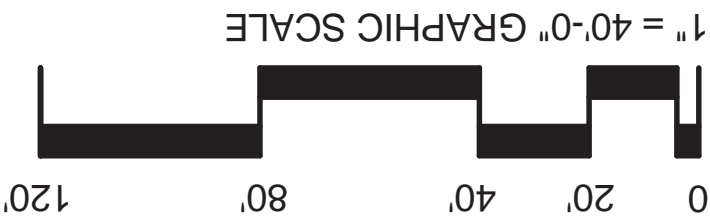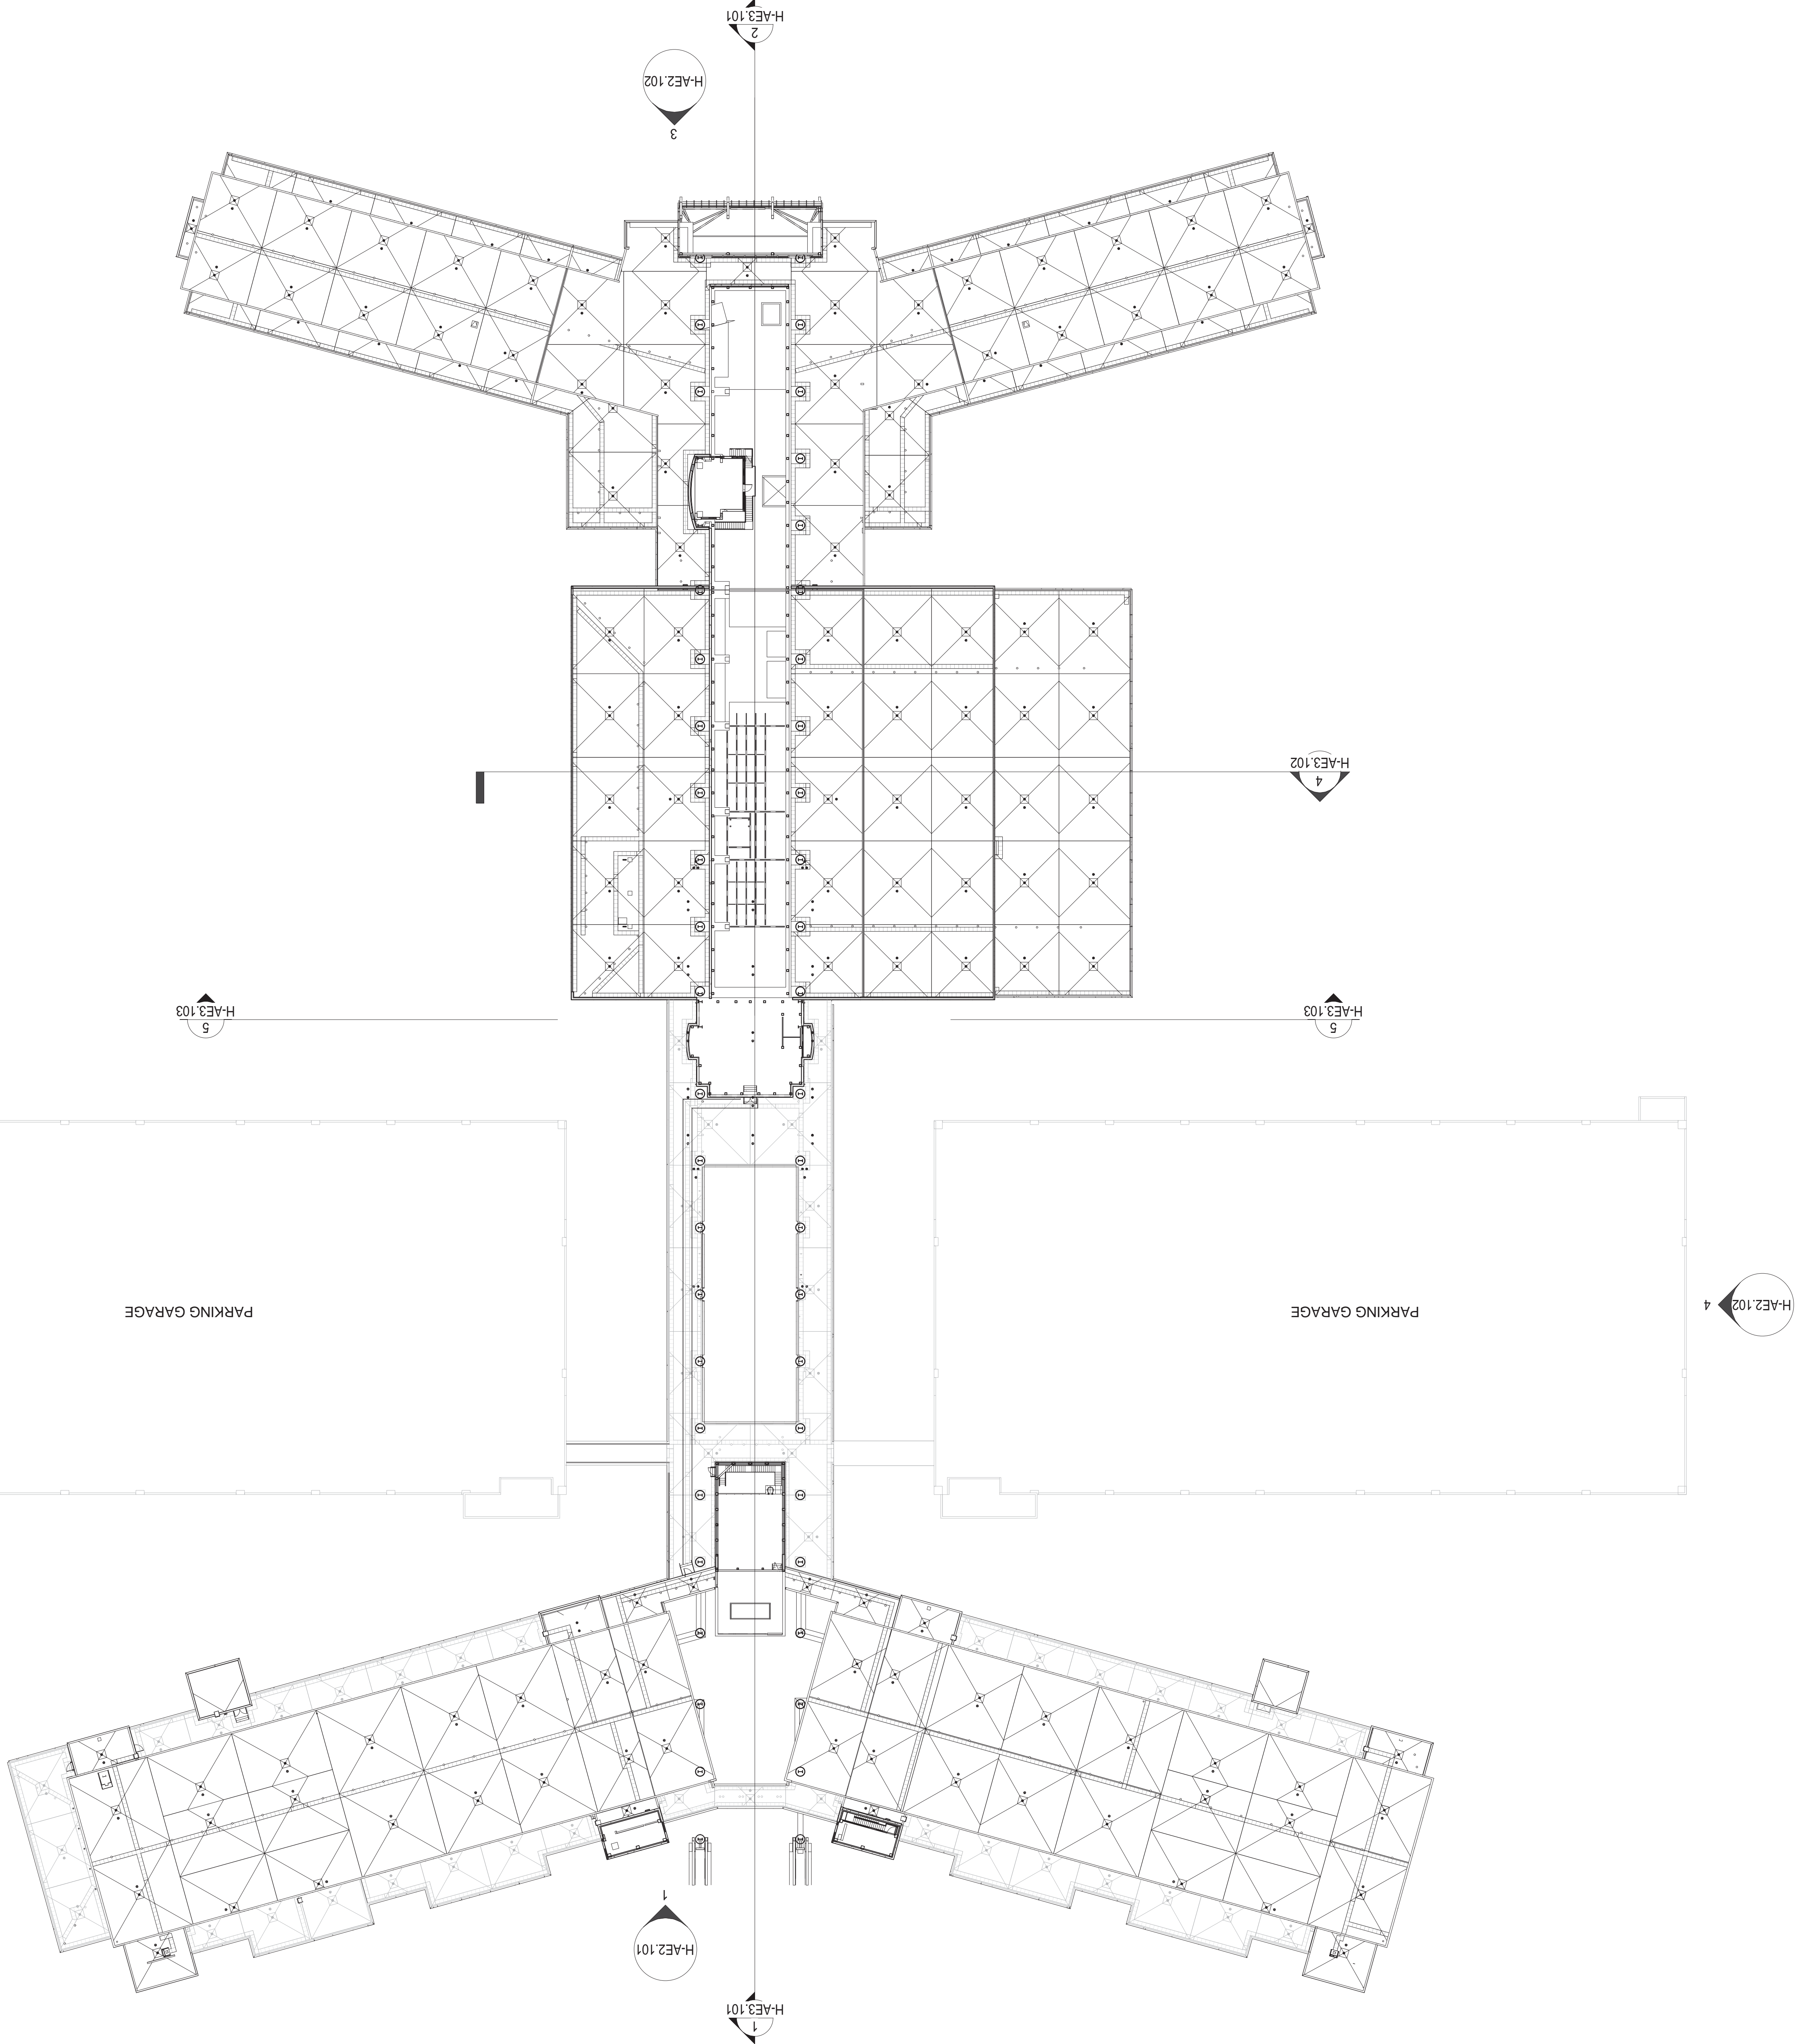

NOTES:

SHEET NOTES:

- A. SEE SHEET G-011 FOR GENERAL ABBREVIATIONS AND ARCHITECTURAL SYMBOLS.
- B. REFER TO SHEET SERIES H-AE1 FOR 1/8" CONSTRUCTION PLANS.
- C. REFER TO SHEET SERIES LH100 AND LP100 FOR LANDSCAPE PLANS.