


EQUIPMENT SPECIFICATIONS						PREFERRED ENERGY SOURCE				PLUMBING			ALTERNATE ENERGY SOURCE		VENTILATION		ADDITIONAL NOTES
NO.	ITEM	MODEL	SIZE L/W/H	SUPPLIER INSULATOR	ELECTRICAL WALL VOLTS (W/MINS)	POTENTIAL STEAM	GAS	HOT WATER	COLD	WASTE	ELEC	STEAM	GAS	EXHAUST FAN	FRESH AIR		
B0	COFFEE BREWER	BUON BUN TWIN TALL	22x22x37	VC	12" AFF	120/1	26A						(3-Wires + Ground)				
B9	TEA DISPENSER	PROVIDED BY COKE VENDOR	9/18x34	VC	12" AFF	120/1	2.5A										
B8A	ICE MACHINE	KMD-460MMH	30x24x22	VC	12" AFF	120/1	15A										
B8	BEVERAGE DISPENSER	PROVIDED BY COKE	30/30/38	VC	12" AFF	120/1	2.5A										
B1	BEVERAGE COUNTER	FABRICATED	96x46x34	VC	12" AFF	120/1	6.2A										
B11	AIR POT (2)	BUON ICE 3 INCH AIR POT	84x4x13	VV													
B13	COFFEE CREAMER	INTERNATIONAL DELIGHT	13x20x31	VC	12" AFF	120/1	2.8A										

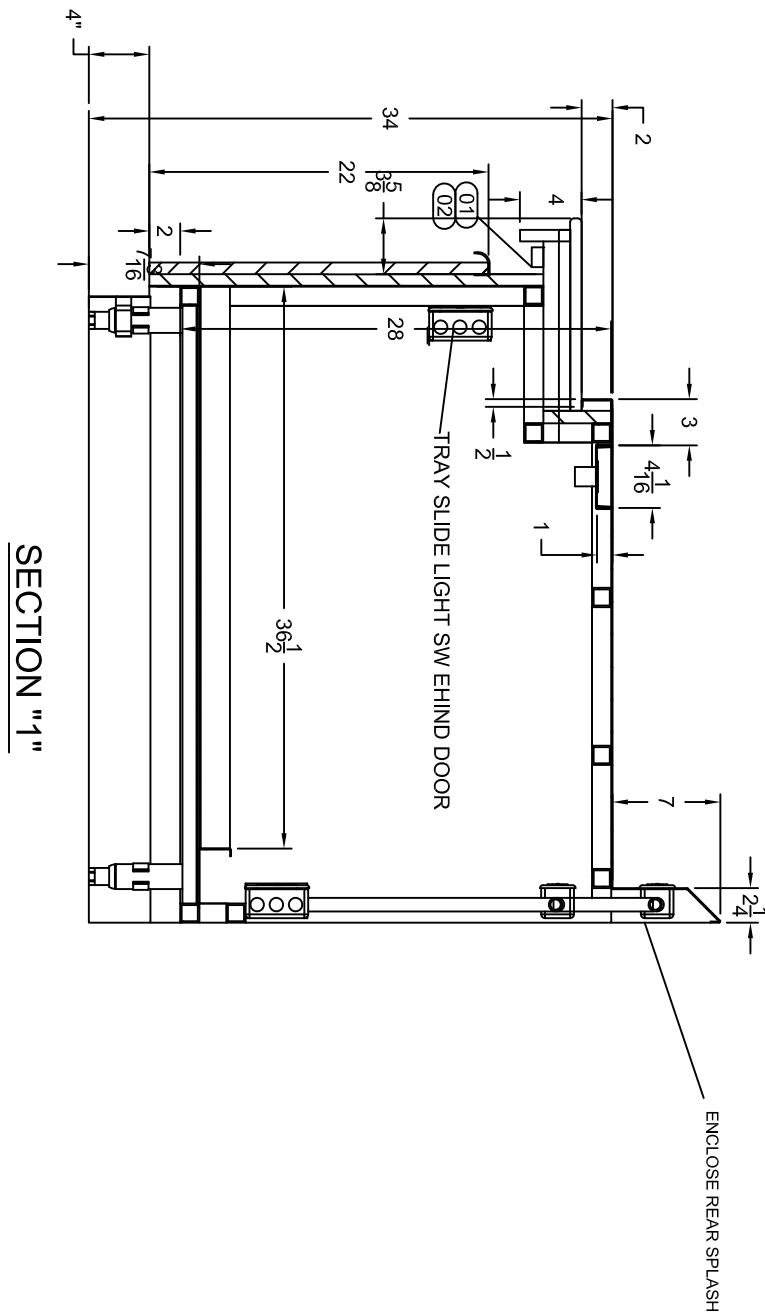

COMPONENTS		AMF PART #	SUPPLIED INSTALLED
ITEM	QTY MANUFACTURER, PART #, AND DESCRIPTION	BY:	BY:
(000)			
(01)	WANGUE ELEC GROUP #M4503696500 LBS 12 LBH BAG MAX	AMF	AMF
(02)	WANGUE ELEC GROUP #M4503696500 LBS 6 LBH BAG MAX	AMF	AMF
(03)	WANGUE ELEC GROUP #M4503696500 LBS 10 LBH BAG MAX	AMF	AMF
(04)	8 CHG LEO CLIPS #A7-4460	AMF	AMF
(05)	8 CHG BULLET FOOT	AMF	AMF
(06)	1 SUNK DRAIN NICKLE PLATED BRASS 3/1/4"	AMF	AMF
(07)	10 SNAKE HINGE SELF-CLOSING CLIP TOP	AMF	AMF
(08)	10 SNAKE HINGE PLATE 1/4" OVERLAY	AMF	AMF
(09)	4 2X4 HANDY BOB 2-1/8" DEEP, STC583712	AMF	AMF
(10)	1 4X4 COVER STAINLESS STEEL RECTANG 1 G 208H	AMF	AMF
(11)	3 RECEPT GR BRN 20# #E46G6208	AMF	AMF
(12)	3 4X4 BOX, ELECTRICAL JUNCTION BOX (DEEP)	AMF	AMF
(13)	2 BLANK COVER 4 X 4, #J5C32C1	AMF	AMF
(14)	5 END CAP BLACK 1" #3HK-32S-BK	AMF	AMF
(15)	1 RECEPT FLUSH ORDER 4/4 1+30 4W, #E46J125S1	AMF	AMF
(16)	1 ORDER RECEPT BROWN, 20 AMP 120V REC GROUND	AMF	AMF
(17)	1 4X4 COVER DUPLEX REC GROUND RECES SS 1G	AMF	AMF
(18)	1 4X4 COVER GANG GROUND, 120-208	AMF	AMF
(19)	3 GFCI 2X4 COVER	AMF	AMF

<h2 style="margin: 0;">APPROVALS</h2>		
CUSTOMER APPROVAL		
<input type="checkbox"/> APPROVED BY _____	DATE: _____	
<input type="checkbox"/> APPROVED AS NOTED _____	DATE: _____	
<input type="checkbox"/> REVISE & RESUBMIT _____	DATE: _____	
AMF APPROVAL		
<input type="checkbox"/> APPROVED BY _____		
Warren Ducharme		
DATE: _____		
<div style="text-align: center;"> <input type="checkbox"/> REVISIONS </div>		
ITEM _____	REV. BY: _____	DESCRIPTION _____
<input type="checkbox"/> _____	<input type="checkbox"/> _____	<input type="checkbox"/> _____
<input type="checkbox"/> _____	<input type="checkbox"/> _____	<input type="checkbox"/> _____
<input type="checkbox"/> _____	<input type="checkbox"/> _____	<input type="checkbox"/> _____