



BOILER PLANT FLASH STEAM RECOVERY PIPING DIAGRAM (DEMOLITION)

NTS

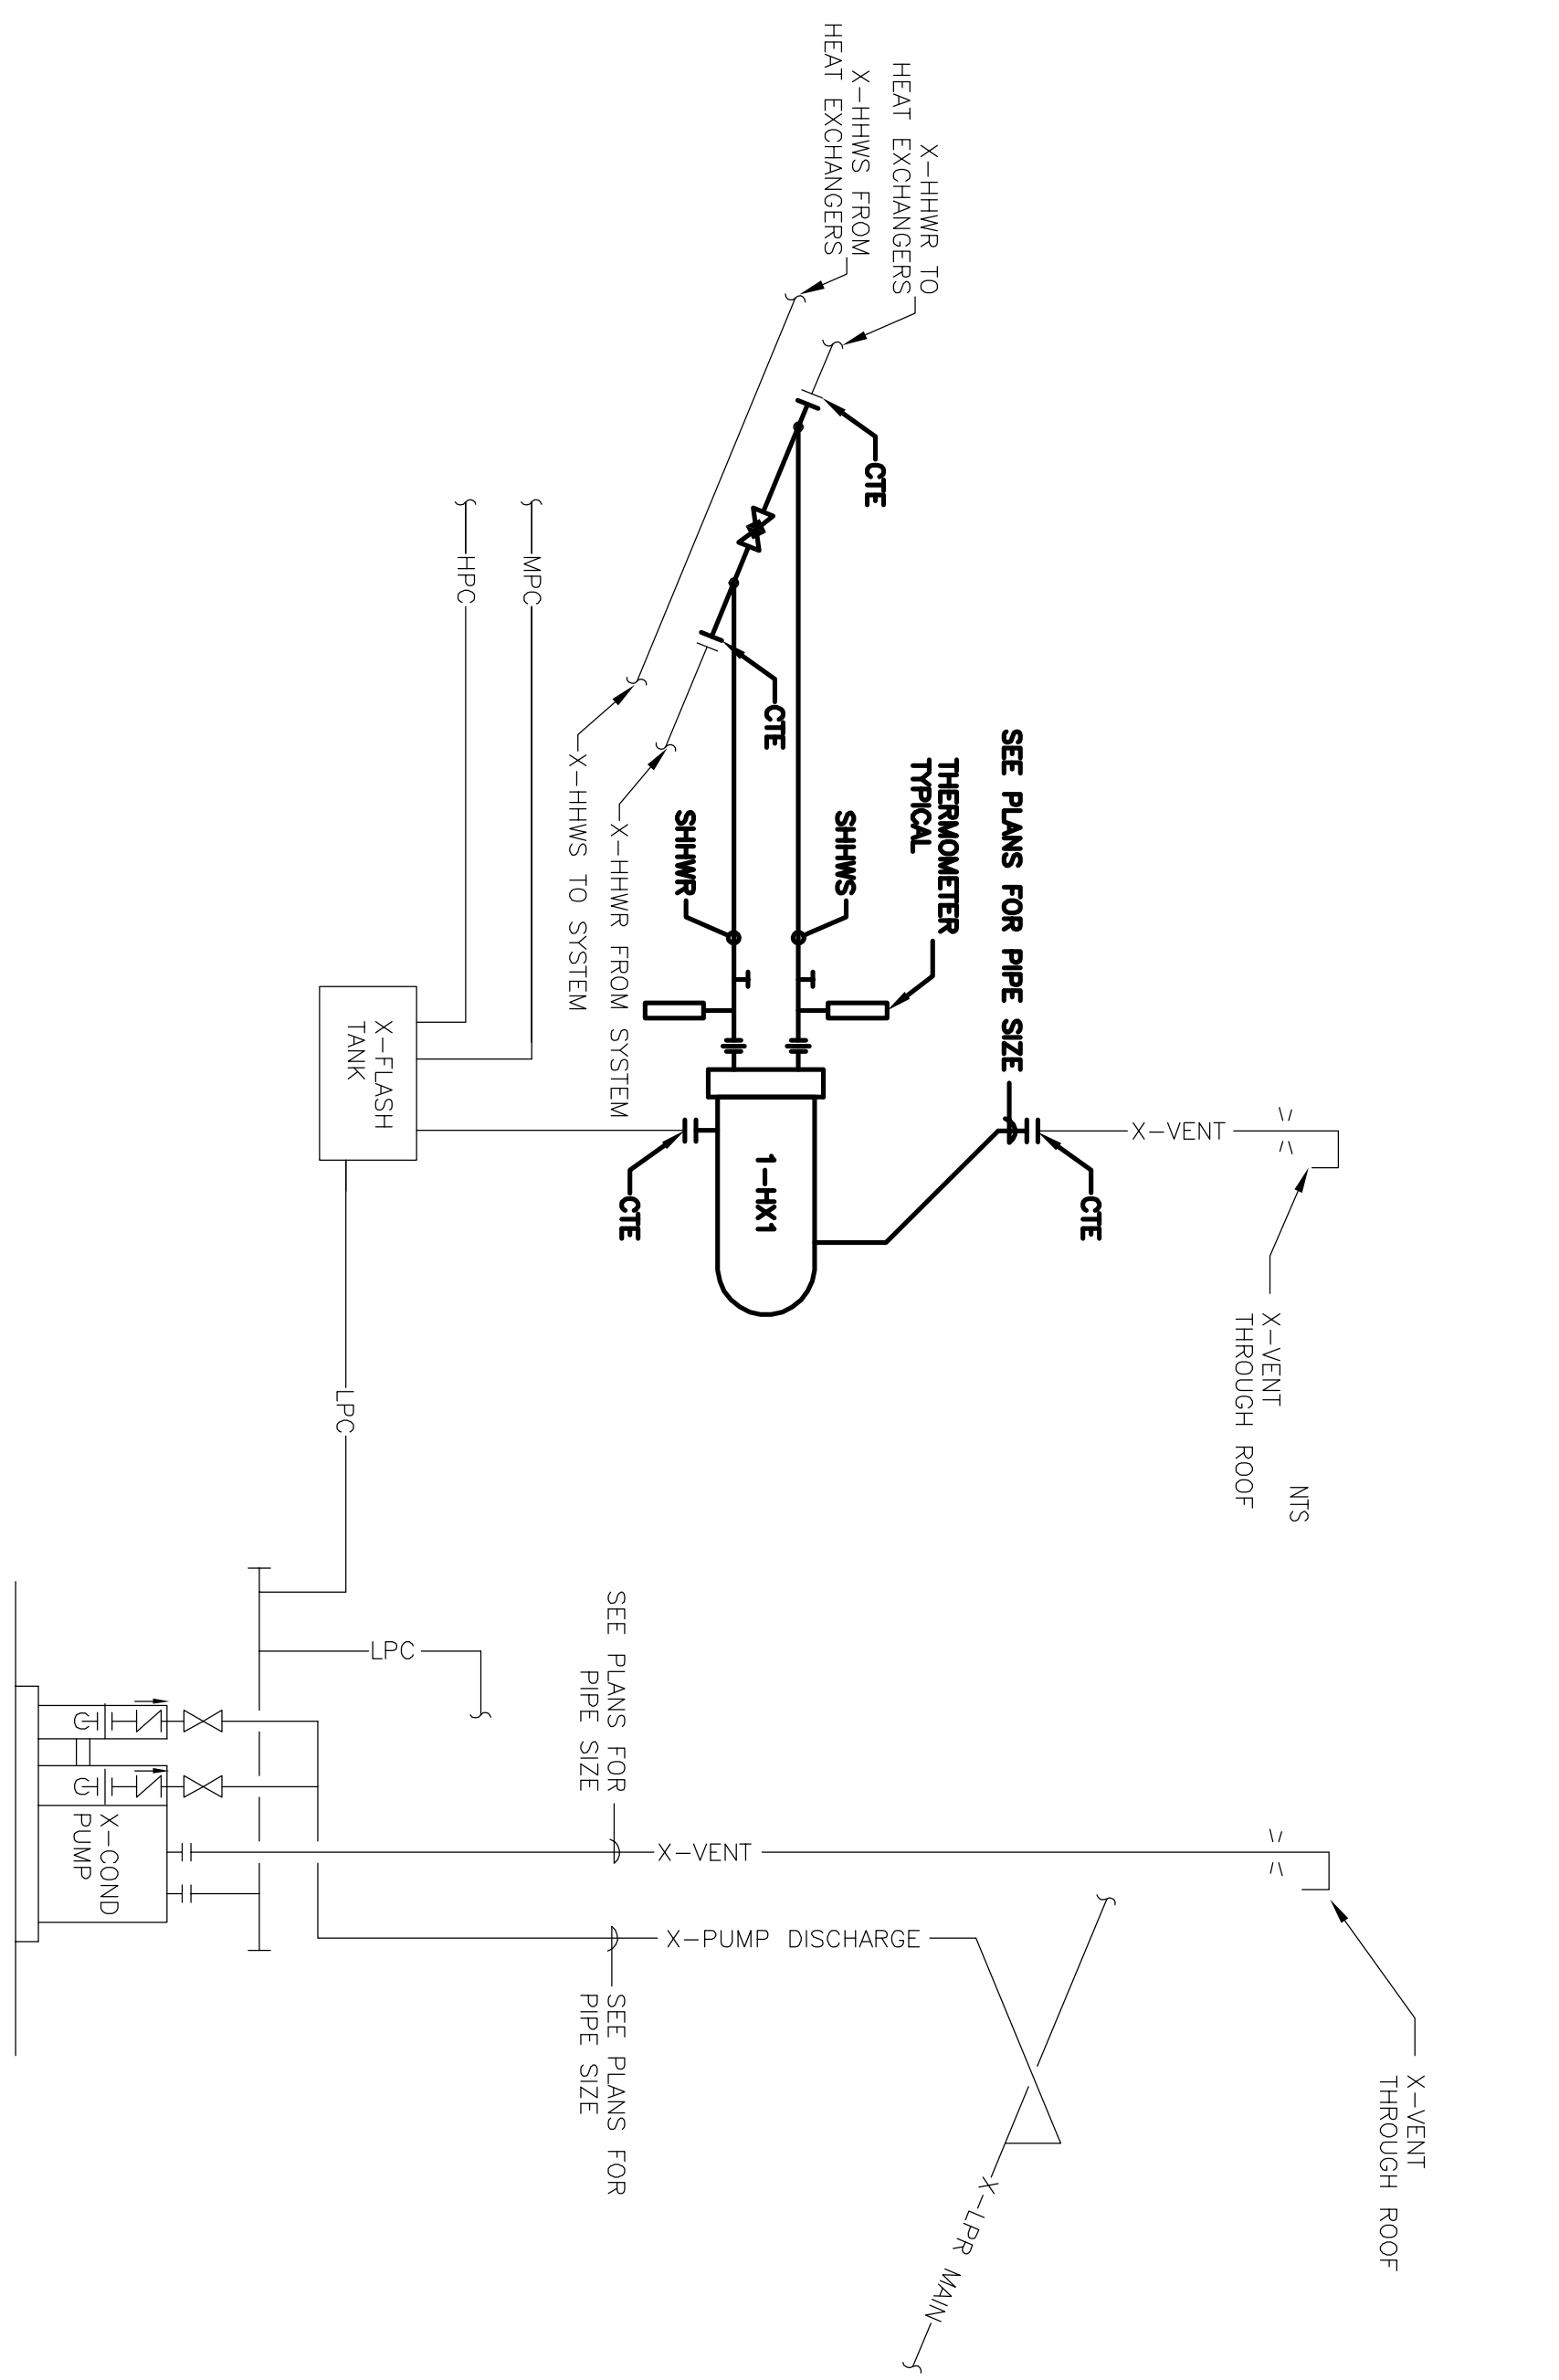

BOILER PLANT FLASH STEAM RECOVERY PIPING DIAGRAM (NEW WORK)

NTS

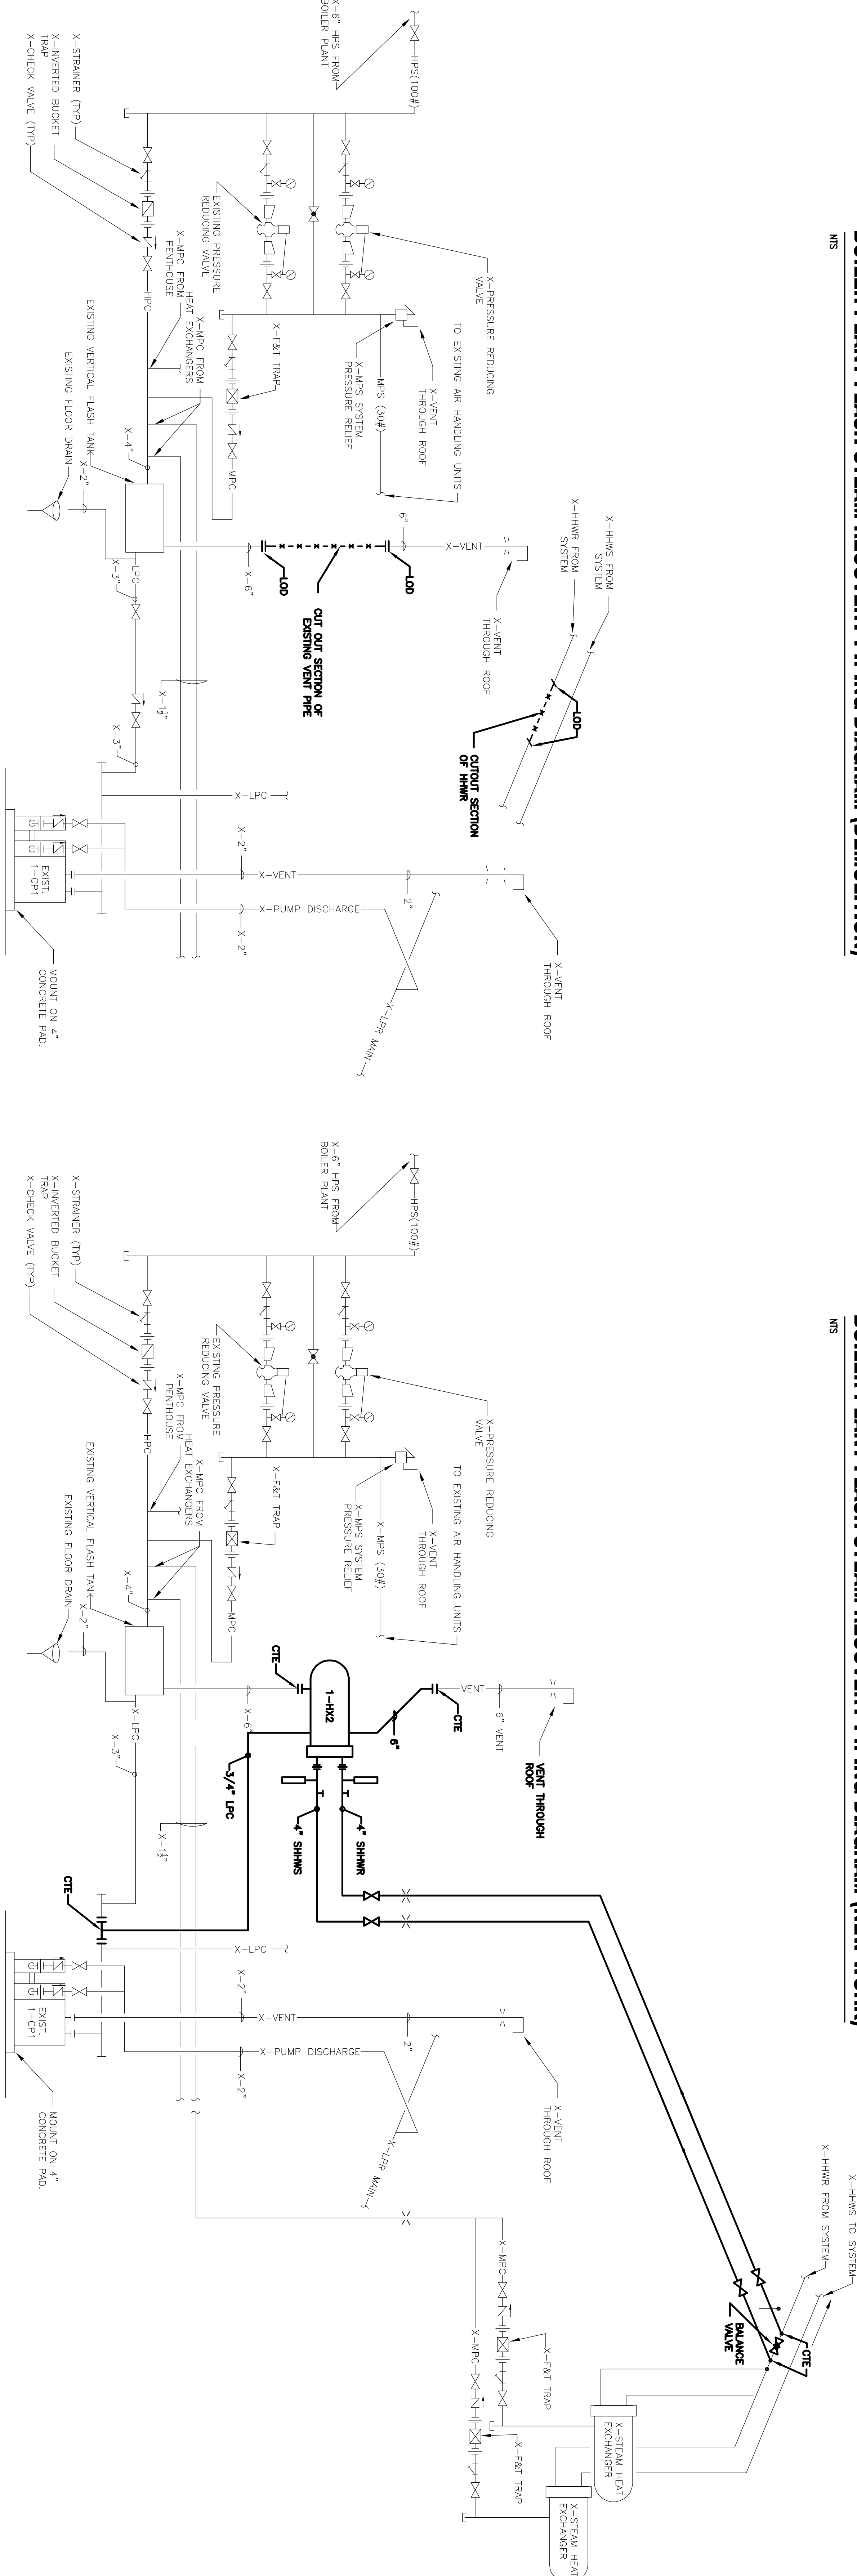




CARES TOWER STEAM AND STEAM CONDENSATE PIPING DIAGRAM (DEMOLITION)

NTS

CARES TOWER STEAM AND STEAM CONDENSATE PIPING DIAGRAM (NEW WORK)

NTS

FULLY SPRINKLERED

CONSULTANTS:		 FREDRICK, FREDRICK & HELLER ENGINEERS, INC. 672 WESTERN BROADVIEW HTS., OHIO 44147 TEL. (440) 544-4444 FAX. (440) 544-4000	
ARCHITECT:			
Drawing Title: BOILER PLANT & CARES TOWER PIPING DIAGRAMS		Project Number: 541-12-105	
Approved Project Director		Building Number: 1	
Location: VAMC - WADE PARK		Drawing Number: 2-H13	
Date: 06-18-12	Checked: BMW	Drawn: DAD	Dwg. of
 Department of Veterans Affairs		Office of Facilities Management	