


three inches = one foot
one and one half inches = one foot
one inch = one foot
three quarters inch = one foot
one half inch = one foot
three eighths inch = one foot
one quarter inch = one foot
one eighth inch = one foot

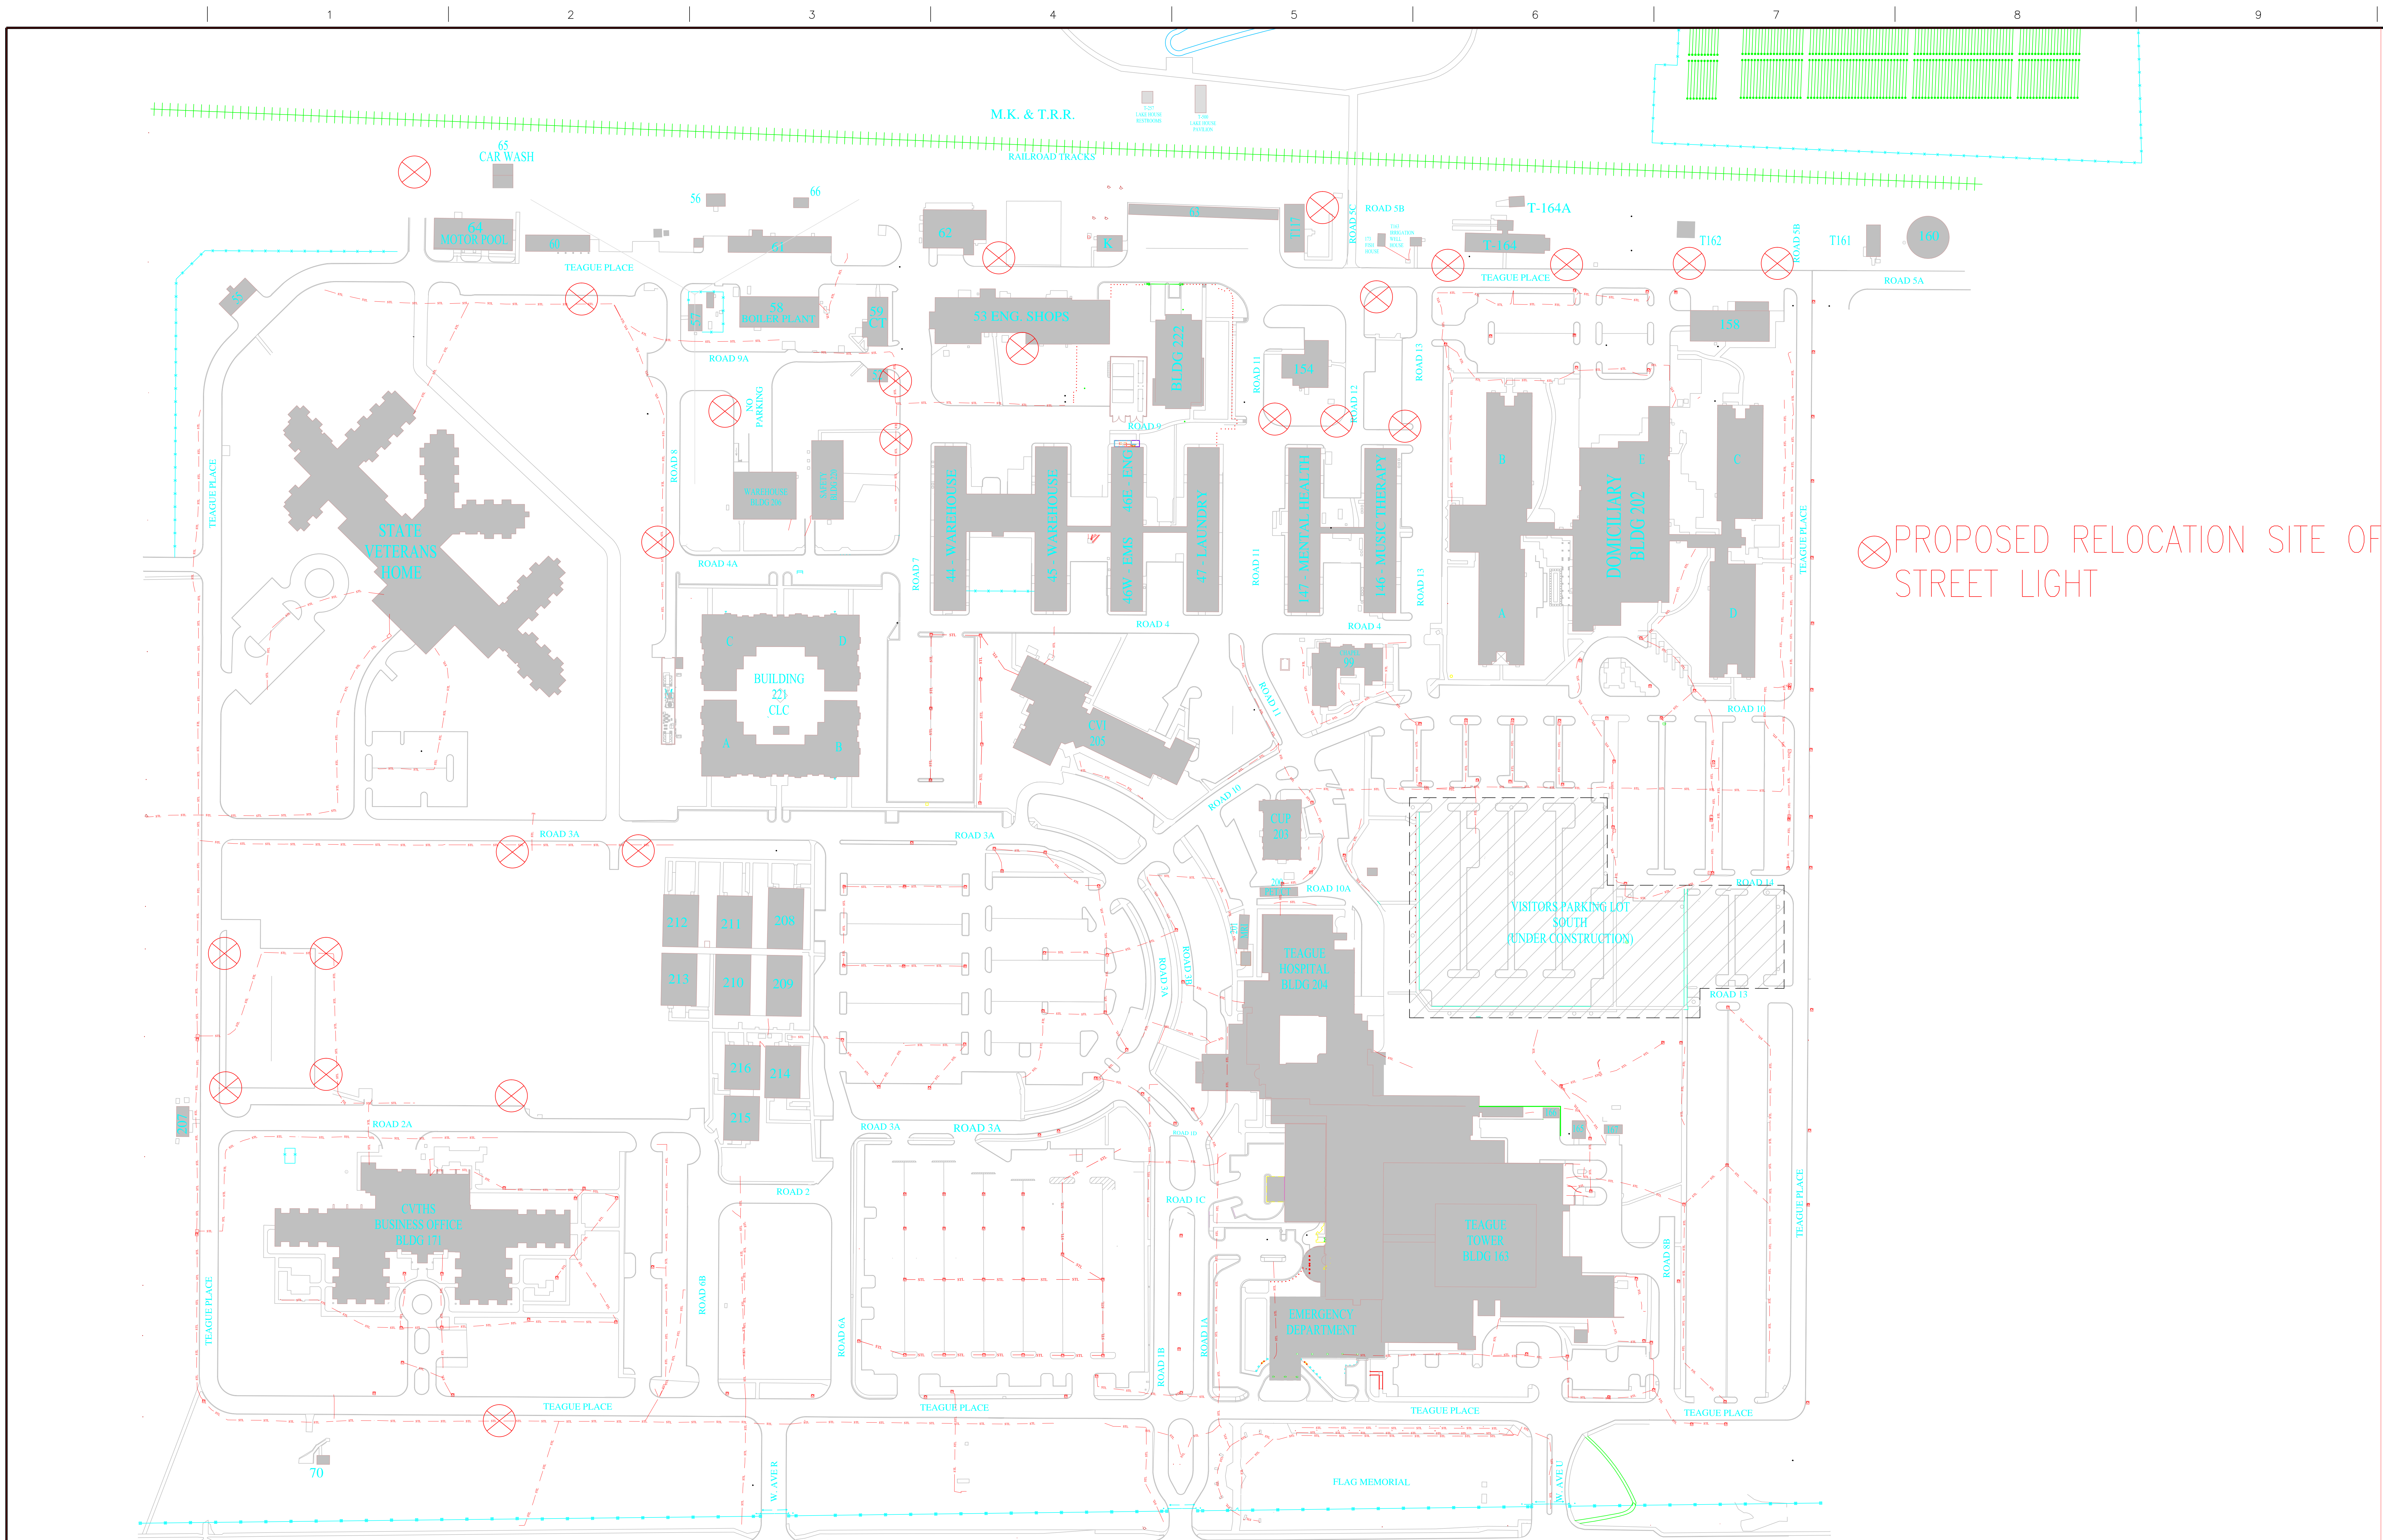

		CONSULTANTS:			ARCHITECT/ENGINEERS:		Drawing Title UTILITY MAP -- ELECTRICAL		Project Title STREET LIGHT RELOCATION SCALE: 1" = 100'			Project Number -		Office of Construction and Facilities Management		
							Approved: Project Director		Location TEMPLE, TX			Building Number -				
															Drawing Number	
Revisions:		Date						Date 6-9-16		Checked		Drawn TB		Dwg. of --		Department of Veterans Affairs