




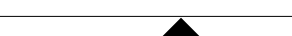


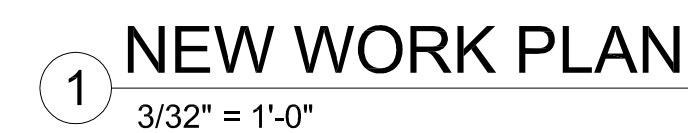

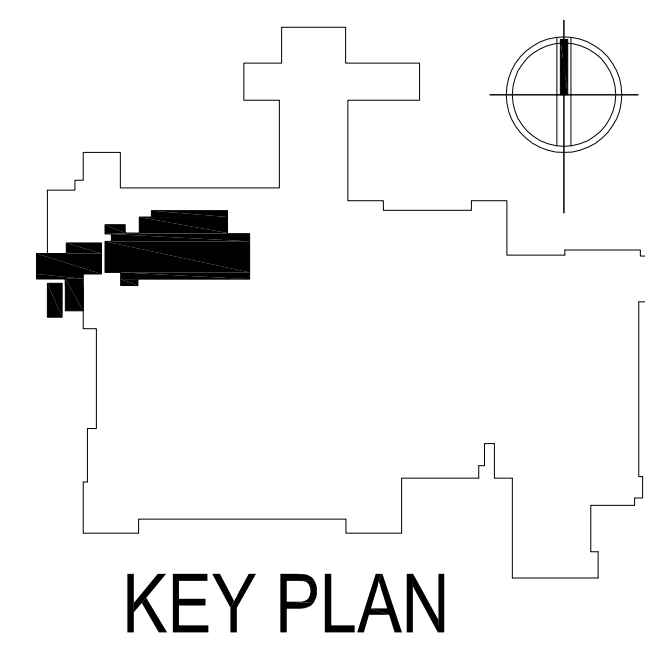







1. SAW CUT FLOOR SLAB FOR NEW CONSTRUCTION. REFER TO STRUCTURAL.
2. CUT EXISTING METAL STUD/ DRYWALL PARTITION TO ALLOW WORK ASSOCIATED WITH NEW CONCRETE FOOTING. REFER TO STRUCTURAL.
3. CUT EXISTING CONCRETE WALL TO ALLOW WORK ASSOCIATED WITH NEW CONCRETE FOOTING. REFER TO STRUCTURAL.



- 1 INFILL AREA WITH CONCRETE FOOTING FLUSH WITH EXISTING FLOOR SLAB. REFER TO STRUCTURAL.
- 2 PROVIDE UL DESIGN NO. D985 - 2Hr FIRE RATING. INCLUDE SPRAYING ALL STEEL AND METAL MEMBERS AND UNDERSIDE OF METAL DECKING. PROVIDE 2 Hr FIRE RATED EXPANSION FILLER JOINT AT PERIMETER OF ALL NEW SLAB INFILLS. PROVIDE UL DESIGN X850 - Hr FIRE RATING AT COLUMN. REFER TO STRUCTURAL.
- 3 PATCH WALL AREA TO MATCH EXISTING. REFER TO STRUCTURAL.



Revision No.3 - Trailer Removal Addendum No. 2		06/26/17 08/17/17	CONSULTANTS:						ARCHITECTS / ENGINEERS:						Drawing Title DEMOLITION/ NEW WORK - SUB BASEMENT LEVEL		Project Title SPS RENOVATION		Project Number 688-14-003		Office of Construction and Facilities Management			
			 ROBERT L. SEYMOUR & ASSOCIATES, INC.		 HENRY ADAMS Consulting Engineers <small>M ECHANICAL E LECTRICAL & P LUMBING E NGINEERS</small>		 KOFFEL ASSOCIATES Fire Protection ENGINEERS		 Korbel ASSOCIATES MEDICAL EQUIPMENT PLANNING		 INDUSTRIAL HYGIENISTS		 ERNEST BLAND ASSOCIATES, P.C. TECHNICAL FACILITIES DESIGN		Approved: Project Director		Location WASHINGTON DC VA MEDICAL CENTER		Building Number BUILDING NO. 1				Drawing Number AP-105	
			 TRANSPORTATION ROBERT L. SEYMOUR & ASSOCIATES 1622 Thomas Avenue Drive SUITE 425 FREDERICK, MARYLAND 21702		 STRUCTURAL, CIVIL, COST ESTIMATING HENRY ADAMS 1650 WASHINGTON BOULEVARD SUITE 300 BALTIMORE, MD 21230		 MEP ENGINEERS HENRY ADAMS 600 BALTIMORE AVENUE BALTIMORE, MD 21204		 FIRE PROTECTION KOFFEL, SEYMOUR & ASSOCIATES, INC. 8815 CENTRE PARK DRIVE SUITE 300 COLUMBIA, MD 21045-2107		 KORBEL ASSOCIATES INC. 8700 WEST 37TH STREET, SUITE 219 MINNEAPOLIS, MN 55426		 INDUSTRIAL HYGIENISTS AEROGEL DRYING & ANALYSIS, INC 1331 ASHTON ROAD, P.O. BOX 546 HANOVER, MARYLAND 21076		802 SLIGO AVENUE, SILVER SPRING, MARYLAND 20910 TELEPHONE (301) 589-4811 FAX (301) 589-3810				Date 06/26/17				Department of Veterans Affairs	
Revisions:		Date																						