


PROJECT # 672-17-803 Re-Pavement of OPA Parking Garage and Surrounding Areas

AUGUST 21, 2017


**VA CARIBBEAN  
HEALTHCARE SYSTEM**

FMS PROJECT SECTION OFFICE

CONSTRUCTION DETAILS

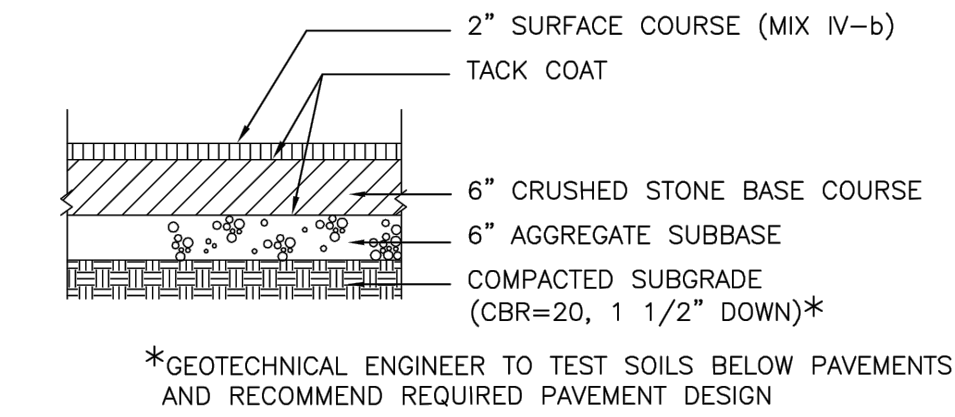

1 HEAVY DUTY ASPHALT PAVEMENT  
N.T.S.

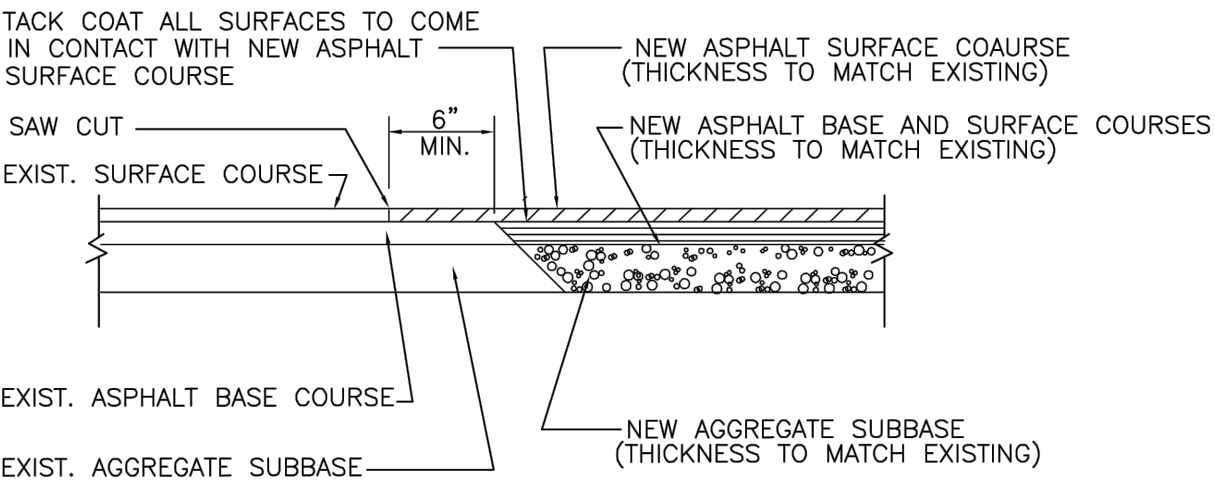

2 TRANSITION BETWEEN NEW AND EXISTING ASPHALT  
N.T.S.