


FLOORING AND WALL DEMOLITION

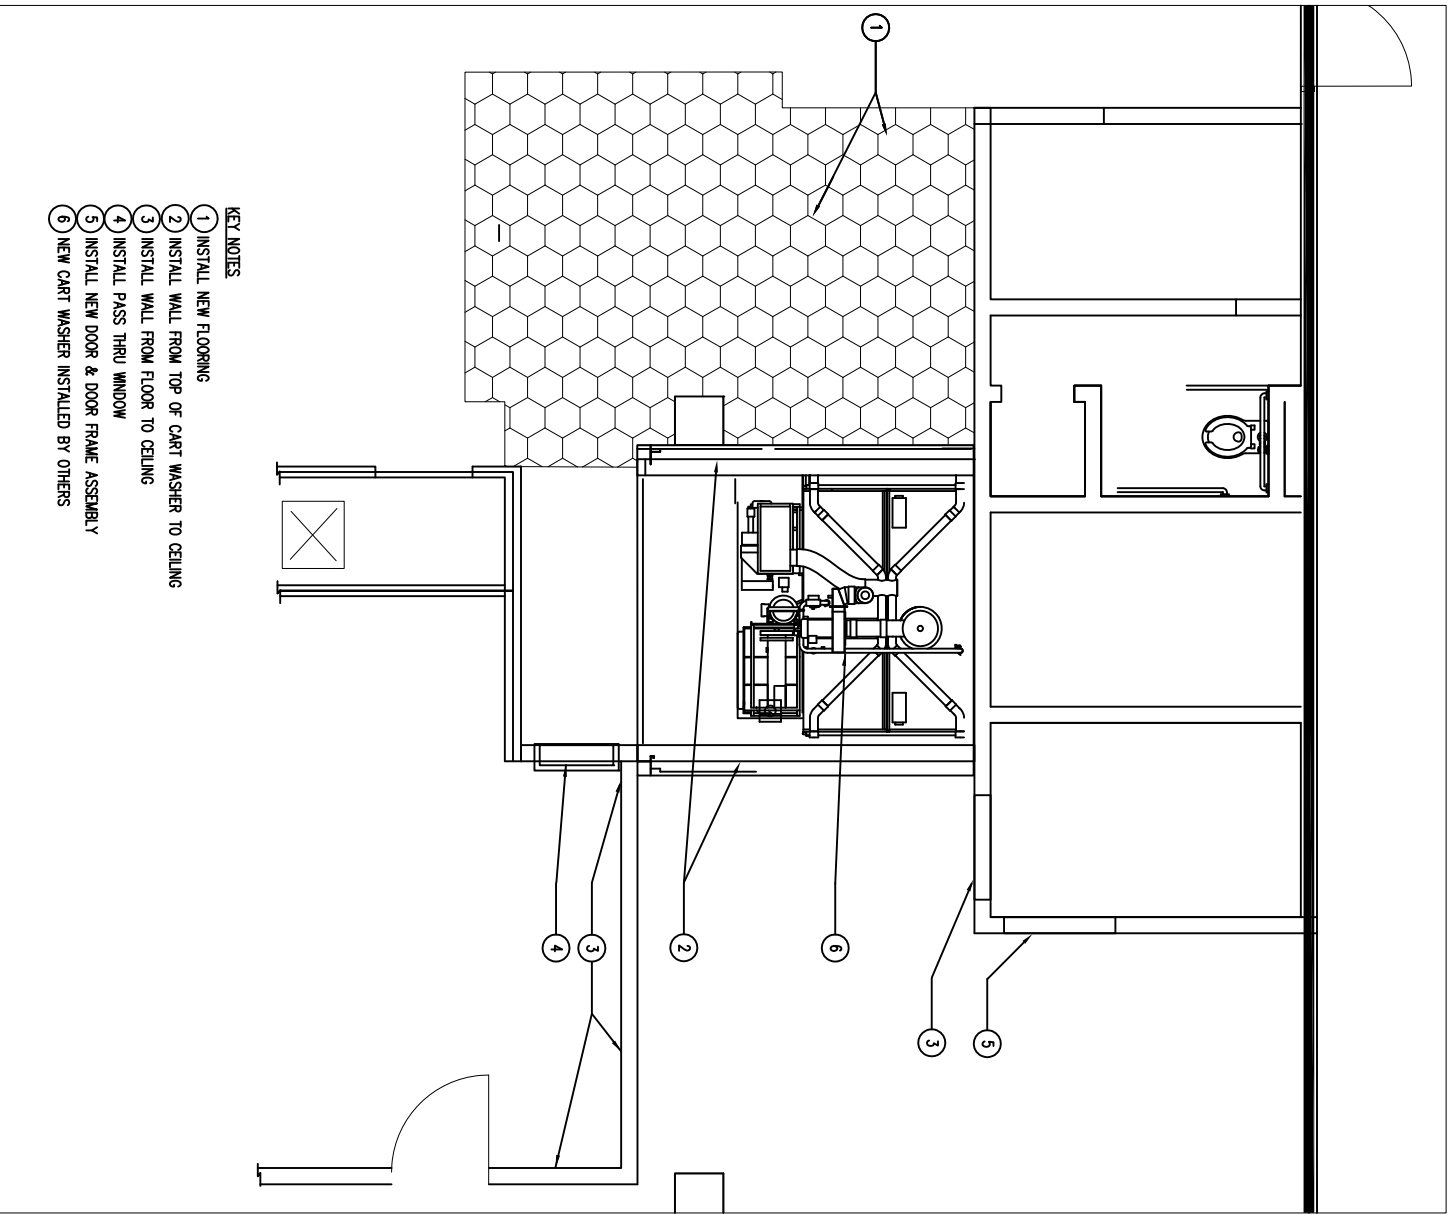

FLOORING AND WALL CONSTRUCTION

[illegible]