
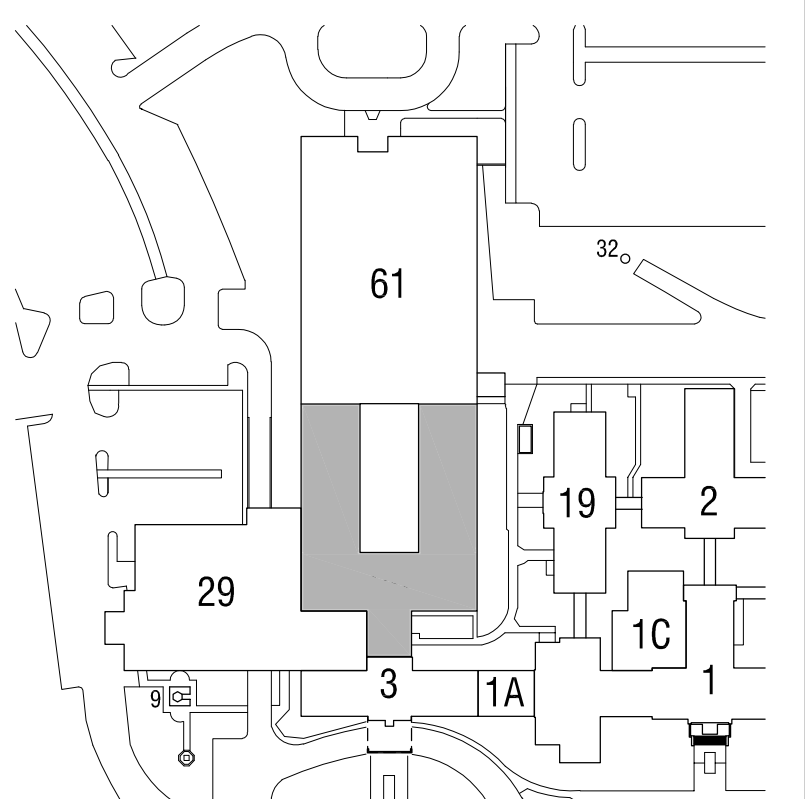



<u>WORK SCOPE SUMMERY</u>	
PATIENT EDUCATION	1,089 SF
OFFICE 28a	109 SF
DIETICIAN OFFICE	326 SF
SOILED HOLDING	18 SF
LABORATORY	1,182 SF
VOLUNTEER SERVICES	660 SF
PULMONARY MED	553 SF
OIF / OEF	702 SF
OFFICE 134	87 SF
SPECIALTY CLINIC SUPPORT	355 SF
TOTAL	5,081 SF

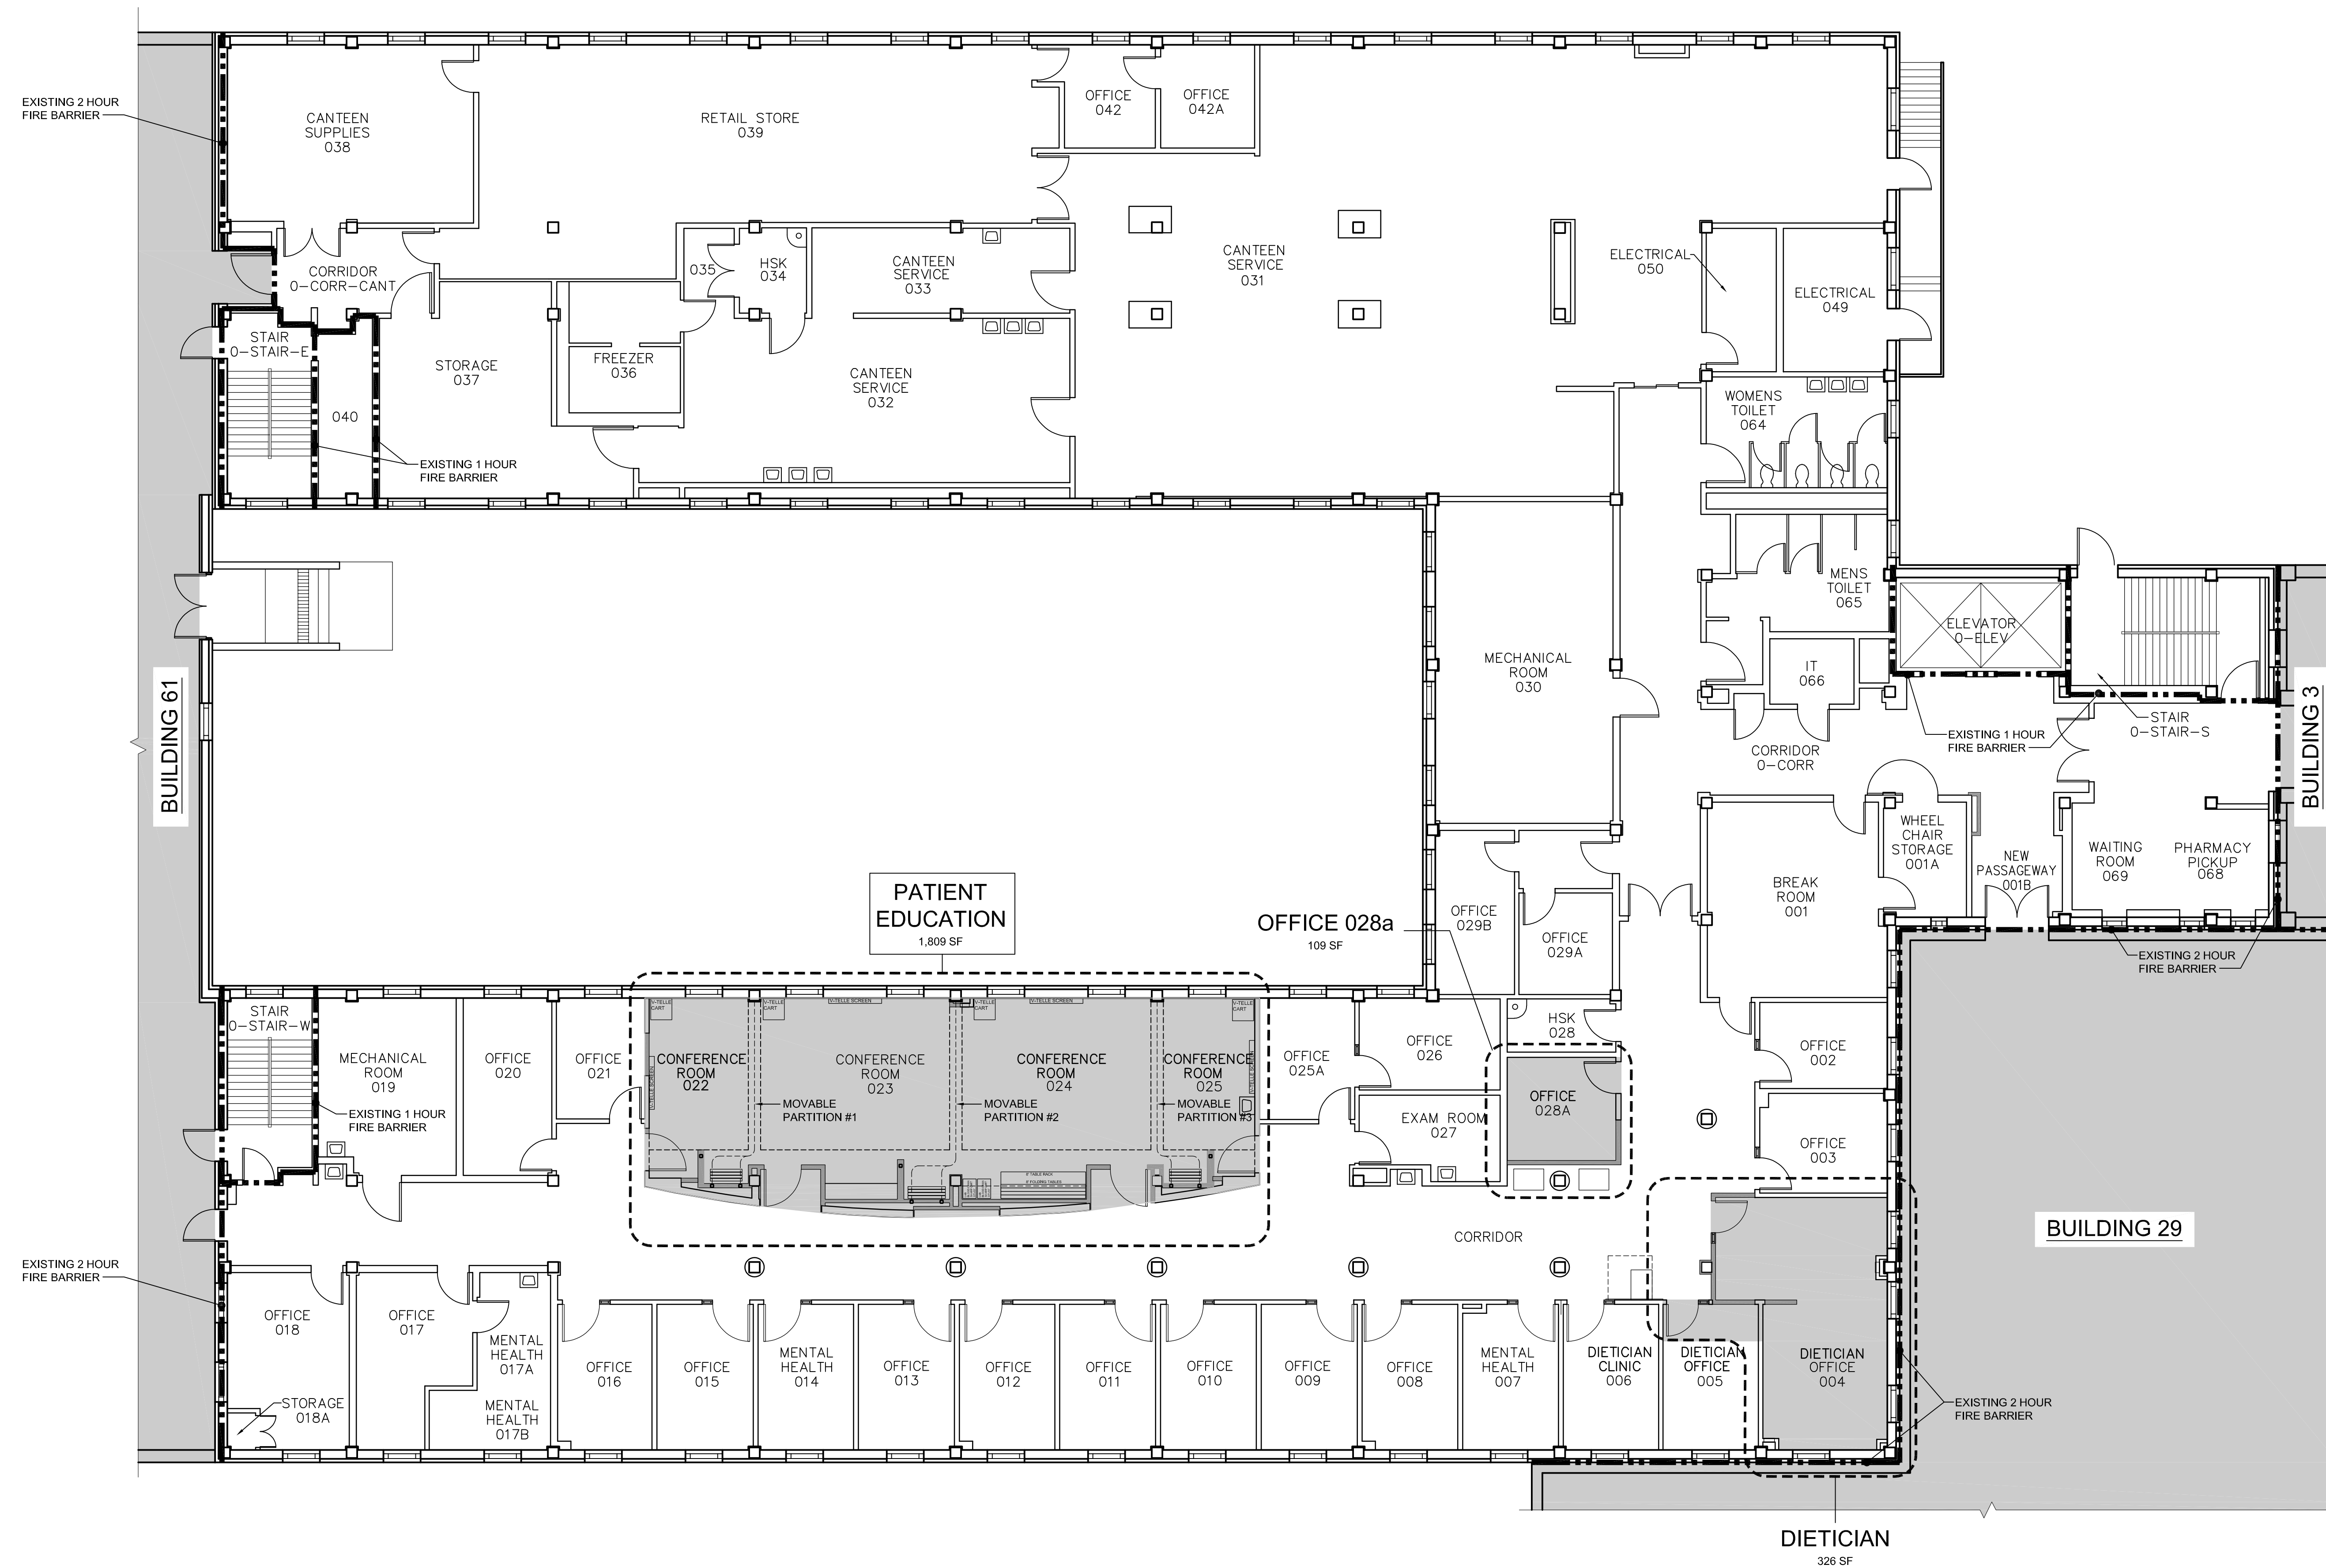

K A **GROUND FLOOR CODE PLAN**
1/8" = 1'-0"

 **KEY PLAN**
NOT TO SCALE

	</
--	--	----

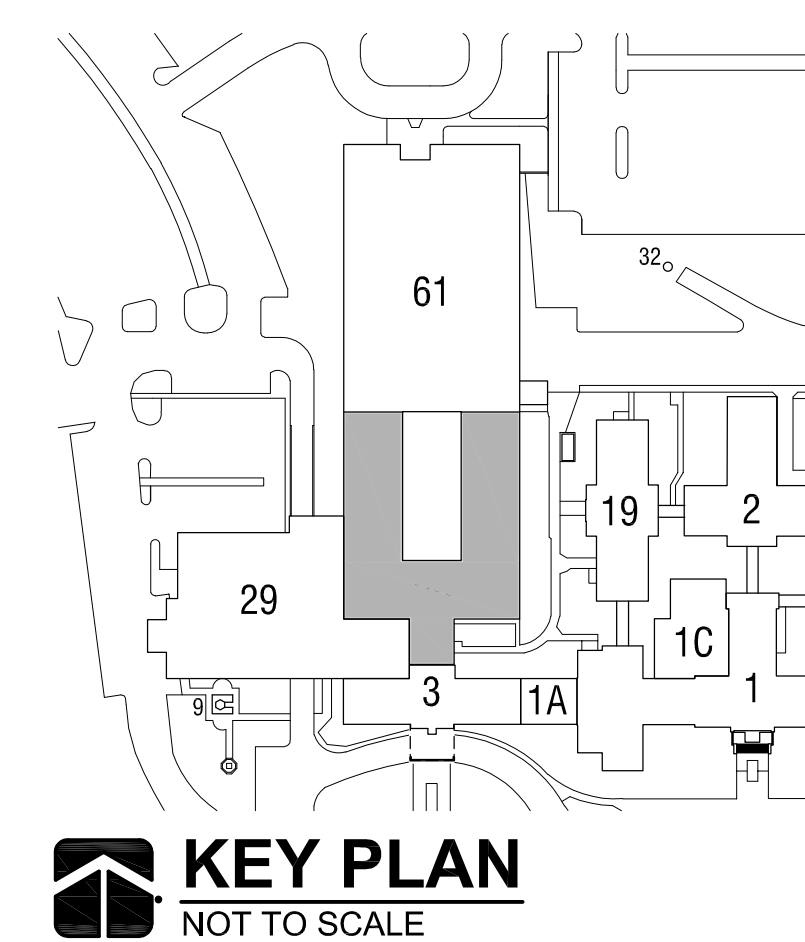

KEY PLAN
NOT TO SCALE

VA FORM 08-6231