


*This Floor Plan is an exmple of attached units, side-by-side units are alos acceptable

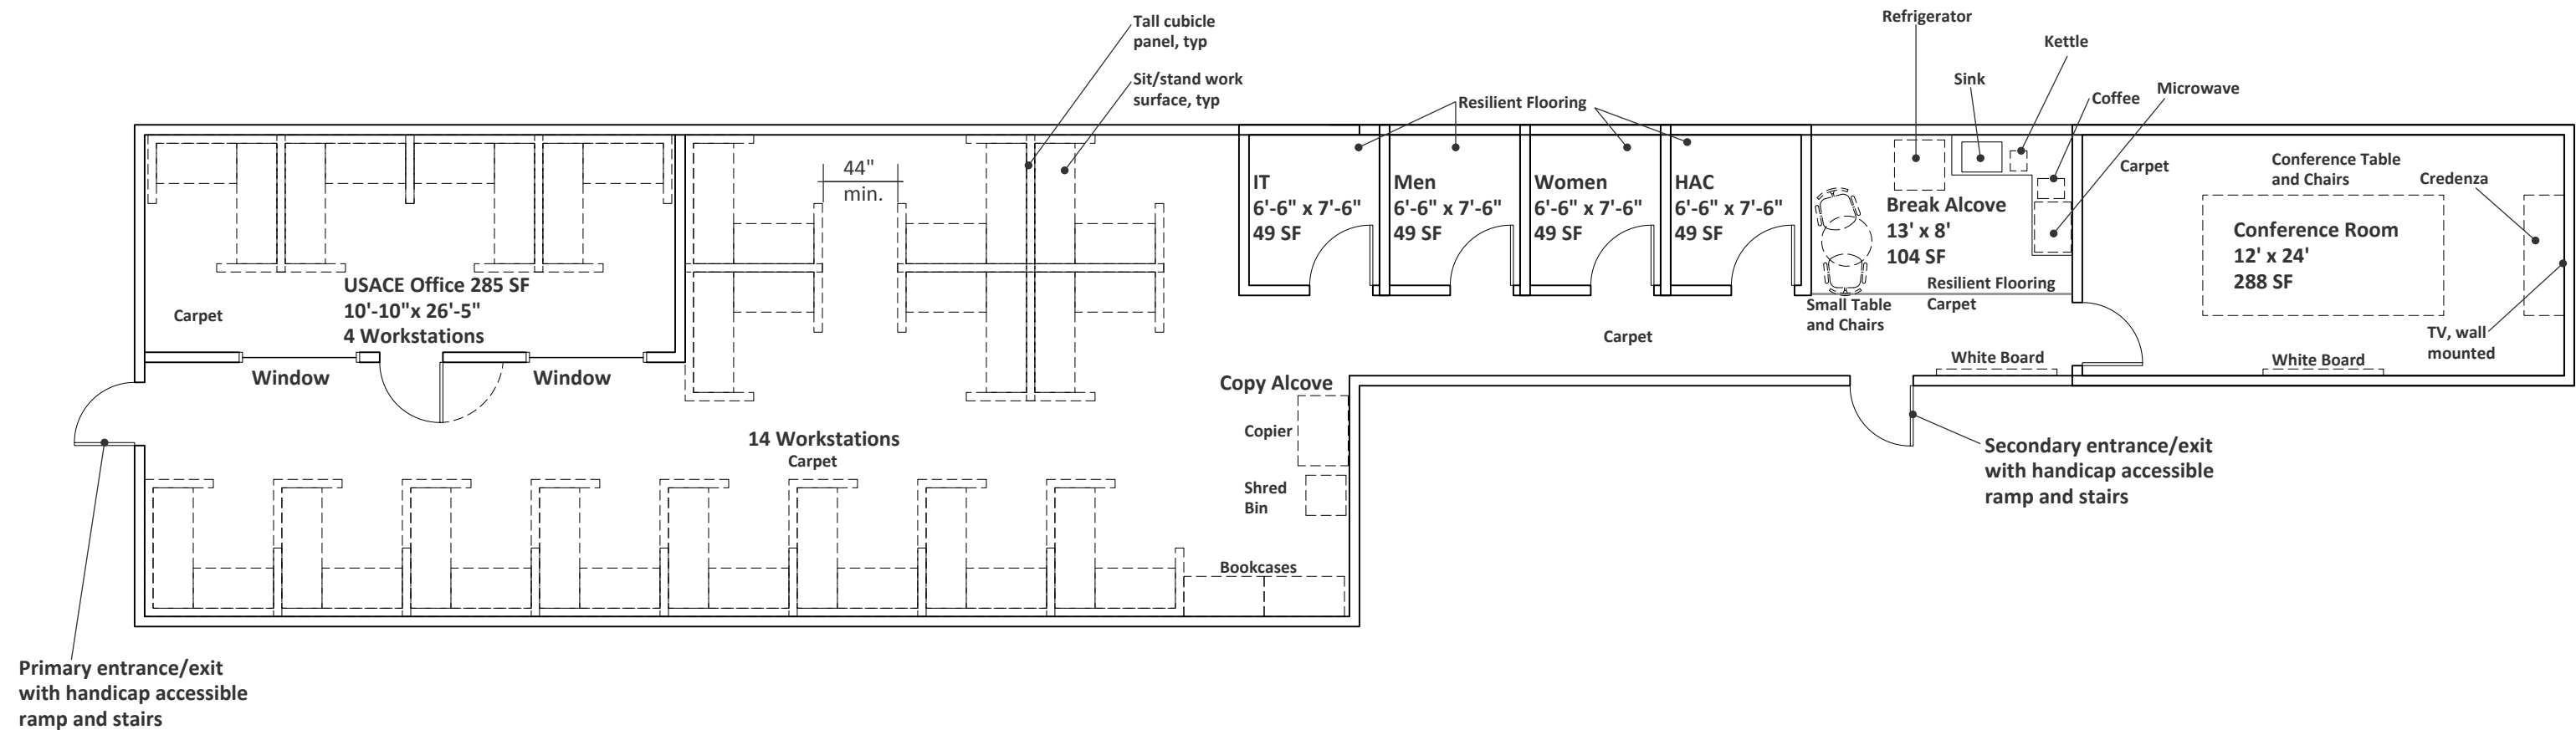

Activation Team Field Office
Floor Plan 1/8" = 1'-0"