


Department Of
Veterans Affairs


FAYETTEVILLE NATIONAL CEMETERY
FAYETTEVILLE, ARKANSAS


INSTALL STORM SEWER LINE

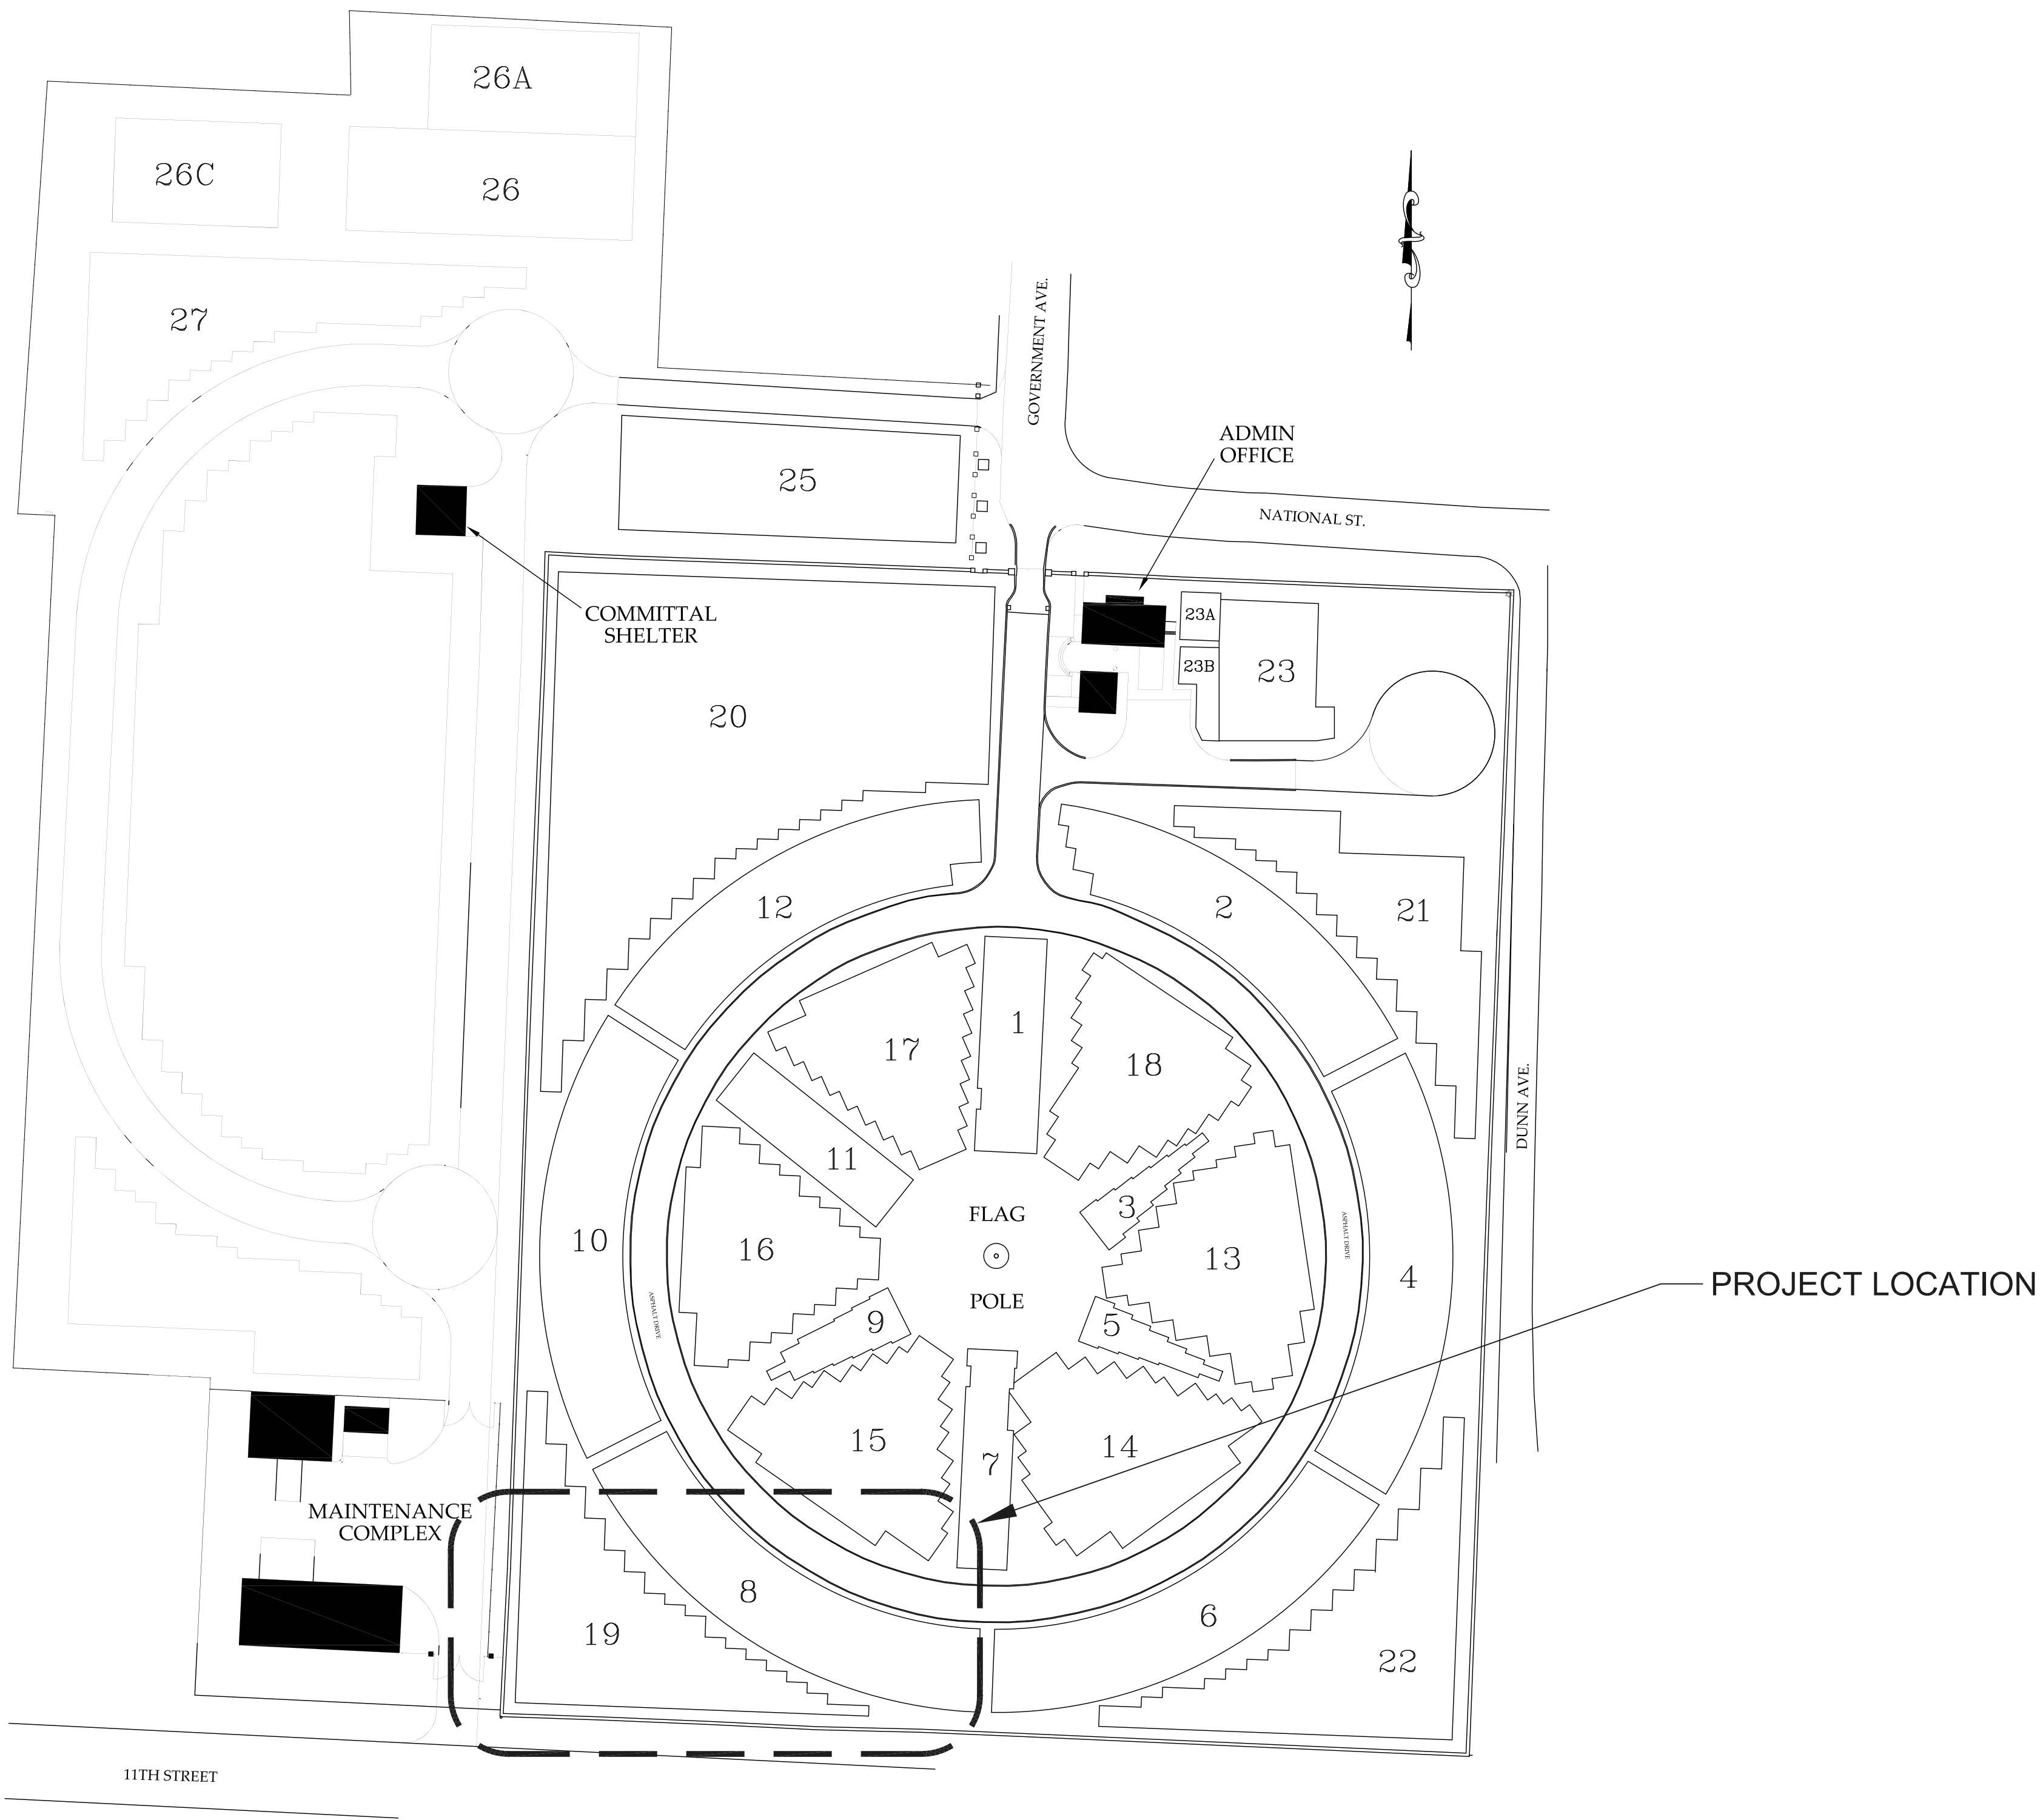

SHEET INDEX:

X-101	TITLE SHEET
D-101	EXCAVATION & DEMO PLAN
L-101	STORM SEWER PLAN
L-102	STORM SEWER PROFILES
L-201	STORM SEWER DETAILS

				 NATIONAL CEMETERY ADMINISTRATION		Drawing Title COVER SHEET & SHEET INDEX		Project Title INSTALL STORM SEWER		Date 04/22/2017	
						Approved: Division Chief		Building Number *****		Checked CFC	
						Approved: Service Director		Location FAYETTEVILLE NATIONAL CEMETERY		Project No.	
Revisions		Date								DRAWING NO. X-101 Dwg. 1 Of 5	


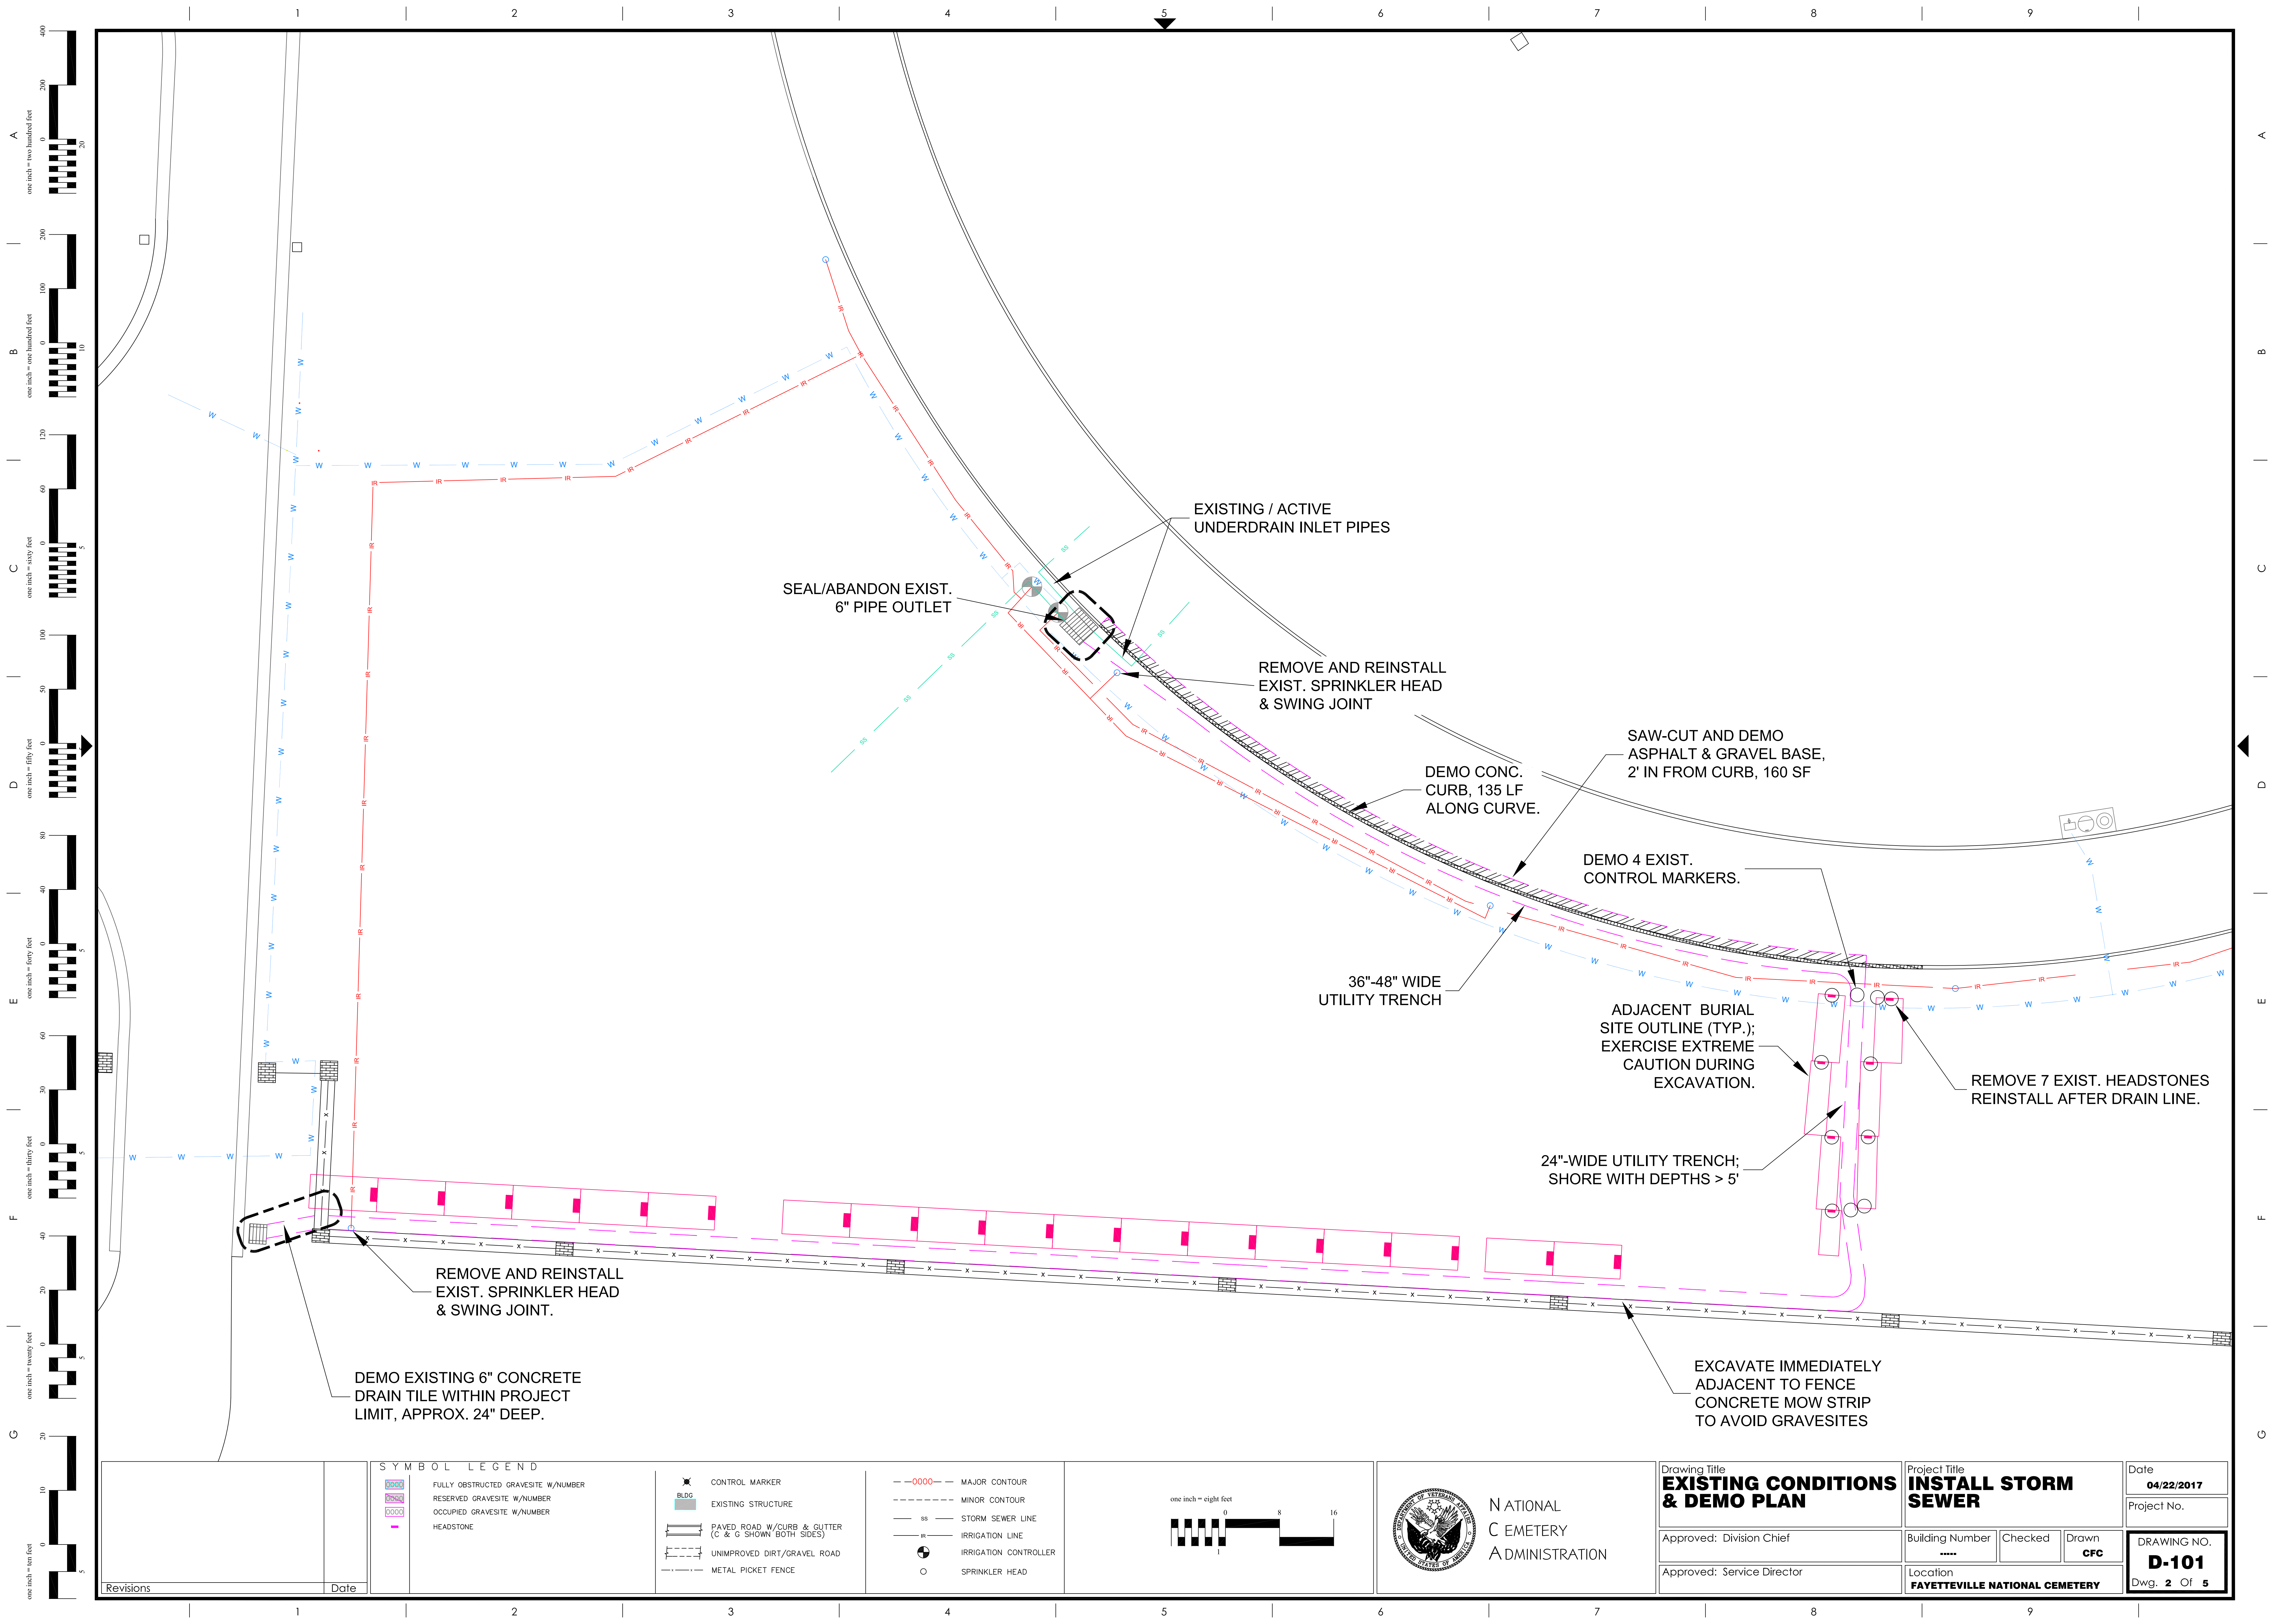


Revisions	Date

SYMBOL LEGEND	
	FULLY OBSTRUCTED GRAVESITE W/NUMBER
	RESERVED GRAVESITE W/NUMBER
	OCCUPIED GRAVESITE W/NUMBER
	HEADSTONE

	CONTROL MARKER
	EXISTING STRUCTURE
	PAVED ROAD W/CURB & GUTTER (C & G SHOWN BOTH SIDES)
	UNIMPROVED DIRT/GRAVEL ROAD
	METAL PICKET FENCE


	MAJOR CONTOUR
	MINOR CONTOUR
	STORM SEWER LINE
	IRRIGATION LINE
	IRRIGATION CONTROLLER
	SPRINKLER HEAD



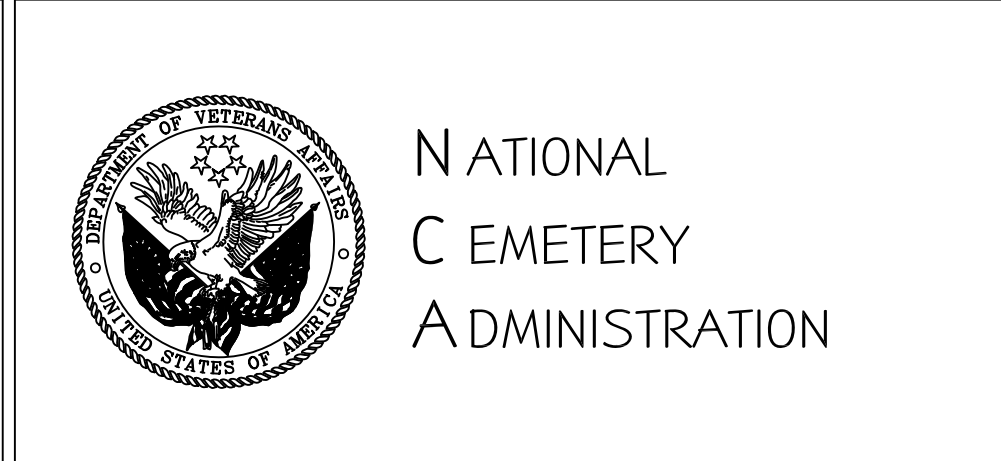
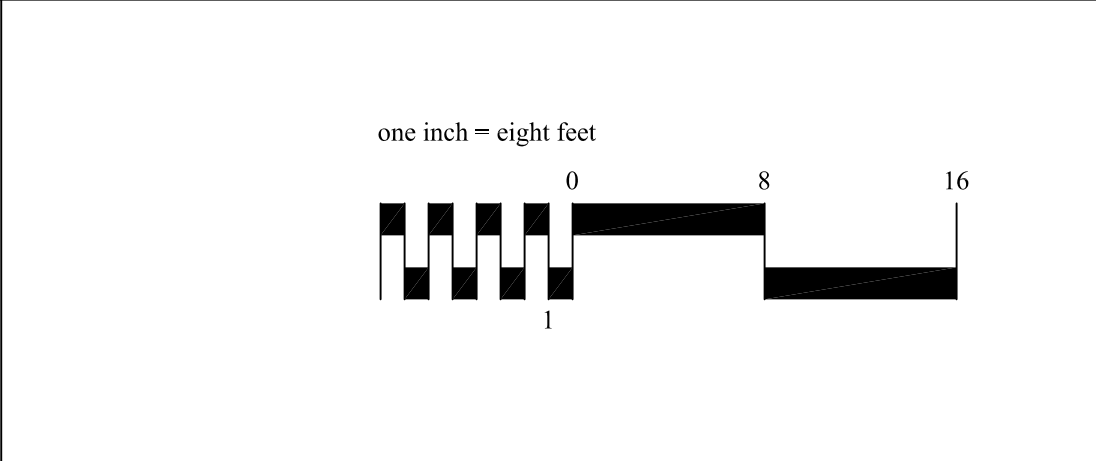



Drawing Title EXISTING CONDITIONS & DEMO PLAN
Approved: Division Chief
Approved: Service Director


Project Title INSTALL STORM SEWER
Building Number *****
Location FAYETTEVILLE NATIONAL CEMETERY

Date 04/22/2017
Project No.
DRAWING NO. D-101
Dwg. 2 Of 5

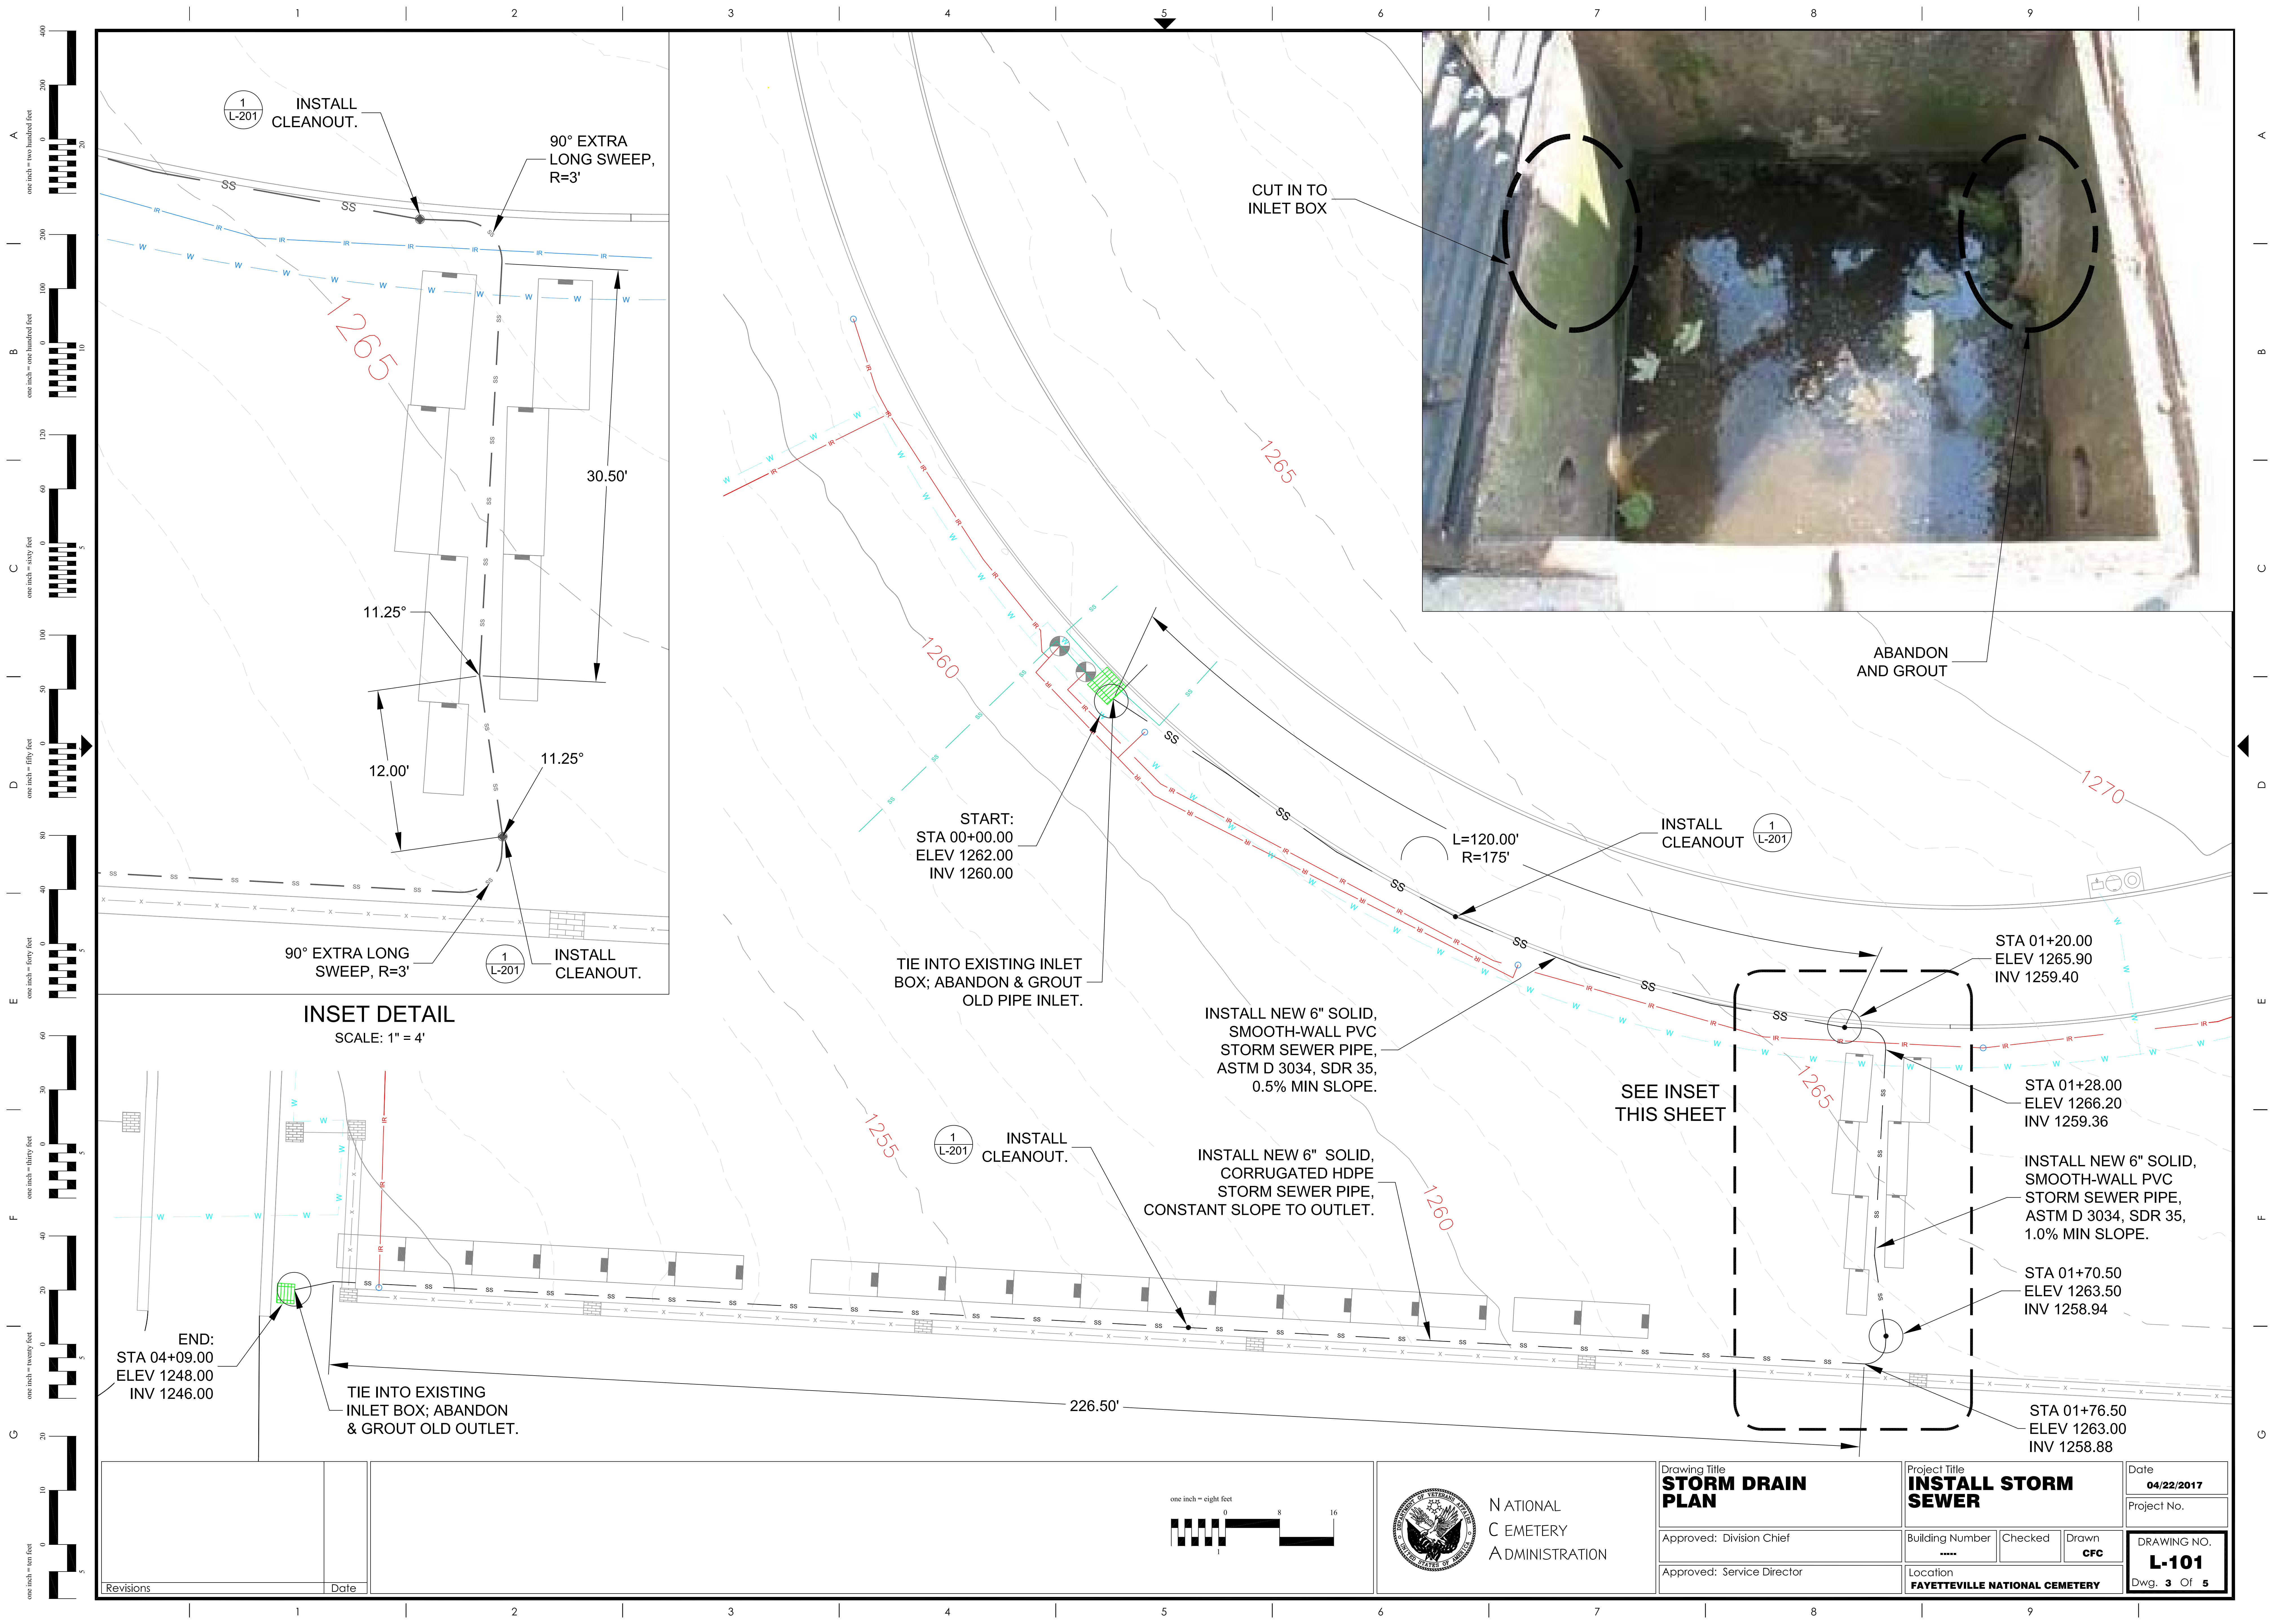

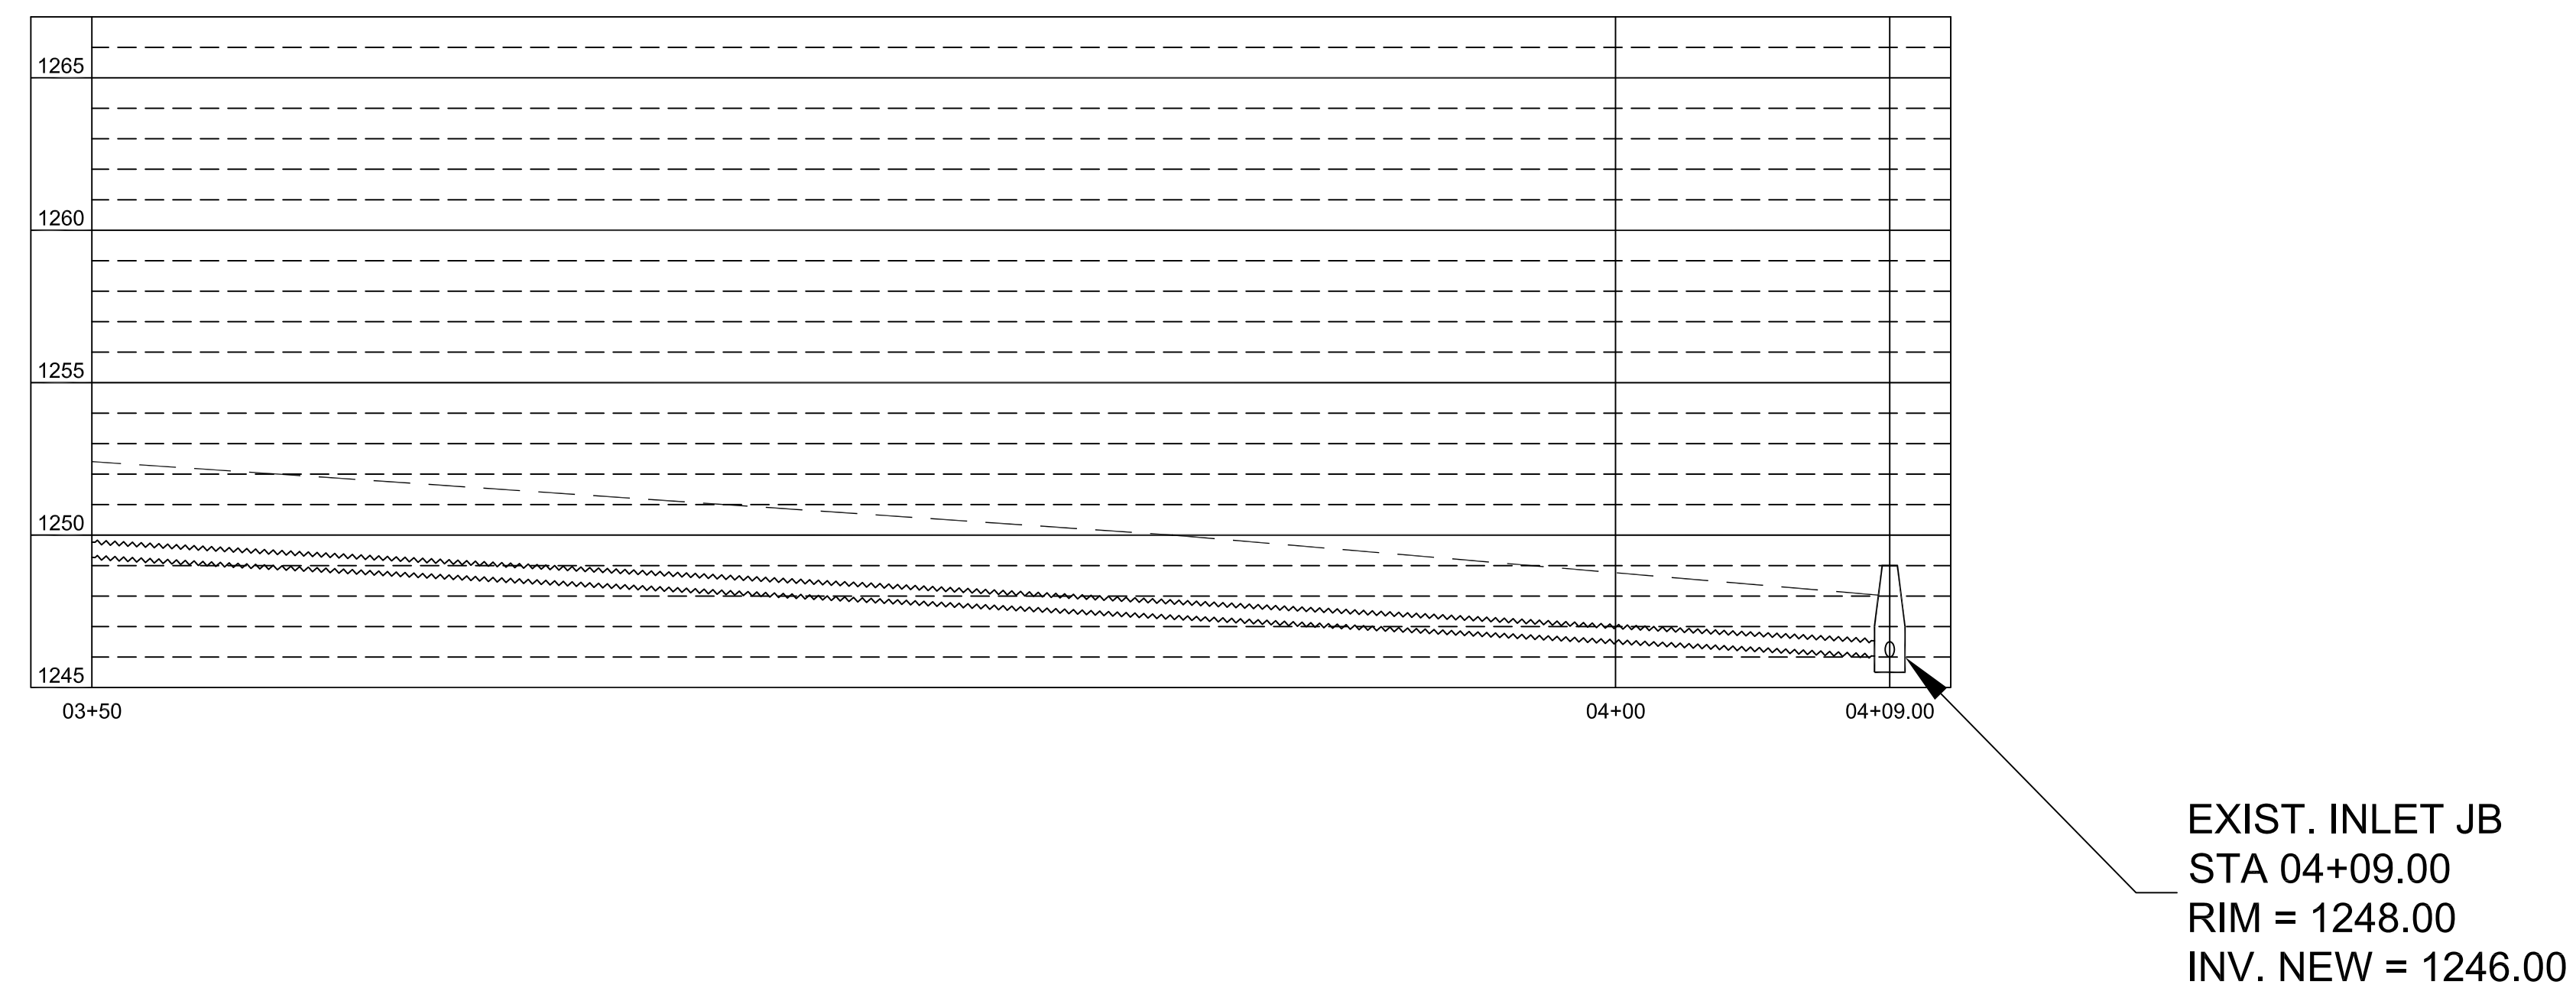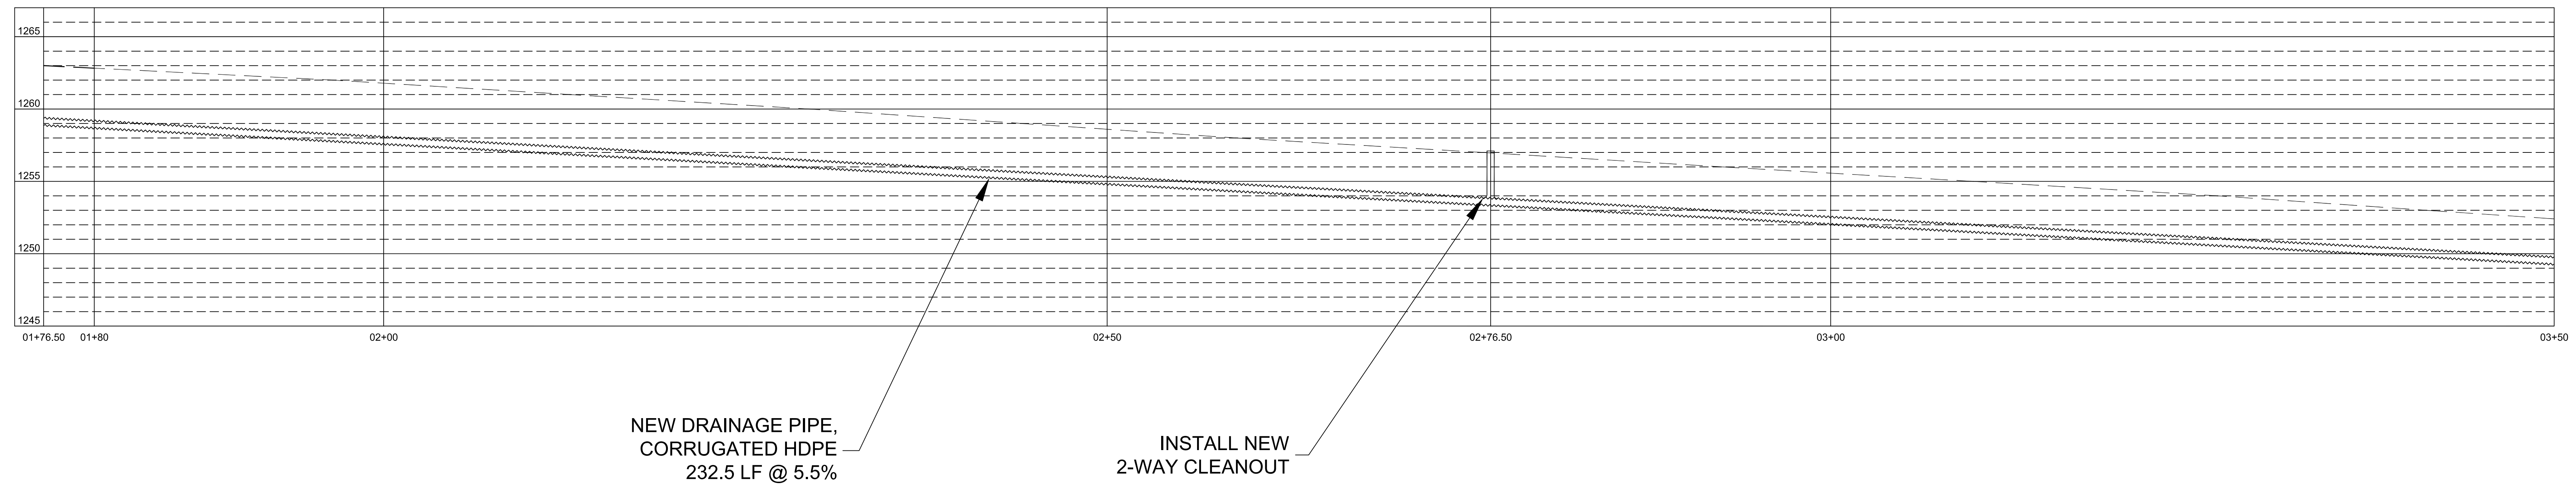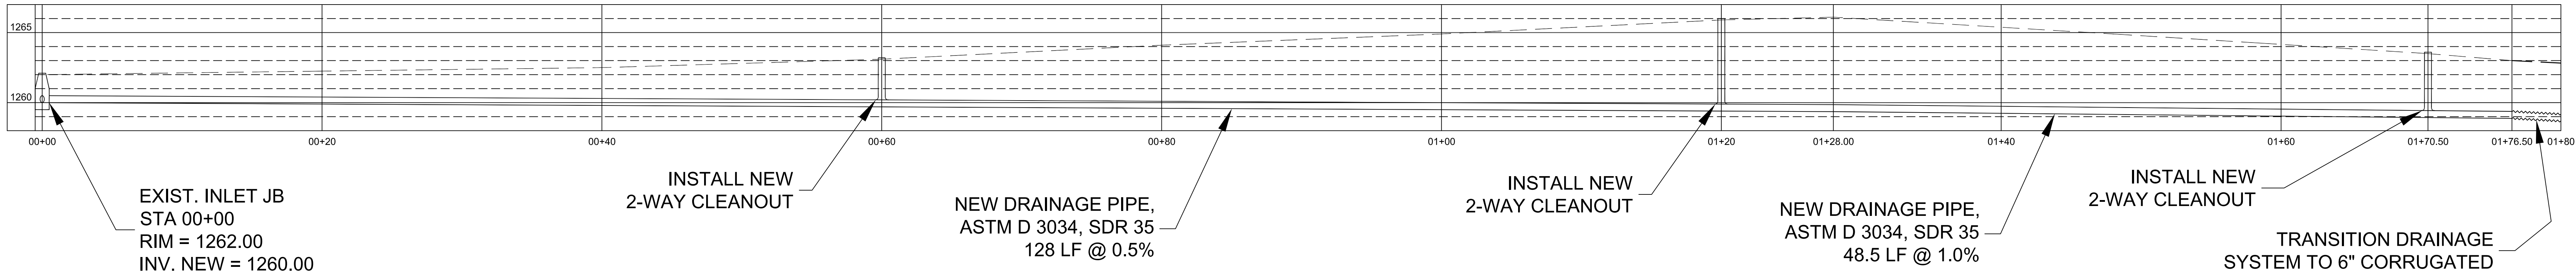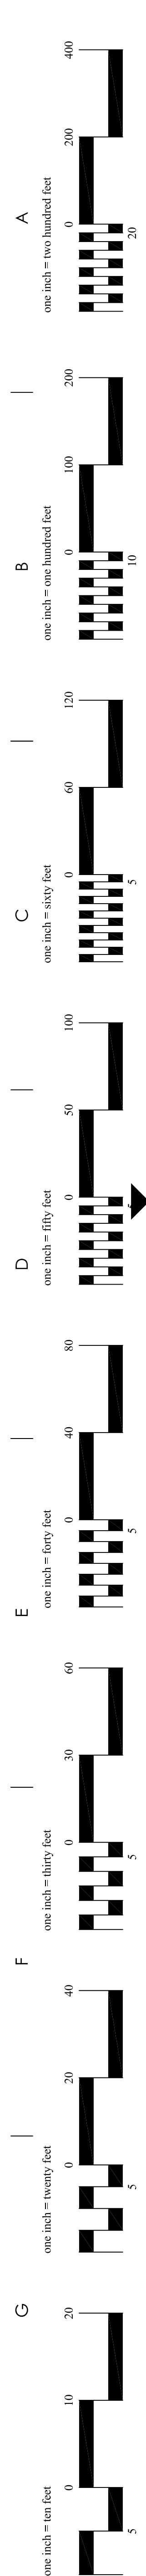

				 NATIONAL CEMETERY ADMINISTRATION		<div>Drawing Title STORM SEWER PROFILES</div> <div>Approved: Division Chief</div> <div>Approved: Service Director</div>		<div>Project Title INSTALL STORM SEWER</div> <div>Building Number *****</div> <div>Location FAYETTEVILLE NATIONAL CEMETERY</div>		<div>Date 04/22/2017</div> <div>Project No.</div> <div>DRAWING NO. L-102 Dwg. 4 Of 5</div>	
Revisions		Date									

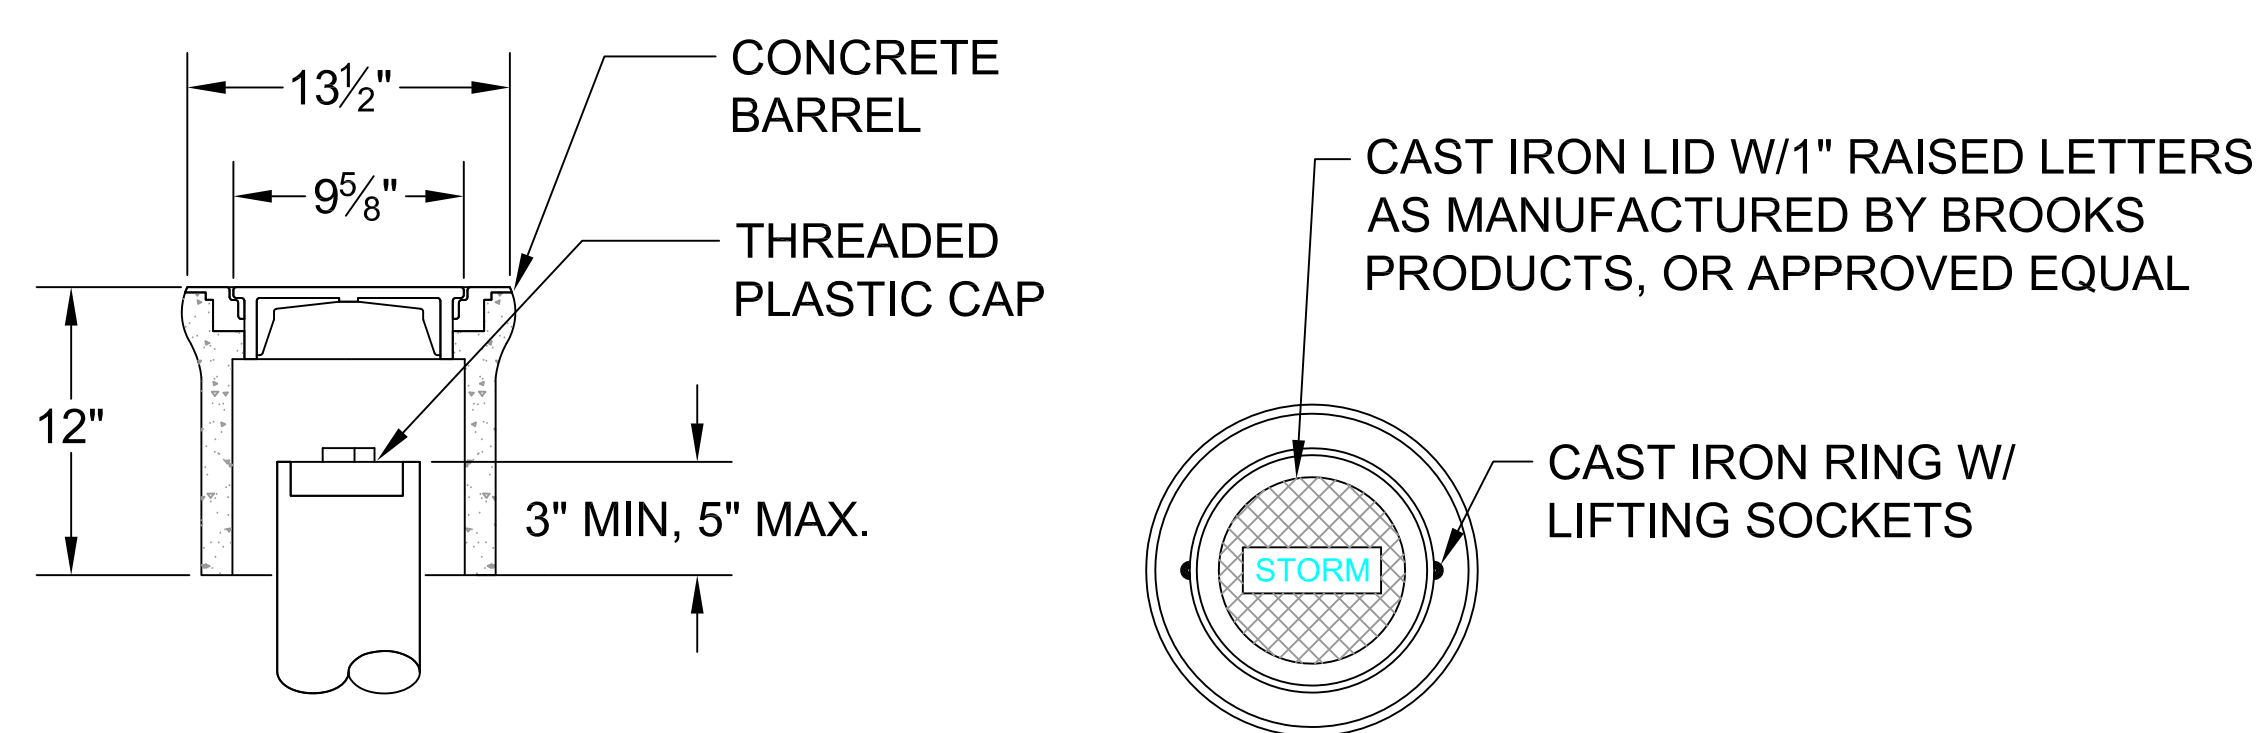

REPLACE CURB TO
NEXT JOINT



Drawing Title
DETAILS

Approved: Division Chief

Approved: Service Director

Project Title
**INSTALL STORM
SEWER**

	Building Number
--	-----------------

☒ Checked

Location	FAYETTEVILLE NATIONAL CEMETERY
----------	---------------------------------------

Date
04/22/2017

Project No.

DRAWING NO.

L-201

Dwg 5 Of 5