



1 6' HT. CHAIN-LINK FENCE SCALE: NTS

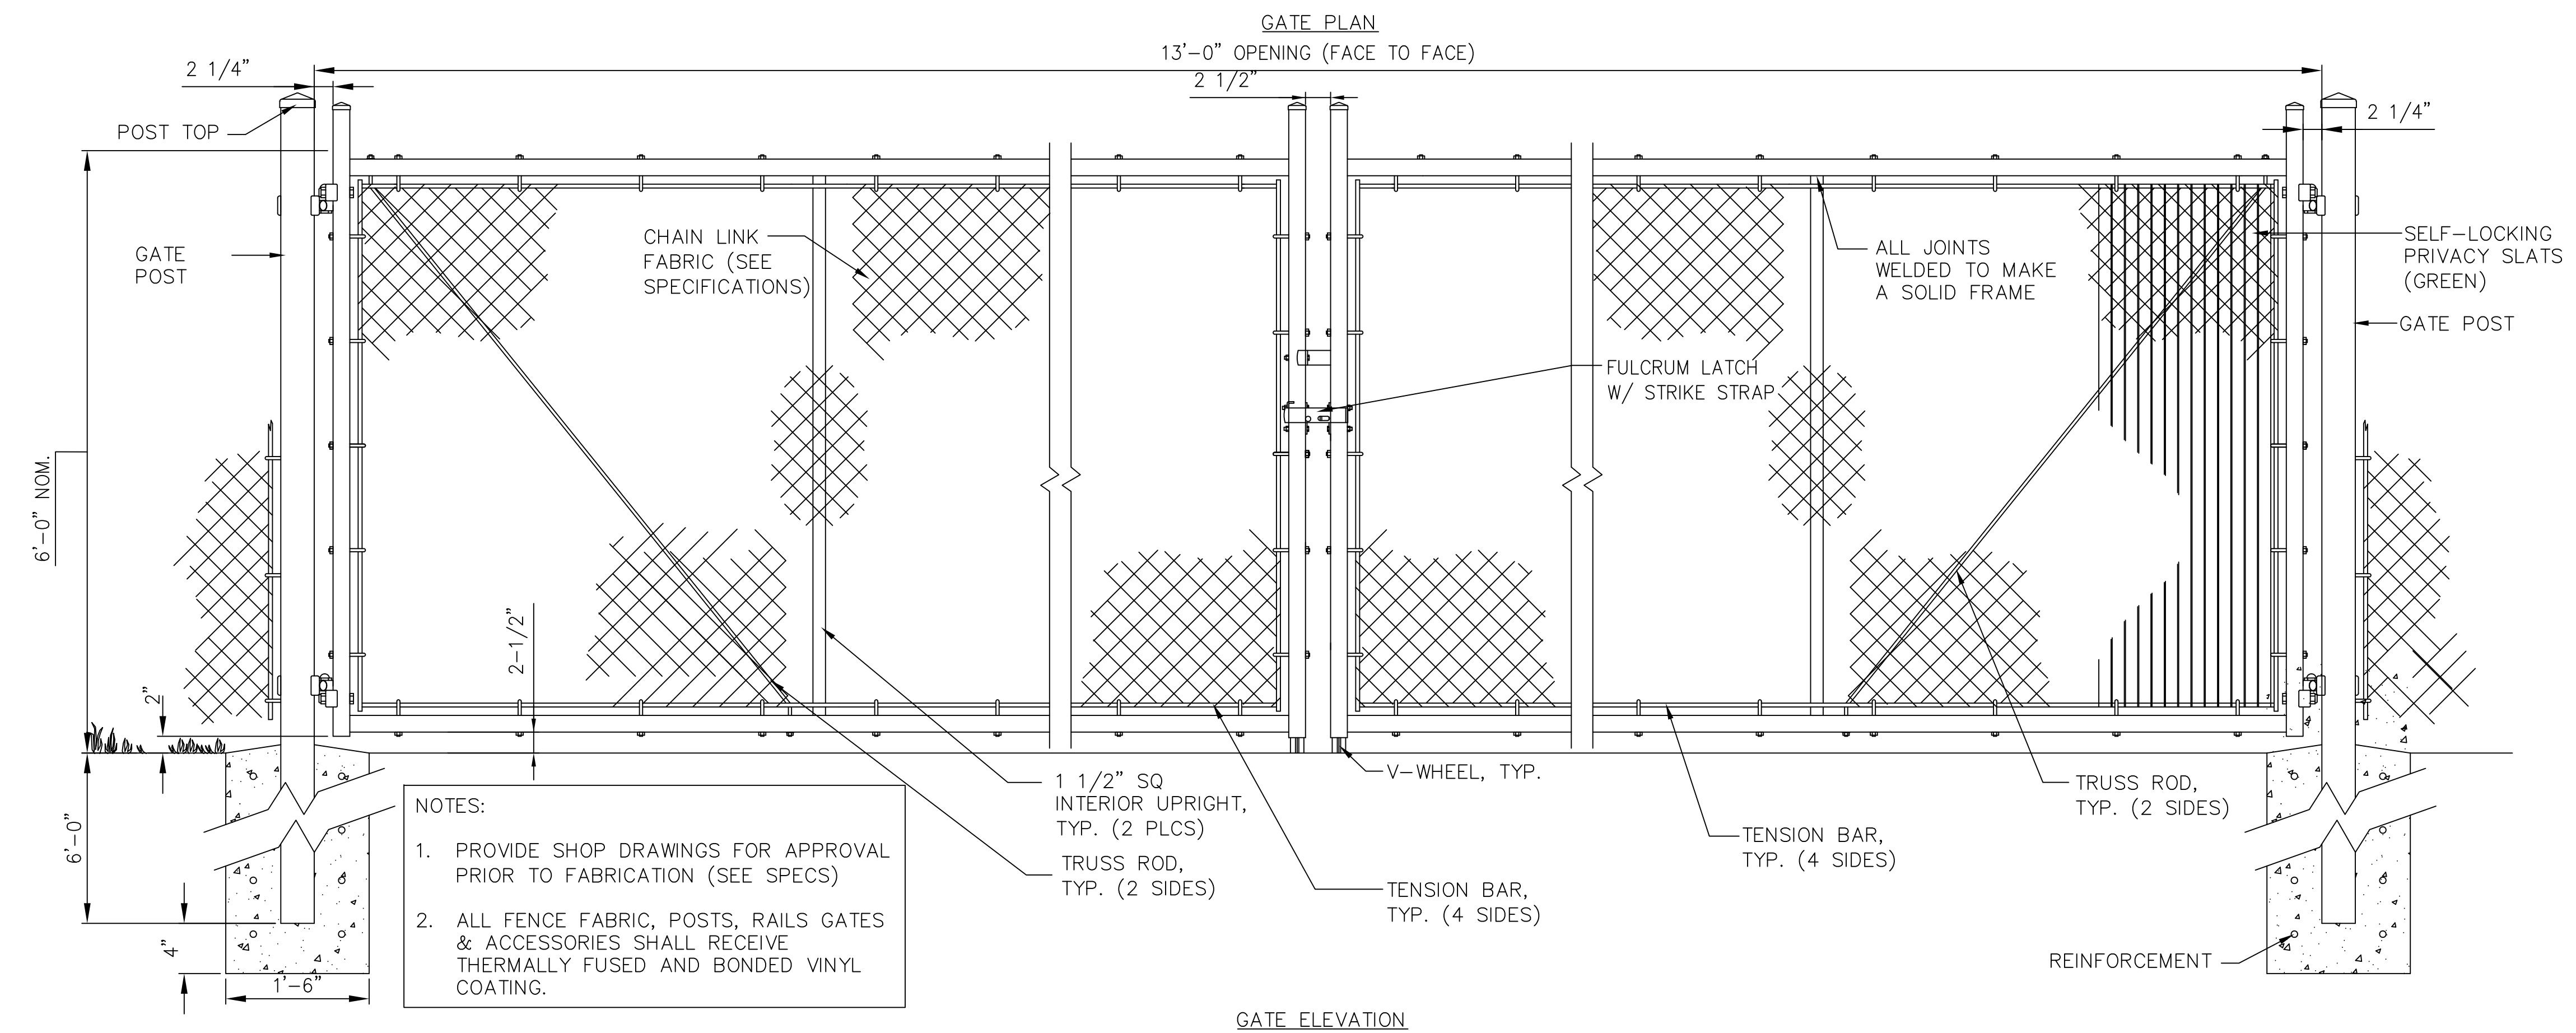

2 6' DOUBLE SWING GATE SCALE: NTS

<div>Revisions</div> <div>Date</div>		<div> NATIONAL CEMETERY ADMINISTRATION</div>	Drawing Title DETAILS		Project Title CHAIN LINK FENCE		Date 07/13/2017	
			Approved: Division Chief		Building Number ****		Project No.	
			Approved: Service Director		Location FT SAM HOUSTON NATIONAL CEMETERY		DRAWING NO. L-201 Dwg. 3 Of 3	