
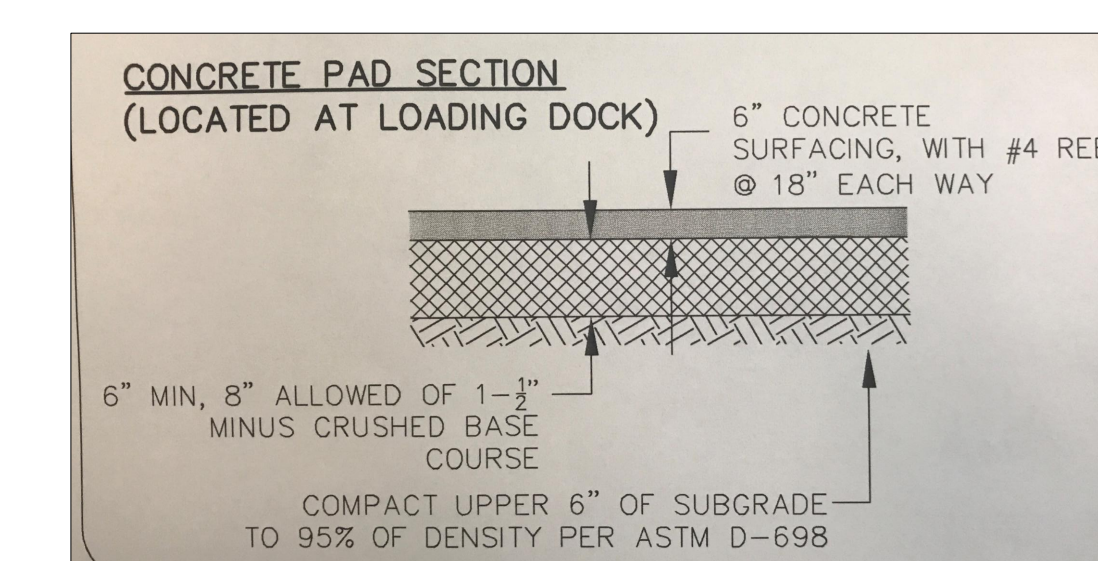
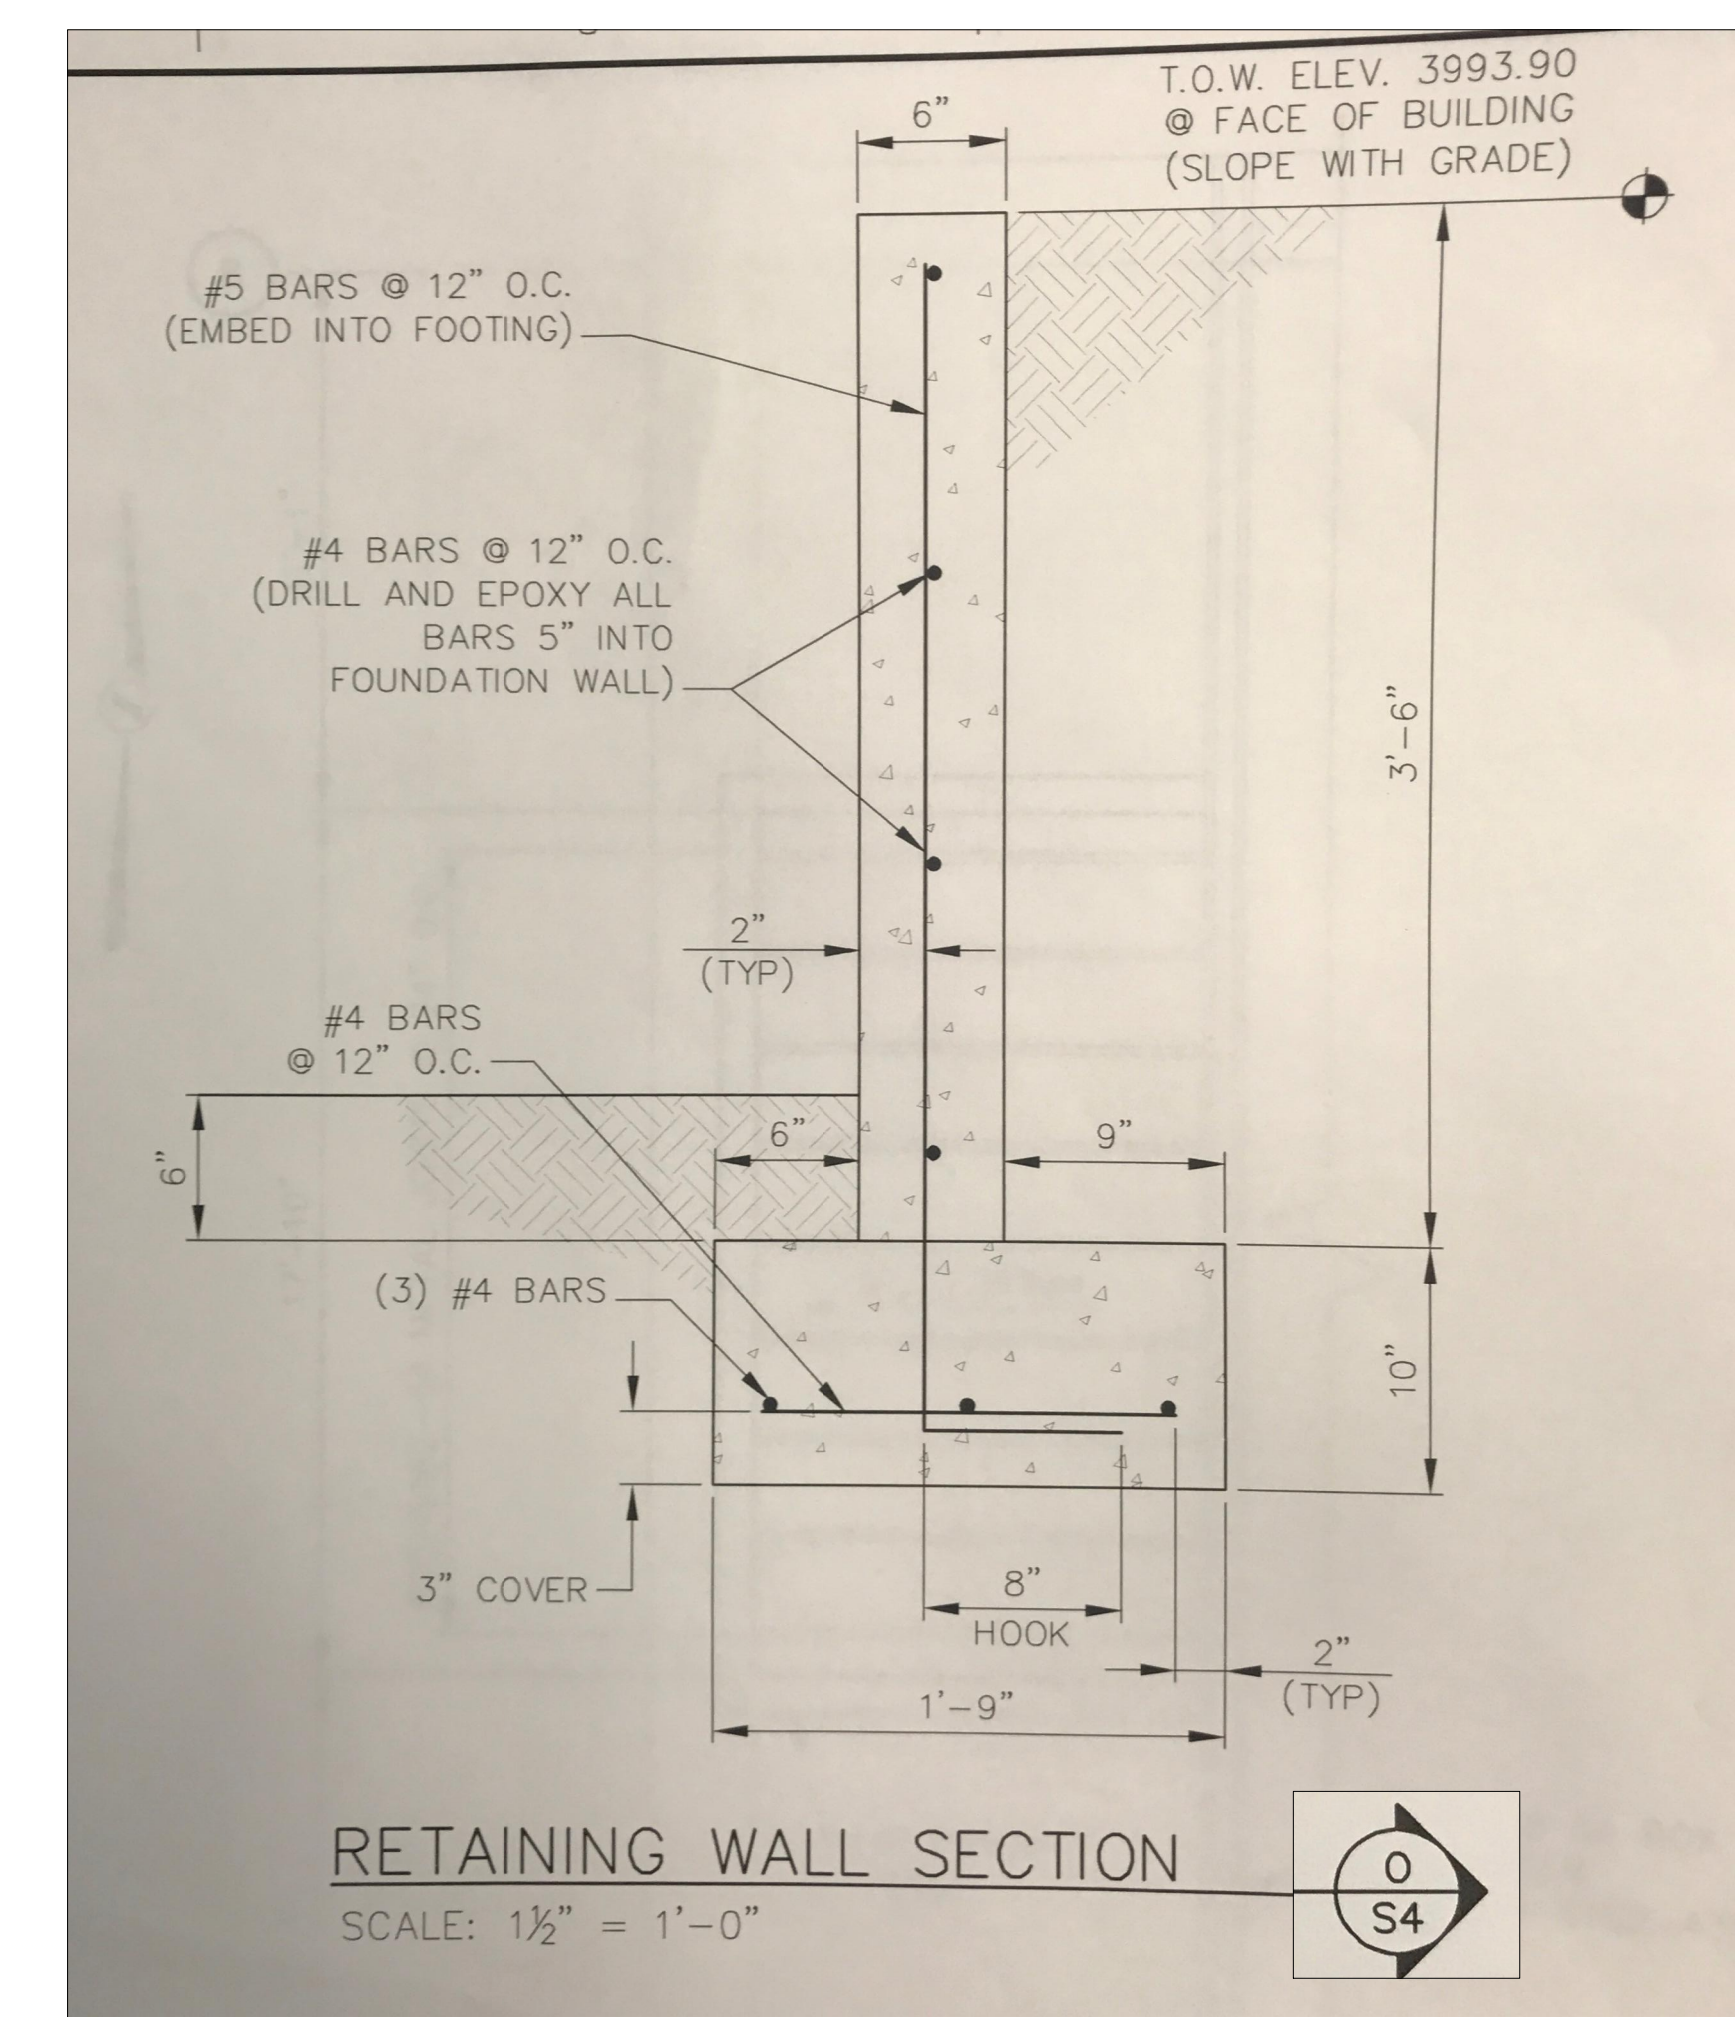
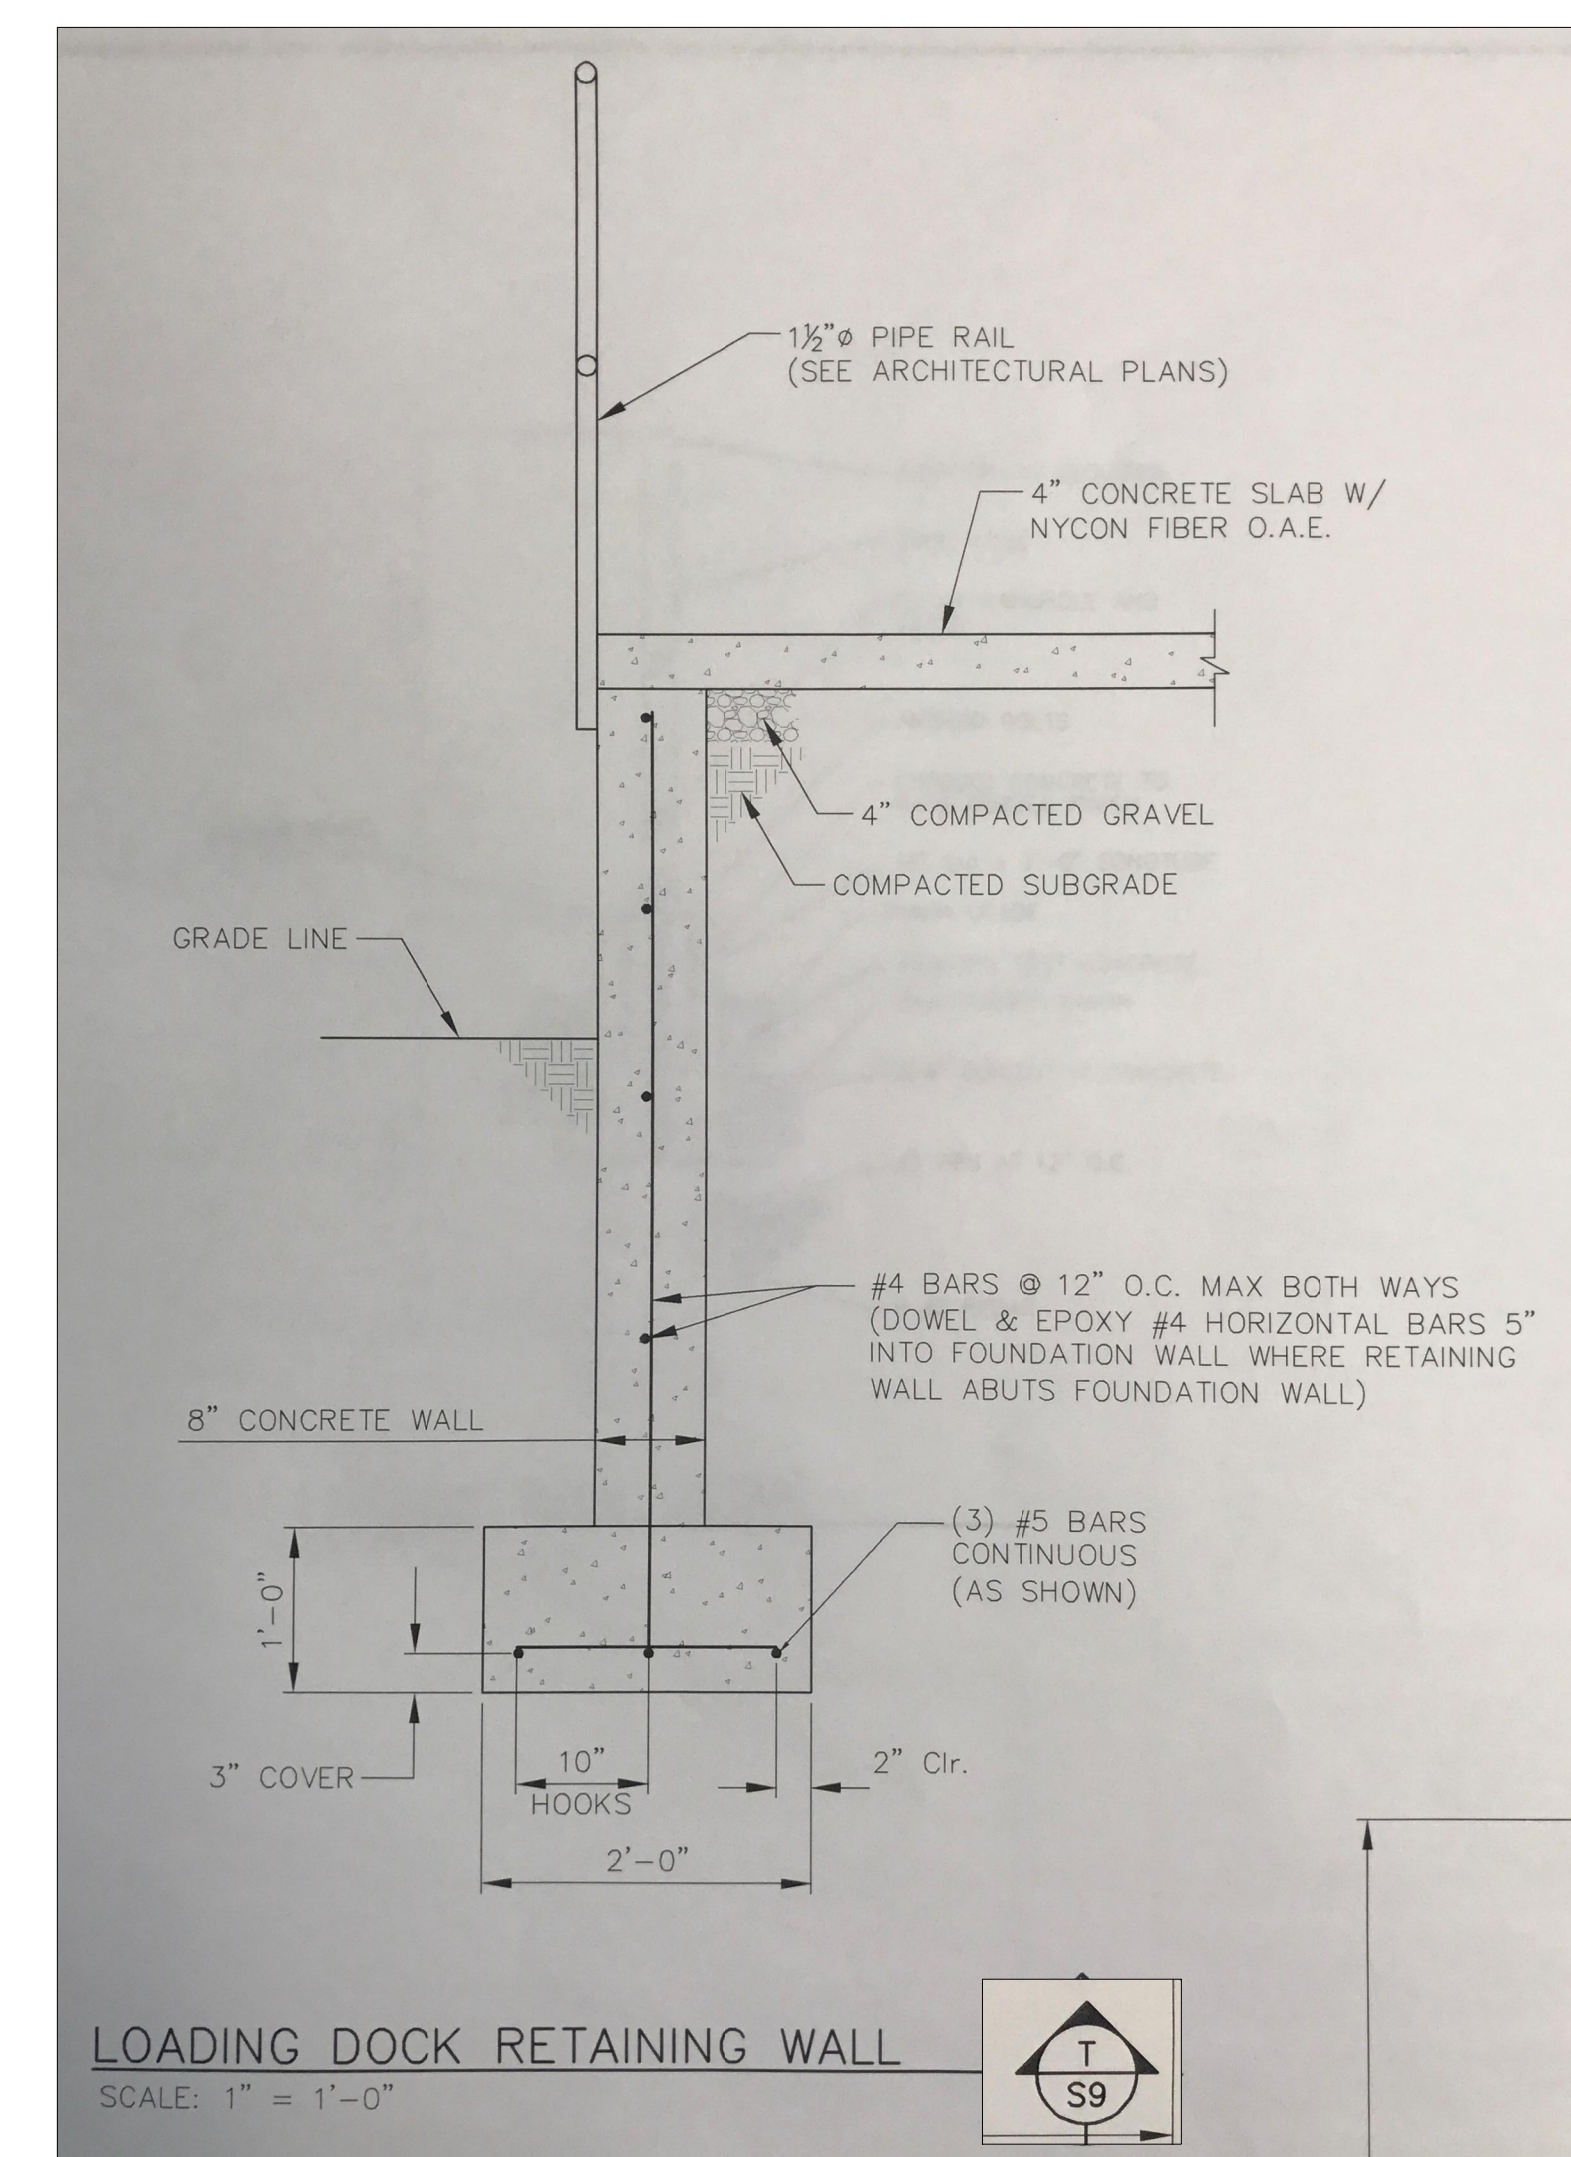
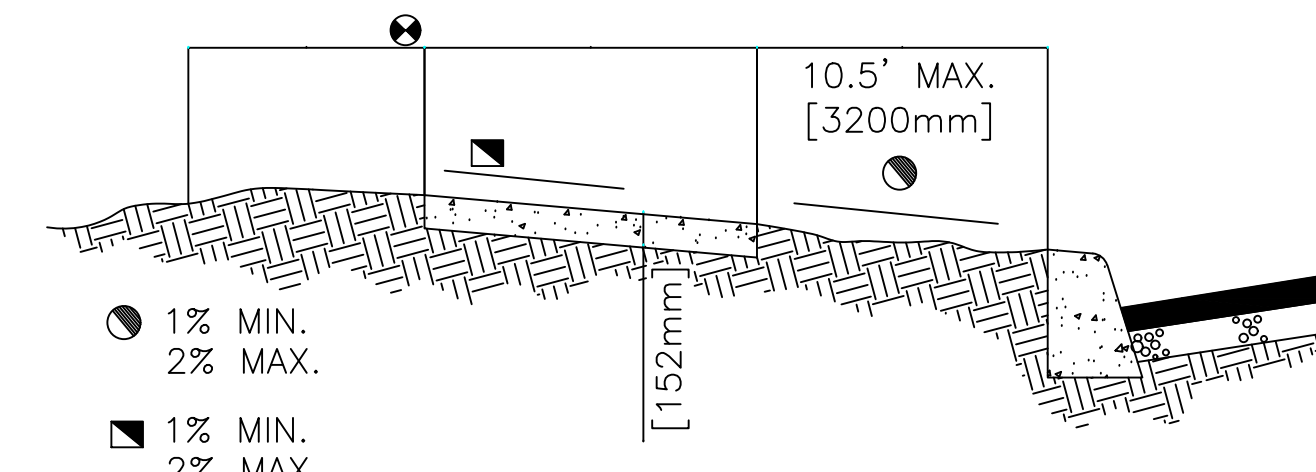
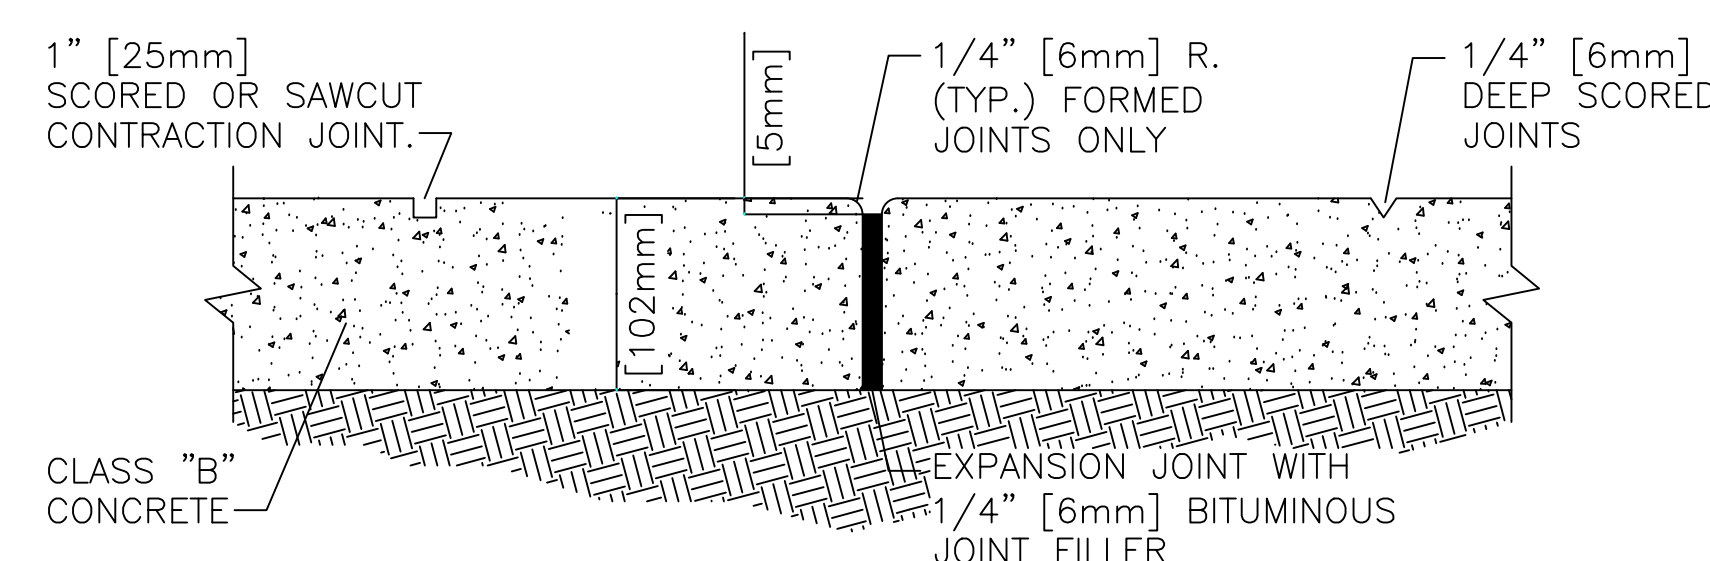



- NOTES:**

[illegible]

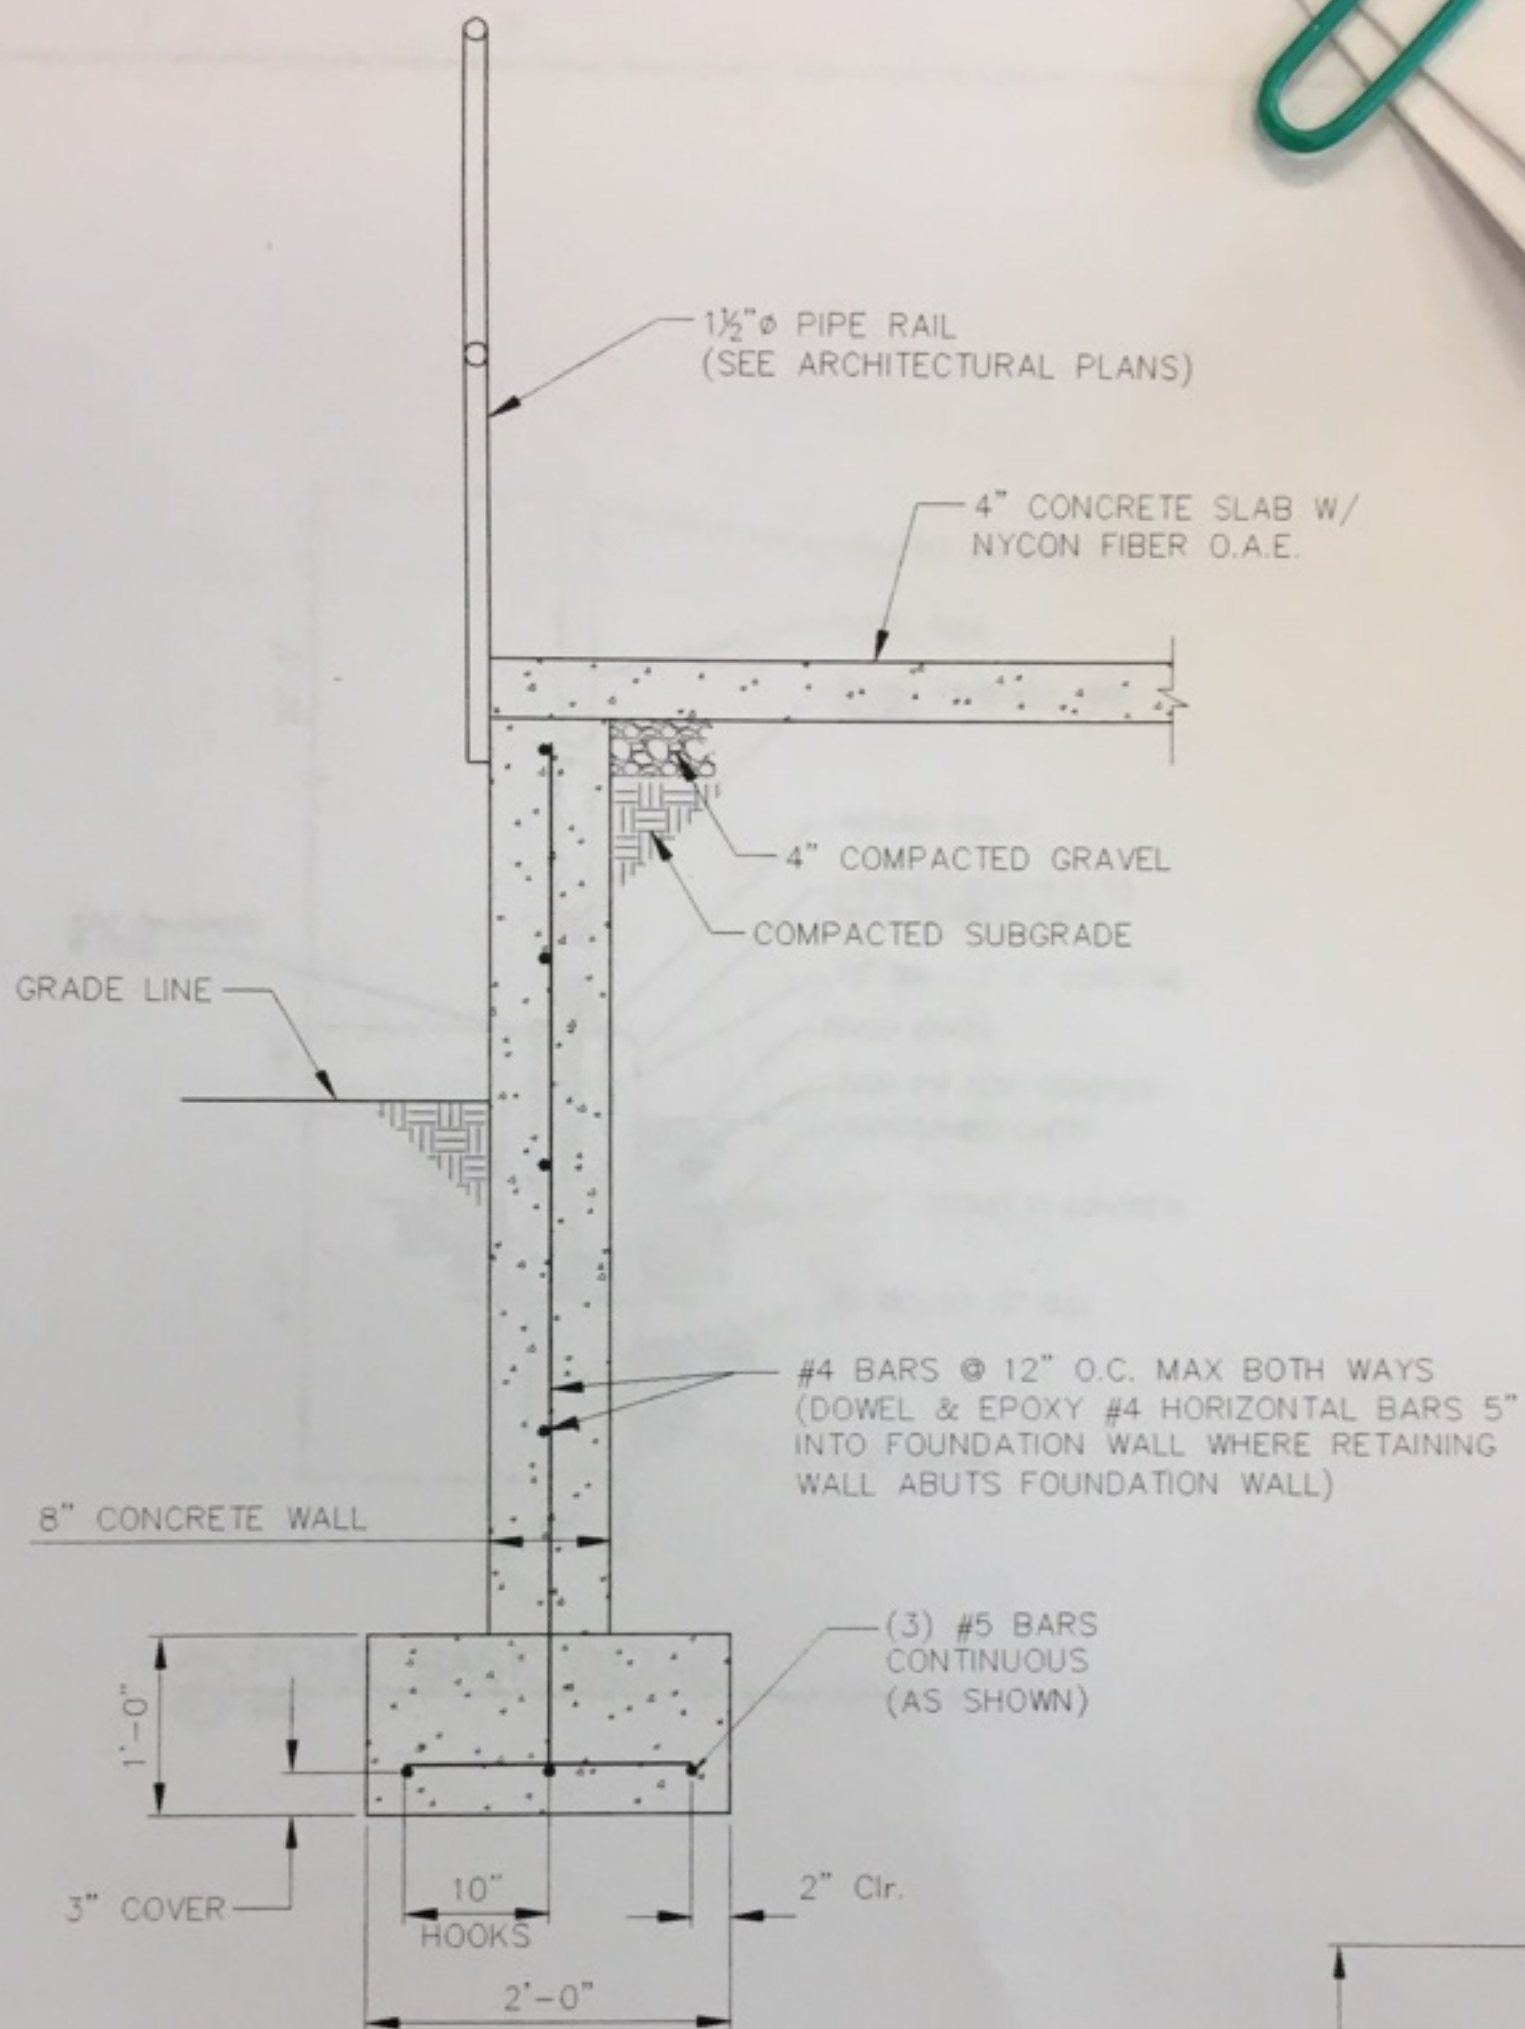


LOADING DOCK RETAINING WALL

SCALE: 1" = 1'-0"

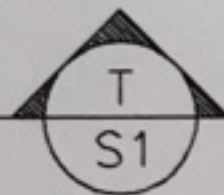

#5 VERTICAL BARS
@ 24" O.C., GR

5'-10"

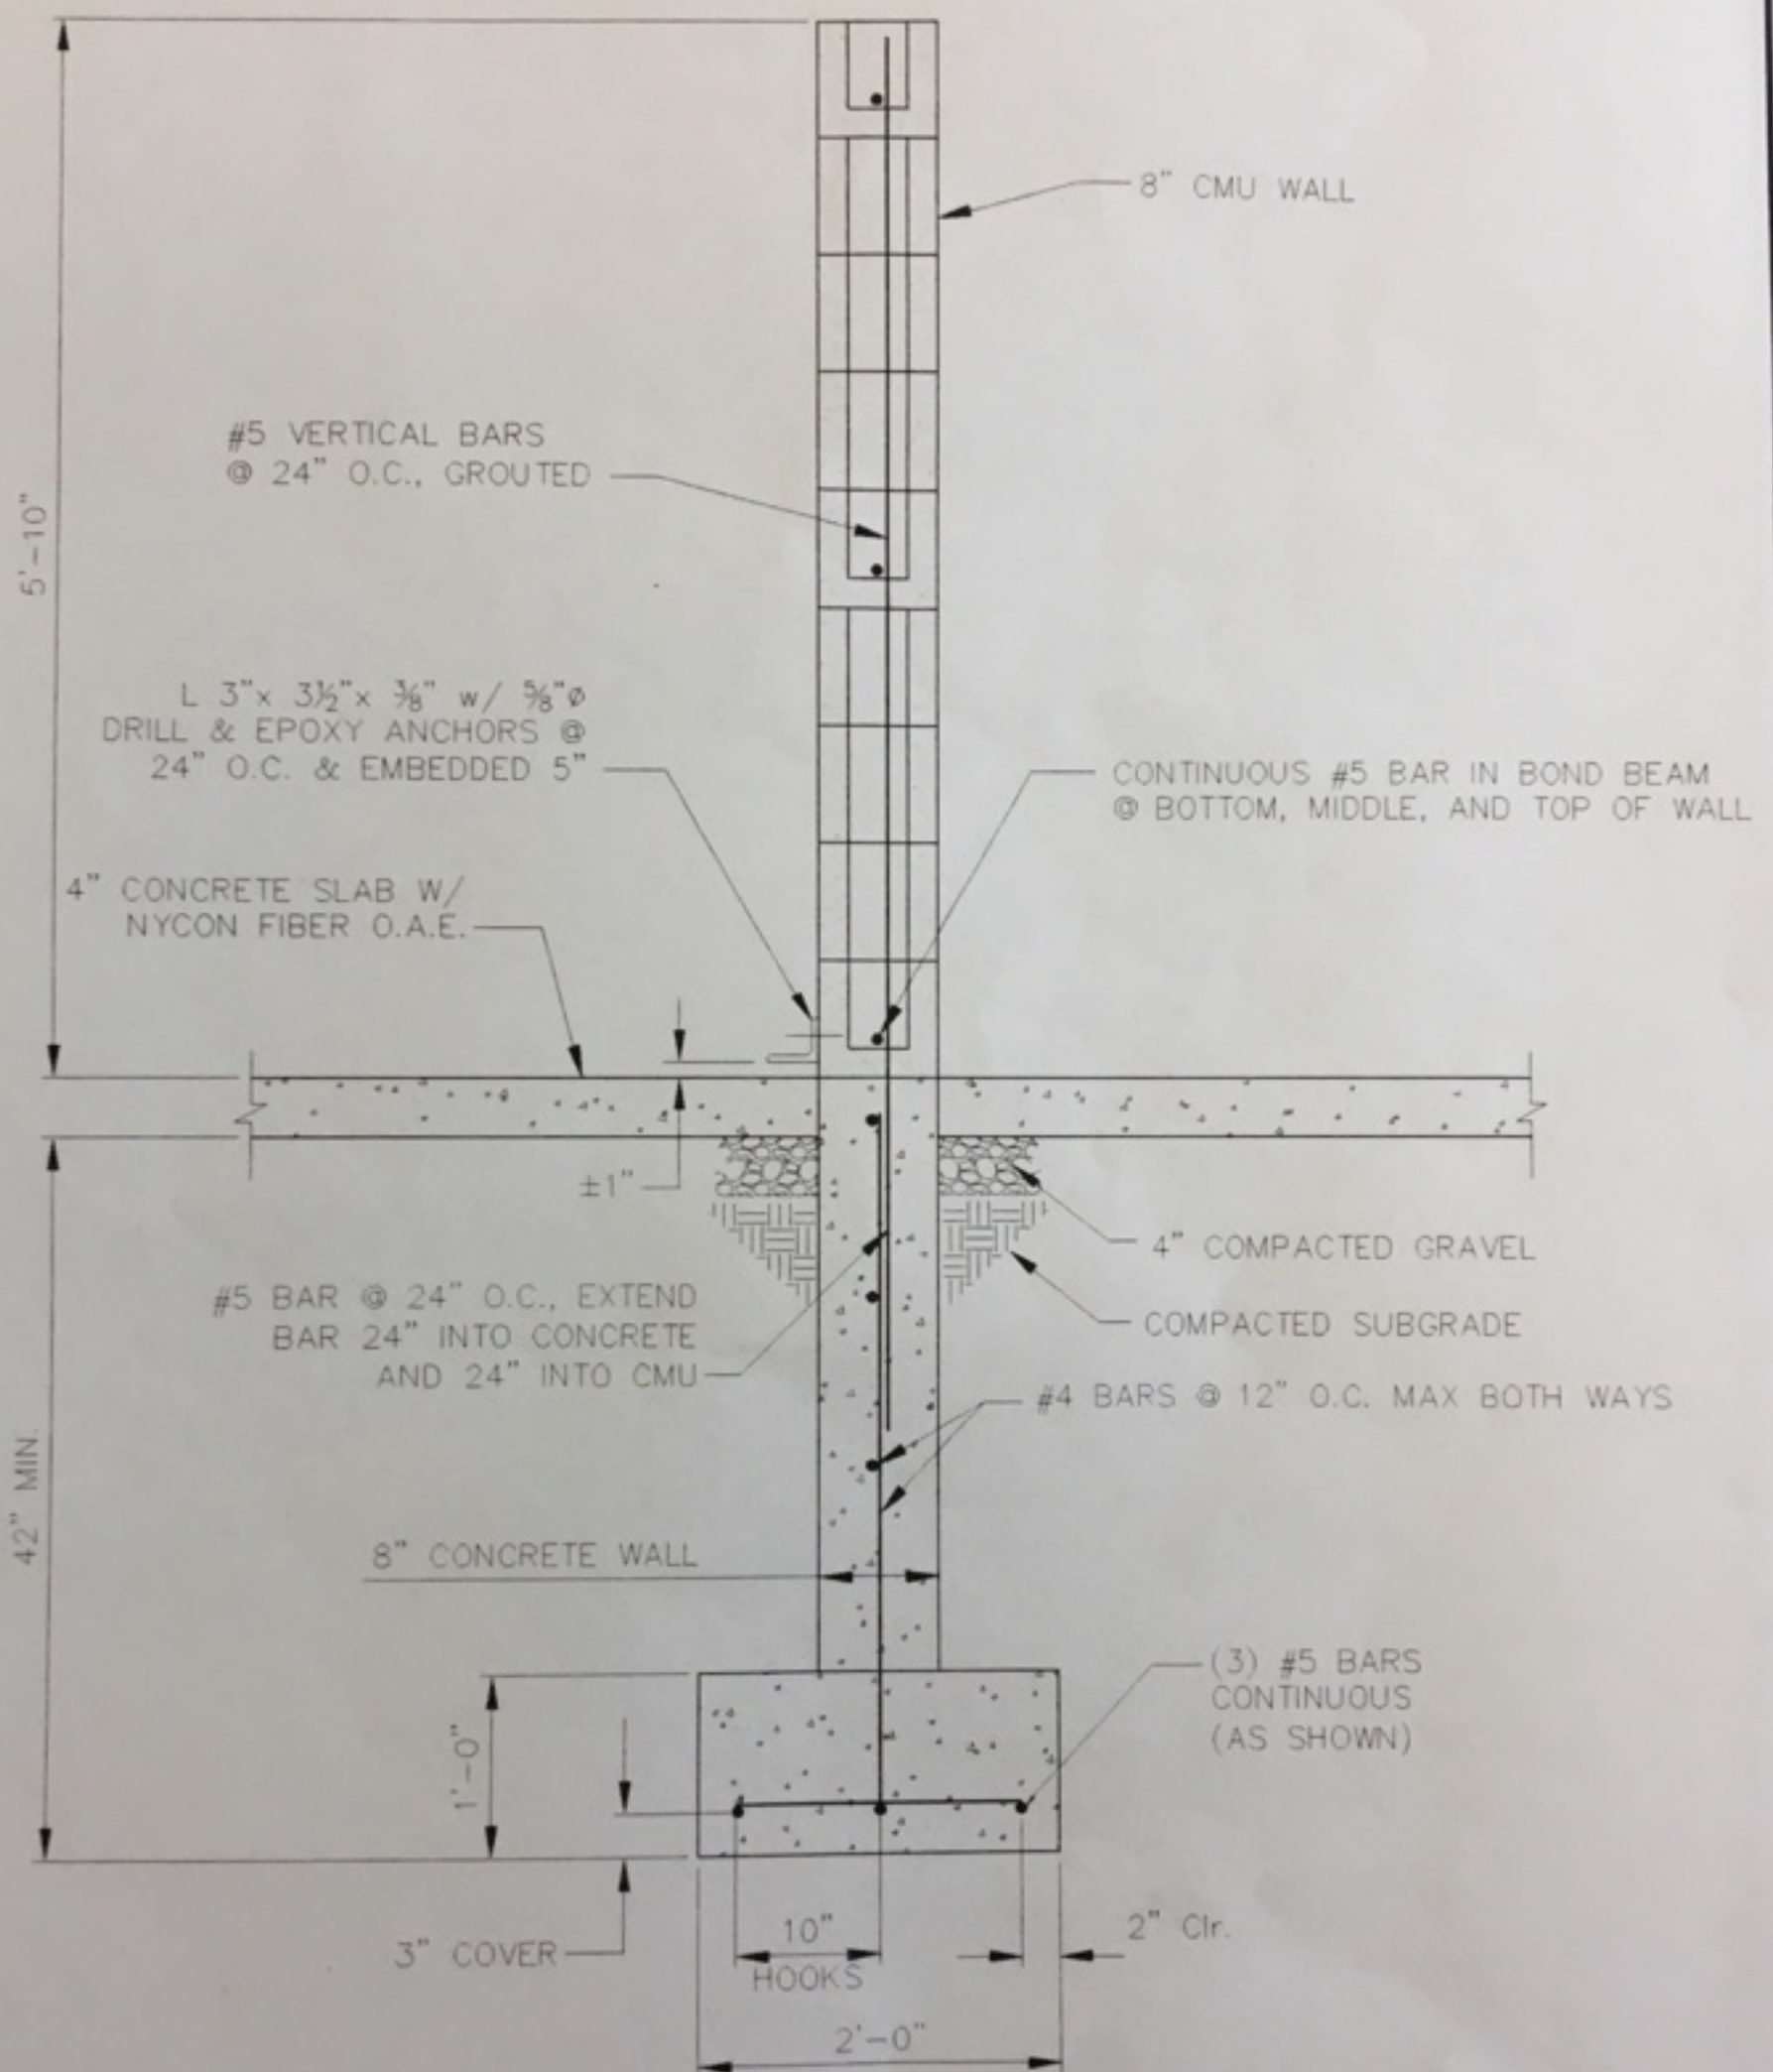

LOADING DOCK RETAINING WALL

SCALE: 1" = 1'-0"

