


**GENERAL LEGEND**

- MICROBIOLOGICAL AIR SAMPLE LOCATION
- M-01B: NEGATIVE SAMPLE LOCATION
- LP-01: LEAD PAINT SAMPLE LOCATION
- ▭ EXTENT OF ASSESSMENT AREA

**ENVIRONMENTAL HAZARD LEGEND**

- ~ MOLD CONTAMINATED DRYWALL
- NO MATERIALS SAMPLED INDICATED ASBESTOS OR LEAD PAINT TO BE PRESENT

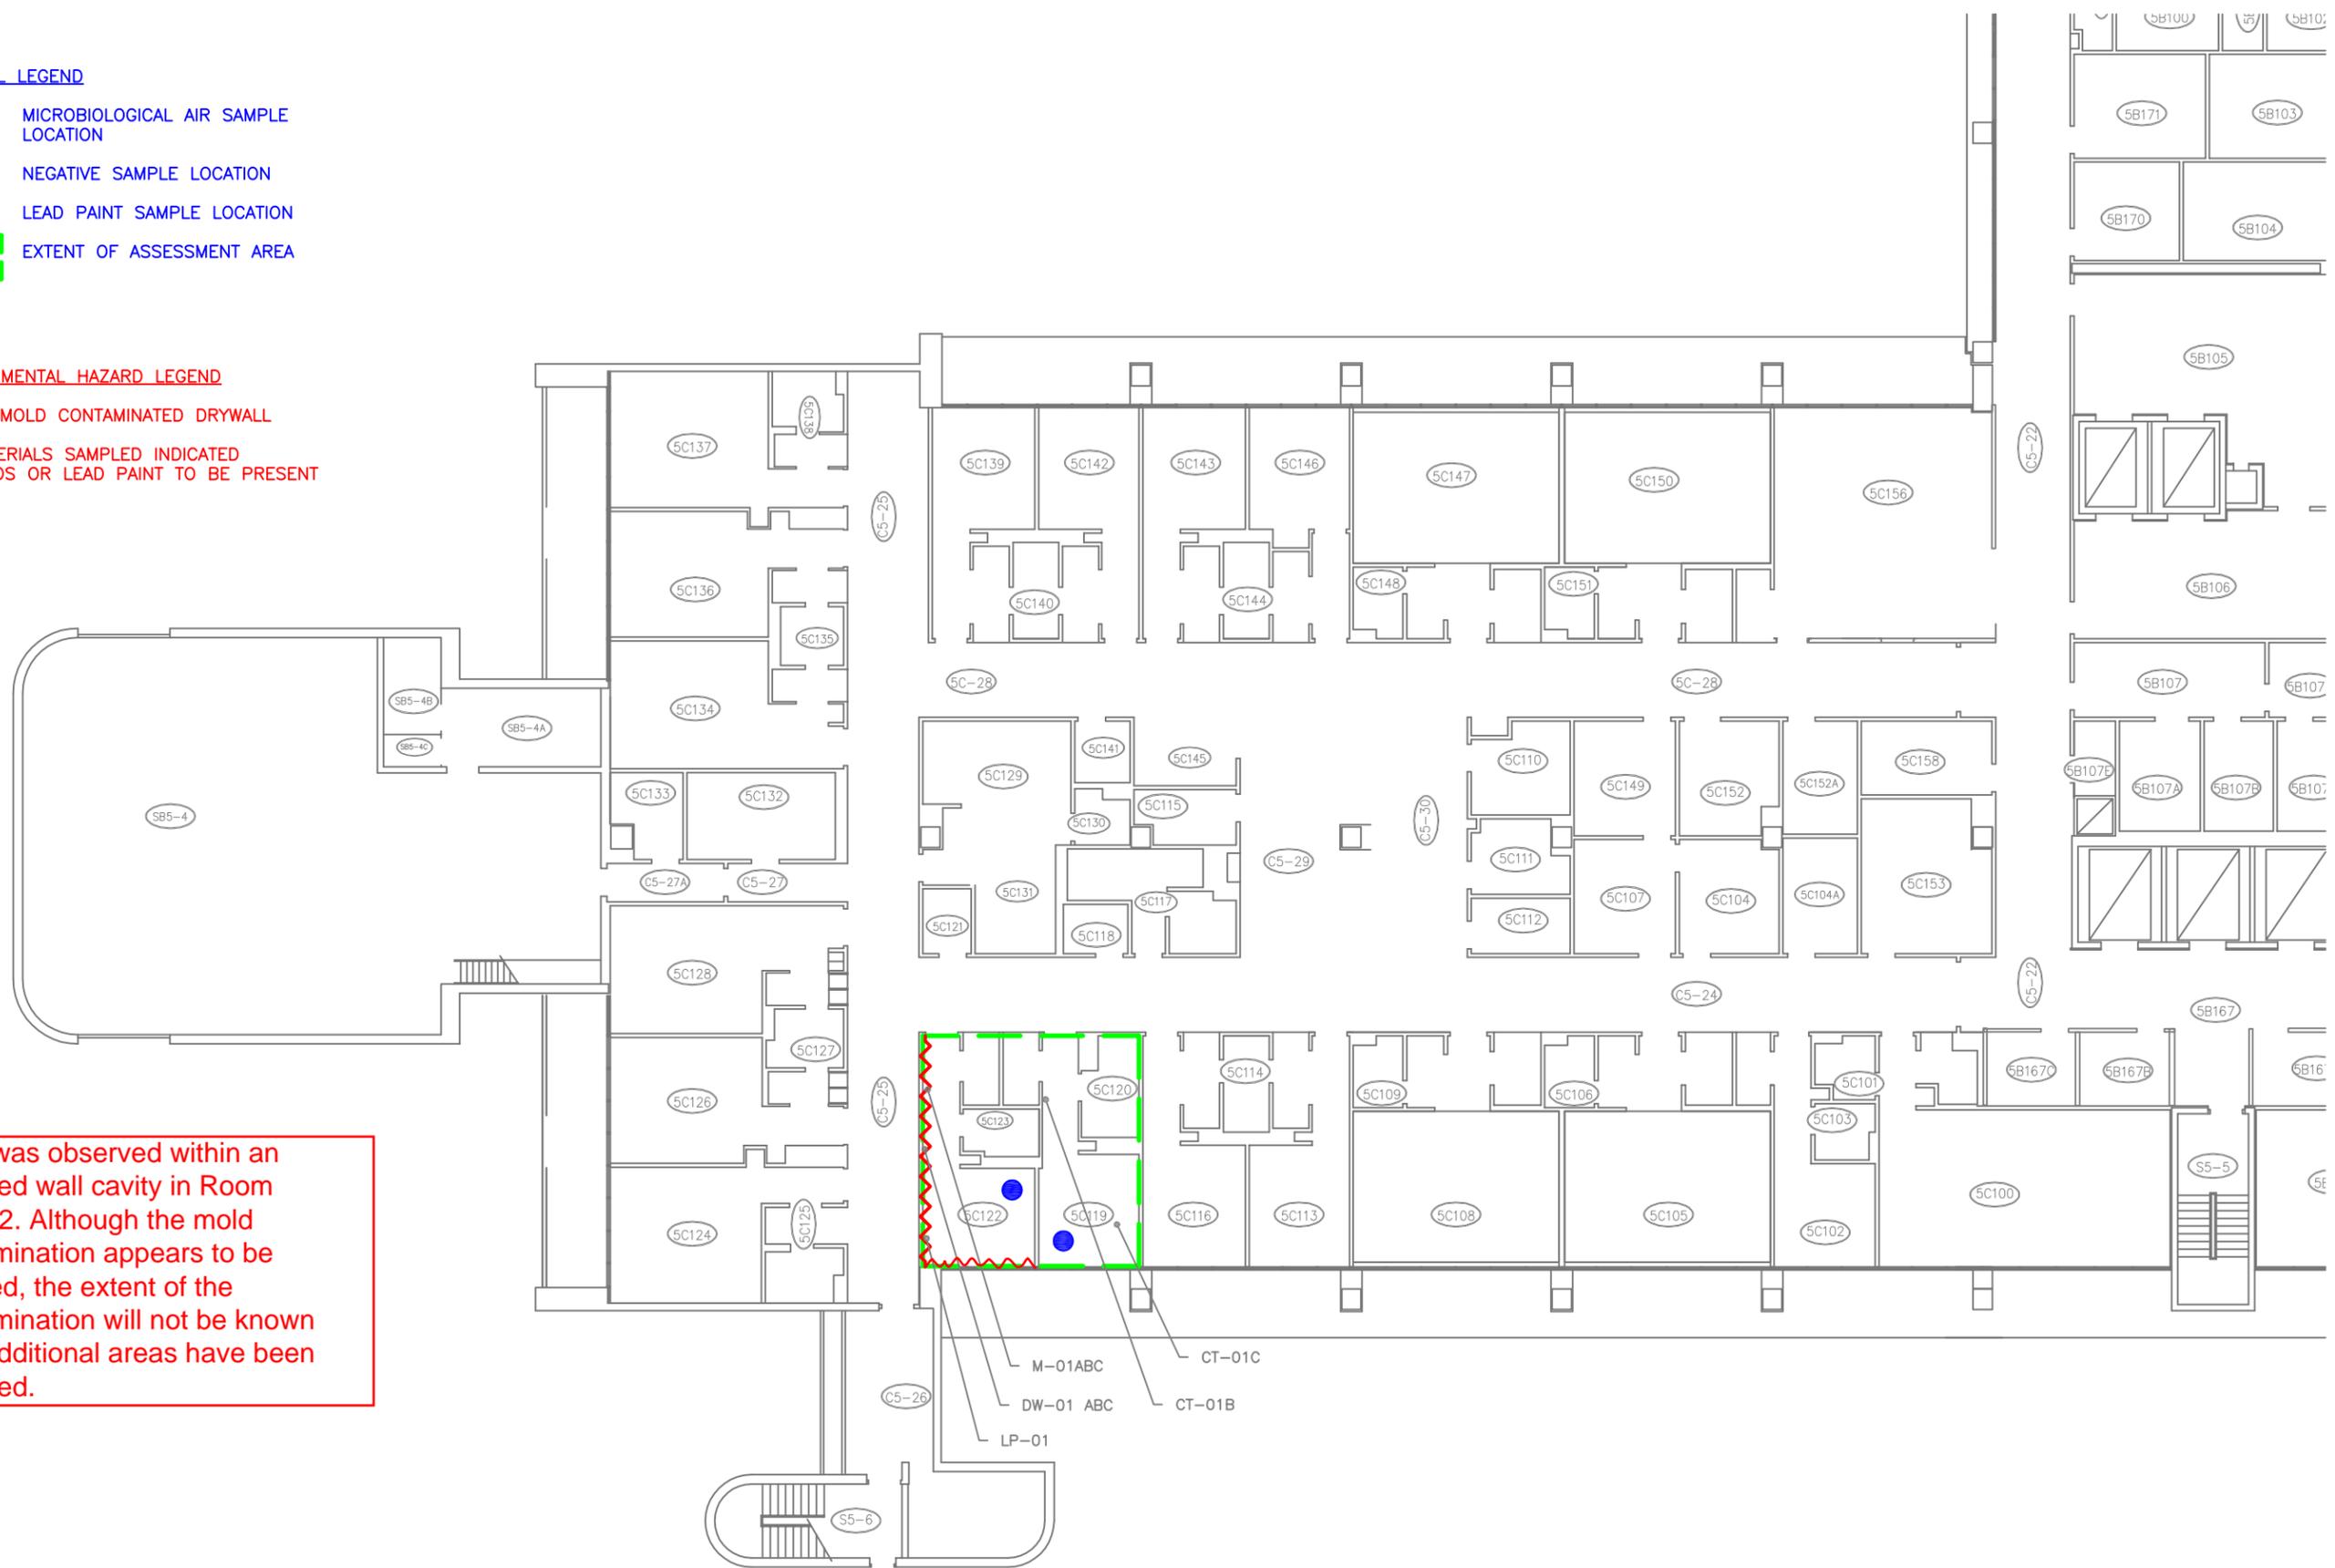

Mold was observed within an exposed wall cavity in Room 5C-122. Although the mold contamination appears to be isolated, the extent of the contamination will not be known until additional areas have been exposed.

| REVISIONS | BY |
|-----------|----|
|           |    |
|           |    |

**VRG SERVICES, LLC**  
SERVICE DISABLED VETERAN OWNED BUSINESS

Prepared For:  
U.S. DEPT. OF VETERANS AFFAIRS  
10000 BAY PINES BLVD.  
BAY PINES, FLORIDA 33744

Prepared By: VRG SERVICES, LLC  
4902 113TH AVENUE NORTH  
CLEARWATER, FLORIDA 33760  
PH. (813) 999-2009 FAX (813) 849-0330

**SAMPLE LOCATION PLAN**  
BAY PINES VA BUILDING 100  
ROOMS 5C-119-123  
10000 BAY PINES BLVD.  
BAY PINES, FLORIDA 33744

|                                       |
|---------------------------------------|
| DRAWN<br>VPH                          |
| CHECKED<br>JR                         |
| DATE<br>01/27/2017                    |
| JOB NO.<br>16950-90018                |
| SCALE<br>N.T.S.                       |
| GLE CAD NO.<br>16950-90018            |
| SHEET<br><b>AS-1</b><br>OF 1 SHEET(S) |