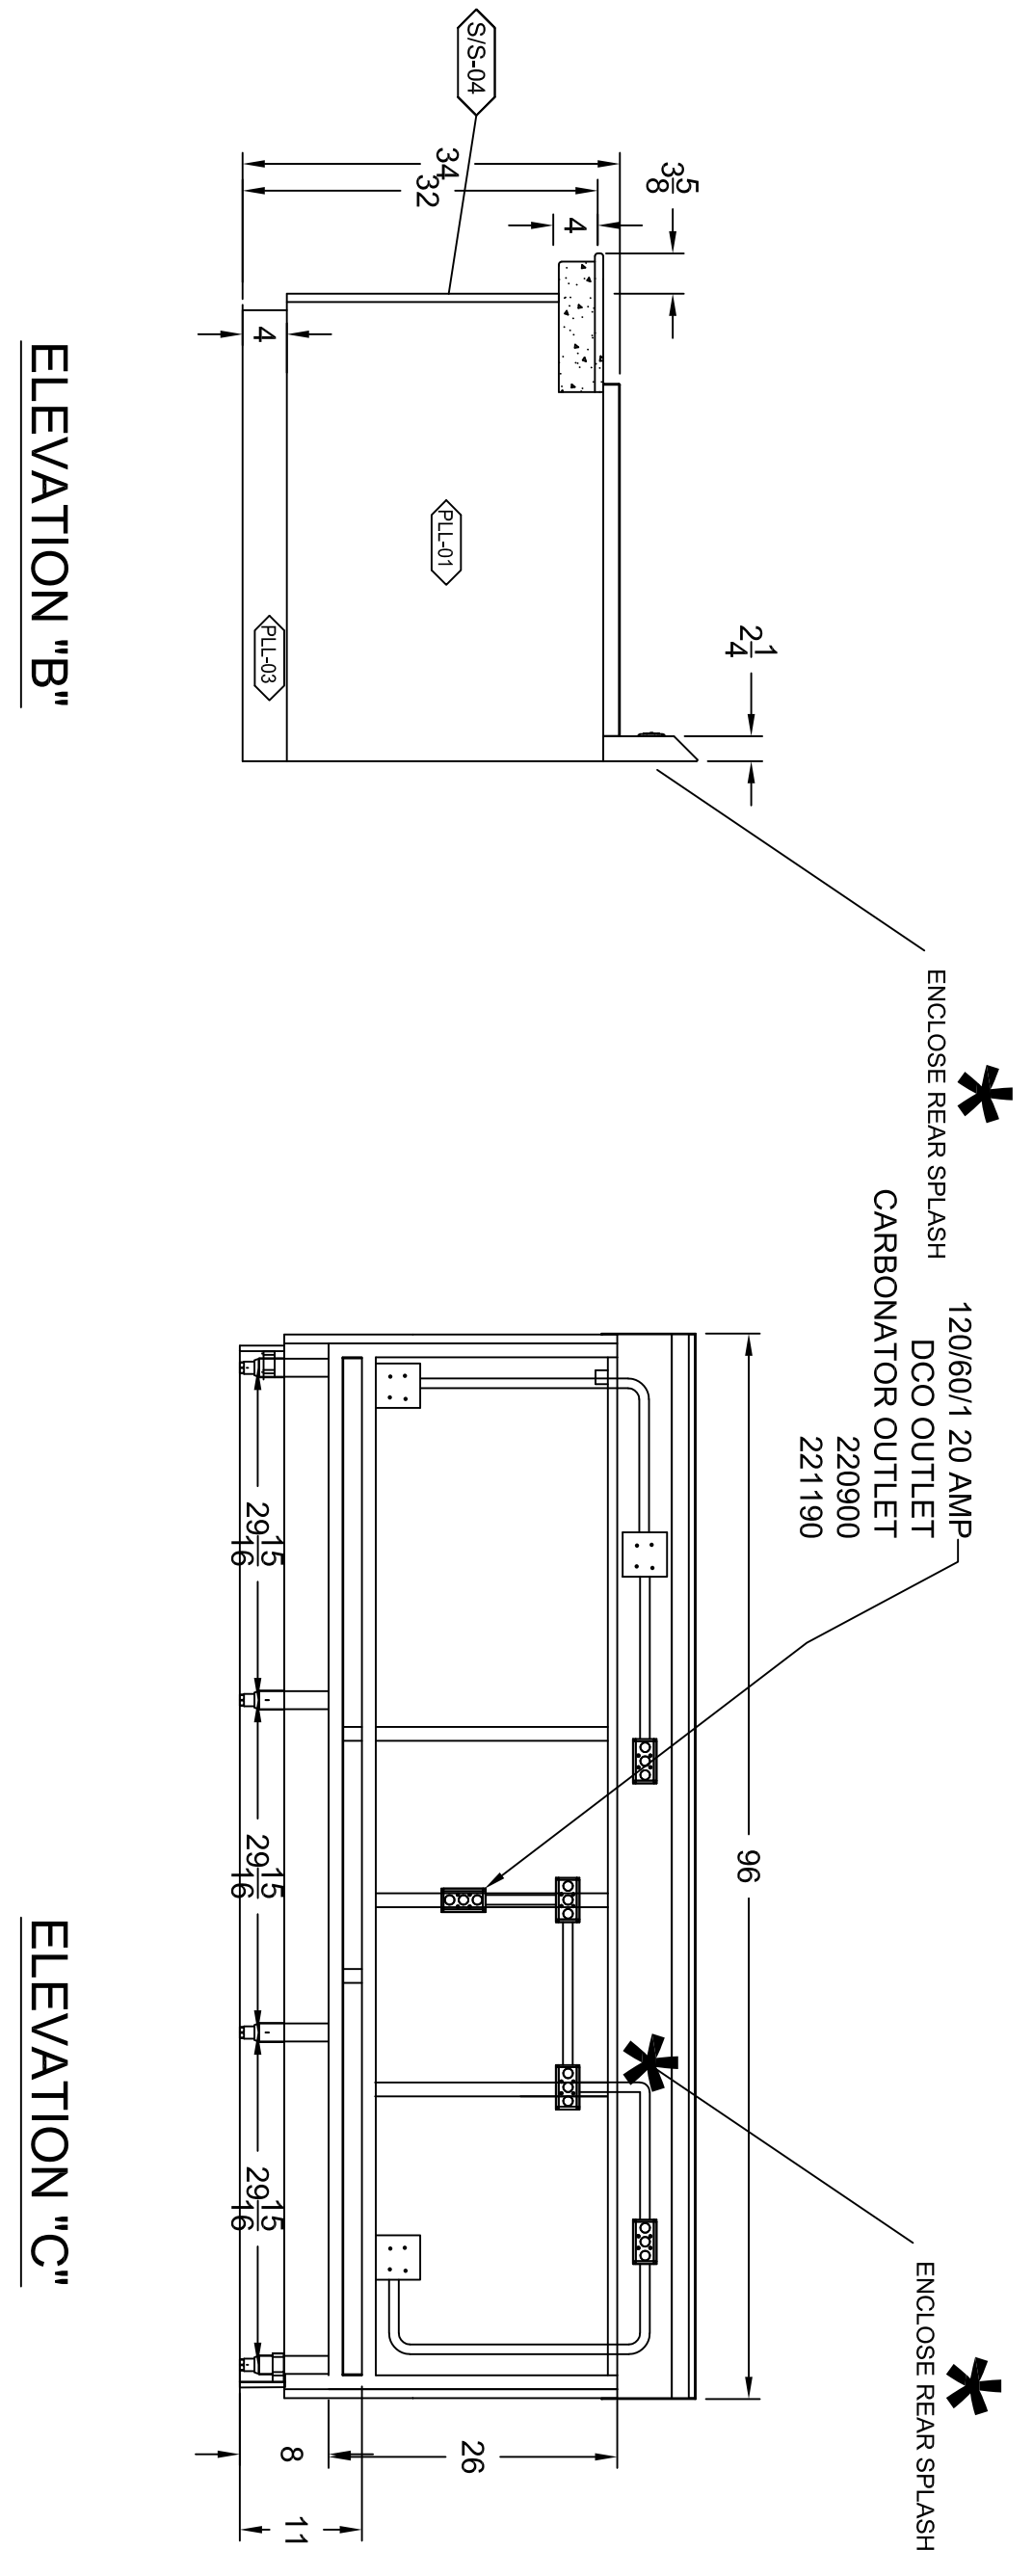
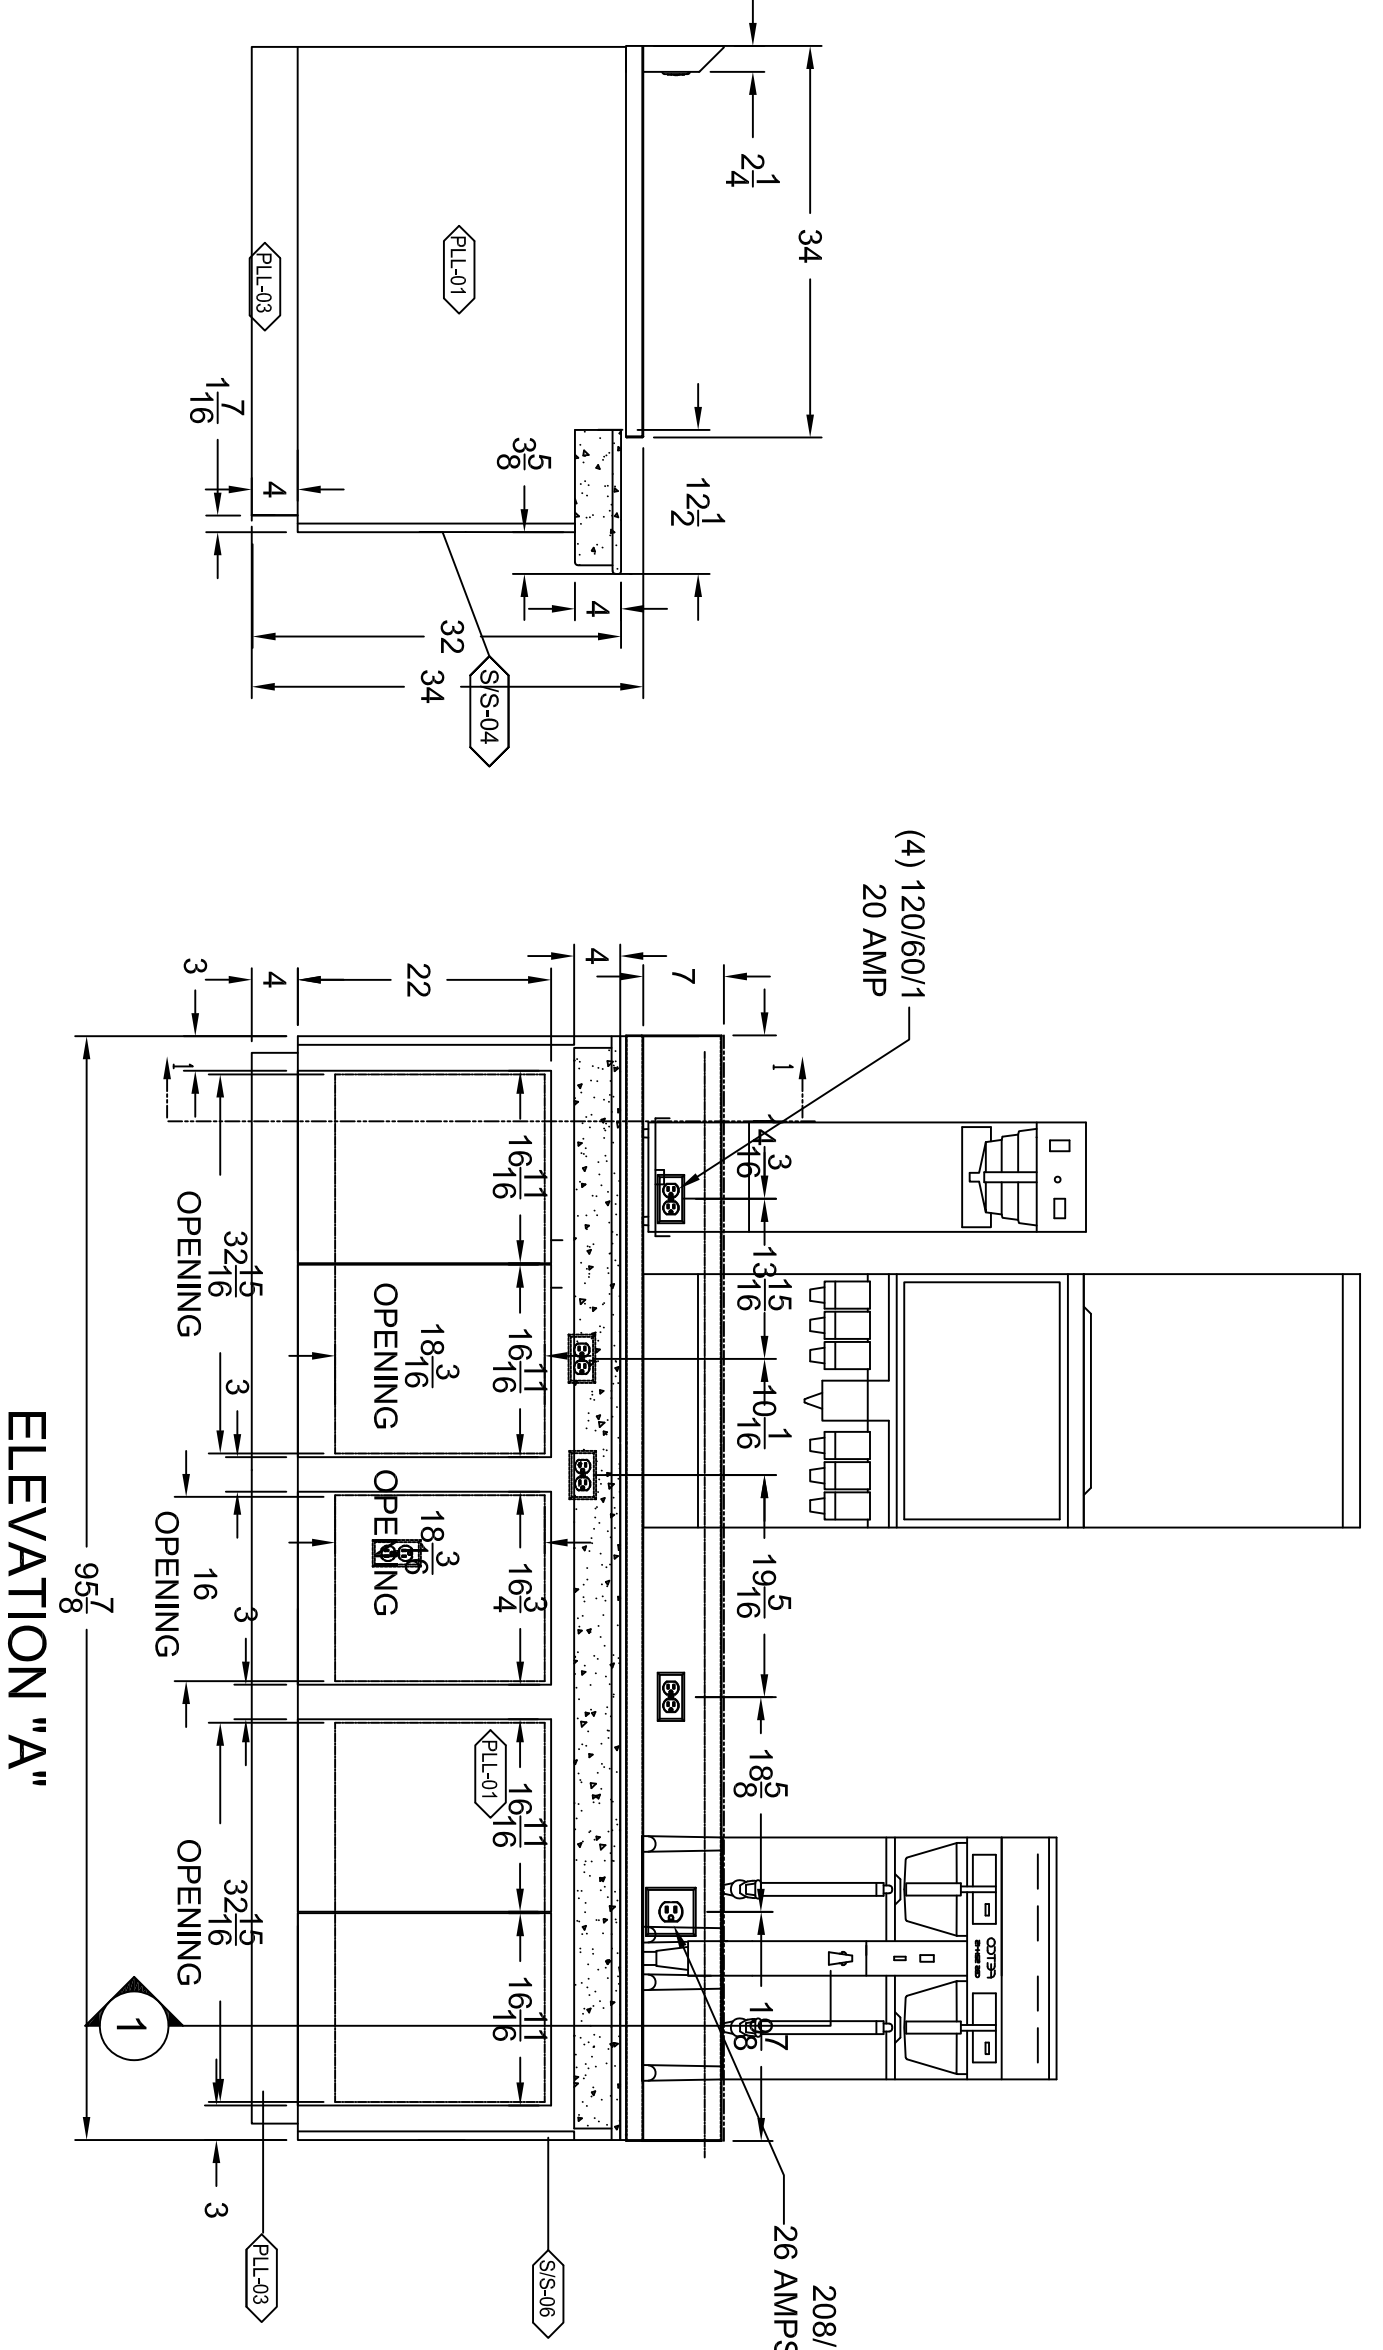


[illegible]

◇ GENERAL NOTES	
ITEM	DESCRIPTION
◇	

(000)	COMPONENTS			ITEM	QTY	MANUFACTURER, PART #, AND DESCRIPTION	AMT P&R #	SUPPLIED BY:	INSTALLED BY:
				(01)	7	WALACE ETC GROUP #M250R56252 1/2" LIGHT BR WALL	150013	AMF	AMF
				(02)	1	WALACE ETC GROUP #M250R56252 1/2" L LIGHT BR WALL	150014	AMF	AMF
				(03)	1	WALACE ETC GROUP #M250R56252 1/2" L LIGHT BR WALL	150015	AMF	AMF
				(04)	8	CHG LEG CLIPS #78-4460	042400	AMF	AMF
				(05)	8	CHG BULLET FOOT	042428	AMF	AMF
				(06)	1	SINK DRAIN NICKLE PLATED BRASS 3/1/4"	760004	AMF	AMF
				(07)	10	SALICE HINGE SELF-CLOSING CLIP TOP	477073	AMF	AMF
				(08)	10	SALICE HINGE PLATE 1/4" OVERLAY	221540	AMF	AMF
				(09)	4	2X4 HANDY BOY 2-1/8" DEEP STC36837112	221520	AMF	AMF
				(10)	1	RECEY COVER STAINLESS STEEL DECOR 1 G 208V	221090	AMF	AMF
				(11)	3	RECEY GRF BRN 2X4 #A06G208	221590	AMF	AMF
				(12)	3	4X4 BOX, ELECTRICAL JUNCTION BOX (DEEP)	221600	AMF	AMF
				(13)	2	END CAP BLACK 1" #SHK-525-BK	220920	AMF	AMF
				(14)	5	RECEPY FLUSH DRYER 4X4 14-20 AWG #E6G125751	220930	AMF	AMF
				(16)	1	DUPLEX RECEPT BRN 20 AMP 120V REG. GROUND	221190	AMF	AMF
				(17)	1	2X4 COVER DRYER REC. GROUND RECEPY PAS SS 1/6"	221210	AMF	AMF
				(18)	1	4X4 COVER, GANG DRYER, 120-208	221220	AMF	AMF
				(19)	3	GFO 2X4 COVER	221230	AMF	AMF

MATERIAL / FINISH	
MS = Stainless Steel Laminade	SS = Solid Surface
MMS = Mac Made Stone	ST = Tile
PL = Polished Laminade	STN = Stone
PLY = Plywood	M.D. = MOLDING
GR = Colored Metal	GL = Glazed
CB = Cutting Board	SL = Steel
	INS = Insulation
	SLD = Sound Deadener

§S-01	14 GA. STAINLESS STEEL	
§S-02	16 GA. STAINLESS STEEL	
§S-03	18 GA. STAINLESS STEEL	
§S-04	20 GA. STAINLESS STEEL	
§S-05	1" SO STAINLESS STEEL TUBE	
§S-06	1 1/4" SO STAINLESS STEEL TUBE	
§S-07	1 5/8" ROUND STAINLESS STEEL TUBE	
PL-01	FORMICA #5884 "CHESTNUT WOODLINE"	
PL-03	LAMINATE FOR KICKPLATE - BLACK CODEMO	
PL-Y-01	3/4" PL. WOOD (2.4X8 SHEETS)	
STN-01	SILESTONE "SELENO"	


CUSTOMER APPROVAL	
<input type="checkbox"/> APPROVED BY _____	DATE: _____
<input type="checkbox"/> APPROVED AS NOTED _____	DATE: _____
<input type="checkbox"/> REVISE & RESUBMIT _____	DATE: _____

AMF APPROVAL	
Warren Ducharme	DATE: _____


△ REVISIONS			
ITEM	DATE	REV. BY:	DESCRIPTION
△	8/18/87	JM	REVISED FINISHES

© 2014 ALL-AMERICAN MILLWORK & FABRICATION, LLC


CORIAN CERTIFIED

DUPONT  A3435

CORIAN®

 AWI

MEMBER

 **NAFEM**

ALL-AMERICAN

MILLWORK & FABRICATION, LLC

735 FLORENCE RD. SAVANNAH, TN 38372
PHONE 731-925-2200 FAX 731-925-2840

ALL-AMERICAN MILLWORKS COMPANY