
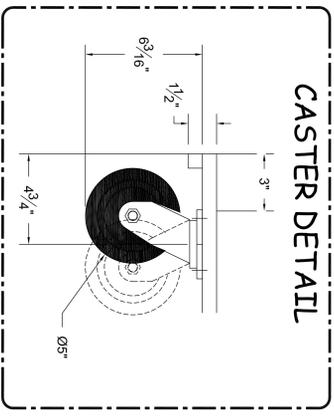
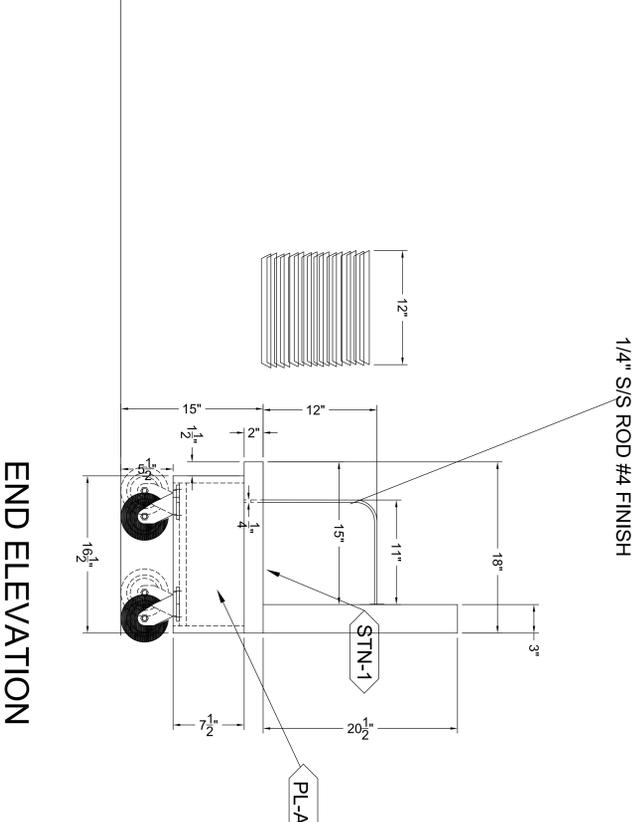
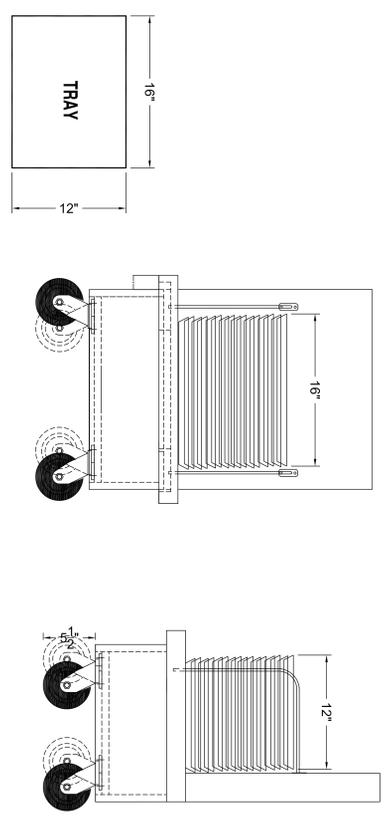
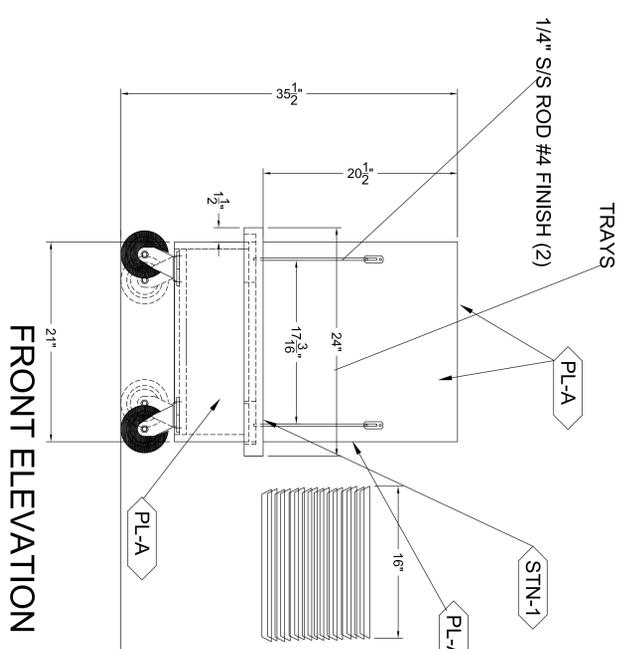


LISTED  
 UL  
 NSF  
 1. Foodservice equipment manufactured by American Foodservice Company is built in accordance with the latest requirements and standards of NSF International (formerly NSF) and the NSF International Food Service Equipment Institute (FSI).  
 2. In the event a state or local code requirement exceeds those of NSF International and/or Underwriters Laboratory, failure to notify American Foodservice Company prior to installation and/or additional changes for making modifications to the equipment.

**GENERAL NOTES:**  
 A ALL MILL WORK CONSTRUCTION 3/4" PLYWOOD WITH WHITE INTERIOR  
 B COUNTERTOPS, TOPS, AND BODY TO BE PLASTIC LAMINATE

**FINISH SCHEDULE:**  
 S/S = Stainless Steel Laminate  
 M/S = Warm White Stone  
 P/L = Plastic Laminate  
 N/S = Natural Stone  
 C/S = Corian  
 S/S = Solid Surface  
 C/B = Core Base  
 I/NL = Inlay  
 T/E = Tile  
 S/S = Stone  
 B/BK = Brick

ITEM	QTY	MANUFACTURER, PART #, AND DESCRIPTION	AFC PART #	SUPPLIED	INSTALLED
				BY:	BY:
0000					
01					
02					
03					
04					
05					
06					
07					
08	2	#5-30-31469-F-11-VL JARVIS	043511	AFC	AFC
09	2	#5-30-31469-F-11-T1 JARVIS	043521	AFC	AFC

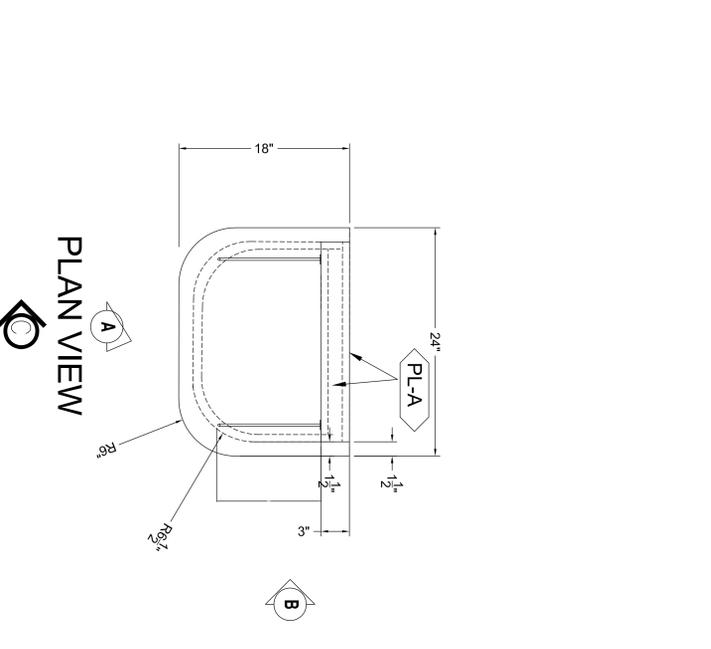

**QTY=1**

**APPROVALS:**

CUSTOMER APPROVAL

APPROVED BY: \_\_\_\_\_ DATE: \_\_\_\_\_

APPROVED AS NOTED: \_\_\_\_\_ DATE: \_\_\_\_\_

REVISE AND RESUBMIT: \_\_\_\_\_ DATE: \_\_\_\_\_

AFC APPROVAL: \_\_\_\_\_ DATE: \_\_\_\_\_

APPROVED BY: Warren Ducharme

**REVISIONS:**

NO.	DATE	REV. BY:	CHECKED BY:	DESCRIPTION
1	4/14/15	WD		CHANGED COLORS
2				
3				

**AMERICAN FOODSERVICE COMPANY**  
 MANUFACTURER OF QUALITY FOODSERVICE EQUIPMENT  
 P.O. BOX 56 SAVANNAH, TN 38372  
 PHONE 731-925-2200 FAX 731-925-2840

**CORIAN CERTIFIED**  
 DUPONT CORIAN  
 MEMBER NAFEM

PROJECT NAME & LOCATION: **VETERANS CANTEEN # 562 ERIE, PA.**

ITEM# & NAME: **UNIT #TS-1 & 1-A TRAY COUNTER**

DATE: 10/12/16

SCALE: \_\_\_\_\_

DRAWN BY: WD

CHECKED BY: \_\_\_\_\_

SUBMITTED BY: \_\_\_\_\_

PROJECT / PRODUCT: 120767-6-1

SHEET NO. M1