



Job Number 108402 Sheet _____ of _____ Page _____

Project Marion VA Remodel


By JML

Date 9/8/17

Checked _____

Date _____

Subject Equipment Screen Framing

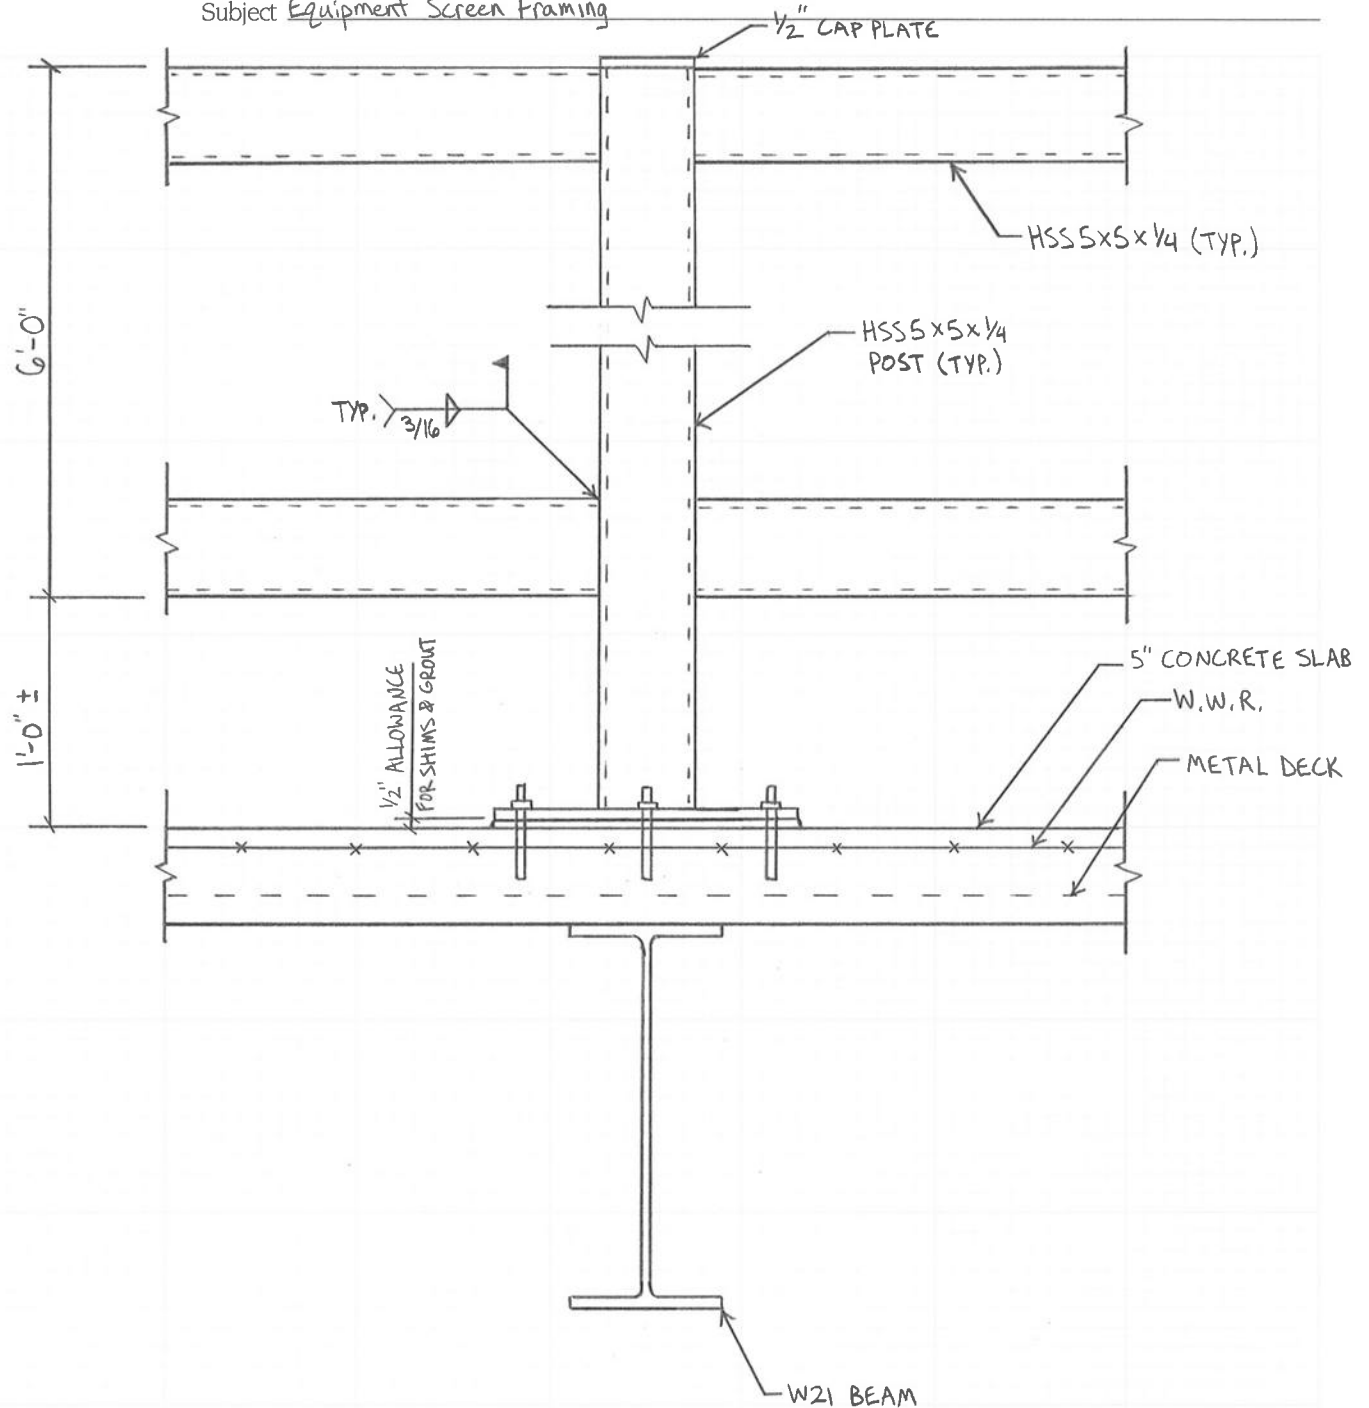

NOTE:

ALL MEMBERS ABOVE ROOF SLAB
SHALL BE GALVANIZED.



Job Number 108402 Sheet _____ of _____ Page _____
Project Marion VA Remodel
By JML Date 9/8/17
Checked _____ Date _____
Subject Equipment Screen Post Base Plate

