


PLAN VIEW
SCALE: 1/4"=1'-0"

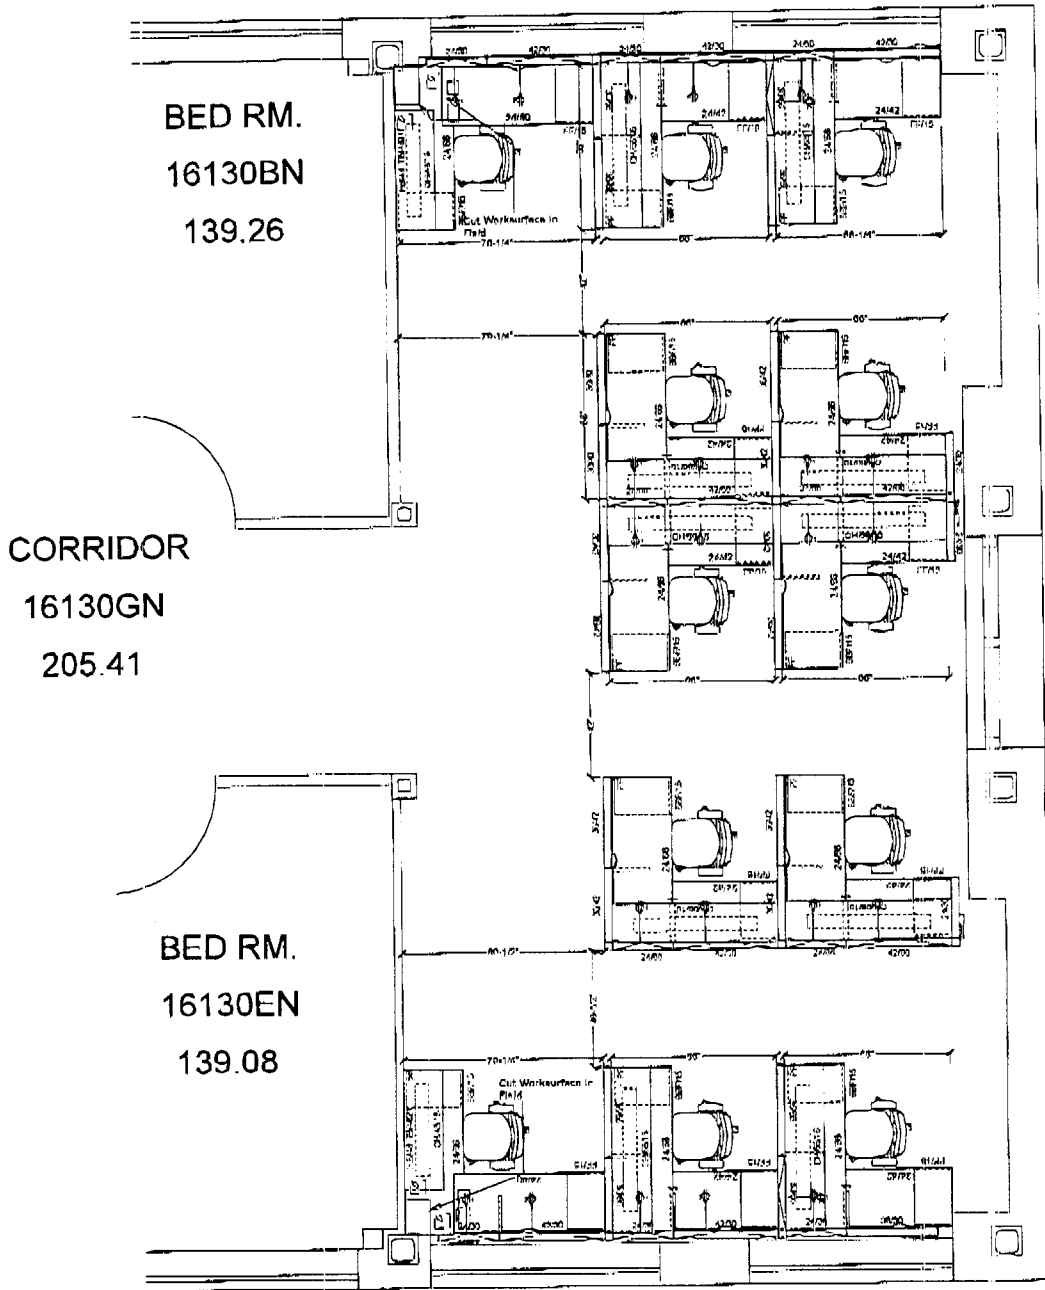

CLIENT: Manhattan VA		
TITLE: 15th Floor Workstations		
SCALE: 1/4" = 1'-0"	DRAWN BY: NH	SHEET# 1/2
DATE: 03/16/17	SALES: CA	PROJECT# 0370

NOTES
XXXXXXXXXX
XXXXXXXXXX
FILE: Manhattan VA_15B

REVISIONS	
NO.	DESCRIPTION

THIS DRAWING AND THE INFORMATION CONTAINED HEREIN ARE THE PROPERTY OF MANHATTAN VA ARCHITECTURE AND INTERIORS, INC. (MVAI). NO PART OF THIS DRAWING IS TO BE REPRODUCED, COPIED, OR TRANSMITTED IN ANY FORM OR BY ANY MEANS, ELECTRONIC OR MECHANICAL, INCLUDING PHOTOCOPYING, RECORDING, OR BY ANY INFORMATION STORAGE AND RETRIEVAL SYSTEM, WITHOUT THE WRITTEN PERMISSION OF MVAI. MVAI ASSUMES NO LIABILITY FOR ANY ERRORS OR OMISSIONS IN THIS DRAWING. THE USER OF THIS DRAWING SHALL BE RESPONSIBLE FOR VERIFYING ALL INFORMATION AND CONDITIONS PRIOR TO CONSTRUCTION. MVAI IS NOT RESPONSIBLE FOR ANY DAMAGE TO PERSONS OR PROPERTY ARISING FROM THE USE OF THIS DRAWING.