

Shared Consult  
1/6 2B103

Lockers  
2F113

HAC  
2F101

MED  
2F102

Break Room  
2F103

Toilet Rooms Soiled  
2F104-107 2F-106


BioMed  
2F-109

Telcomm  
2F-110

Elec  
2F-111

MedGas  
2X001

Riser  
2X002

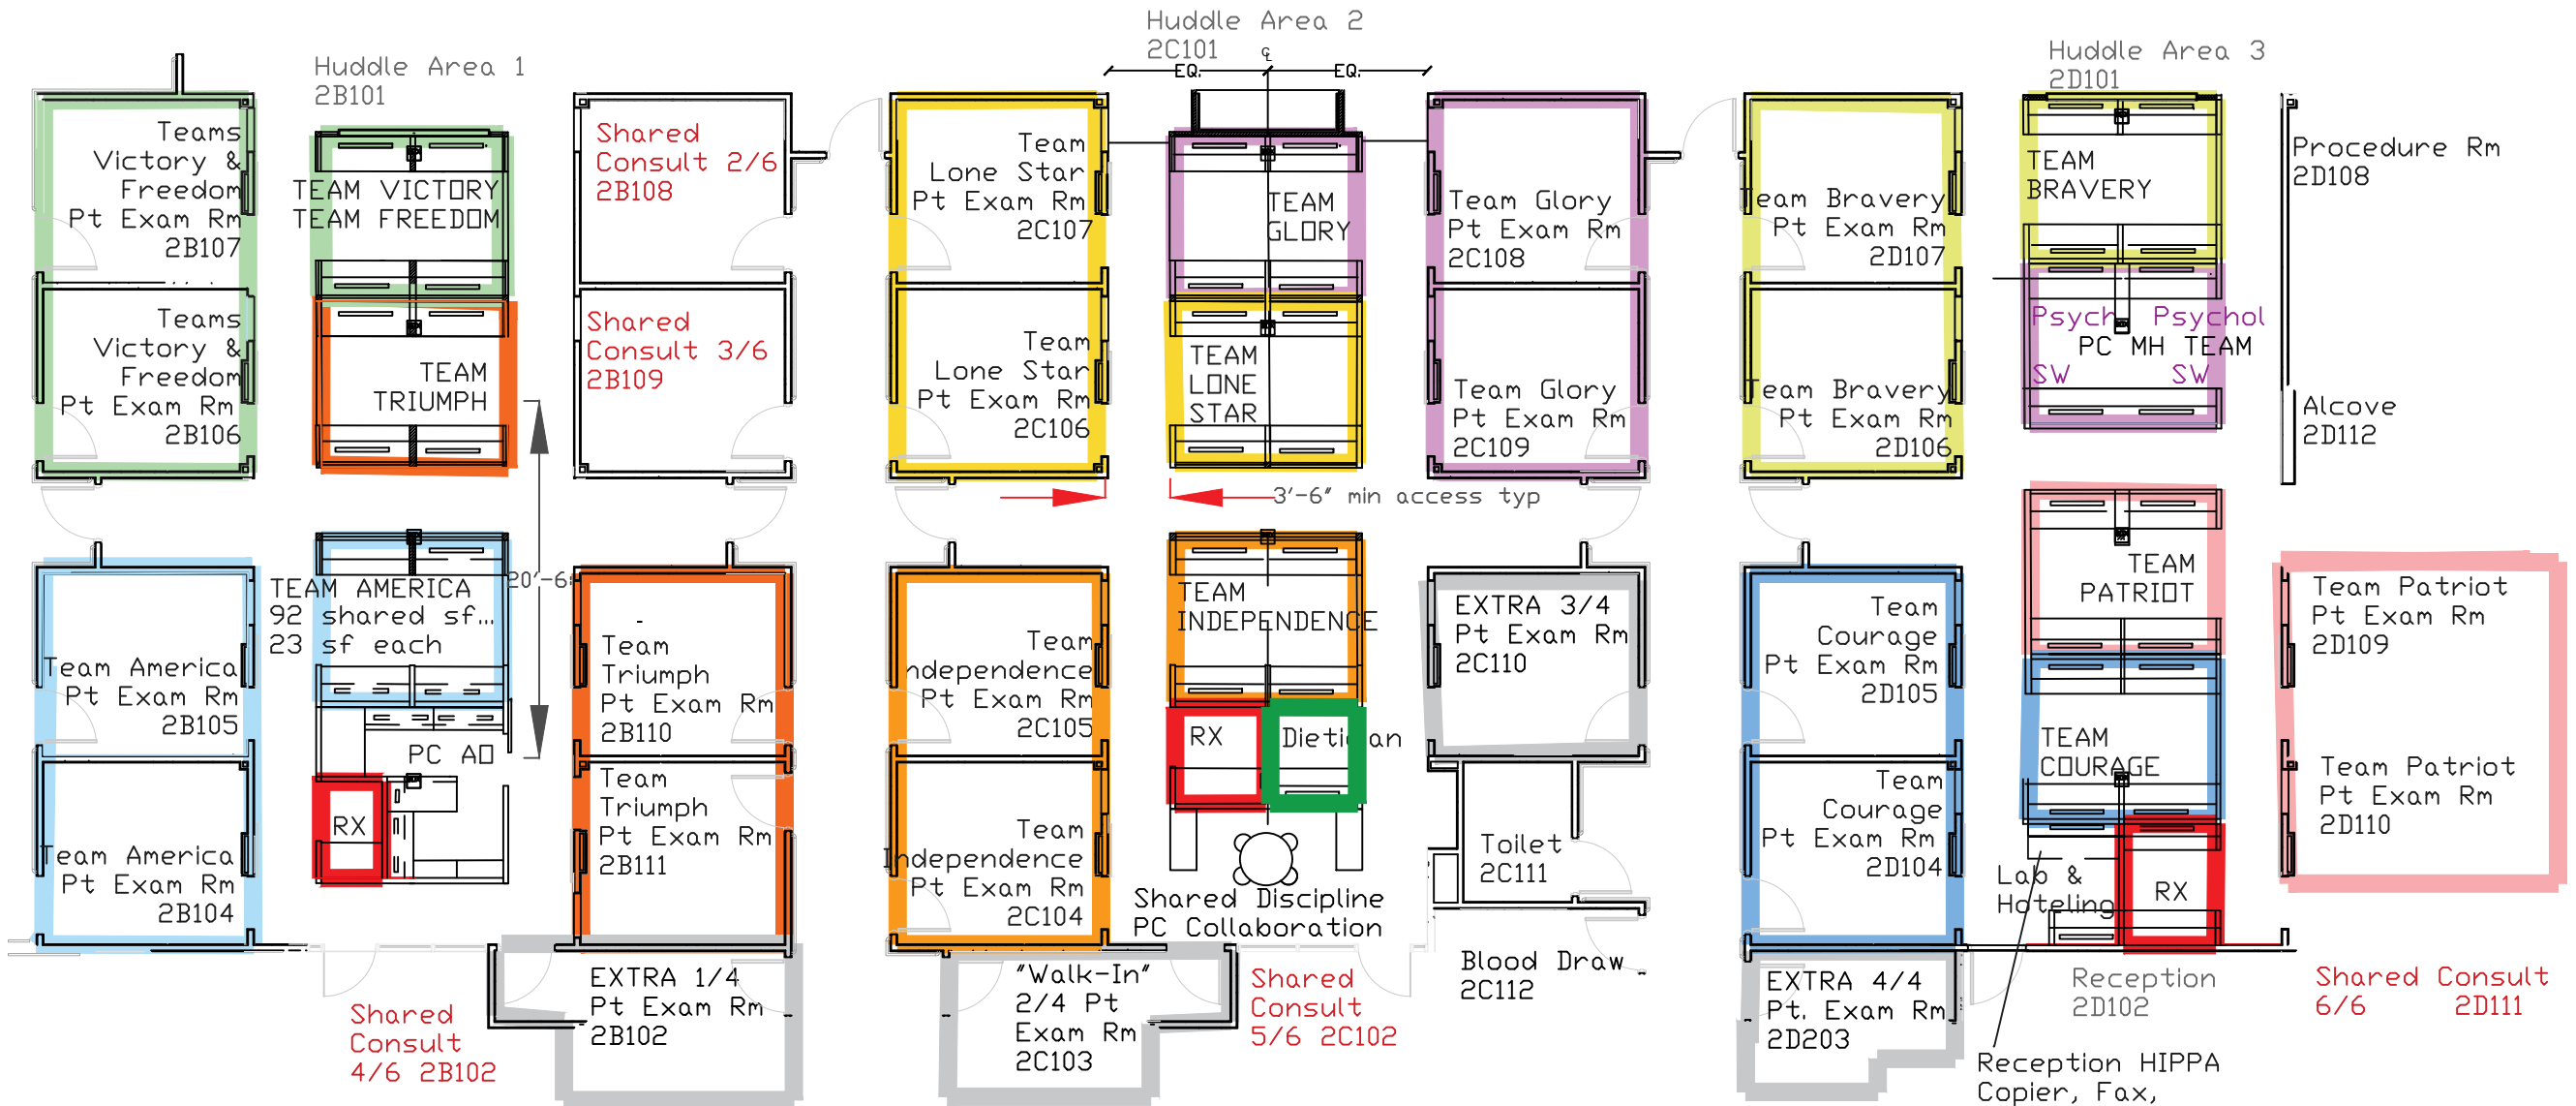

\* TEAM HUDDLE IN FLOOR POWER AND DATA LOCATIONS

\* FURNITURE CONTRACTOR TO FIELD VERIFY LOCATIONS

PRIMARY CARE BUILDING 48 - HUDDLE SPACE USE  
5/31/2017 scale 3/32" = 1'-0"

Waiting Waiting  
TYPICAL 4-PERSON TEAM HUDDLE MODULE

